




© Crown Copyright 2006. All rights reserved. Licence number 100020449

- Application Boundary
- Other Land within Control of Applicant
- Old Park Farm (George Wimpey UK Ltd Application)
- ... Borough Boundary

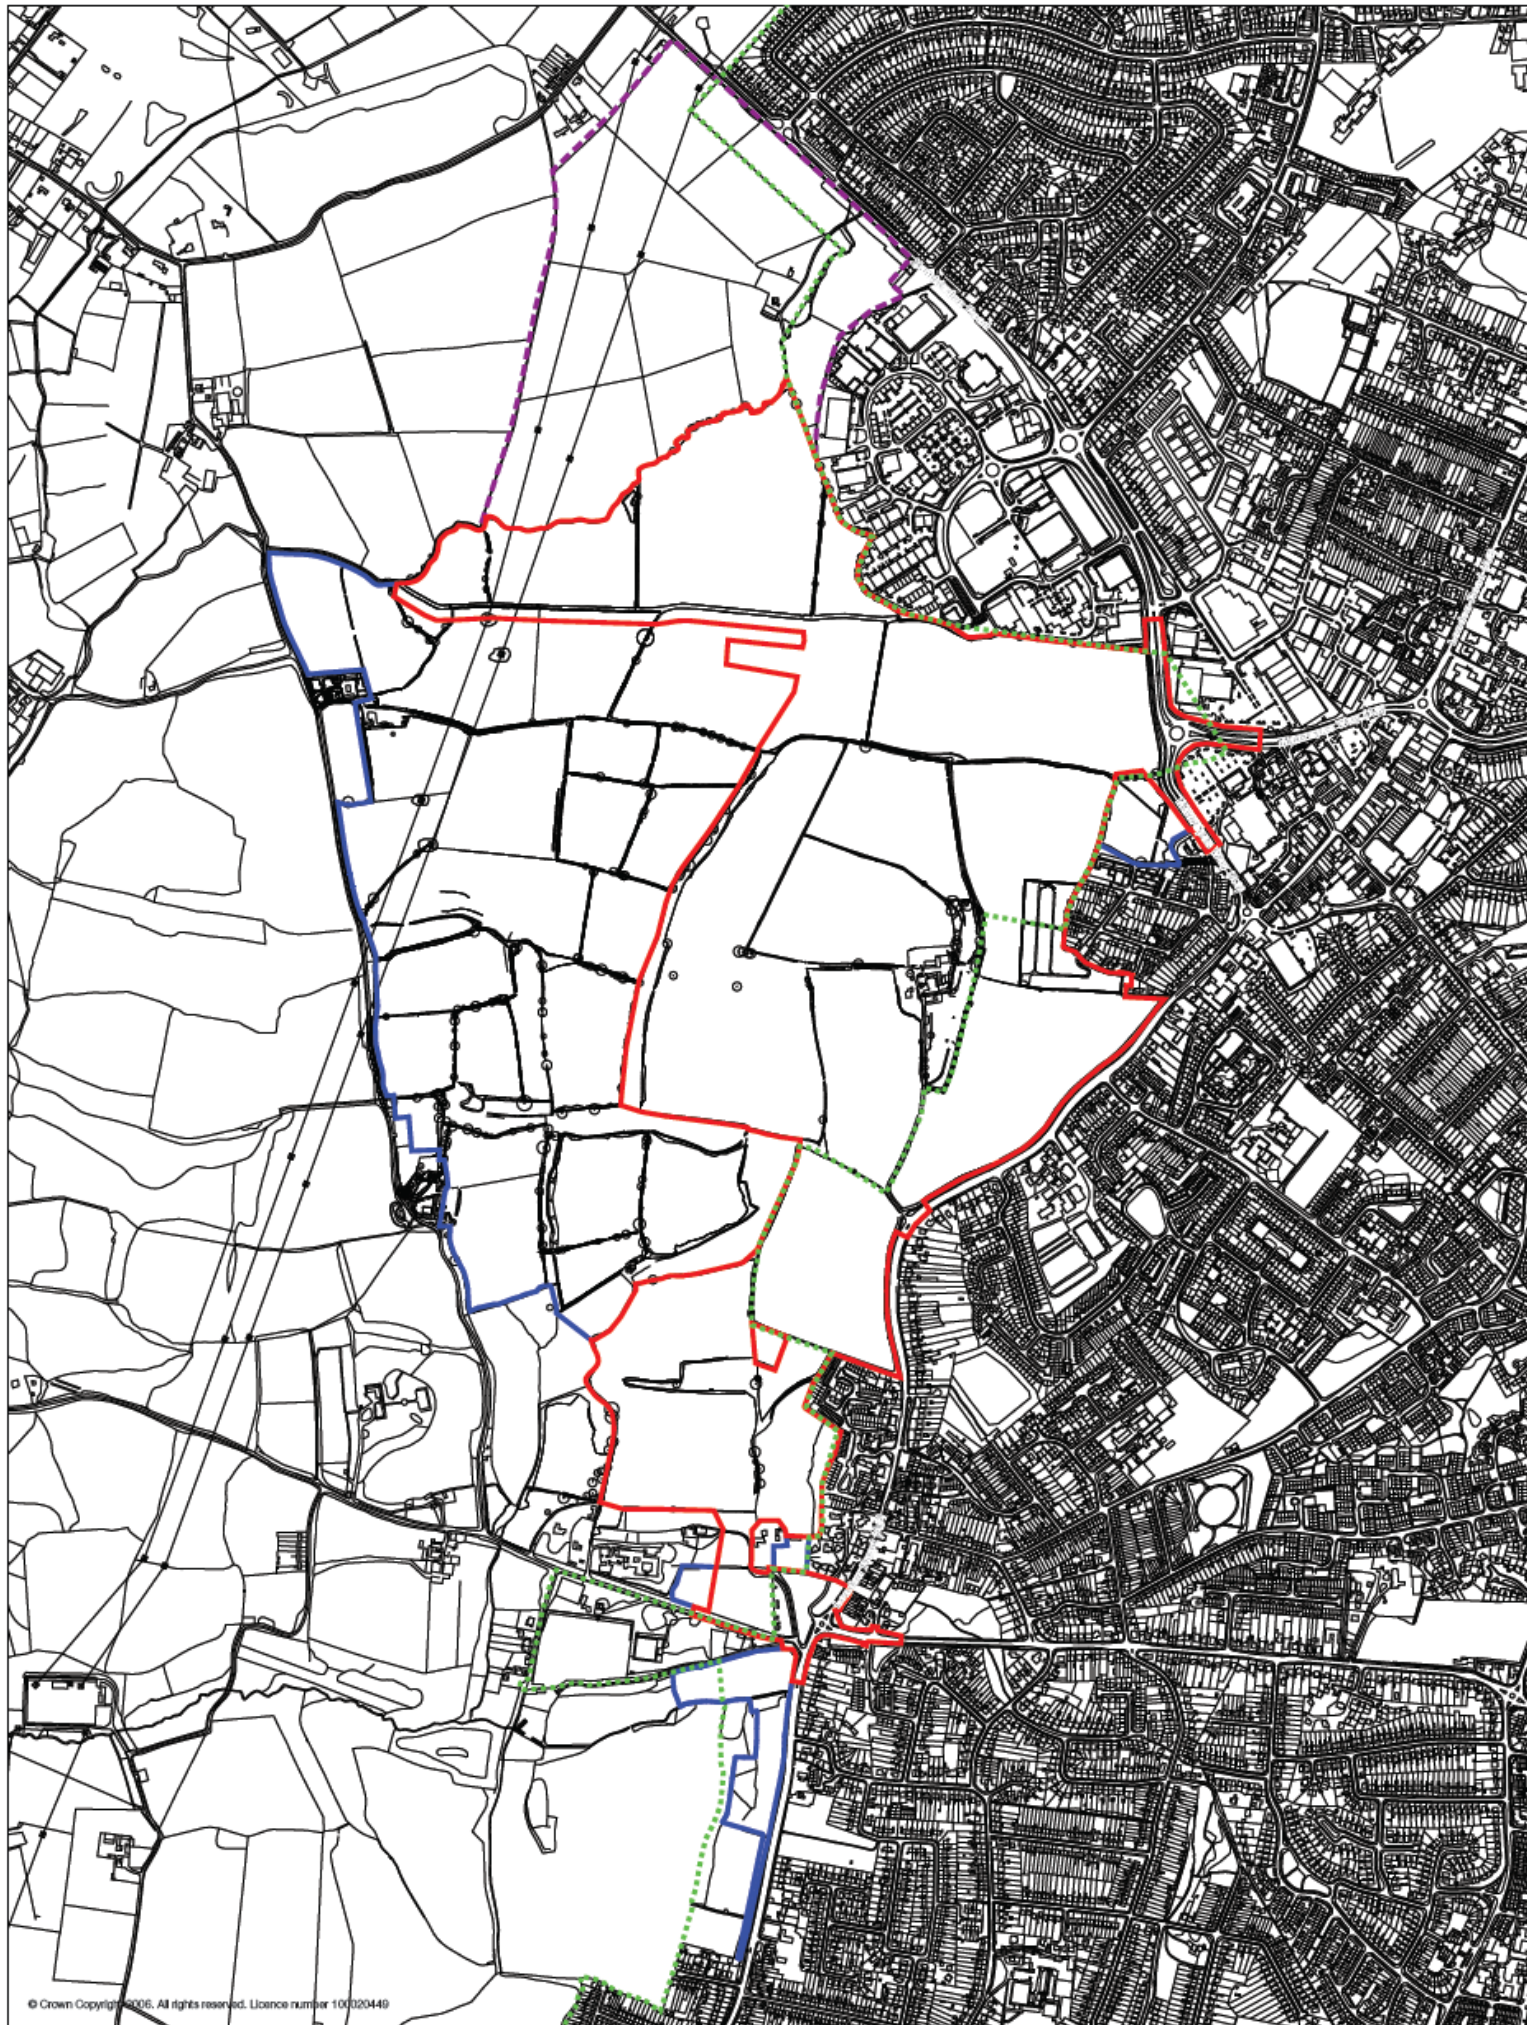

Poulton Group Planning
 Architects LLP
 One House
 21 Great Titchfield Street
 London W1W 6BA
 ☎ 020 7258757
 ✉ info@poultongroup.co.uk

A - Revised southern access and Milk Lane access 30/04/2007

granger trust plc

West of Watlington MDA 1304/P/001 A

Site Plan

Scale 1:5000 (1:10,000@A3)

Date 01/06/2006

Do not scale All dimensions to be checked on site

Original plotted at A1