

Commercial Unit Schedule

Unit 1

Ground Floor = 250 sqm / 2690 sqft

Unit 2

Ground Floor = 220 sqm / 2370 sqft
 Mezzanine = 50 sqm / 540 sqft

Unit 3

Ground Floor = 220 sqm / 2370 sqft
 Mezzanine = 50 sqm / 540 sqft

Parking

Unit 1

2 x staff
 1 x lorry
 10 x customer parking incl. repair bays in
 4 x additional bays

Unit 2

2 x staff
 6 x additional bays

Unit 3

2 x staff
 6 x Additional bays

Excavating and retaining required

Mezzanine

Outline of existing building

0 | Proposed Site Plan 1:500



Status: Preliminary
 Scale: 1:500 @ A3

Drawing: Proposed Site Plan
 Dwg No: 168-SK-00


Project: Bishops Waltham Depot
 Address: Lower Lane, Bishops Waltham

NOTE: This drawing is to be scaled for planning purposes only



Date: 22.09.2016

Client: Winchester City Council

OB ARCHITECTURE
 The Dispensary
 5-6 The Square
 Winchester
 Hampshire, SO23 9ES
 t: 01962 865344
 e: info@obarchitecture.co.uk
 w: www.obarchitecture.co.uk

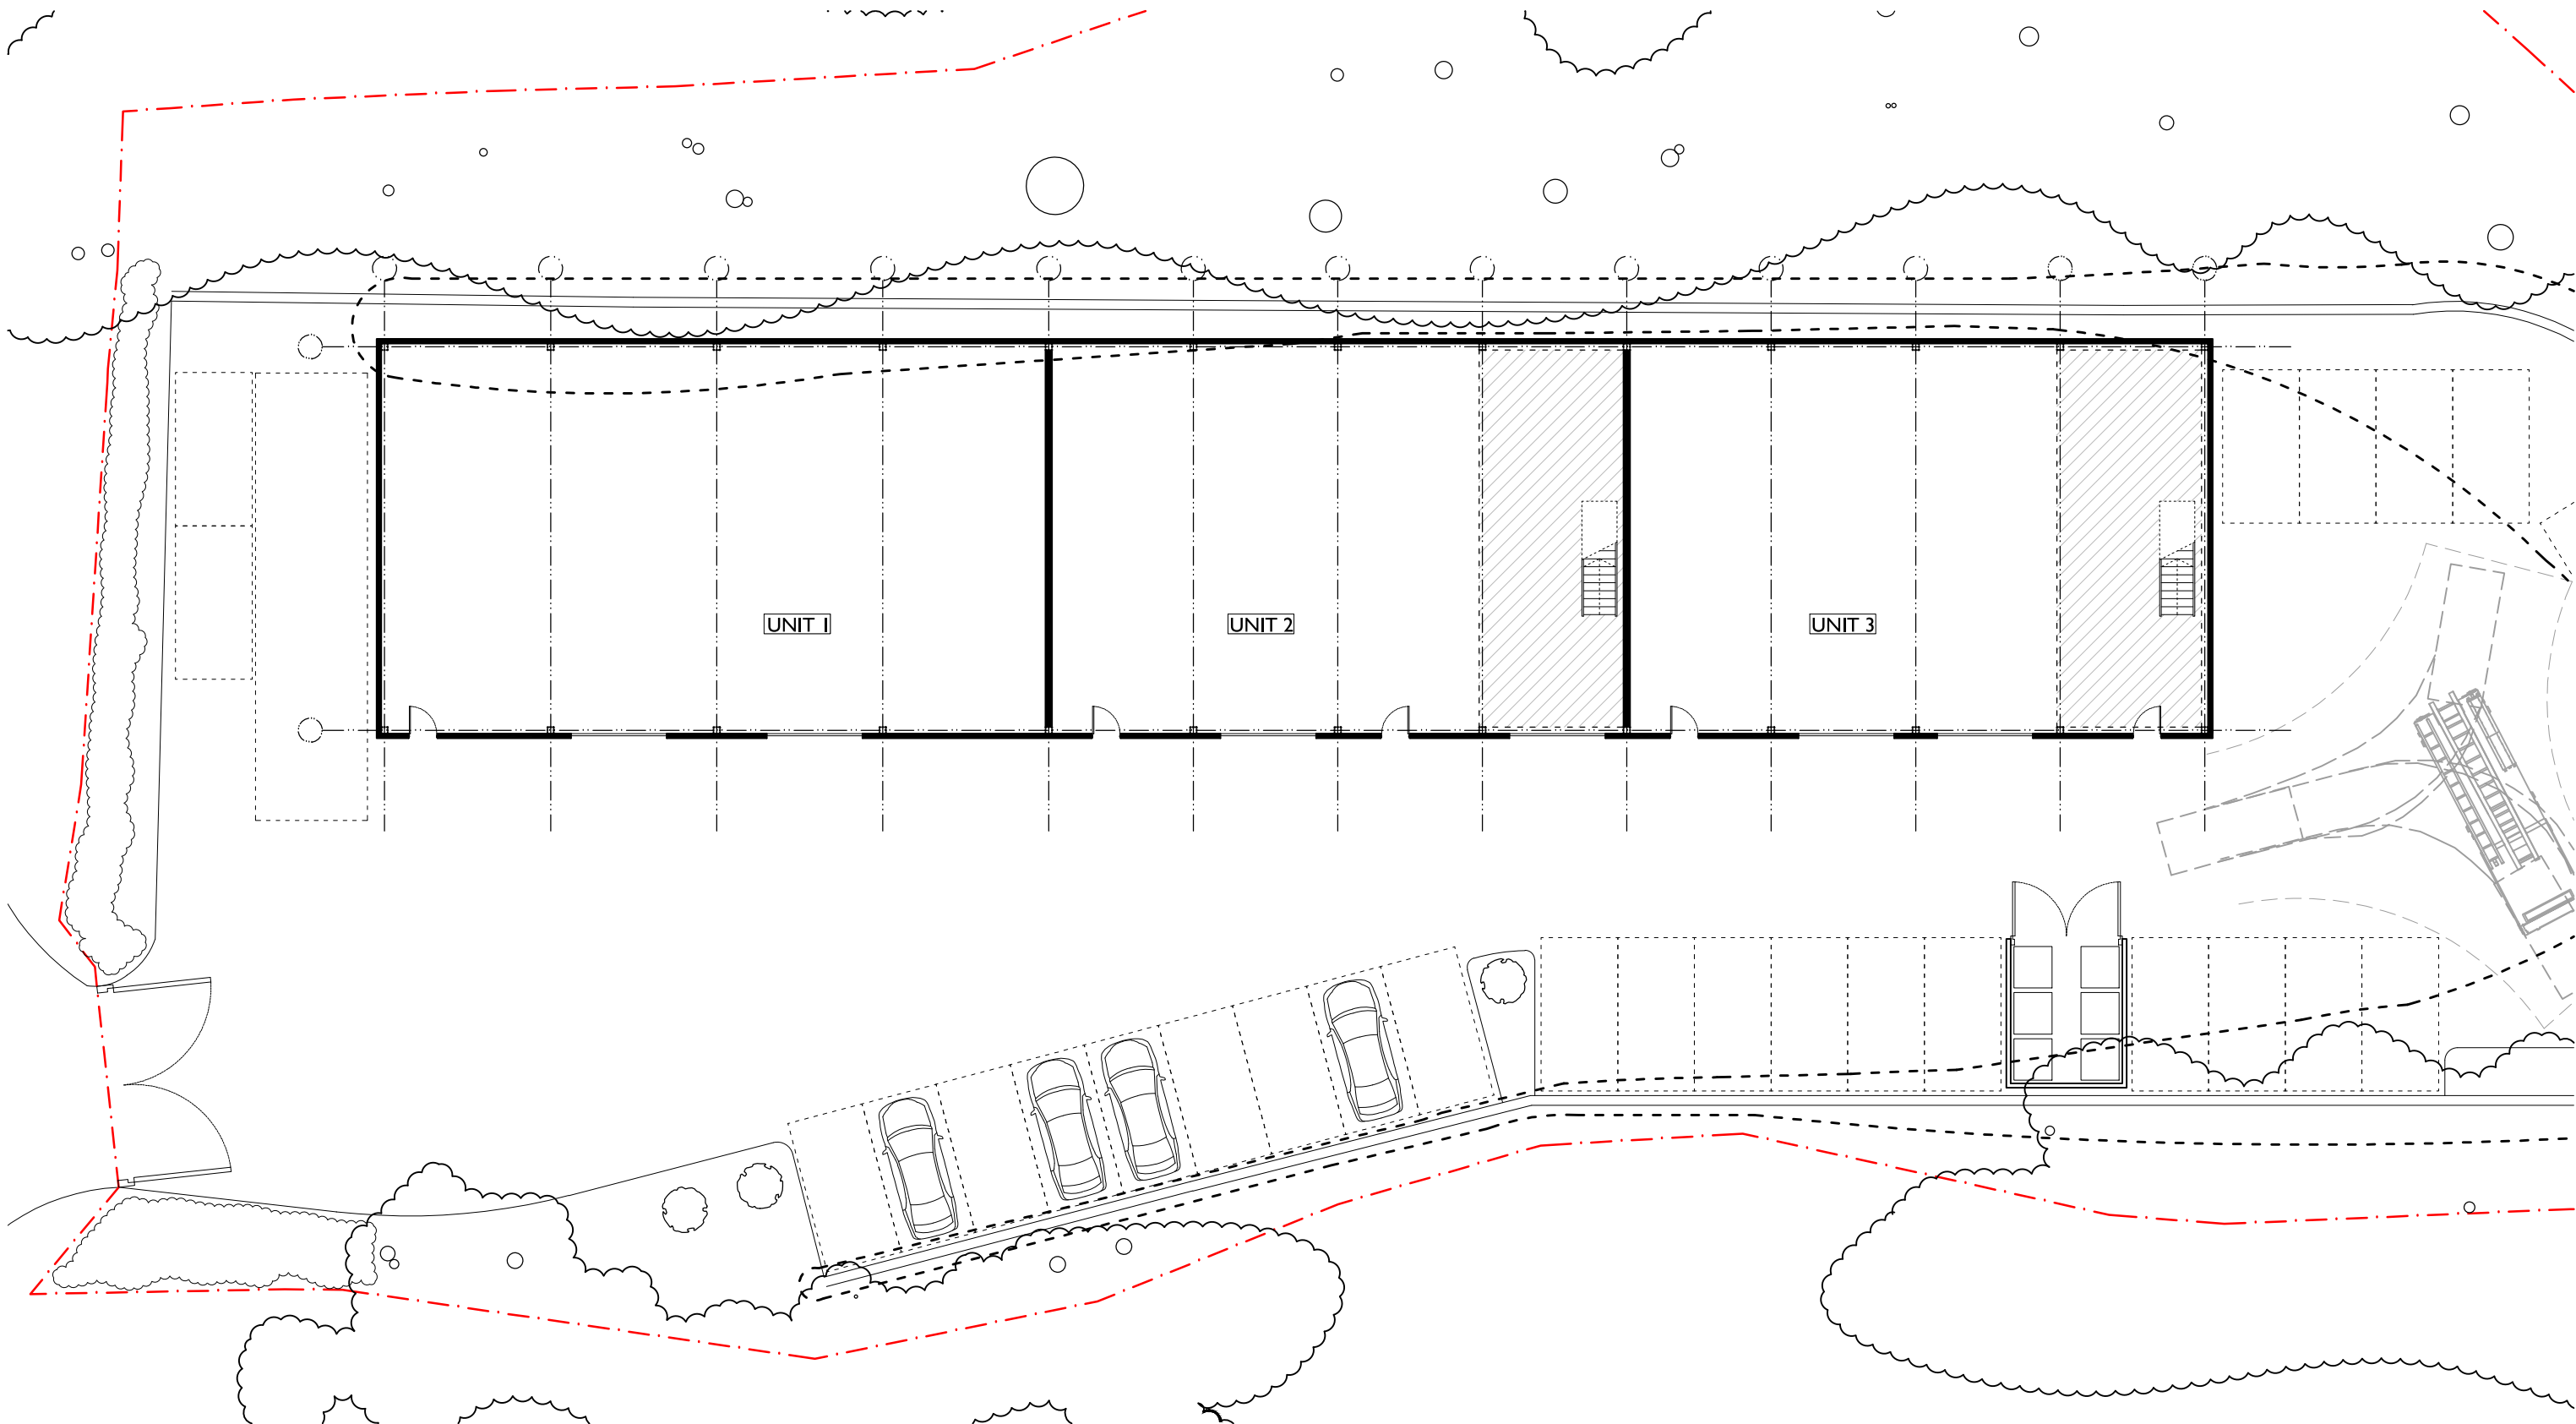

0 | Proposed Ground Floor Plan 1:200

 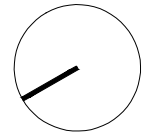

Status: Preliminary
 Scale: 1:500 @ A3

Drawing: Proposed Ground Floor Plan
 Dwg No: 168-SK-01

Project: Bishops Waltham Depot
 Address: Lower Lane, Bishops Waltham


NOTE: This drawing is to be scaled for planning purposes only

Date: 23.09.2016


Client: Winchester City Council

OB ARCHITECTURE

The Dispensary
 5-6 The Square
 Winchester
 Hampshire, SO23 9ES
 t: 01962 865344
 e: info@obarchitecture.co.uk
 w: www.obarchitecture.co.uk

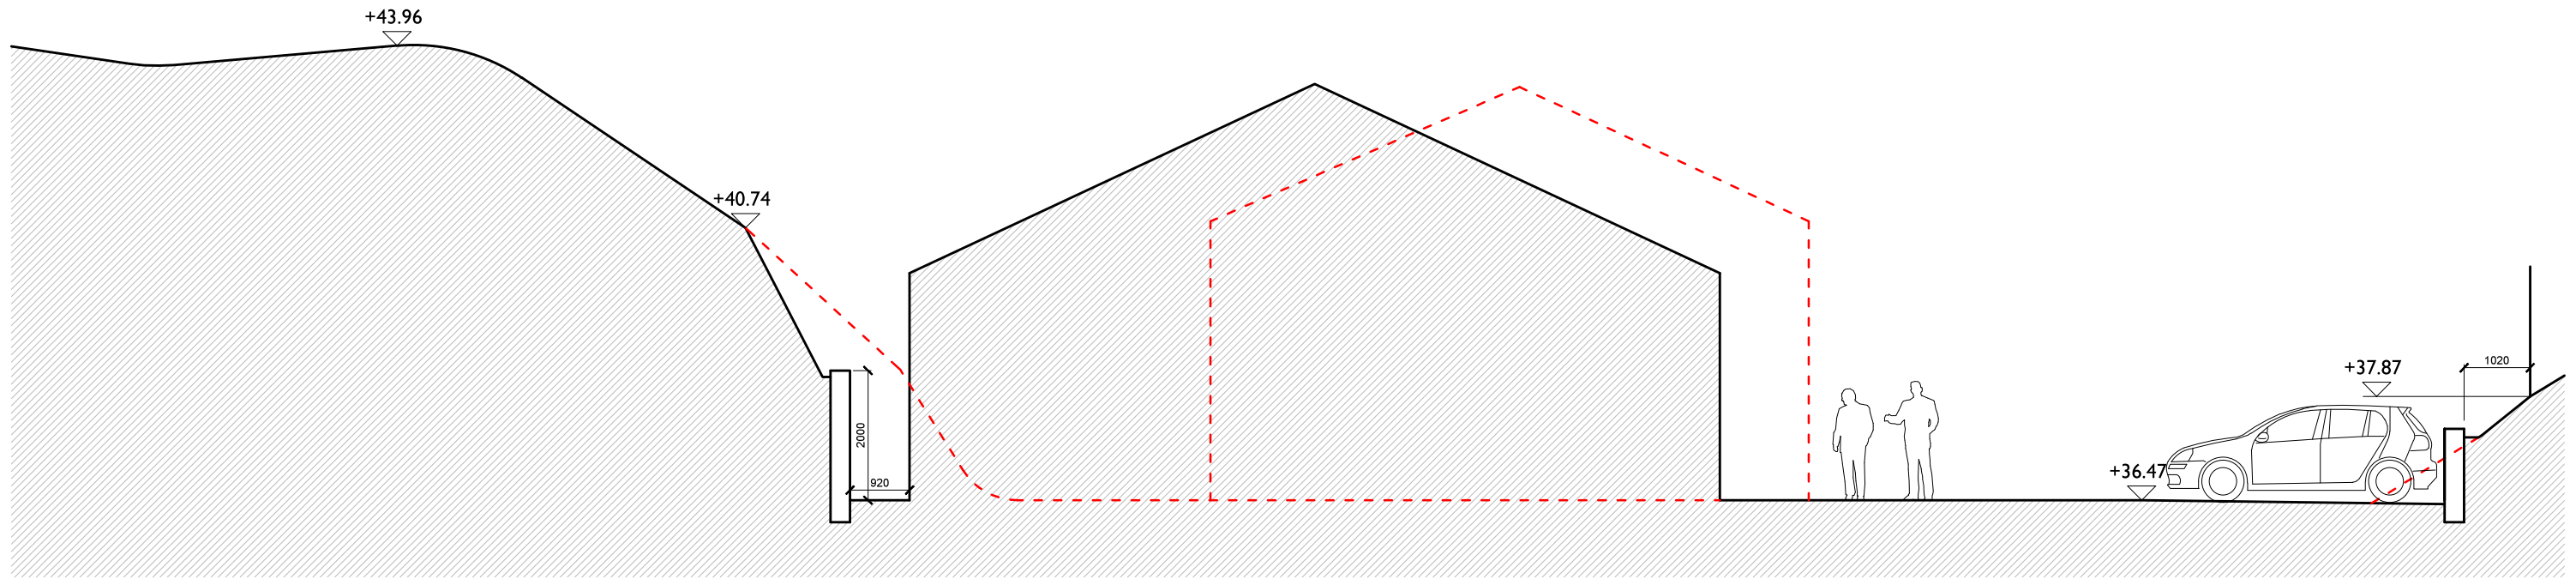

0 | Site Section aa 1:200

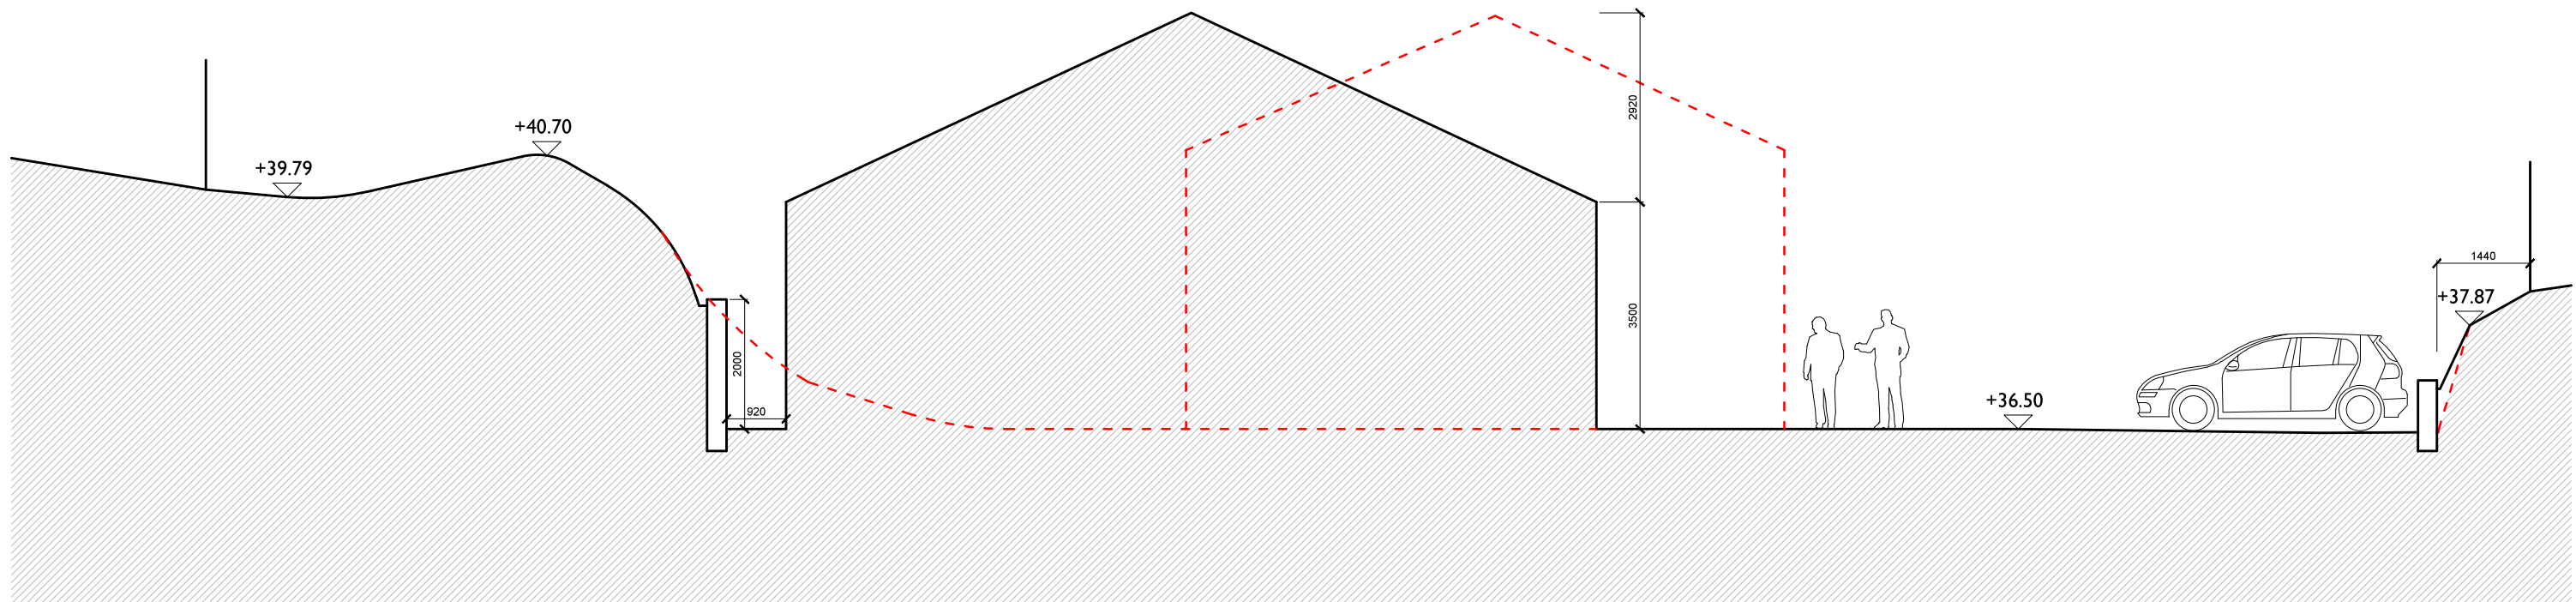

0 | Site Section bb 1:200



Status: Preliminary
Scale: 1:500 @ A3

NOTE: This drawing is to be scaled for planning purposes only


Drawing: Site Sections aa & bb
Dwg No: 168-SK-02

Date: 22.09.2016

Project: Bishops Waltham Depot
Address: Lower Lane, Bishops Waltham

Client: Winchester City Council

OB ARCHITECTURE
The Dispensary
5-6 The Square
Winchester
Hampshire, SO23 9ES
t: 01962 865344
e: info@obarchitecture.co.uk
w: www.obarchitecture.co.uk

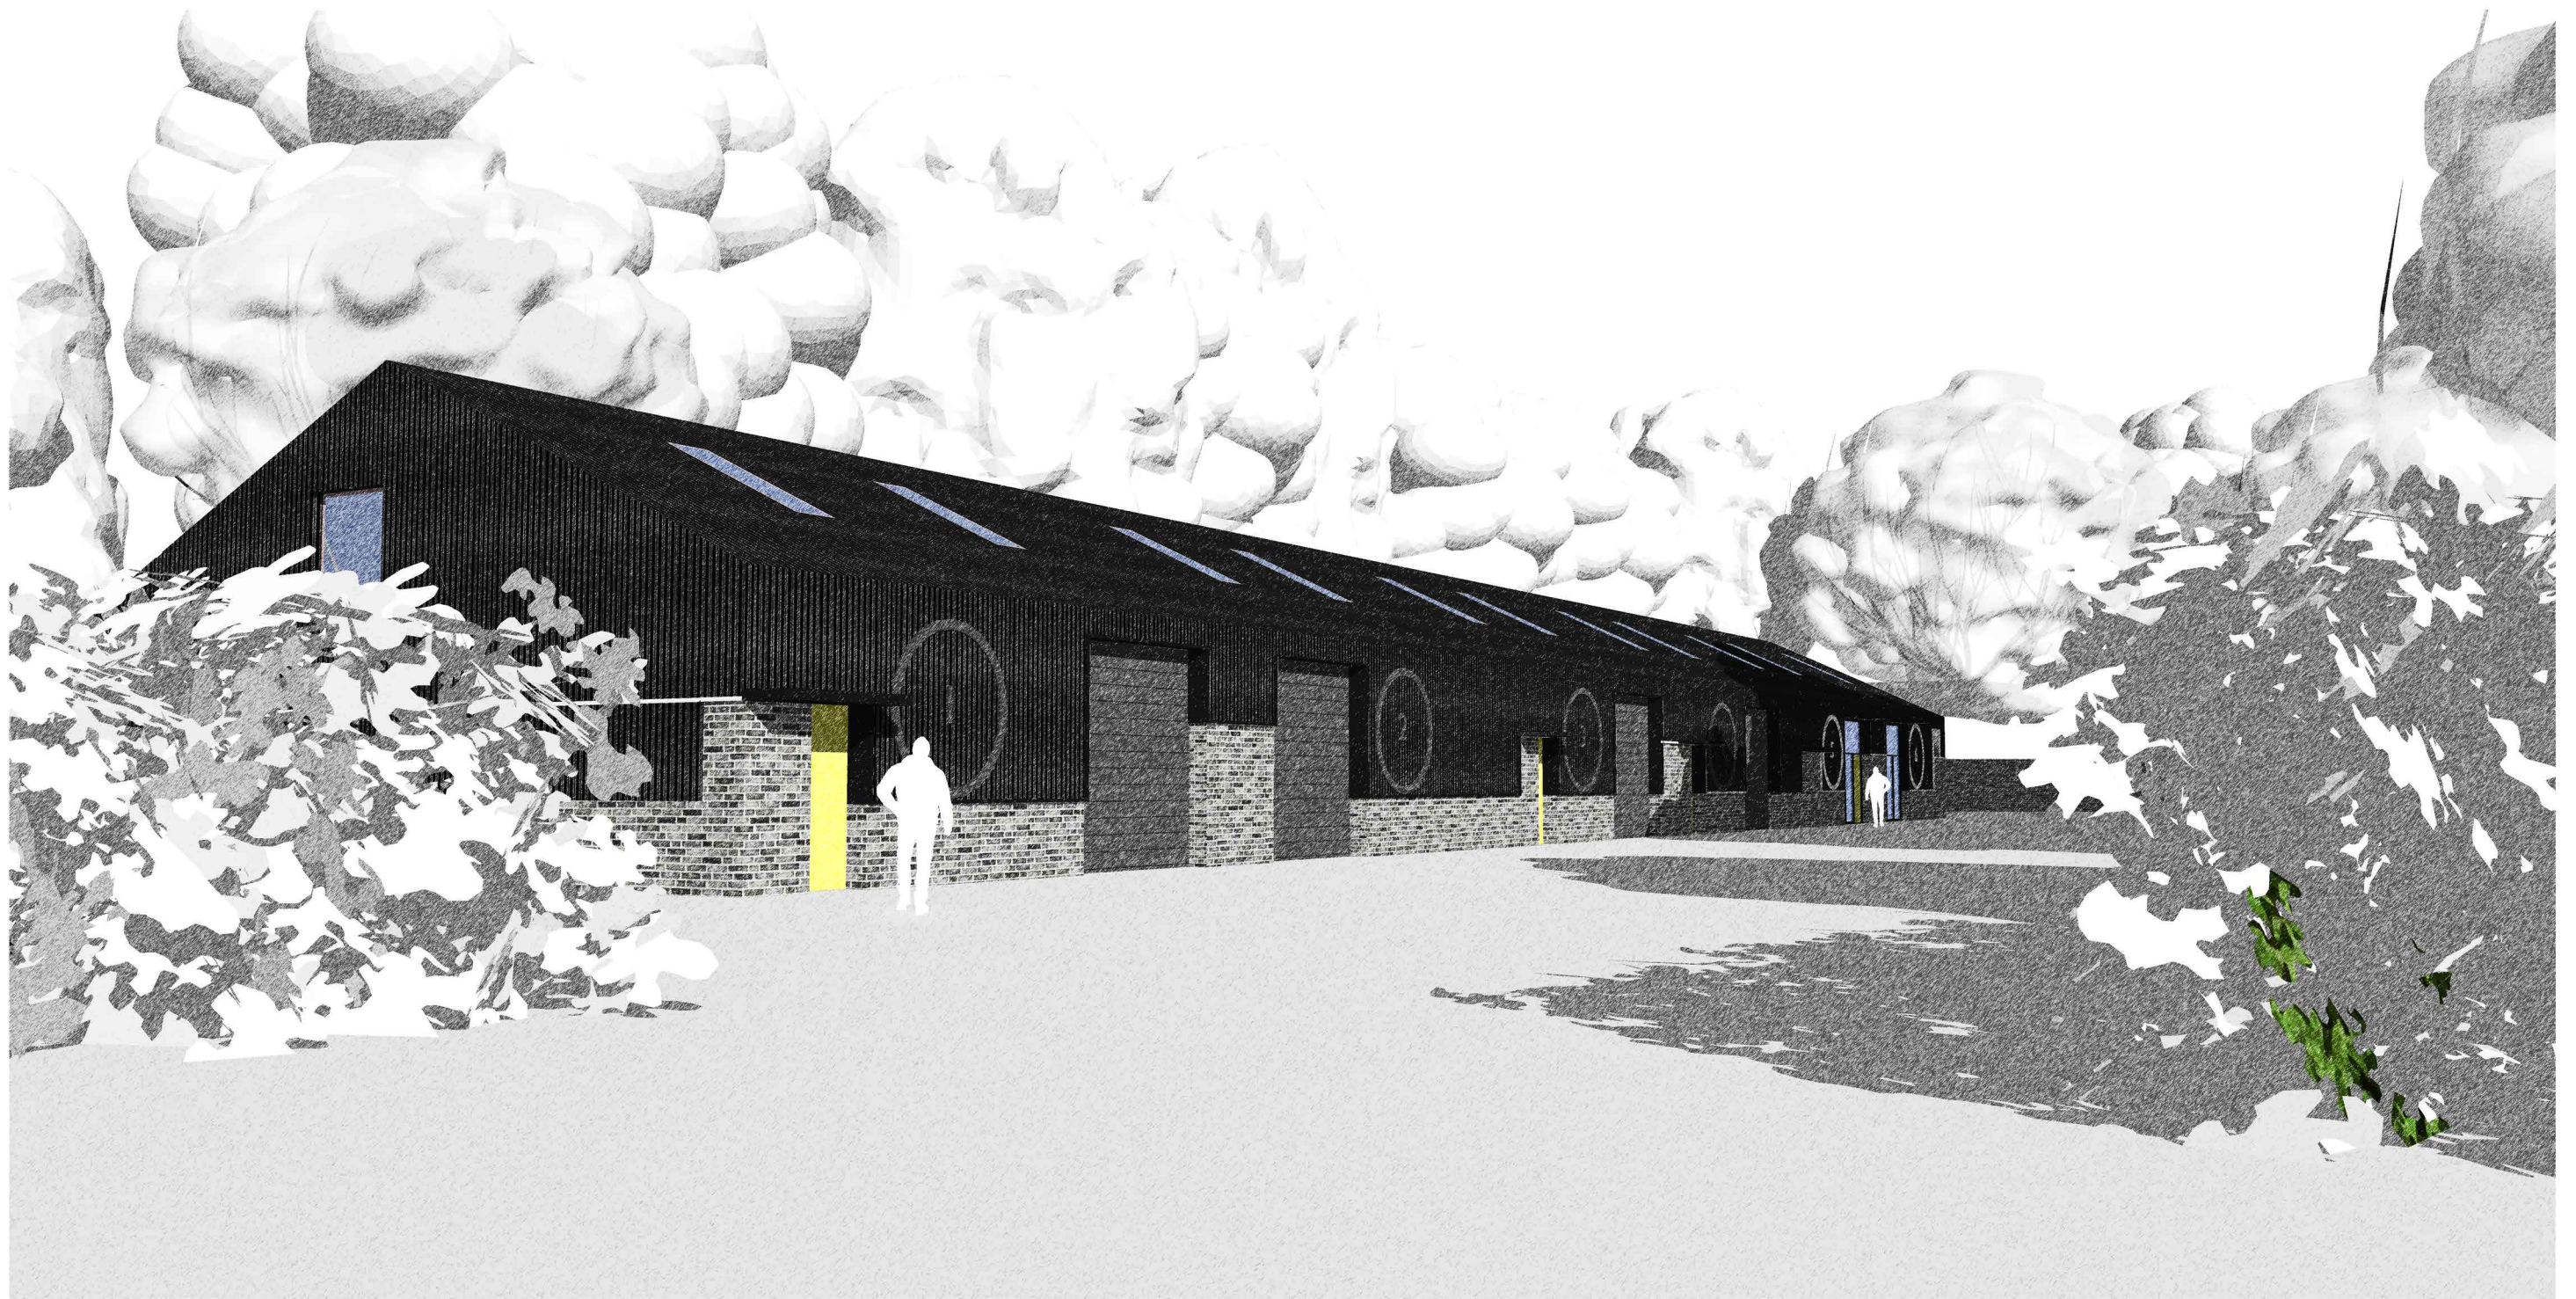

0 | External Visualisation 01

Status: Preliminary

Scale: NTS @ A3

NOTE: This drawing is to be scaled for planning purposes only

Drawing: External Visualisation

Dwg No: 168-SK-03

Date: 23.09.2016


Project: Bishops Waltham Depot
Address: Lower Lane, Bishops Waltham

Client: Winchester City Council

OB ARCHITECTURE

The Dispensary
5-6 The Square
Winchester
Hampshire, SO23 9ES

t: 01962 865344
e: info@obarchitecture.co.uk
w: www.obarchitecture.co.uk

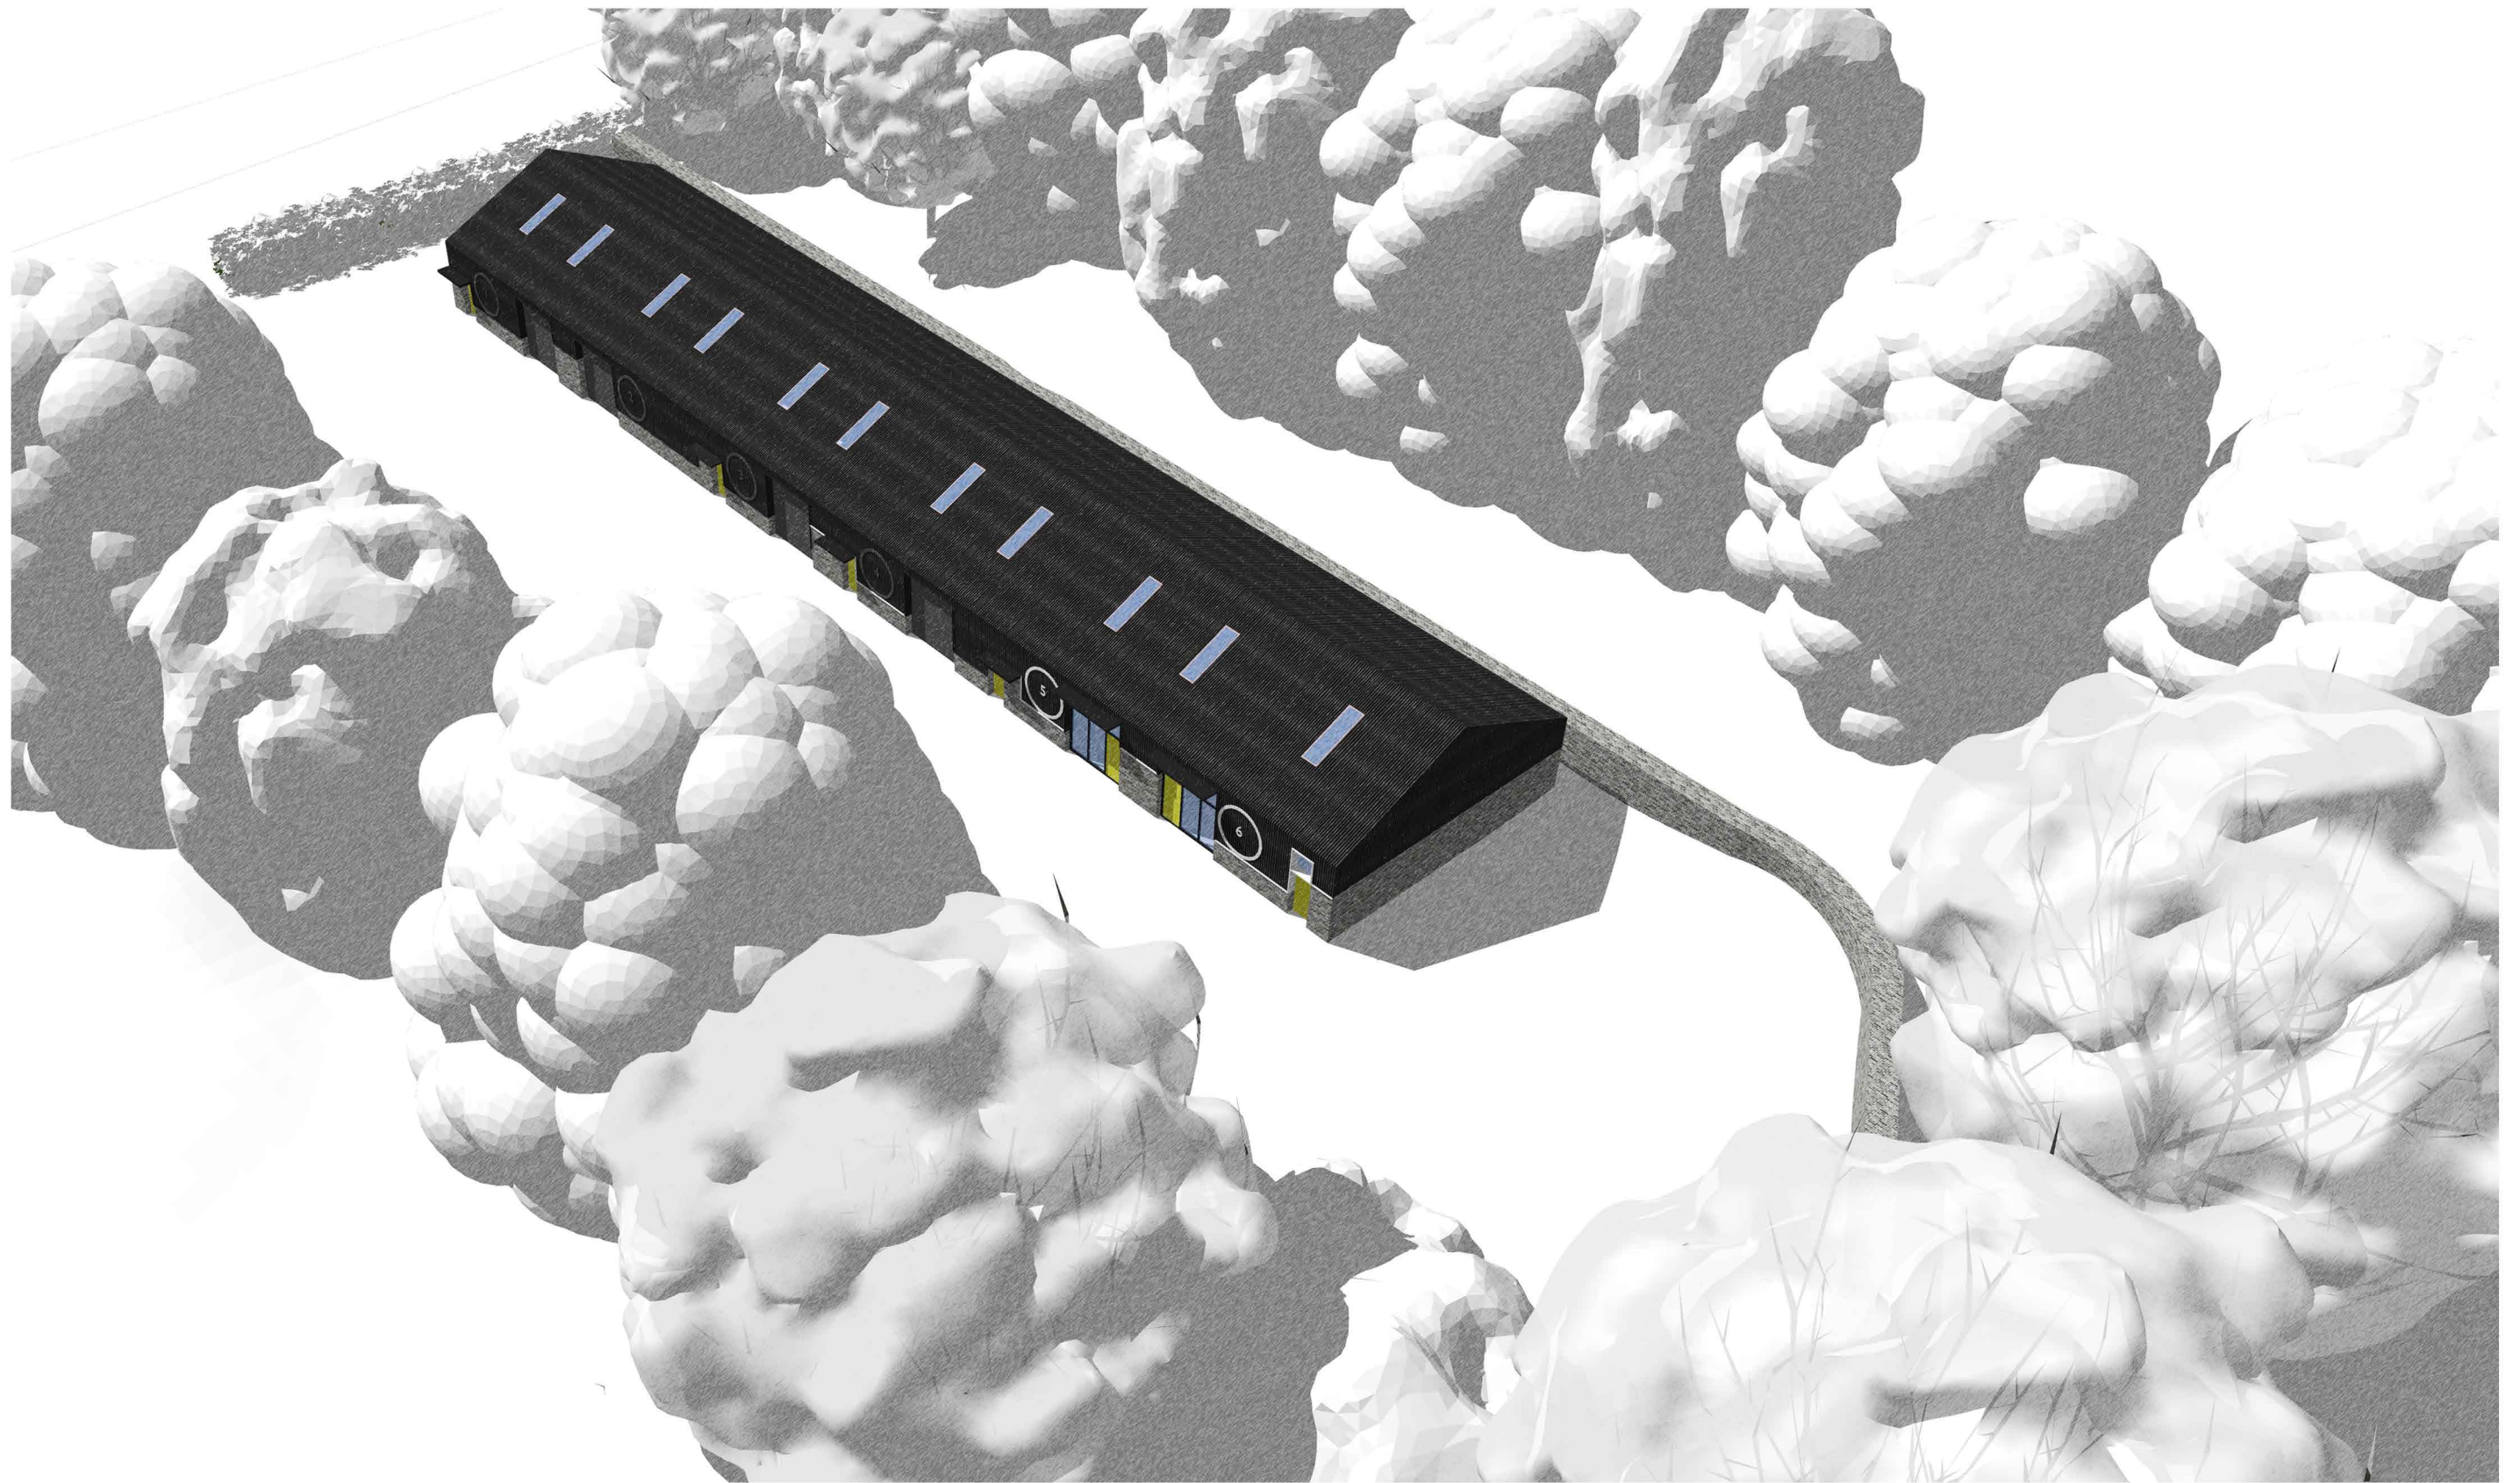

0 | External Visualisation 02

Status: Preliminary

Scale: NTS @ A3

NOTE: This drawing is to be scaled for planning purposes only

Drawing: External Visualisation 02

Dwg No: 168-SK-04

Date: 23.09.2016

Project: Bishops Waltham Depot
Address: Lower Lane, Bishops Waltham

Client: Winchester City Council

OB ARCHITECTURE

The Dispensary
5-6 The Square
Winchester
Hampshire, SO23 9ES

t: 01962 865344
e: info@obarchitecture.co.uk
w: www.obarchitecture.co.uk