




Front Elevation
Proposed
 Scale 1:500

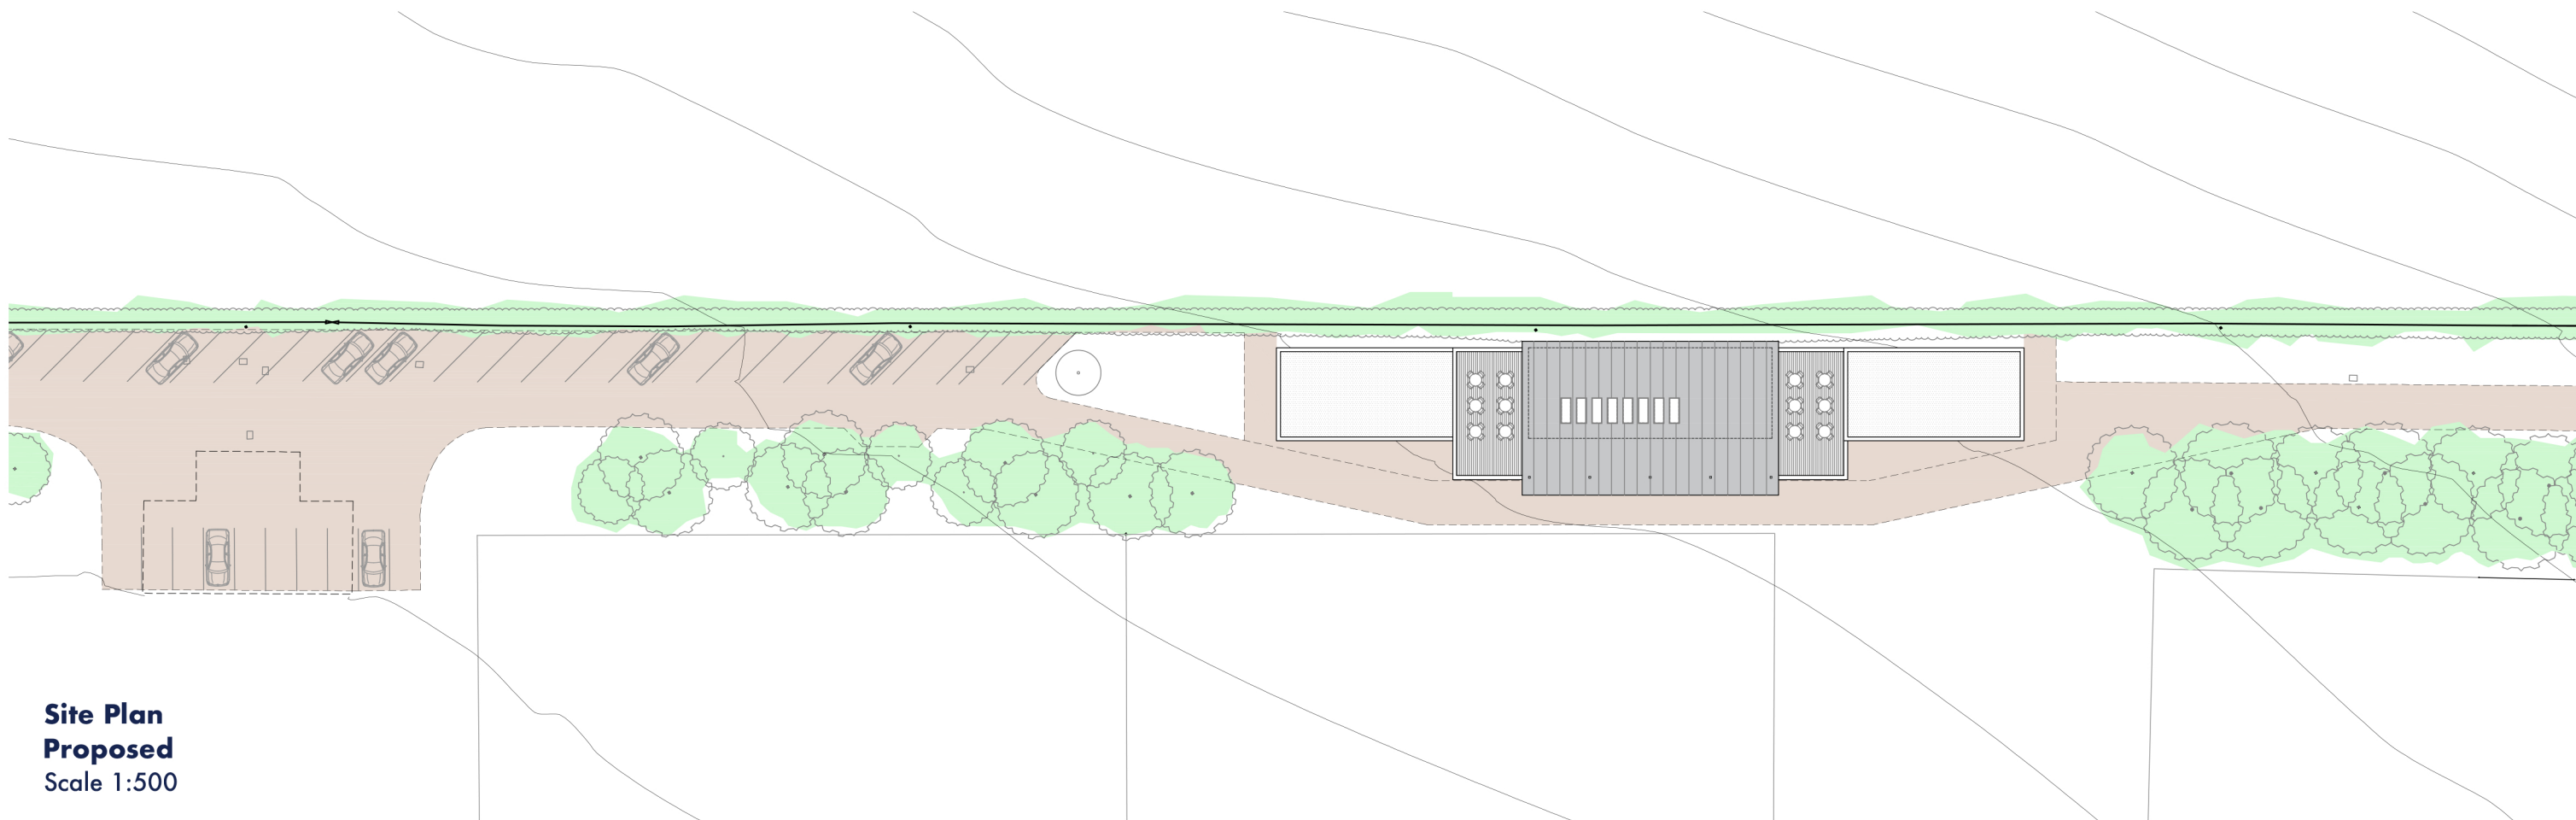

Site Plan
Proposed
 Scale 1:500

