




Front Elevation
Proposed
 Scale 1:500

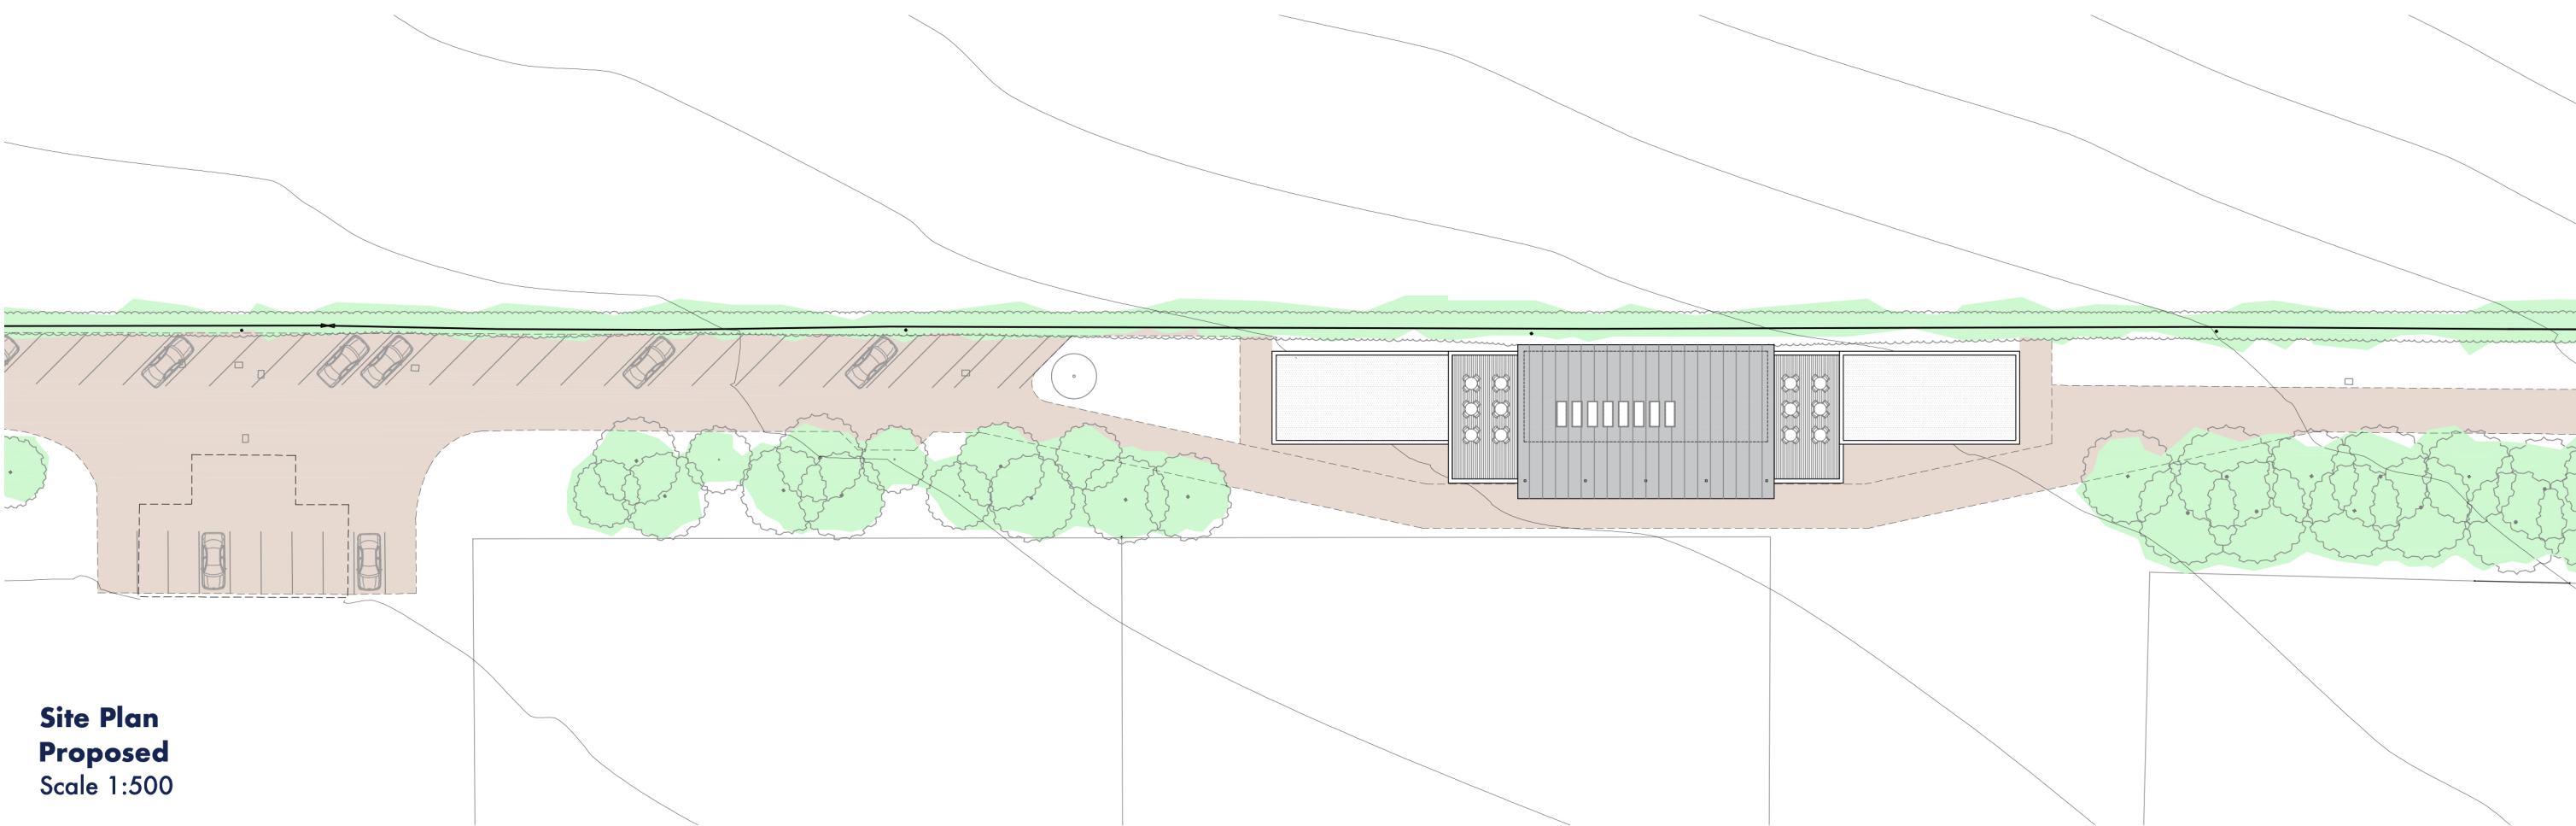

Site Plan
Proposed
 Scale 1:500



SC Architecture

T: 023 8026 9222
 W: www.sc-architecture.co.uk

RIBA Chartered Practice

Anchor House, School Lane
 Chandlers Ford, Eastleigh
 Hampshire SO53 4DY

Project Title:
 WCC Pavilion
 King George V Playing Fields

Drawing Title:
 Proposed Site Plan & Elevation
 Option C

Scale: 1:500
 Drawn: LM
 Checked: MS

Rev: -
 A

Date: 12/01/21
 13/01/21

Drawing Number: **4141-PA-09**

Revision: A