


STATUS	REV	DATE	DESCRIPTION
S3	P01	14/06/2019	Revised two-storey option

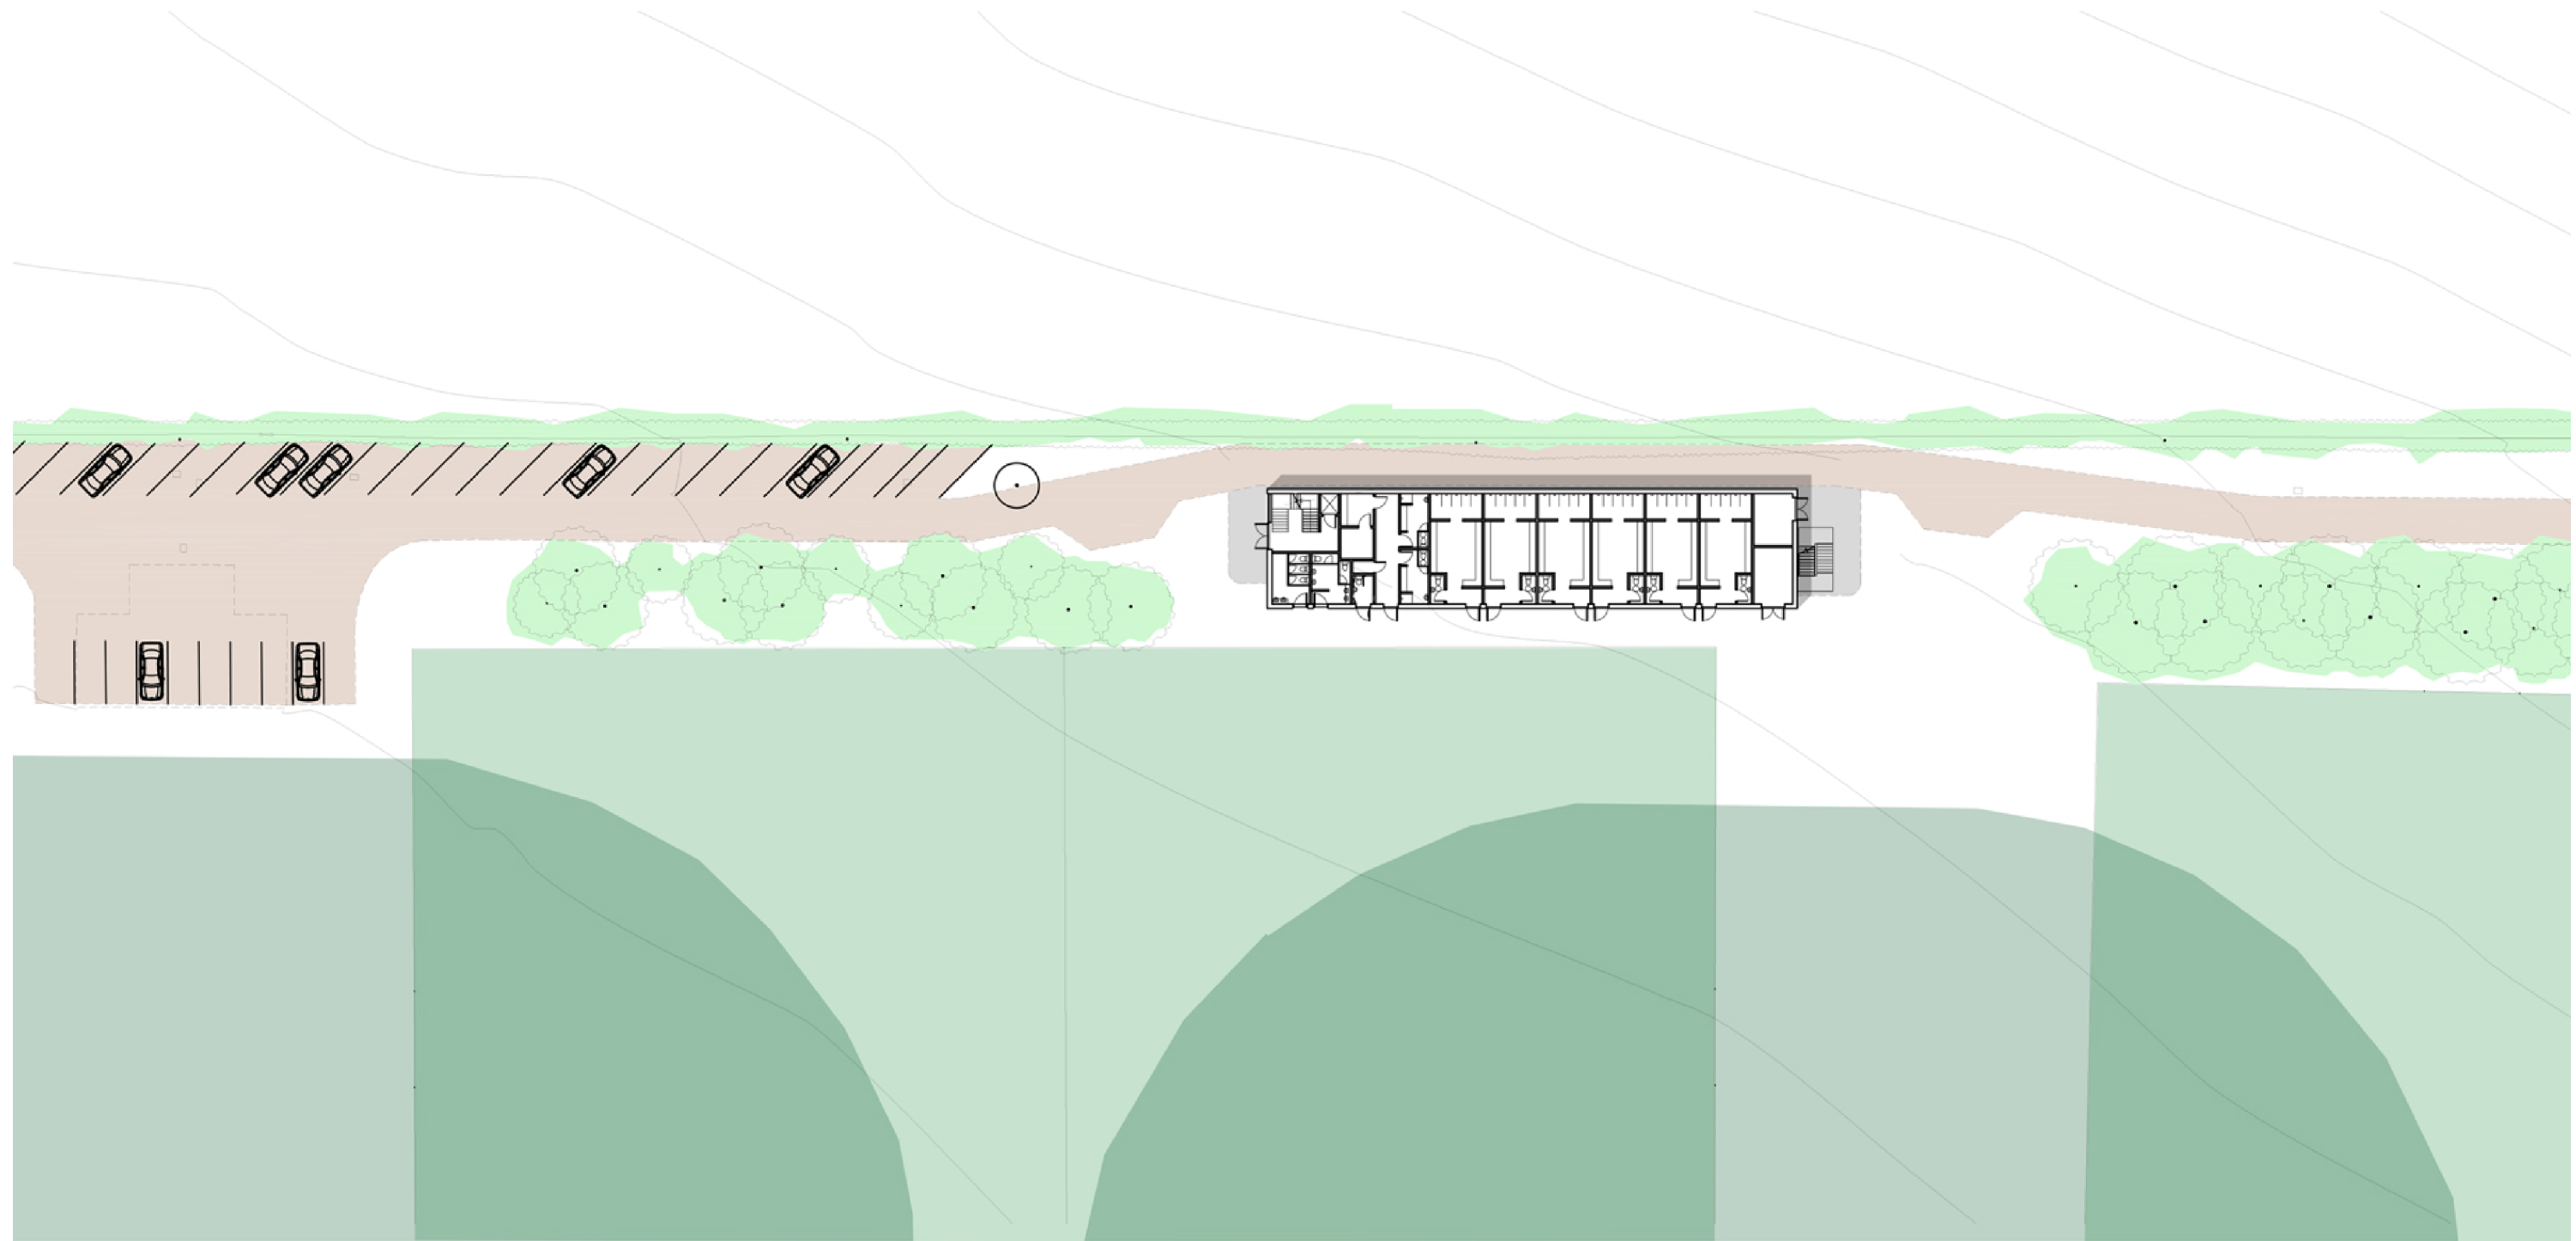

TITLE: Two-storey Option - Indicative Site Plan  
PROJECT: KGV Pavilion, Winchester  
CLIENT: Winchester City Council

REVISED BY: SB  
CHECKED BY: SB  
ORIGINATOR NO: 154666

SUITABILITY STATUS: S3 : Suitable for review and comment  
DRAWING USAGE:  
SCALE: 1 : 500@A3

PROJECT - ORIGINATOR - VOLUME - LEVEL - TYPE - ROLE - CLASS. - NUMBER  
154666-STL-XX-01-DR-A-SK003  
STATUS\_REVISION: S3\_P01

**STRIDE TREGLOWN**

www.stridetreglown.com © Stride Treglown Limited 2019