


Plan 1


HM Land Registry
Official copy of
title plan

Title number **HP561388**
Ordnance Survey map reference **SU5711SW**
Scale **1:1250 enlarged from 1:2500**
Administrative area **Hampshire : Winchester**





©Crown Copyright. Produced by HM Land Registry. Reproduction in whole or in part is prohibited without the prior written permission of Ordnance Survey. Licence Number 100026314

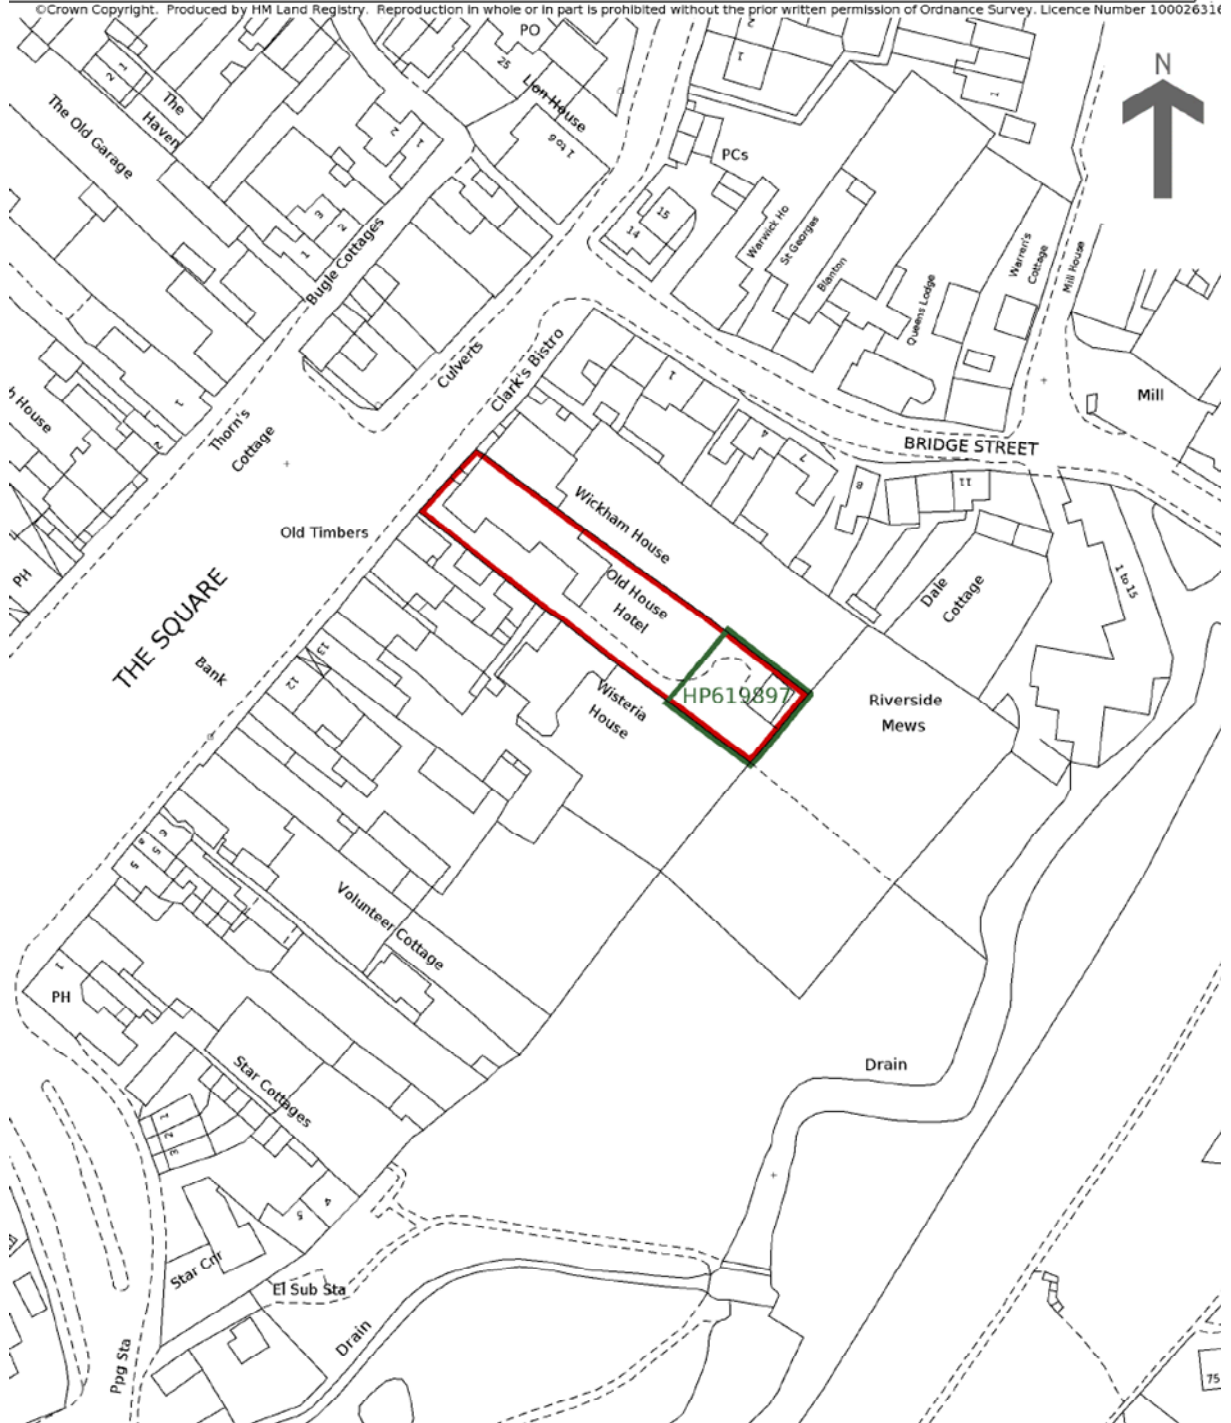

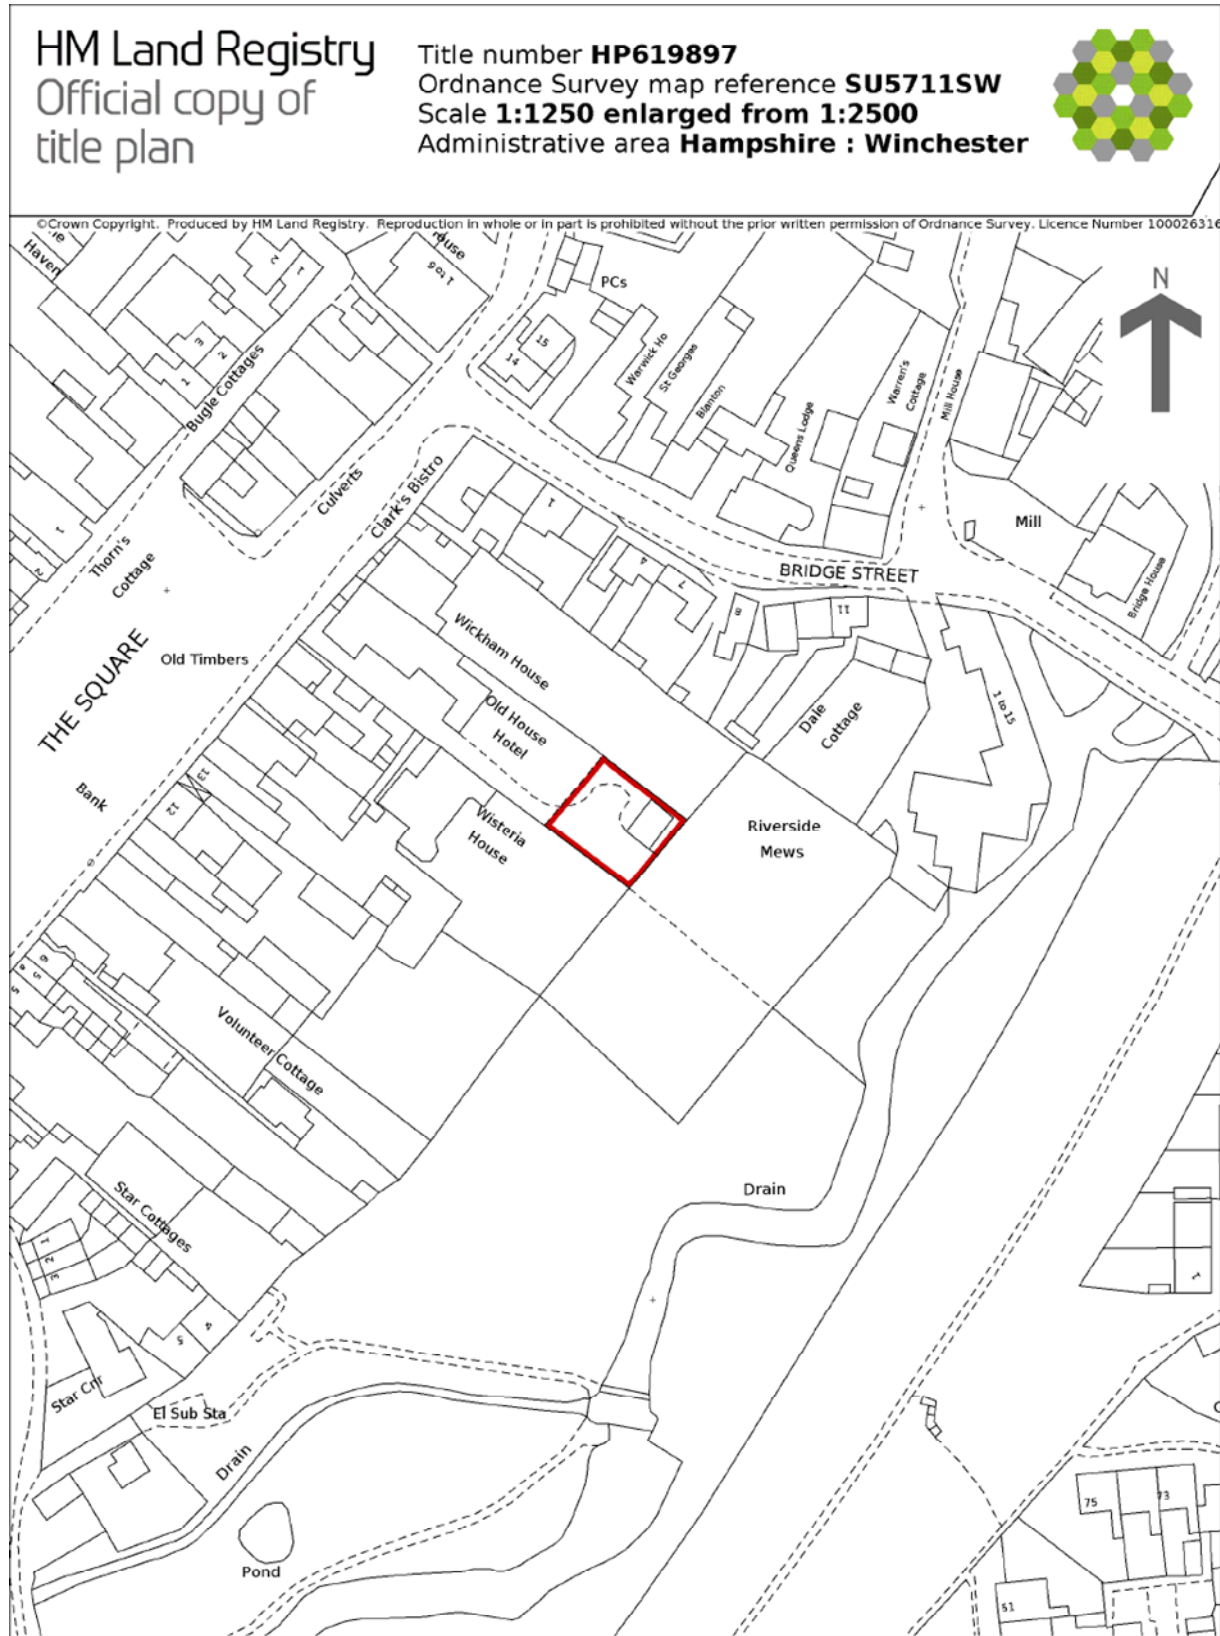

Old House Hotel

Wickham Square, Wickham, Hampshire.

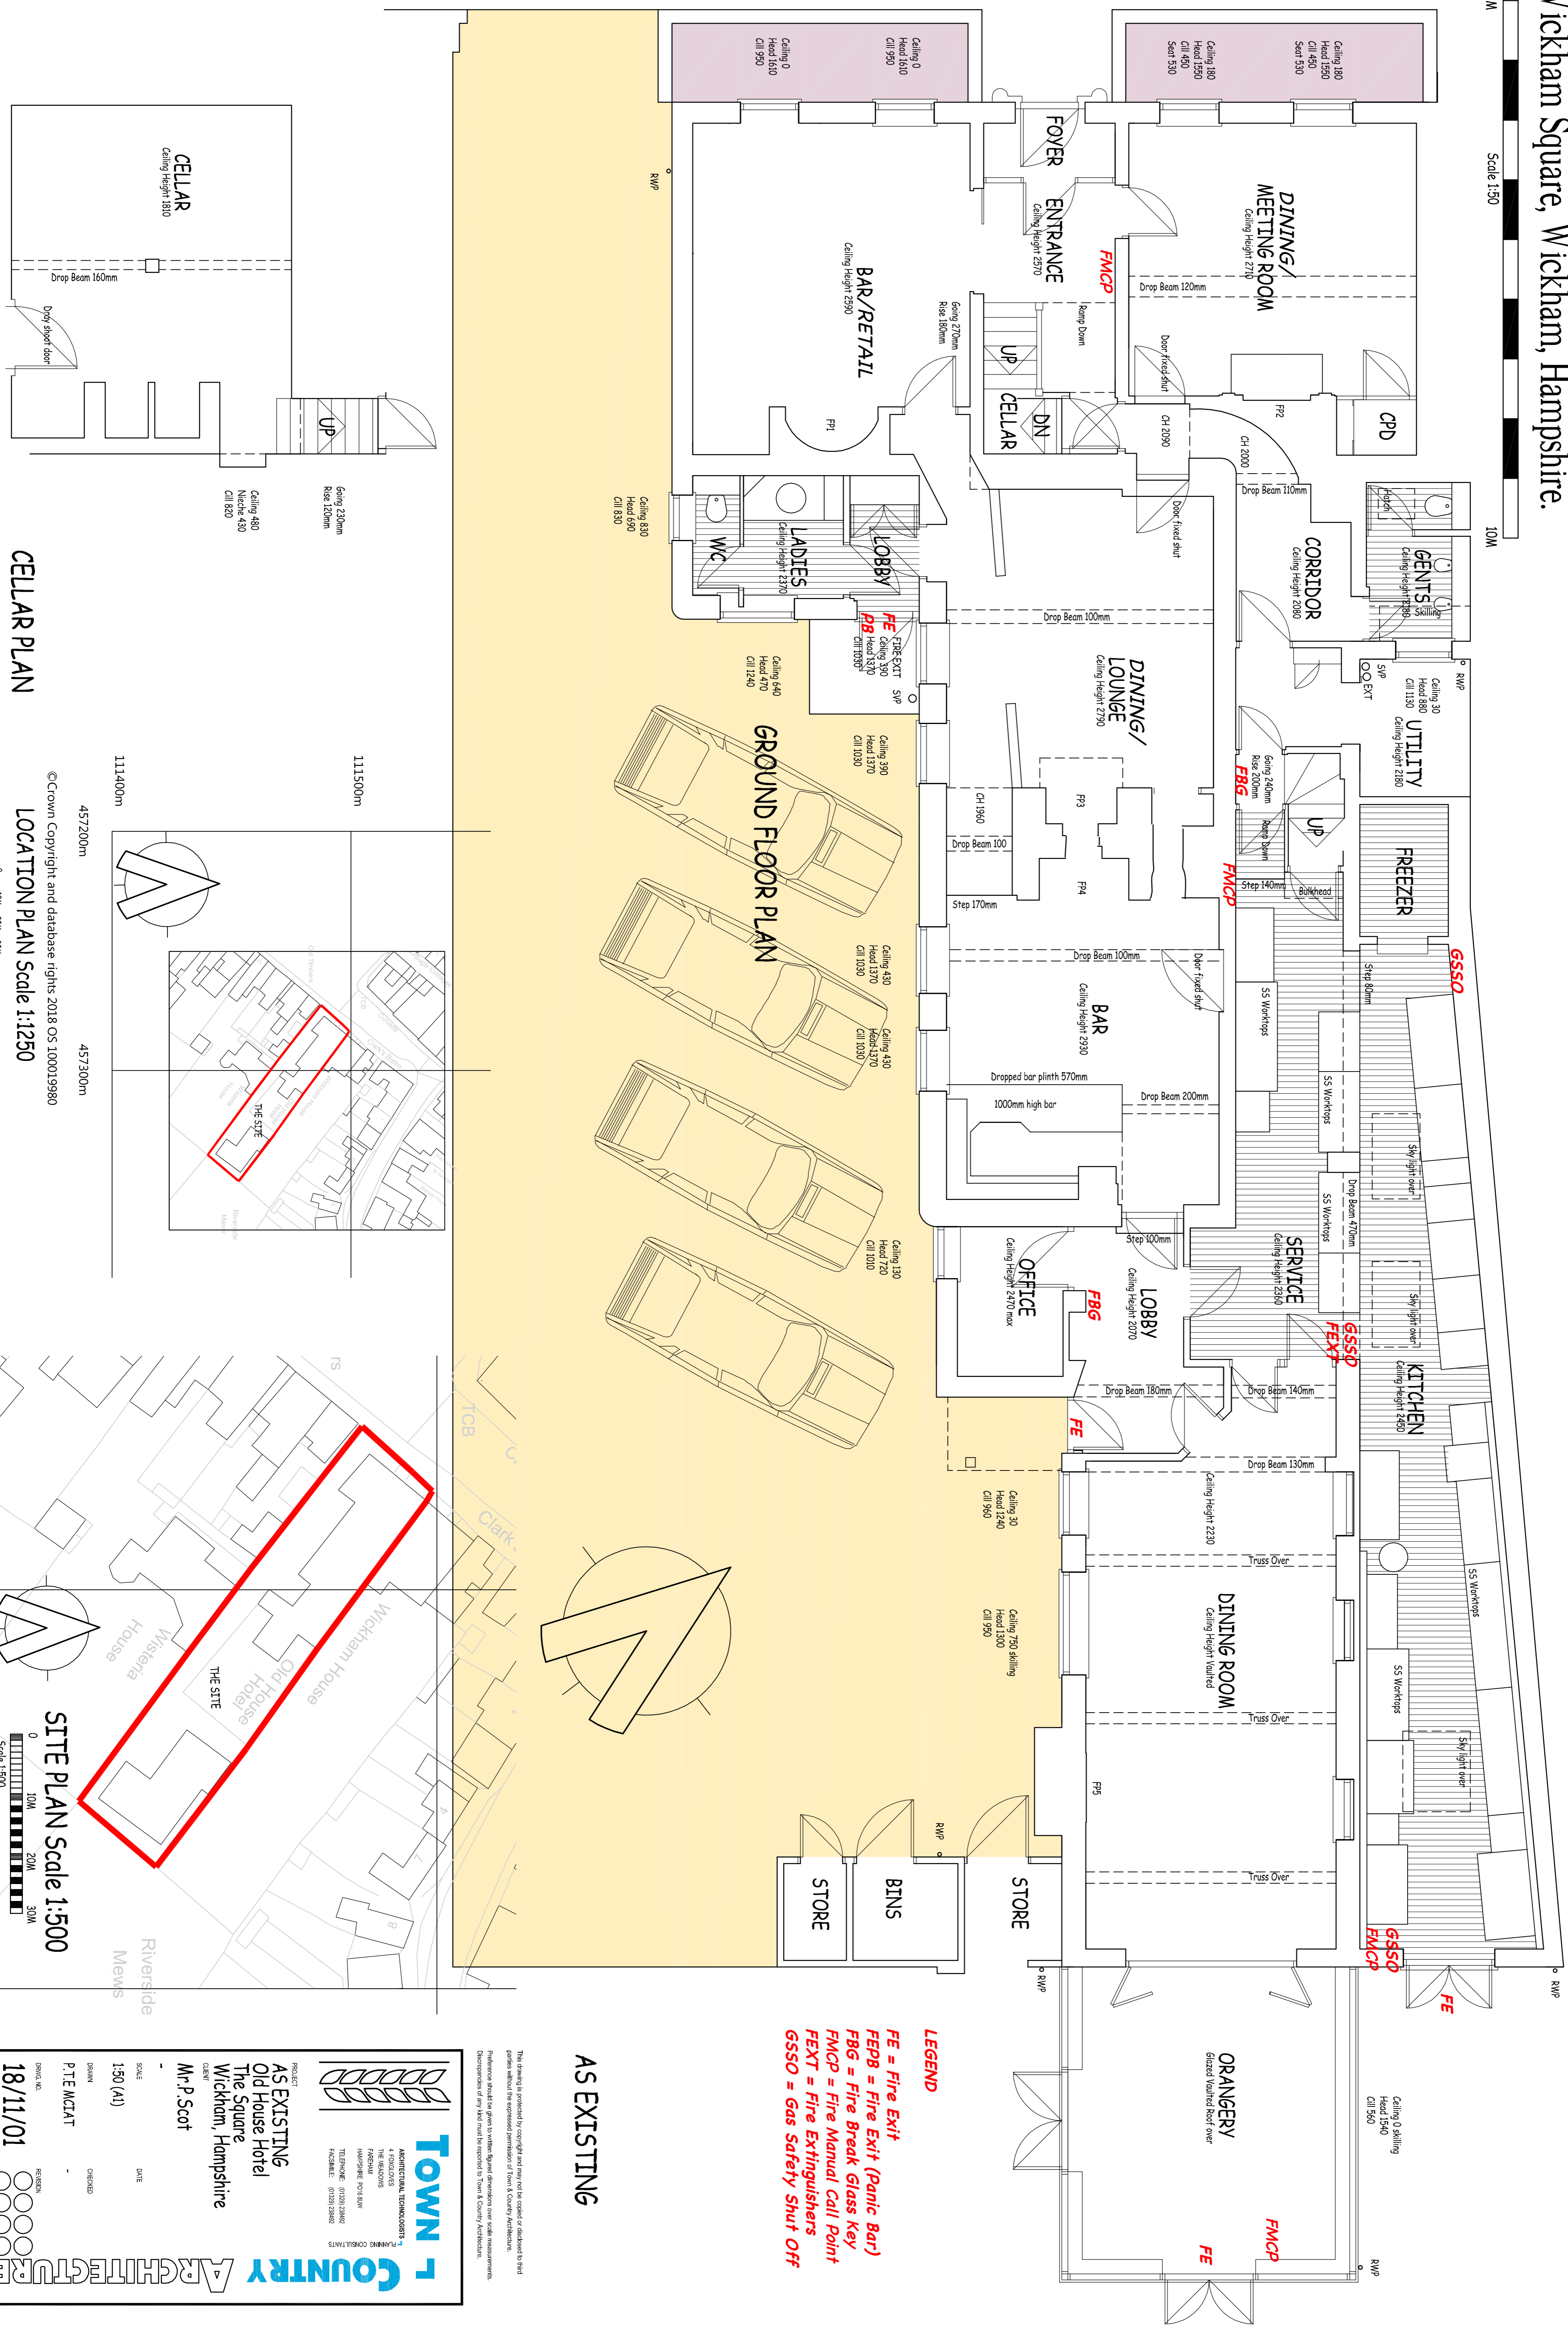 

- LEGEND**
- FE = Fire Exit
 - FEPB = Fire Exit (Panic Bar)
 - FBG = Fire Break Glass Key
 - FMCP = Fire Manual Call Point
 - FEXT = Fire Extinguishers
 - GSSO = Gas Safety Shut Off

AS EXISTING

This drawing is produced by copyright and may not be copied or distributed to third parties without the express written permission of Town & Country Architects. Reference should be given to various figures/dimensions over scale measurements. Discrepancies of any kind shall be reported to Town & Country Architects.

TOWN & COUNTRY ARCHITECTURE
ARCHITECTURAL TECHNOLOGISTS
& FOLDOUTS
THE WORKS
RIVERSIDE
WICKHAM, HAMPSHIRE
TELEPHONE: 01256 25482
FACSIMILE: 01256 25483

PROJECT
AS EXISTING
Old House Hotel
The Square
Wickham, Hampshire

CLIENT
Mr. P. Scott

SCALE
1:50 (A1)


DATE
18/11/01

DESIGNED
P.T.E. MCILPAT


DRAWN
P.T.E. MCILPAT

REVISION
0000000000

CELLAR PLAN

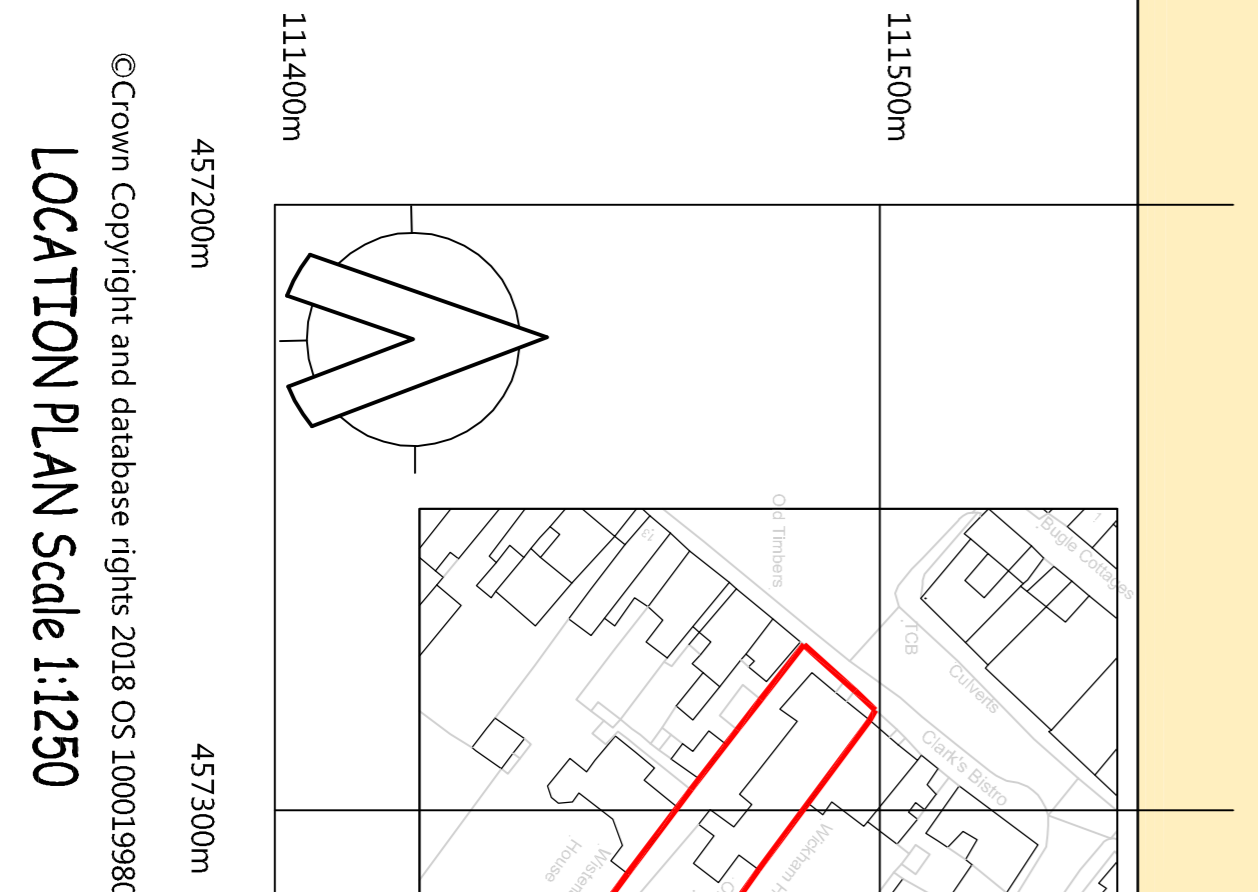

LOCATION PLAN Scale 1:1250

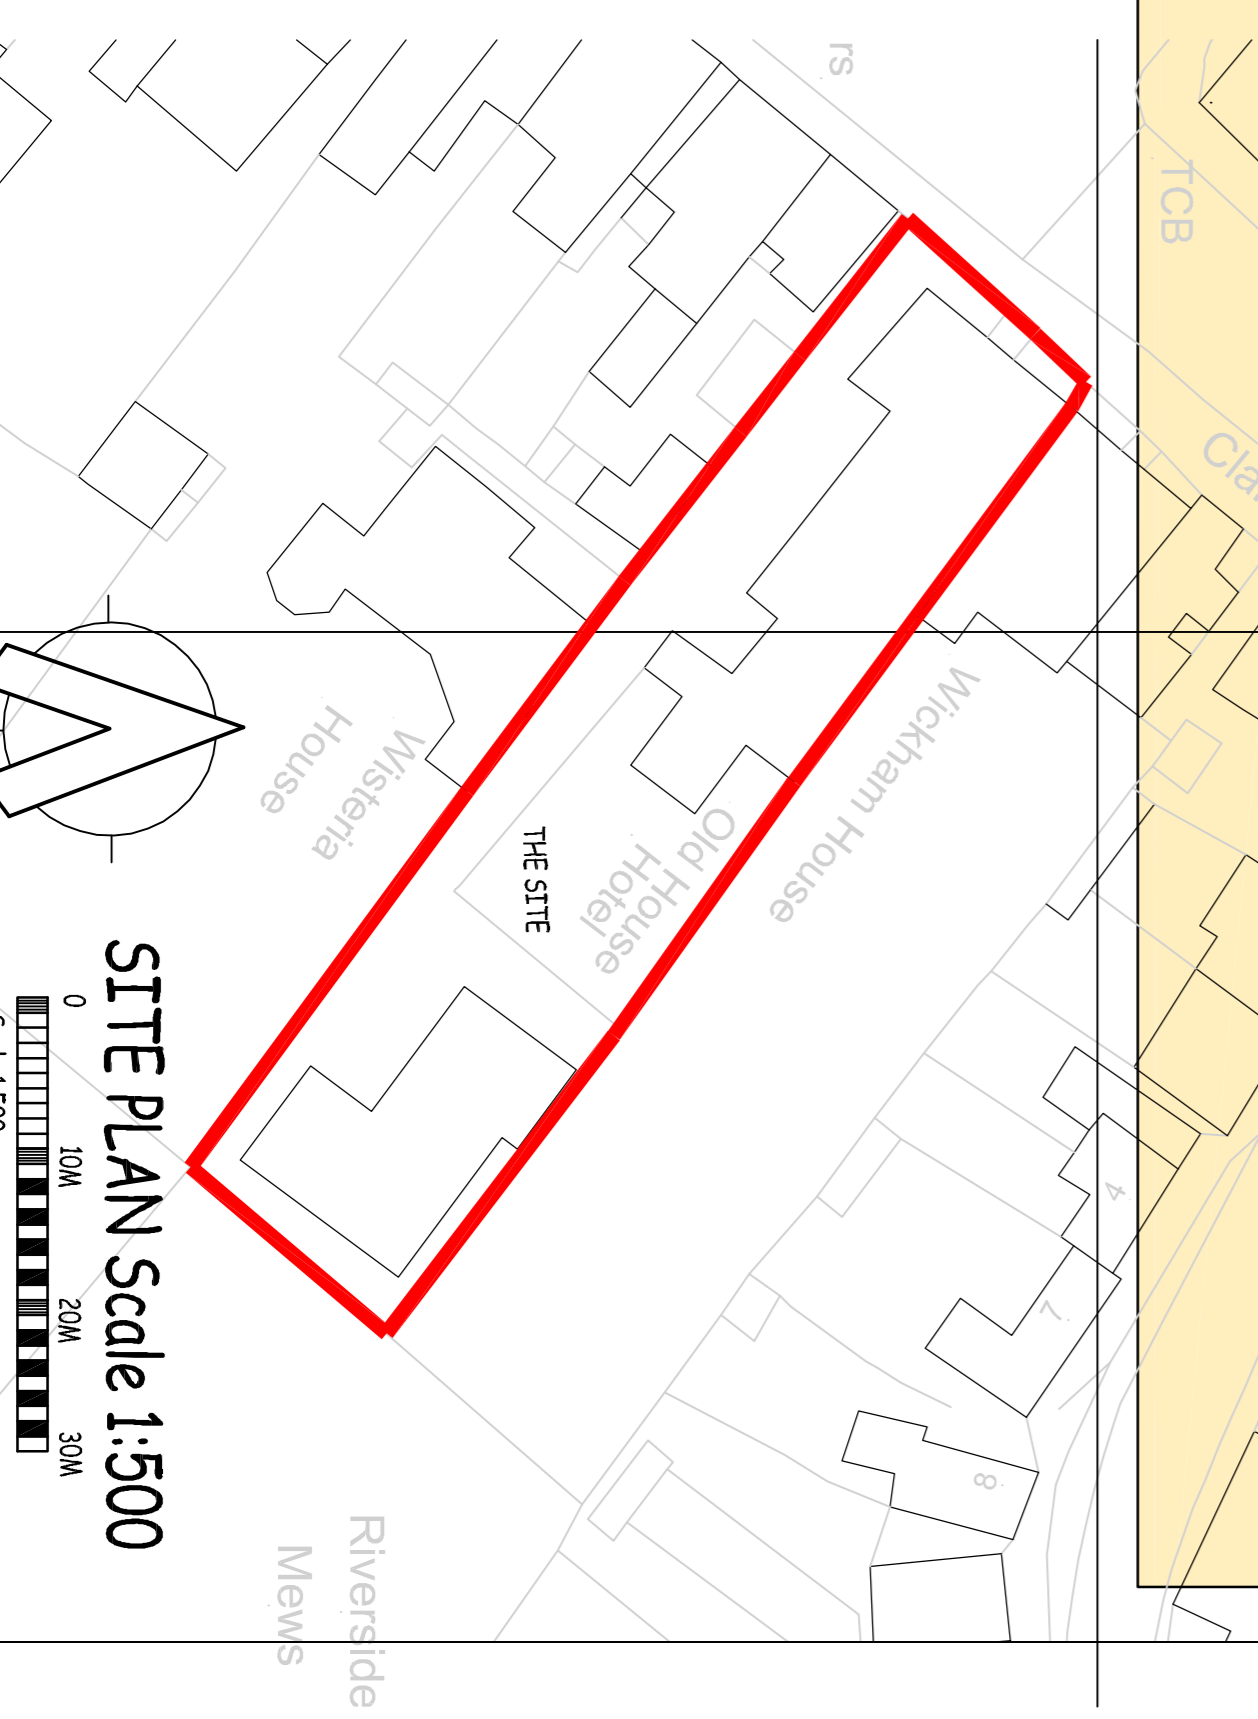

SITE PLAN Scale 1:500

©Crown Copyright and database rights 2018 OS 100019980

Scale 1:250