

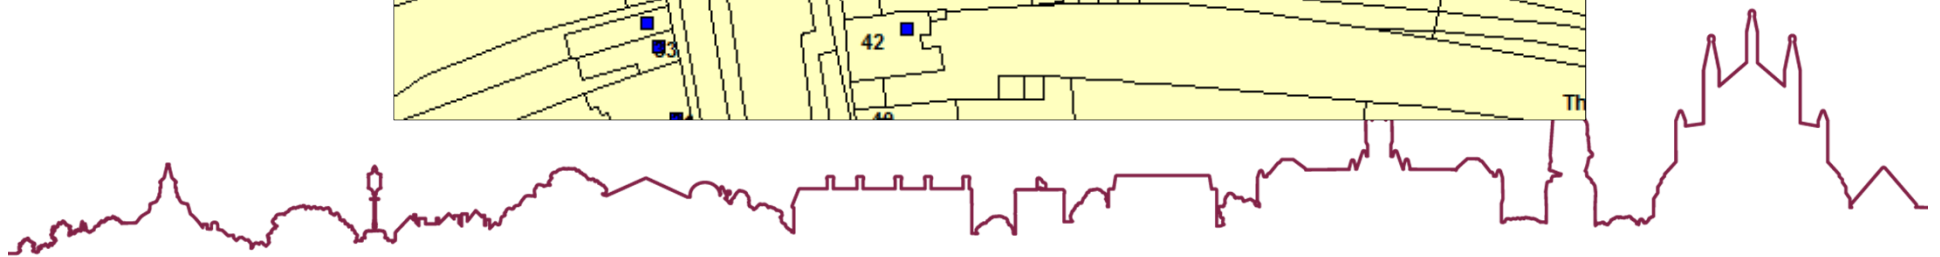



20/01373/HOU BROADGATE LODGE, BROAD STREET, ALRESFORD, SO24 9AN.

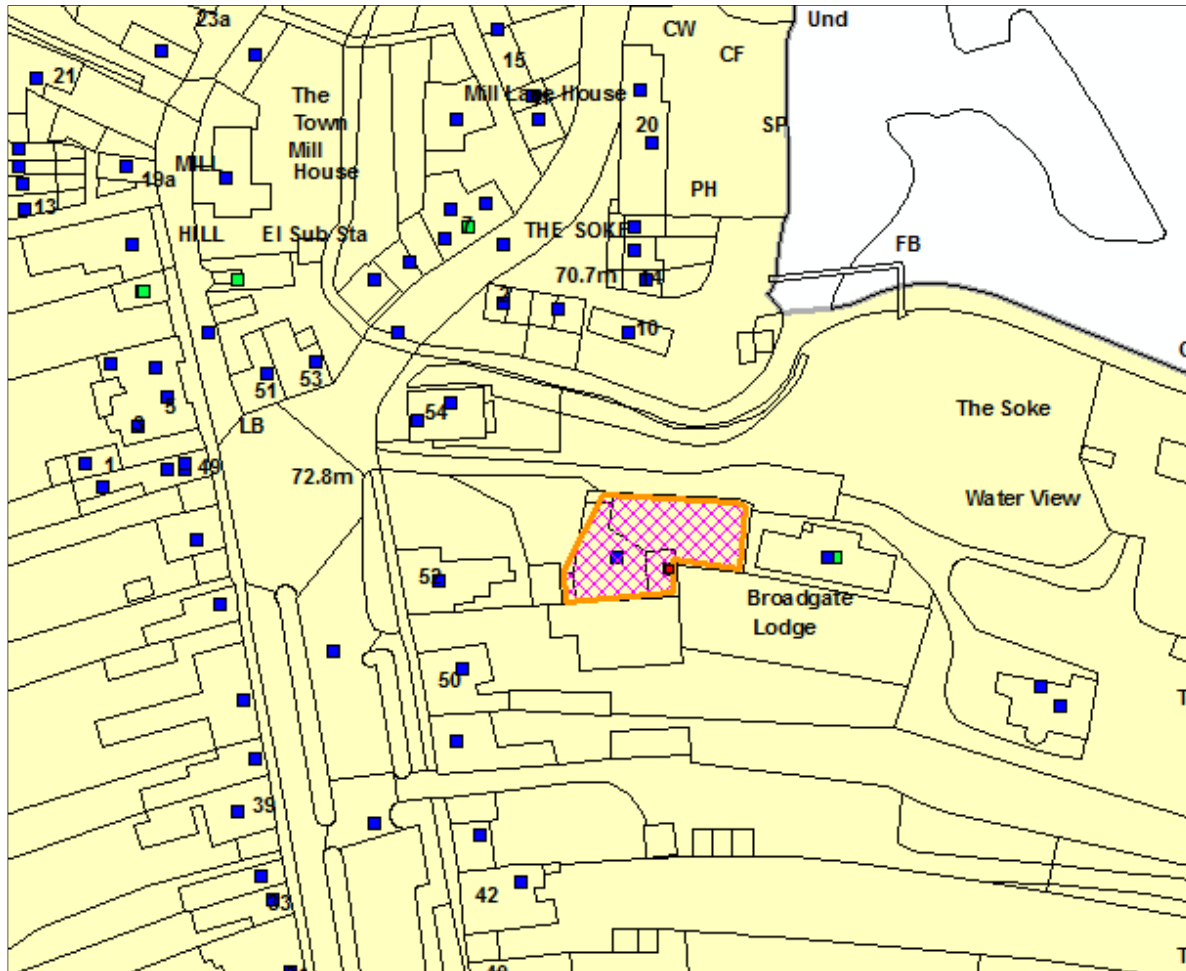


SITE PLAN

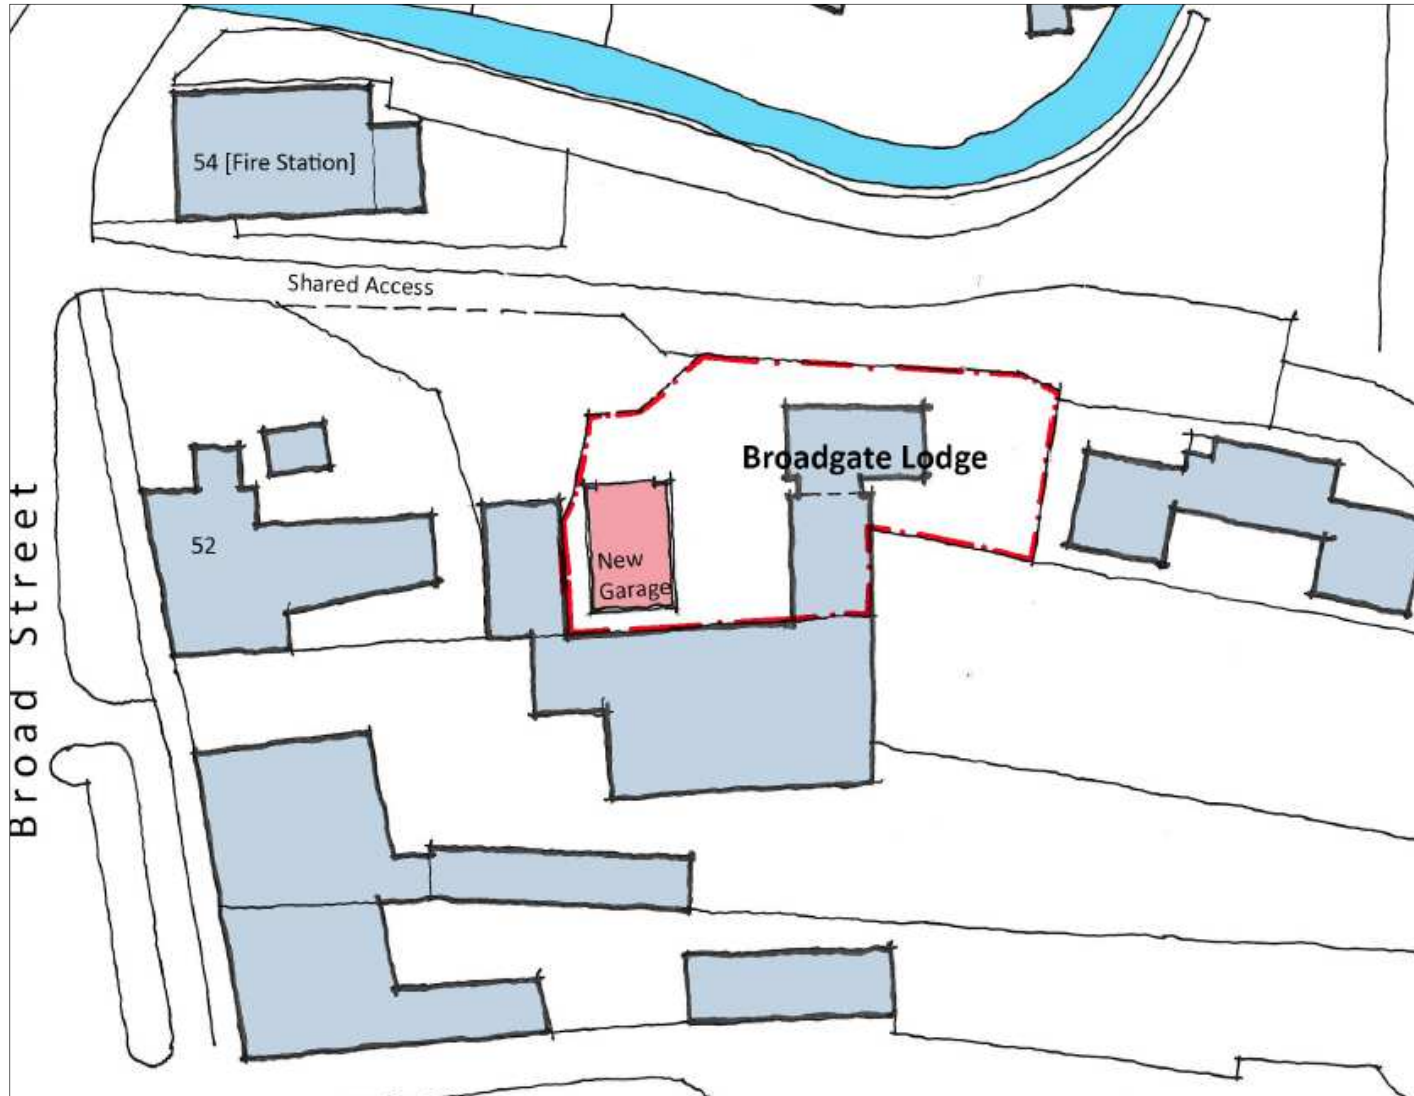


SITE LAYOUT PLAN

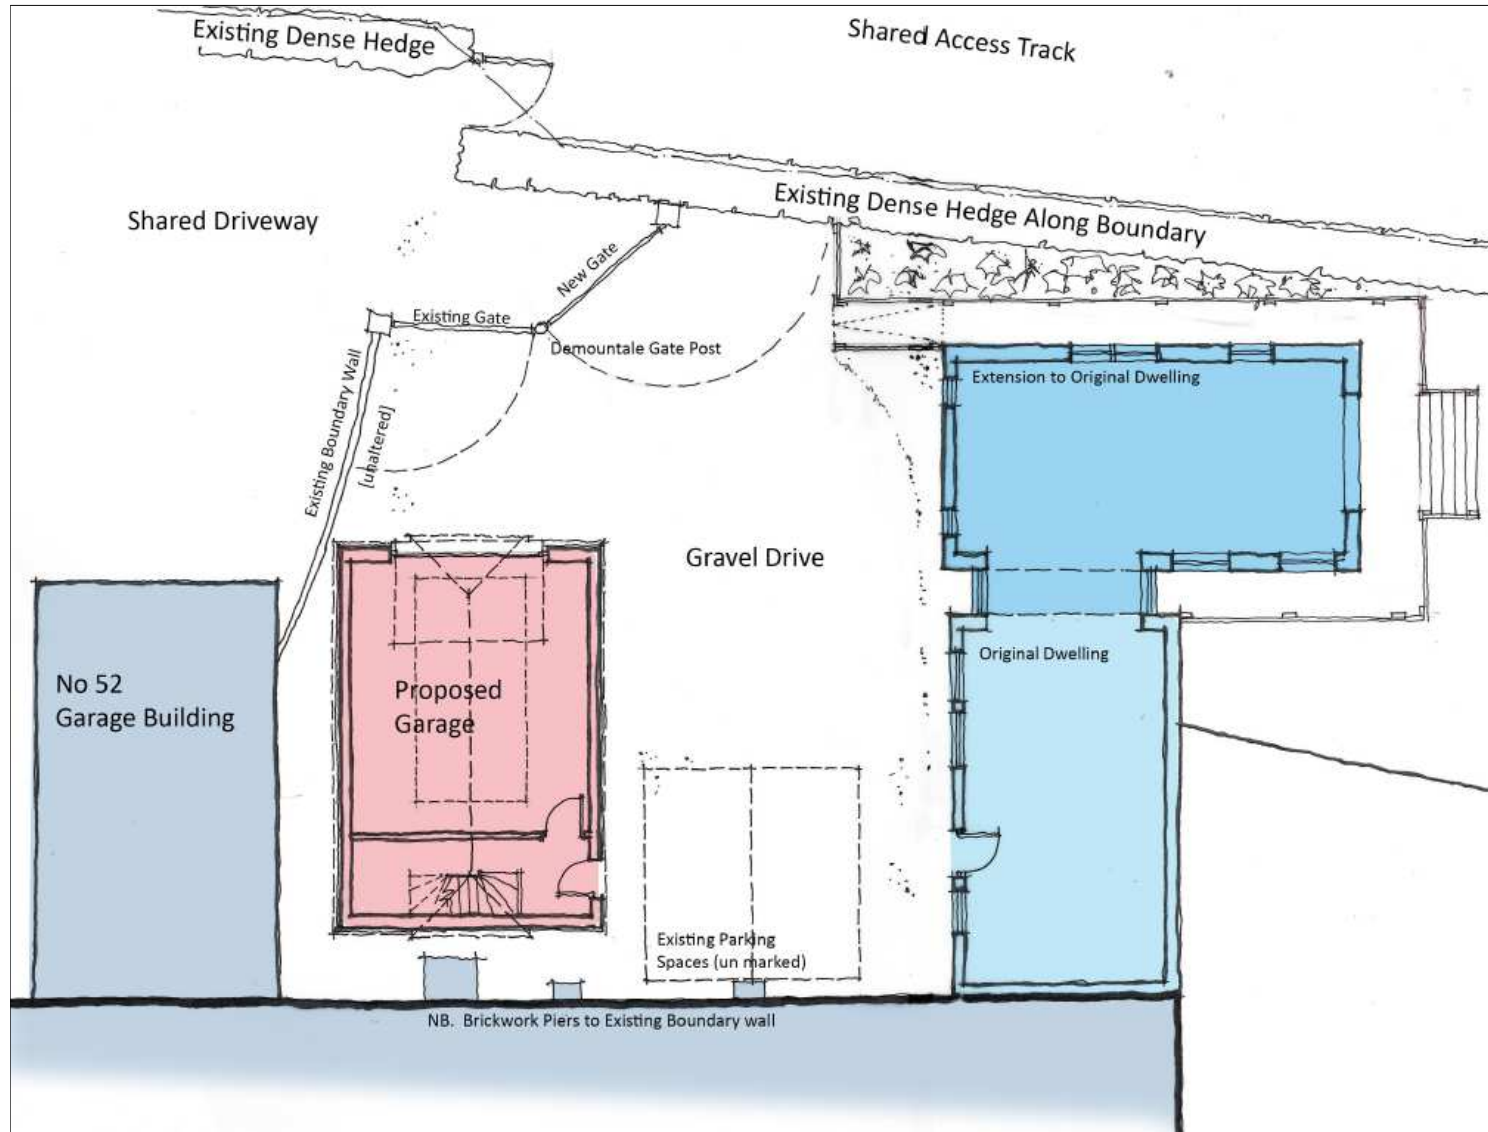

GARAGE PLANS.

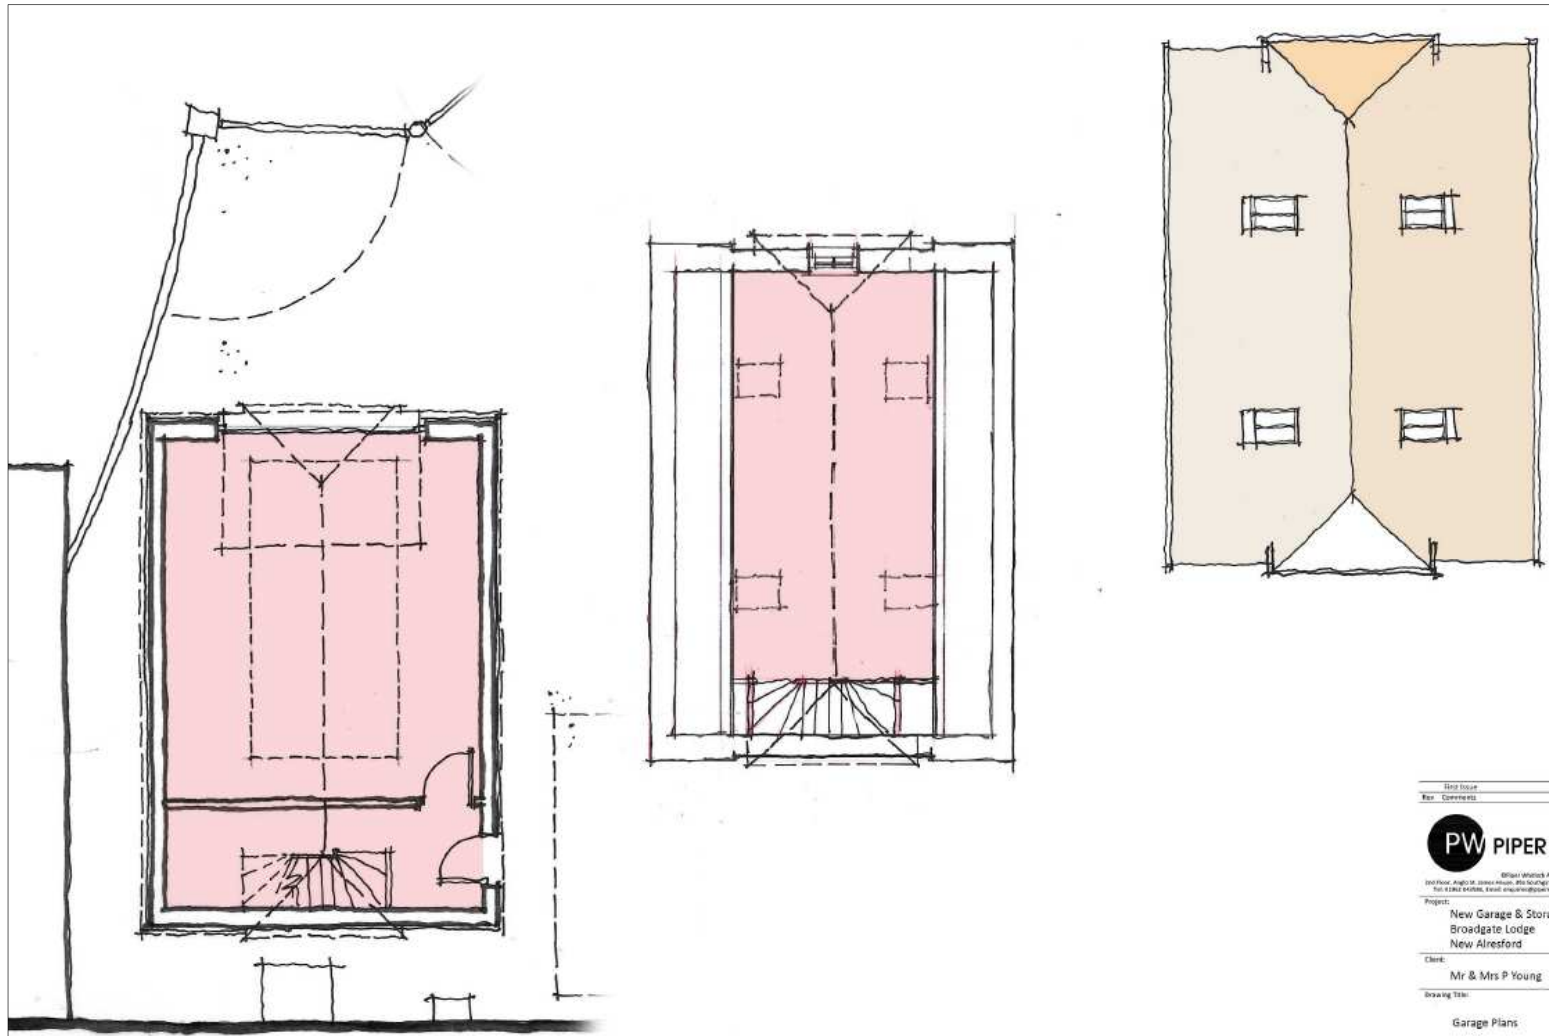

ELEVATIONS AND SECTIONS

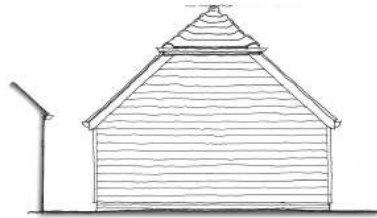


South Elevation

Materials


- Roof - Plain Tile with 'Bonnet' hip tiles to match neighbour's garage
- Roof lights - Velux Conservation Style (black)
- Walls - Clad with dark stained timber board to match neighbours' garage
- Plinth - Maximum three courses reclaimed brickwork to match adjacent buildings



East Elevation

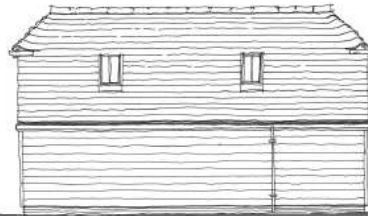

West Elevation

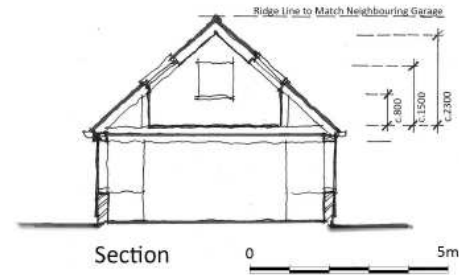

Section



North Elevation Context

Proposed Garage

No.52 'Garage'

| 3rd Issue | 1 July 20 | JW | | |
|---|-----------|------|----|----|
| Rev | Comments | Date | Dr | Cr |
| PW PIPER WHITLOCK | | | | |
| <small>Piper Whitlock Architects Ltd. 2nd Floor, Angle 10, Broadgate, 21st Springfield Street, New Alresford, Hampshire, RG23 9BA Tel: 01264 622266 Email: info@piperwhitlock.co.uk www.piperwhitlock.co.uk</small> | | | | |
| Project: New Garage & Storage Broadgate Lodge New Alresford | | | | |
| Client: Mr & Mrs P Young | | | | |
| Drawing Title: Garage Elevations & Sections | | | | |
| Drawing No: 20014/P005 | | | | |
| Scale @ A3: 1:100 | | | | |

PHOTOS





