



# **23/02924/FUL- Drakes Bottom, Dirty Lane, Hambledon, Waterlooville, Hampshire, PO7 4QT**

Proposed 2 and single storey side extensions

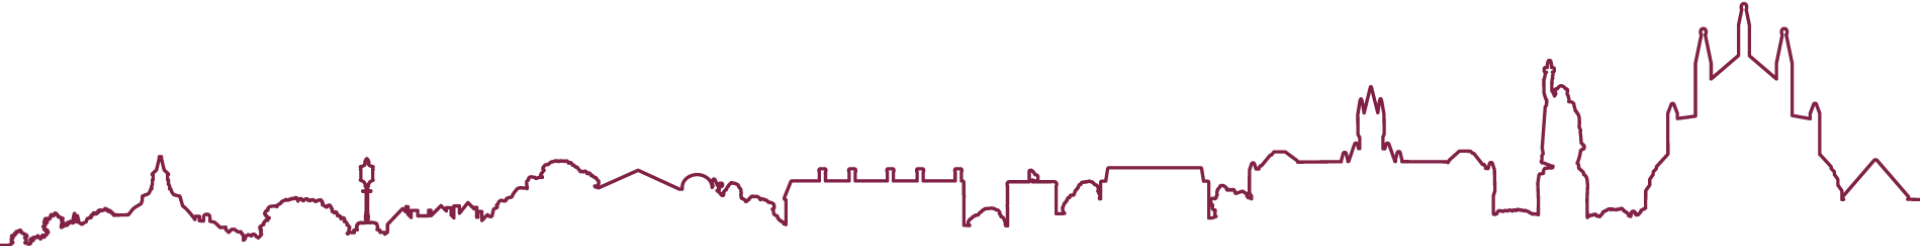

# Location Plan

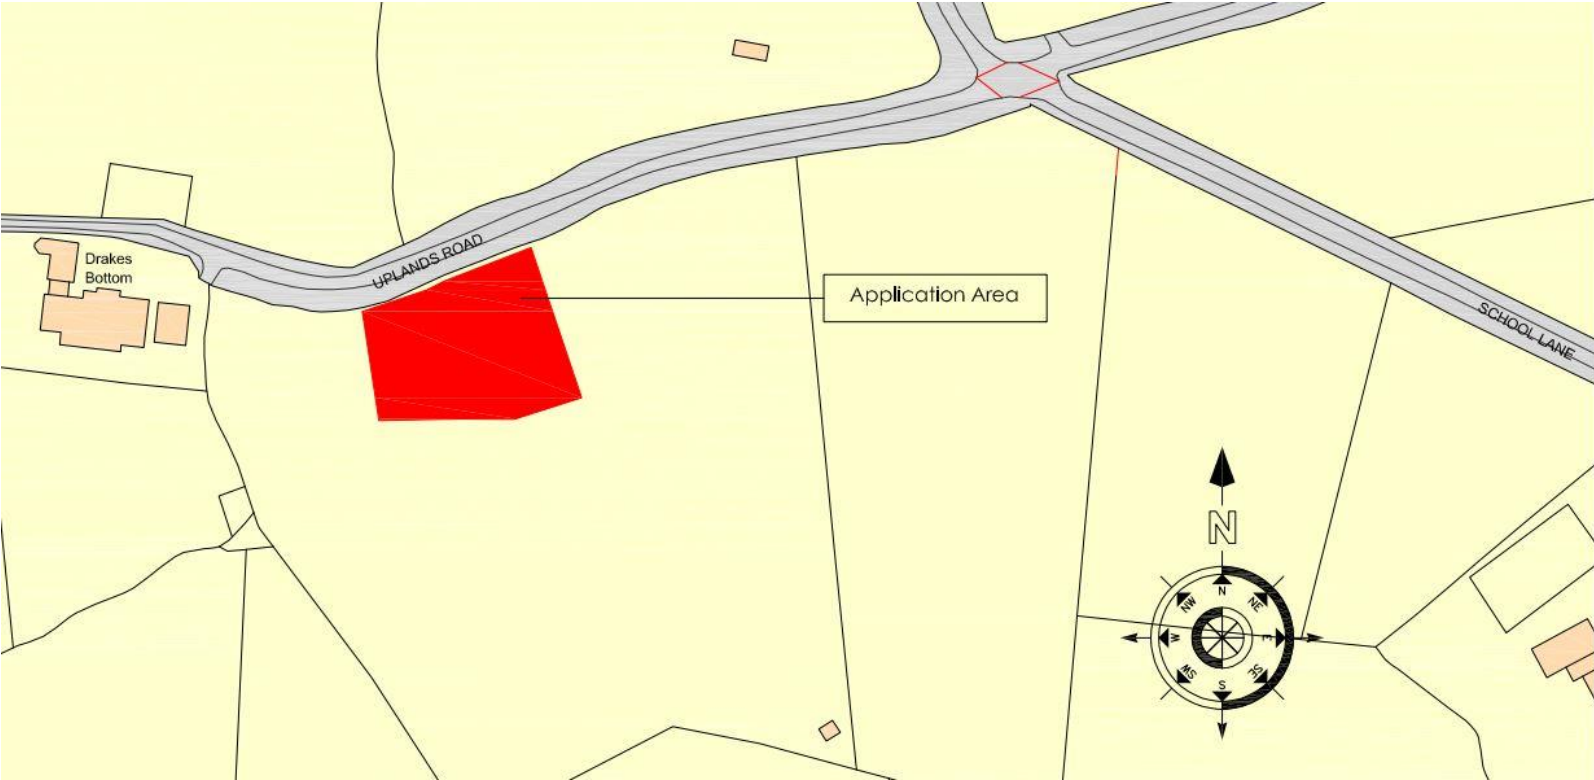

# Aerial Photograph




# Site Plan Existing & Proposed







# 22/00649/FUL Refused Site Plan

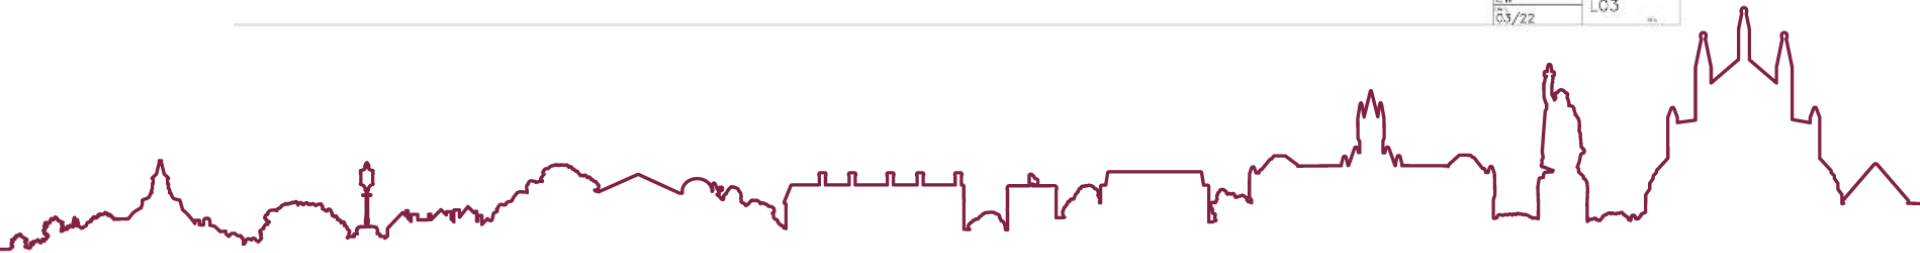

# North Elevation- Proposed



# 22/00640/FUL Refused Elevations

NOT TO SCALE	
THIS DRAWING IS A REPRESENTATION OF THE PROPOSED DEVELOPMENT AND IS NOT TO BE USED FOR ANY OTHER PURPOSE.	
IT IS THE RESPONSIBILITY OF THE APPLICANT TO ENSURE THAT THE PROPOSED DEVELOPMENT COMPLIES WITH ALL RELEVANT PLANNING AND BUILDING REGULATIONS.	
THIS DRAWING IS NOT TO BE USED FOR ANY OTHER PURPOSE.	
THE APPLICANT ACCEPTS FULL RESPONSIBILITY FOR THE ACCURACY OF THIS DRAWING.	
DATE: 10/11/22	
DRAWN BY: [REDACTED]	
CHECKED BY: [REDACTED]	
SCALE: 1:50	
PROJECT NO: 22/00640/FUL	
SHEET NO: 1 OF 1	



NORTH FACING ELEVATION



EAST FACING ELEVATION



WEST FACING ELEVATION



SOUTH FACING ELEVATION



scandia/ruus  
ARCHITECTS  
10, 11, 12,100  
US. M. BENLEY  
10, 11, 12,100  
PLOTS 3-4  
UPLANDS RD, SCHOOL LANE,  
DENMEAD, HAMPSHIRE  
114







# 22/00649/FUL Refused Elevations



SOUTH-WEST FACING ELEVATION



NORTH-WEST FACING ELEVATION



SOUTH-EAST FACING ELEVATION



NORTH-EAST FACING ELEVATION

NO.	REVISION	DATE

**SCANDIA TRUSS**  
ARCHITECTURAL  
DRAWINGS  
BY: A. WILSON  
PLANS 1 & 2  
UPDATES TO ORIGINAL LINE  
GENERAL DIMENSIONS

COLOURS  
FLOORPLAN

SCALE:	1:200 (M)
DATE:	1/19
BY:	AW



# 22/00649/FUL Refused Garage Plans



Photo looking into the site from Dirty Lane

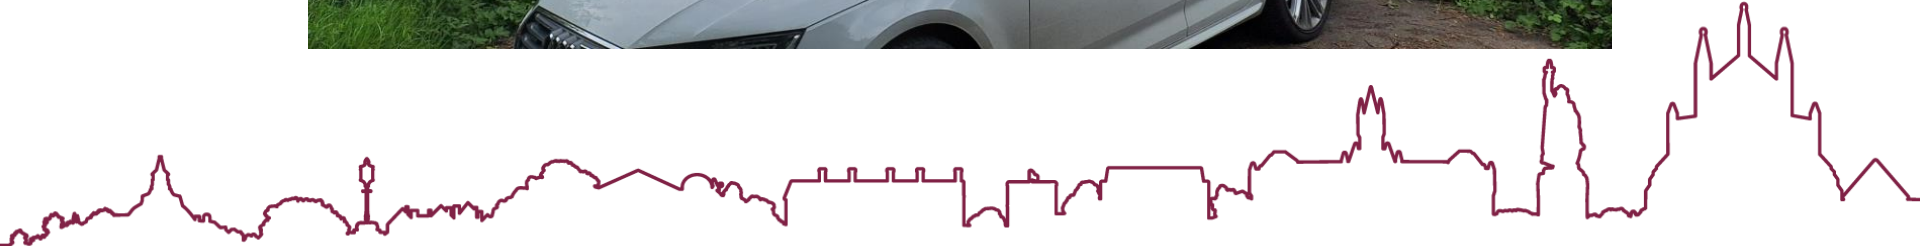




Photo looking west from the access


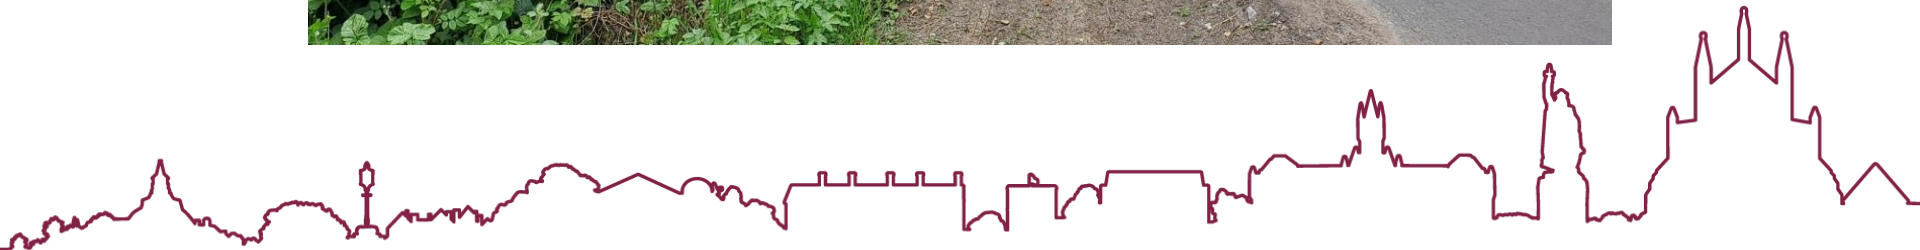





Photo looking east from the access




# South Elevation- Proposed

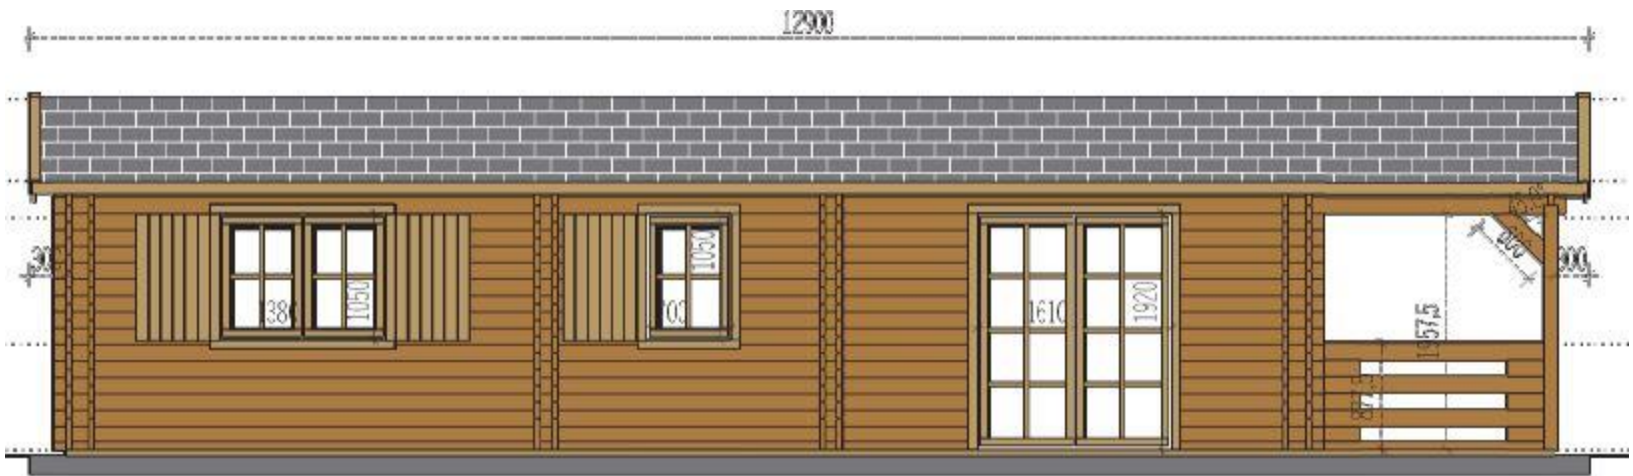

## Side Elevation (Canopy Side)- Proposed

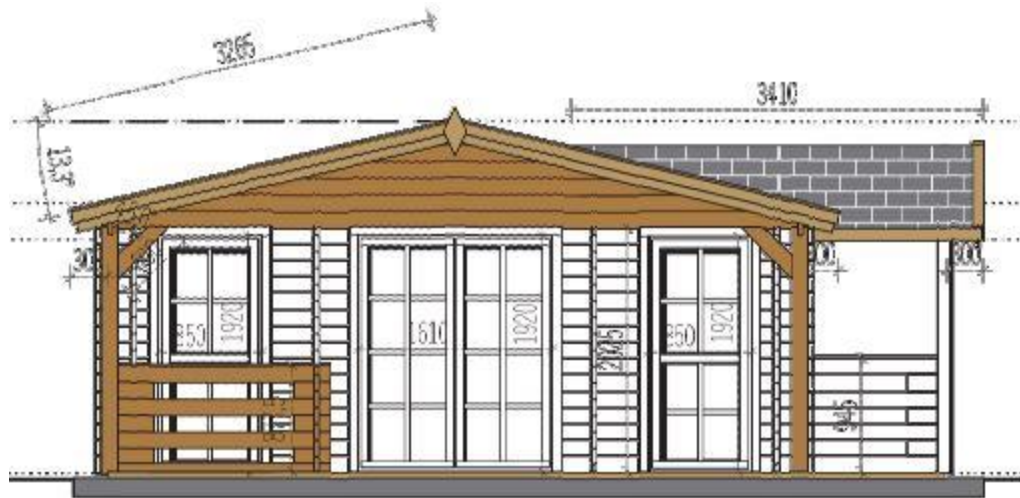


# Side Elevation- Proposed

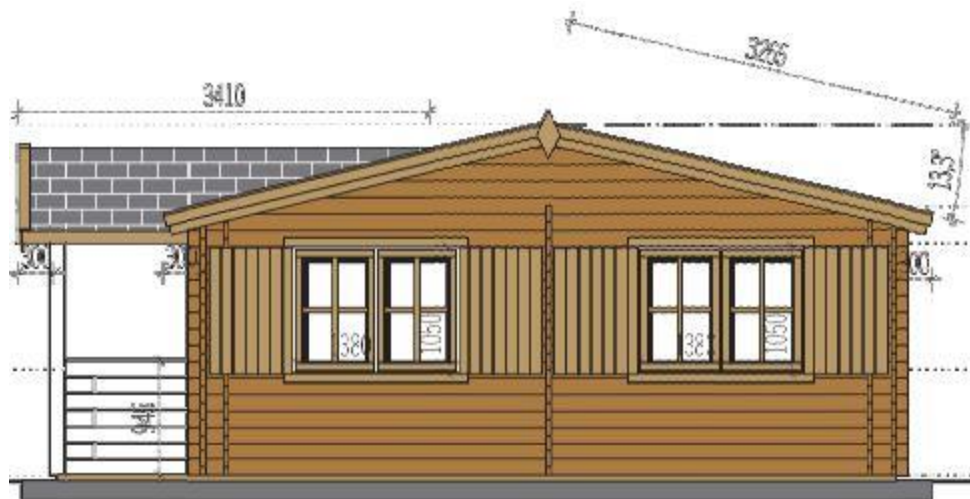




# Proposed Floor Plans

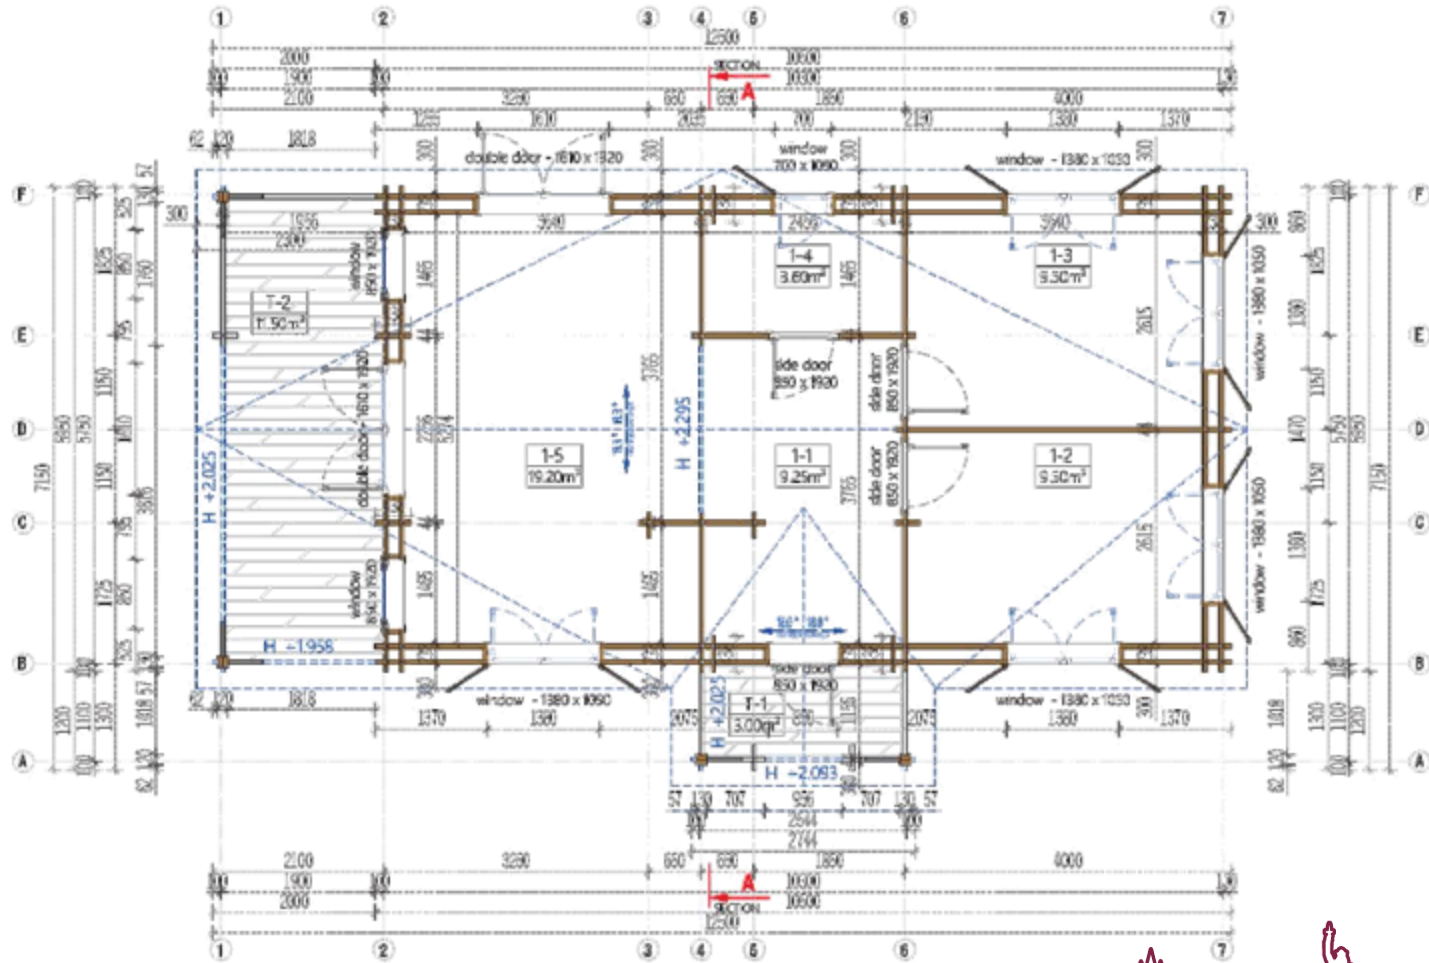




# 22/00640/FUL Refused Floor Plans

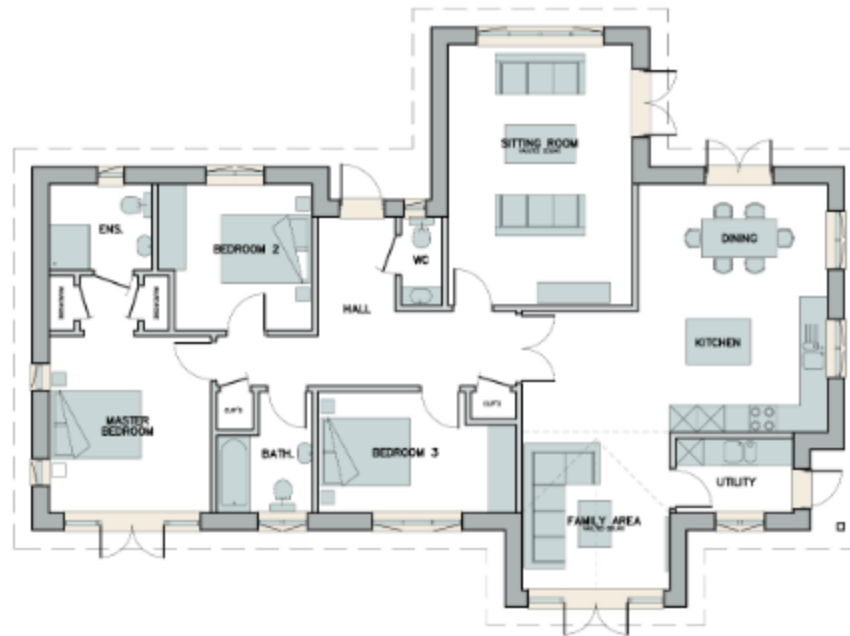

FLOOR PLAN  
EXTERNAL FLOOR AREA - 161.83M<sup>2</sup>  
0 5 10M

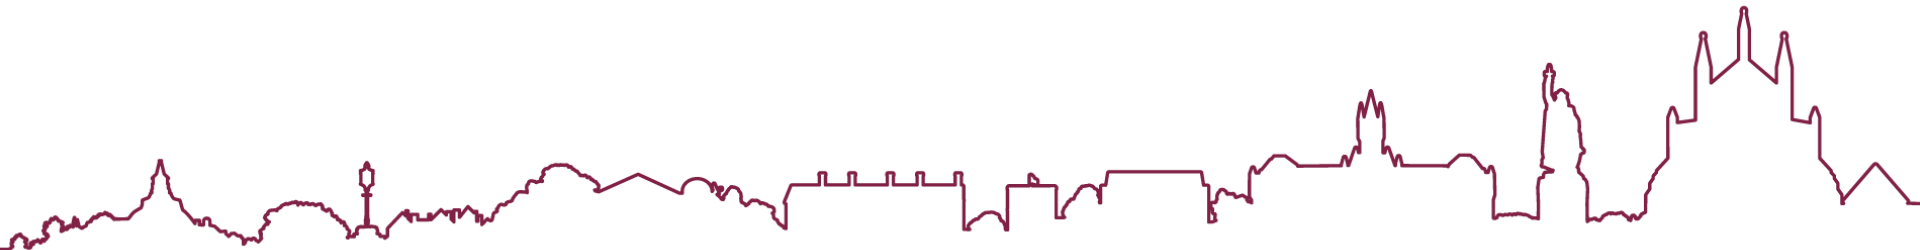

# 22/00649/FUL Refused Floor Plans



FLOOR PLAN  
EXTERNAL FLOOR AREA - 180M<sup>2</sup>  
0 5 10M



Photo looking to the east

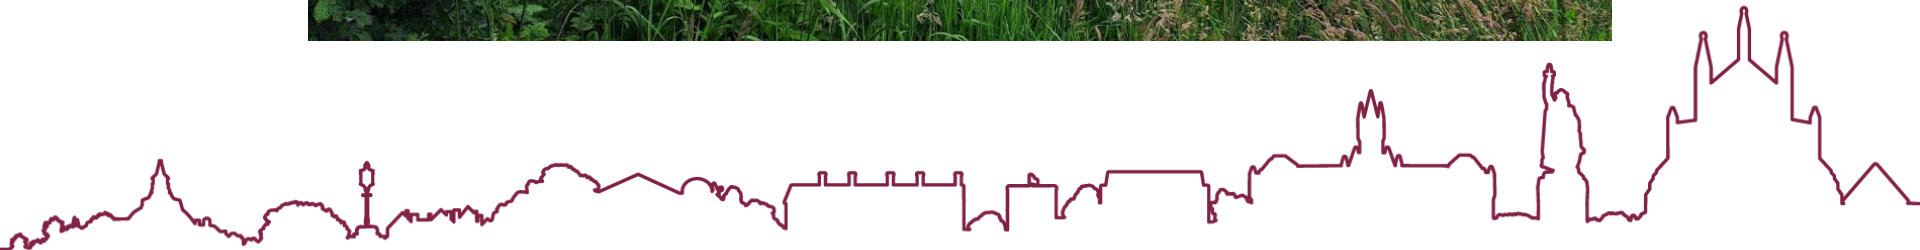




Photo looking to the south

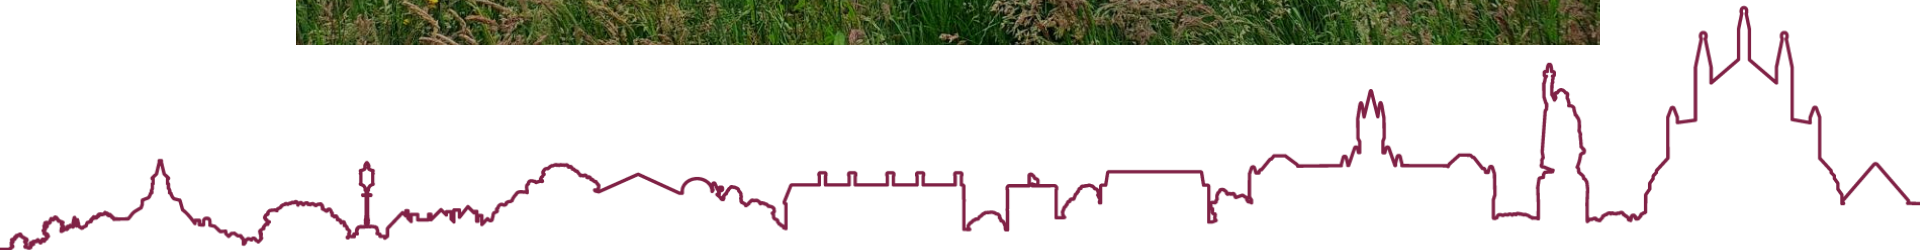


Photo looking to the west


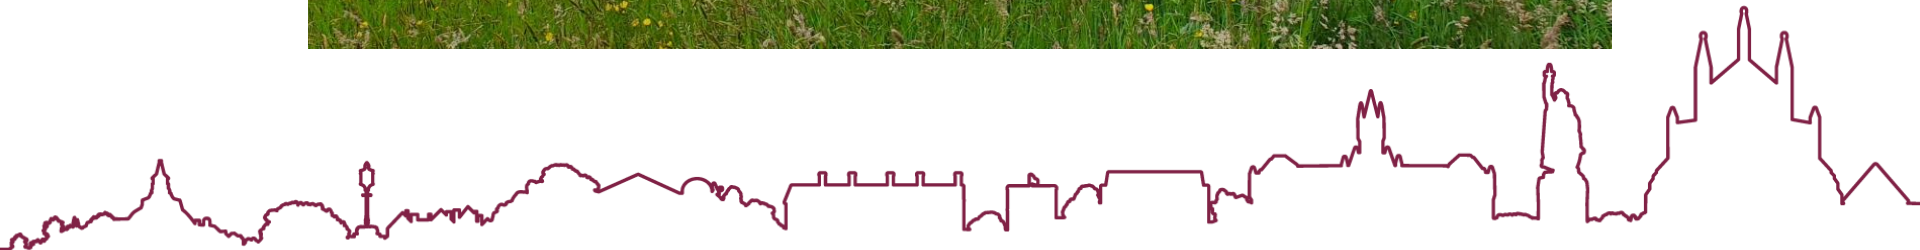




Photo looking to the west

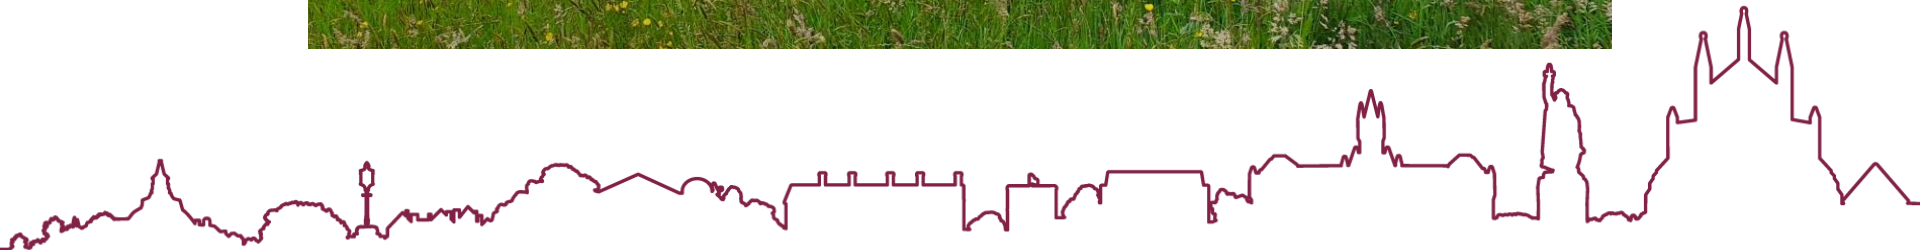

## Location Plan with Public Right of Way


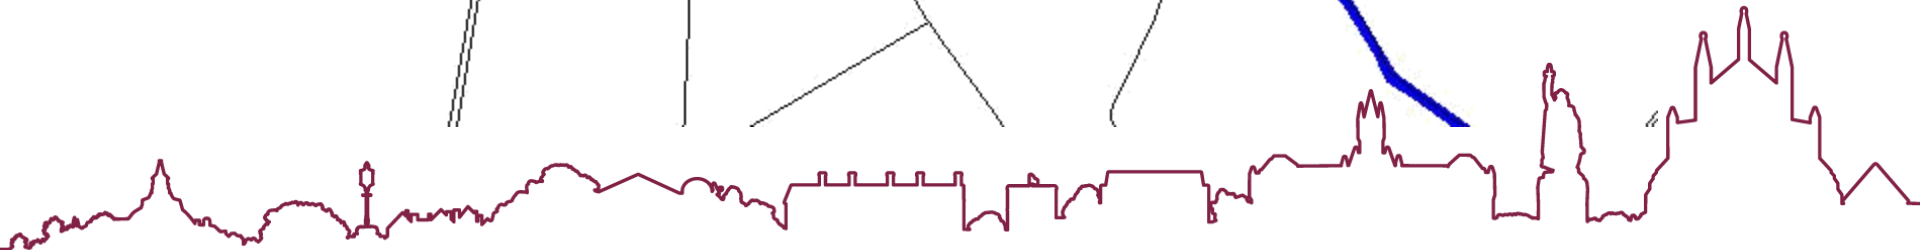




Photo from Right of Way looking west



# Conclusion

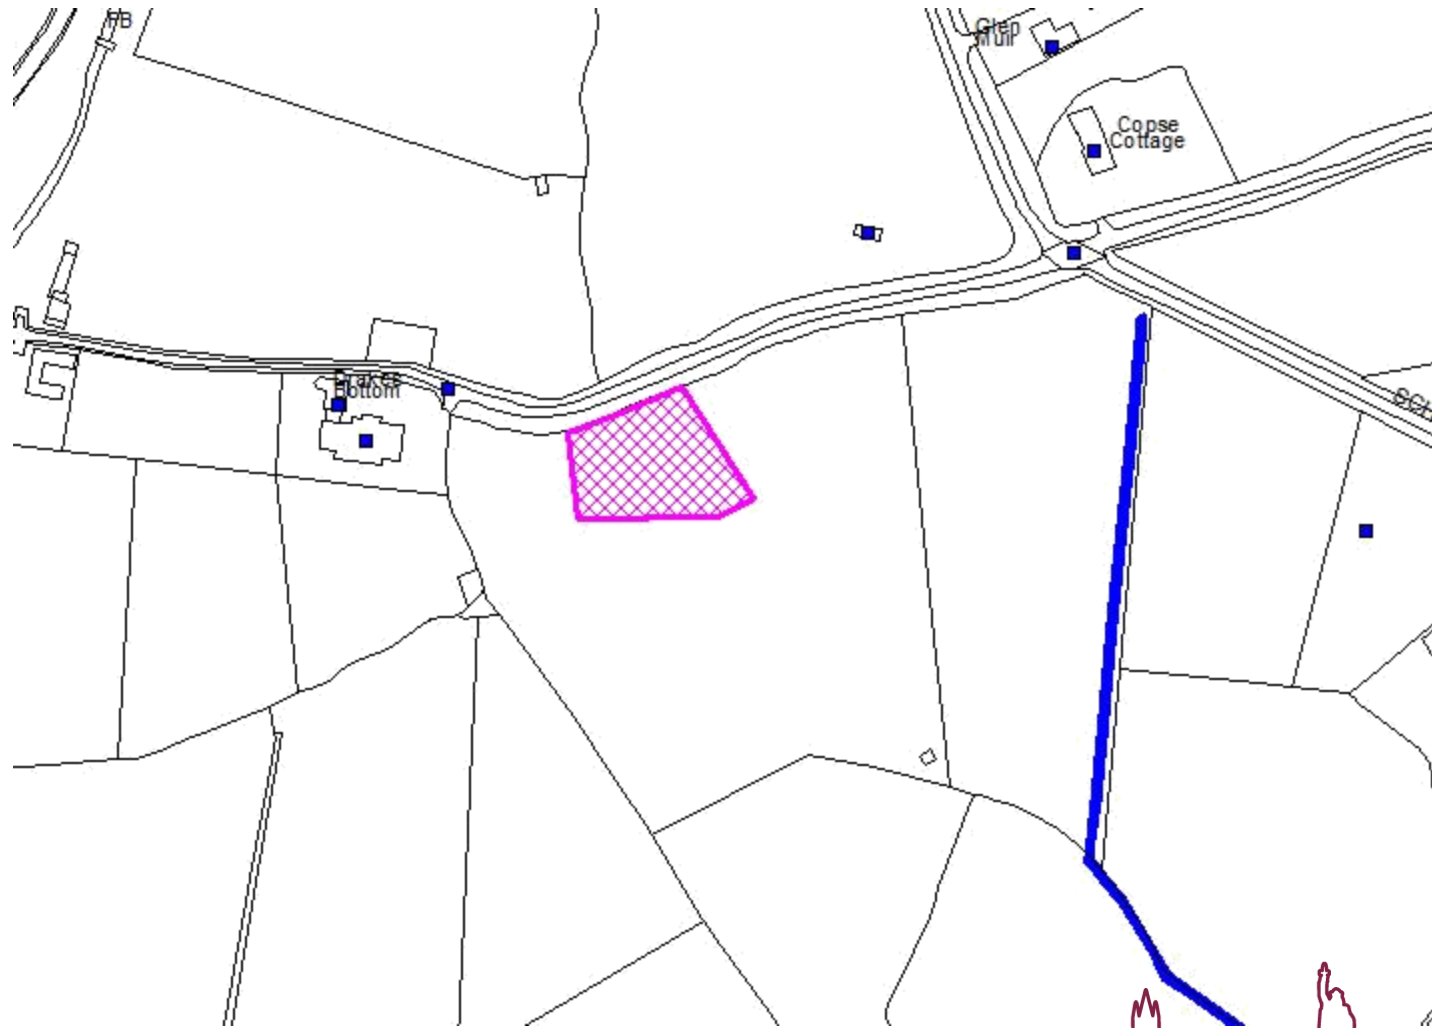