

CABINET (TRAFFIC AND PARKING) COMMITTEE

30 January 2008

PROPOSED TRAFFIC REGULATION ORDER – ST THOMAS STREET AND ST SWITHUN STREET, WINCHESTER

REPORT OF THE HEAD OF ACCESS AND INFRASTRUCTURE

Contact Officer: Neville Crisp Tel No: 01962 848484

RECENT REFERENCES:

None.

EXECUTIVE SUMMARY:

In response to complaints and representations from residents experiencing problems accessing their properties in St Thomas Mews, due to inconsiderate parking in St Thomas Street, proposals to introduce 'No waiting at any time' double yellow line waiting restrictions were informally consulted on. Letters were sent to all residents likely to be immediately affected, to ascertain whether these further restrictions would be supported by the local community (Appendix A refers).

As a result of this, it was established that all residents of St Thomas Street would support these new restrictions, however, some residents in St Swithun Street wanted additional restrictions in St Swithun Street adjacent to Lions Hall to prevent access to garages being obstructed. This location is shown in the photographs attached in Appendix B.

From the responses to the informal consultation and other comments the proposed extent of the restrictions was amended slightly. In addition to this, it was agreed that it would be possible to extend the existing 'Permit holders only 8am to 10pm Monday to Saturday' parking bays in St Thomas Street just north of it's junction with St Swithun Street. It was anticipated that this would compensate for the introduction of the sections of 'No waiting at any time' restrictions.

The Schedule, Statement of Reasons and plan of the proposed restrictions are attached in Appendices C and D.

The Ward Members, County Councillor and Police gave their approval to proceed, the proposal being formally advertised on street and in the Hampshire Chronicle on Friday 18<sup>th</sup> October 2007 with the objection period ending on 15<sup>th</sup> November 2007 (Appendix E refers).

13 letters were received in response to the notices, 9 objecting to the proposal and 4 in

support. These are summarised in Appendix F.

Nearly all objectors accepted that the proposed double yellow lines are acceptable in St Thomas Street and that the extension of the parking bays is also beneficial, but are not in favour of the double yellow lines in St Swithun Street, stating that it would create difficulties in parking in the evenings. The letters of support related to the St Thomas Street proposals.

Despite these objections, it is proposed that the restrictions are introduced as on balance they reflect the needs of the residents as a whole.

#### RECOMMENDATIONS:

1. That the proposed sections of 'No waiting at any time' waiting restrictions in St Thomas Street and St Swithun Street, Winchester be approved as advertised.
2. That the proposed extension of the 'Permit holders only 8am to 10pm Monday to Saturday' waiting restrictions in St Thomas Street, Winchester be approved as advertised.
3. That the Head of Legal Services be authorised to make the necessary order.

#### OTHER CONSIDERATIONS:

##### 2 CORPORATE STRATEGY (RELEVANCE TO):

The proposal is in keeping with the Corporate Strategy in its attempt to provide a high quality environment & safe and strong communities.

##### 3 RESOURCE IMPLICATIONS:

The cost of implementing the traffic regulation order and associated signs and lining work is covered by the Traffic Management agreement with Hampshire County Council.

##### 4 BACKGROUND DOCUMENTS:

Correspondence on Traffic and Transport Division files Ref: 810402/69

#### APPENDICES:

Appendix A: Informal Consultation letter and Drawing 810402/69/001

Appendix B: Photographs

Appendix C: Proposed Statement of Reasons and Schedule

Appendix D: Detail of Proposed Order (Drawing No 810402/69/003)

Appendix E: Proposal Notice as advertised

Appendix F: Summary of responses to Formal Notice

Councillors copy letter

Address as copy list

Your Ref:  
Our Ref: 810402/69  
Direct No: 01962 848484  
Direct Fax: 01962 848232  
Enq to: Neville Crisp  
DX No: 120400  
E-mail: ncrisp@winchester.gov.uk

20<sup>th</sup> March 2006

Dear Sir or Madam

**PROPOSED REVISION TO WAITING RESTRICTIONS – ST THOMAS STREET,  
WINCHESTER**

Further to continued requests from residents of St Thomas Mews, St Thomas Street regarding vehicles parking so as to cause an obstruction to access I am writing to establish whether residents in the immediate vicinity would support changes to the existing waiting restrictions.

It is acknowledged that parking is at a premium in Winchester and the proposed restrictions of 'no waiting at any time' are intended to be the absolute minimum to ensure clear access to St Thomas Mews for emergency vehicles. The exact extent of the proposed changes are shown on the attached plan.

To reduce the possibility of objections if this proposal is formally advertised it is important to promote a scheme that has the support of those immediately affected. I would therefore be very grateful if you could confirm if the details proposed are acceptable by completing and returning the enclosed form accordingly so that I can judge whether this proposal should proceed. If I do not receive a reply from you by Friday 31<sup>st</sup> March 2006 I will assume you have no objections at this stage.

I trust this is to your satisfaction. Please do not hesitate to contact me if you wish to discuss this matter in more detail.

Yours faithfully

Neville Crisp  
Traffic Engineer

enc.

cc. 1 to 9 St Thomas Mews  
1 to 5 Villiers Court  
10, 11, 12, 13, 18 & 19 St Thomas Street  
City Cllrs Beveridge, Mather, Tait & Knasel  
County Cllr Peskett



To

File 810402/69

Neville Crisp

Traffic & Transport  
Winchester City Council  
City Offices  
Colebrook Street  
WINCHESTER  
SO23 9LJ

**PROPOSED REVISION TO WAITING RESTRICTIONS – ST THOMAS STREET,  
WINCHESTER**

I am/am not \* in favour of the restrictions as shown on Drawing No. 810402/069/001

*\* please delete as appropriate*

If you are not in favour of the proposed restrictions please state why and/or give an alternative.

Name .....

Address .....


.....

.....


Signed .....

Date .....



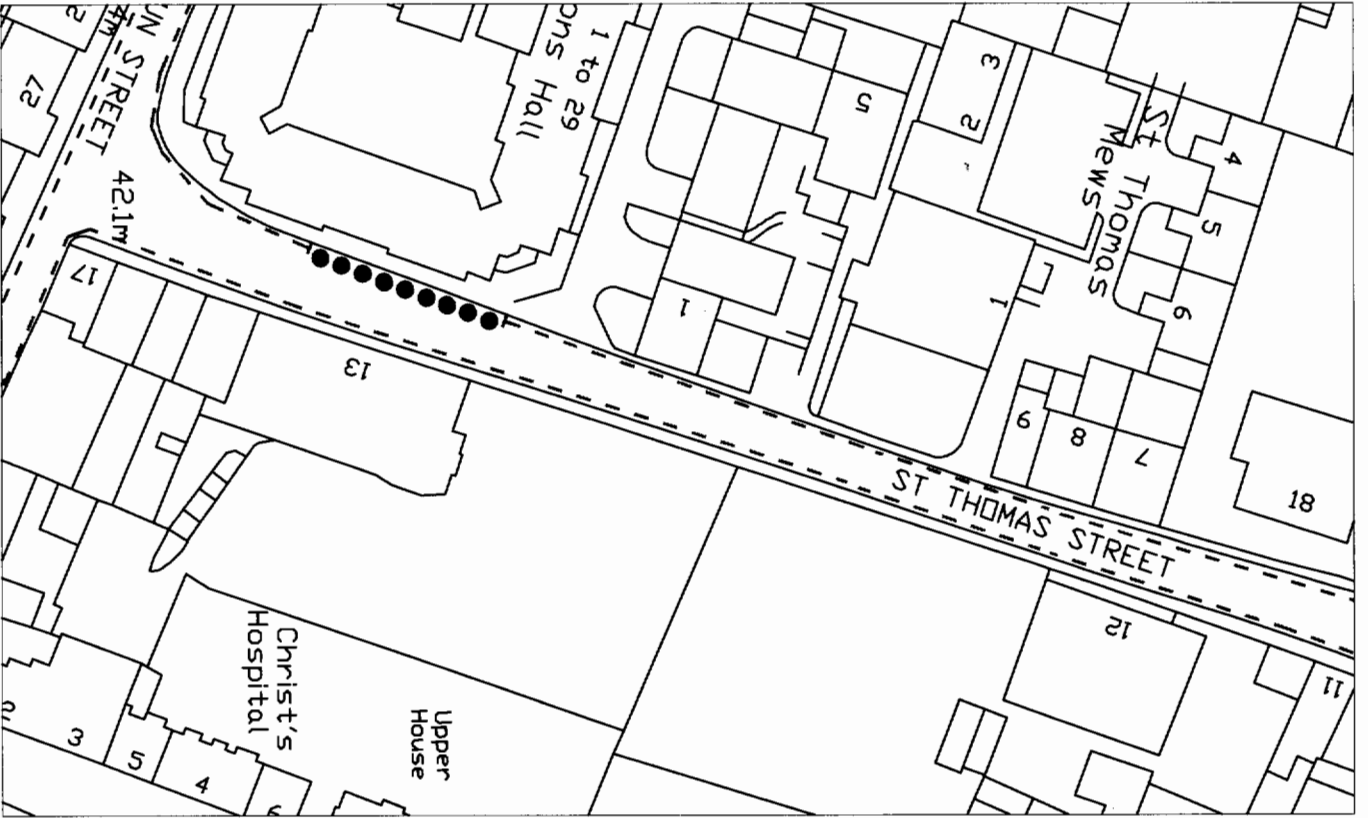

EXISTING RESTRICTIONS

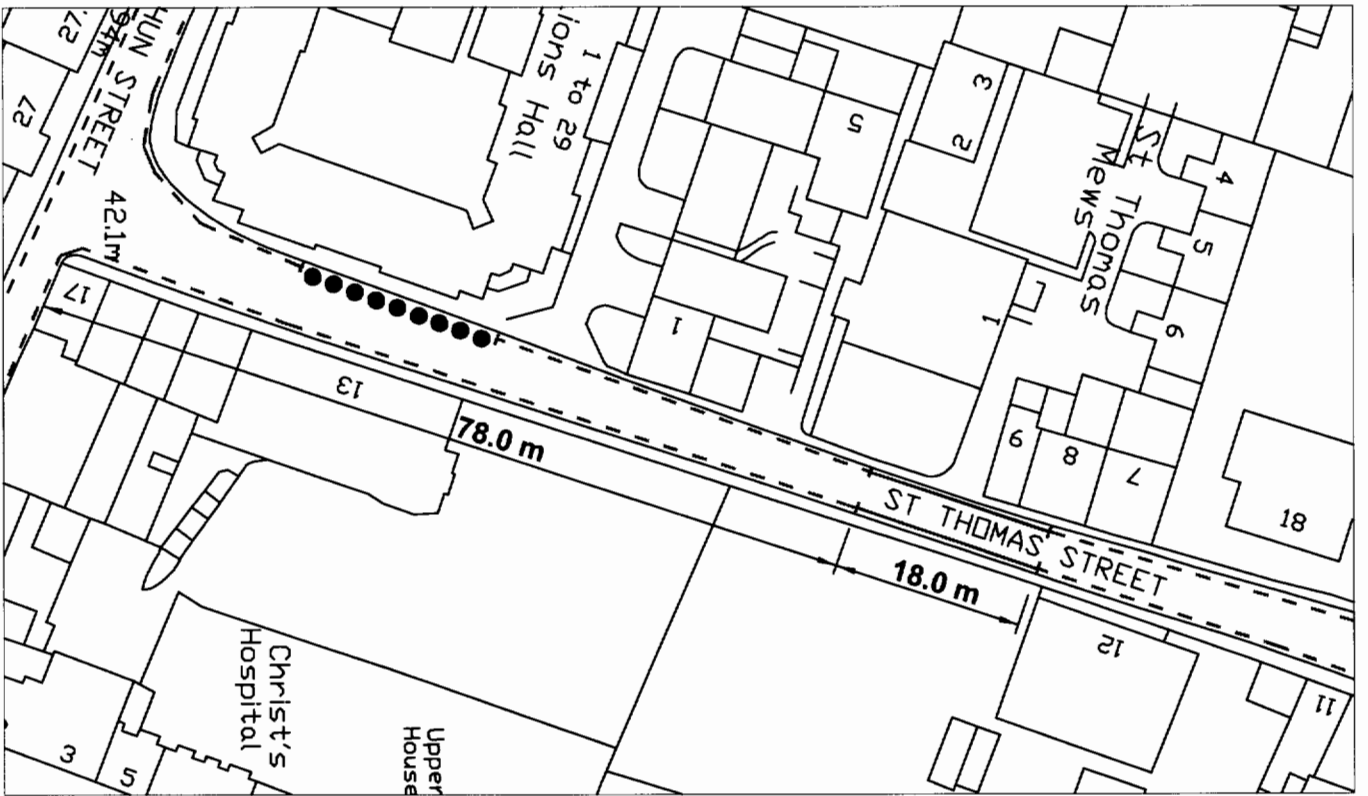

PROPOSED RESTRICTIONS

© Crown Copyright. All rights reserved  
 Winchester City Council  
 Licence No. LA 03810X 2000



- NO WAITING AT ANY TIME
- - - NO WAITING 8:00am TO 6:00 pm MONDAY TO SATURDAY
- PERMIT HOLDERS ONLY 8:00am TO 10:00pm MONDAY TO SATURDAY



**Winchester**  
 City Council

DEVELOPMENT SERVICES  
 ENGINEERING  
 City Offices  
 Cadilock Street  
 Winchester,  
 SO23 3LL

© Winchester City Council





Project: TRAFFIC MANAGEMENT  
 PERMANENT  
 TRAFFIC ORDERS

Title: PROPOSED REVISION TO  
 WAITING RESTRICTIONS  
 ST THOMAS STREET  
 WINCHESTER


Scale:	NTS	Date:	MARCH 2006
Drawn:	NVC	Checked:	
DRG. No.	810402069/001		



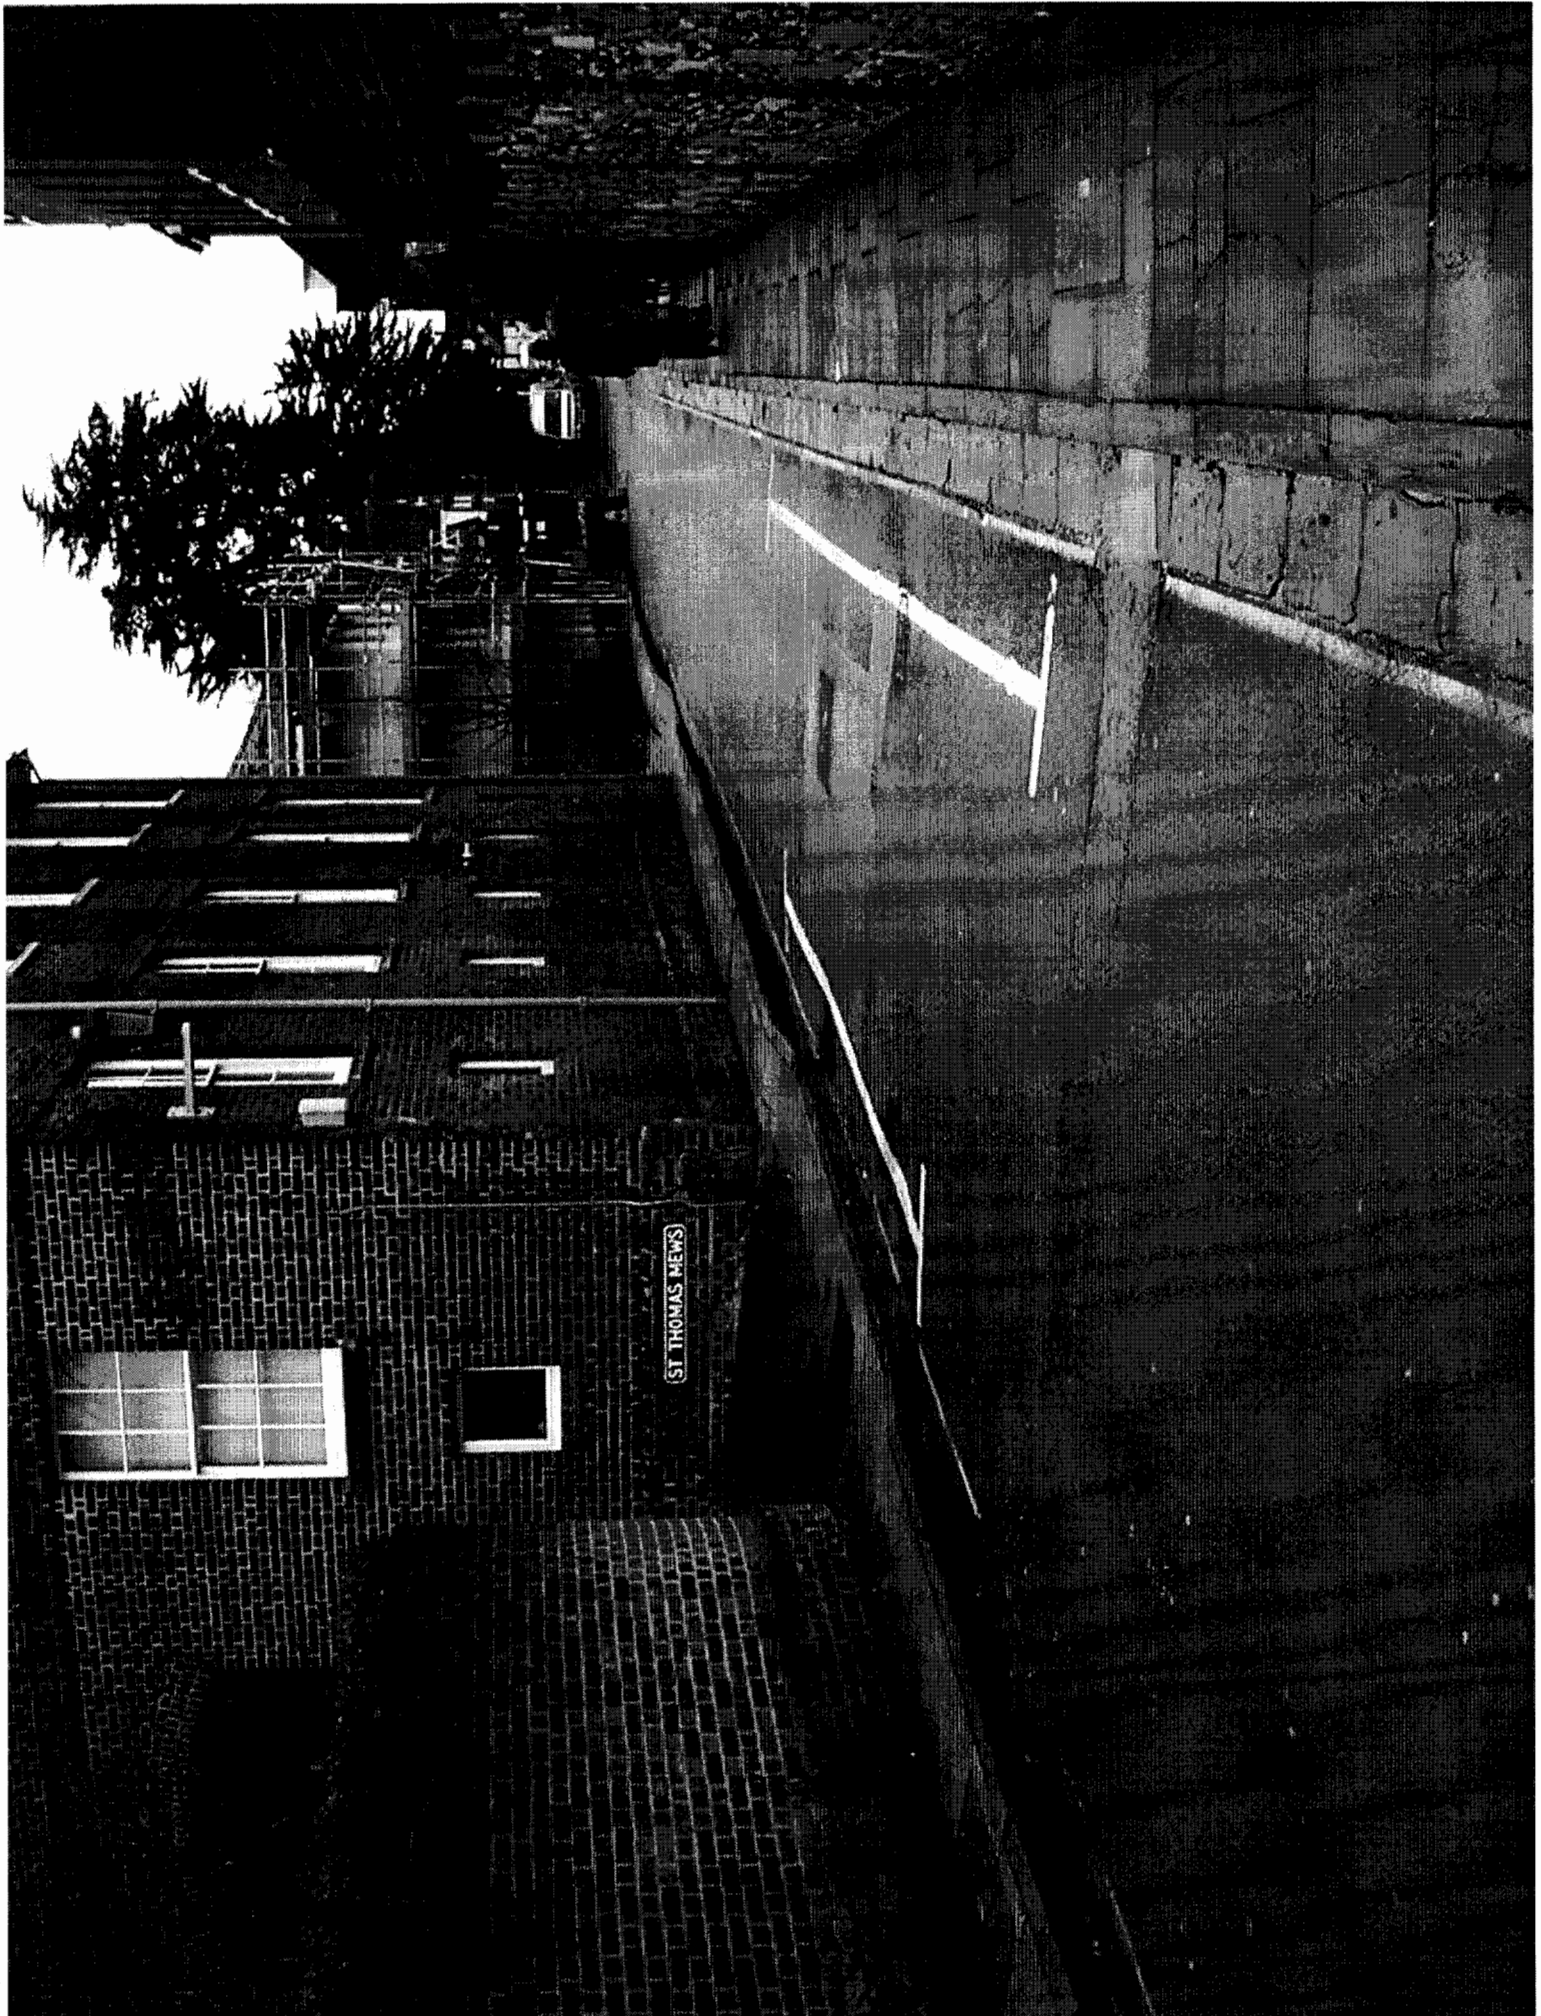

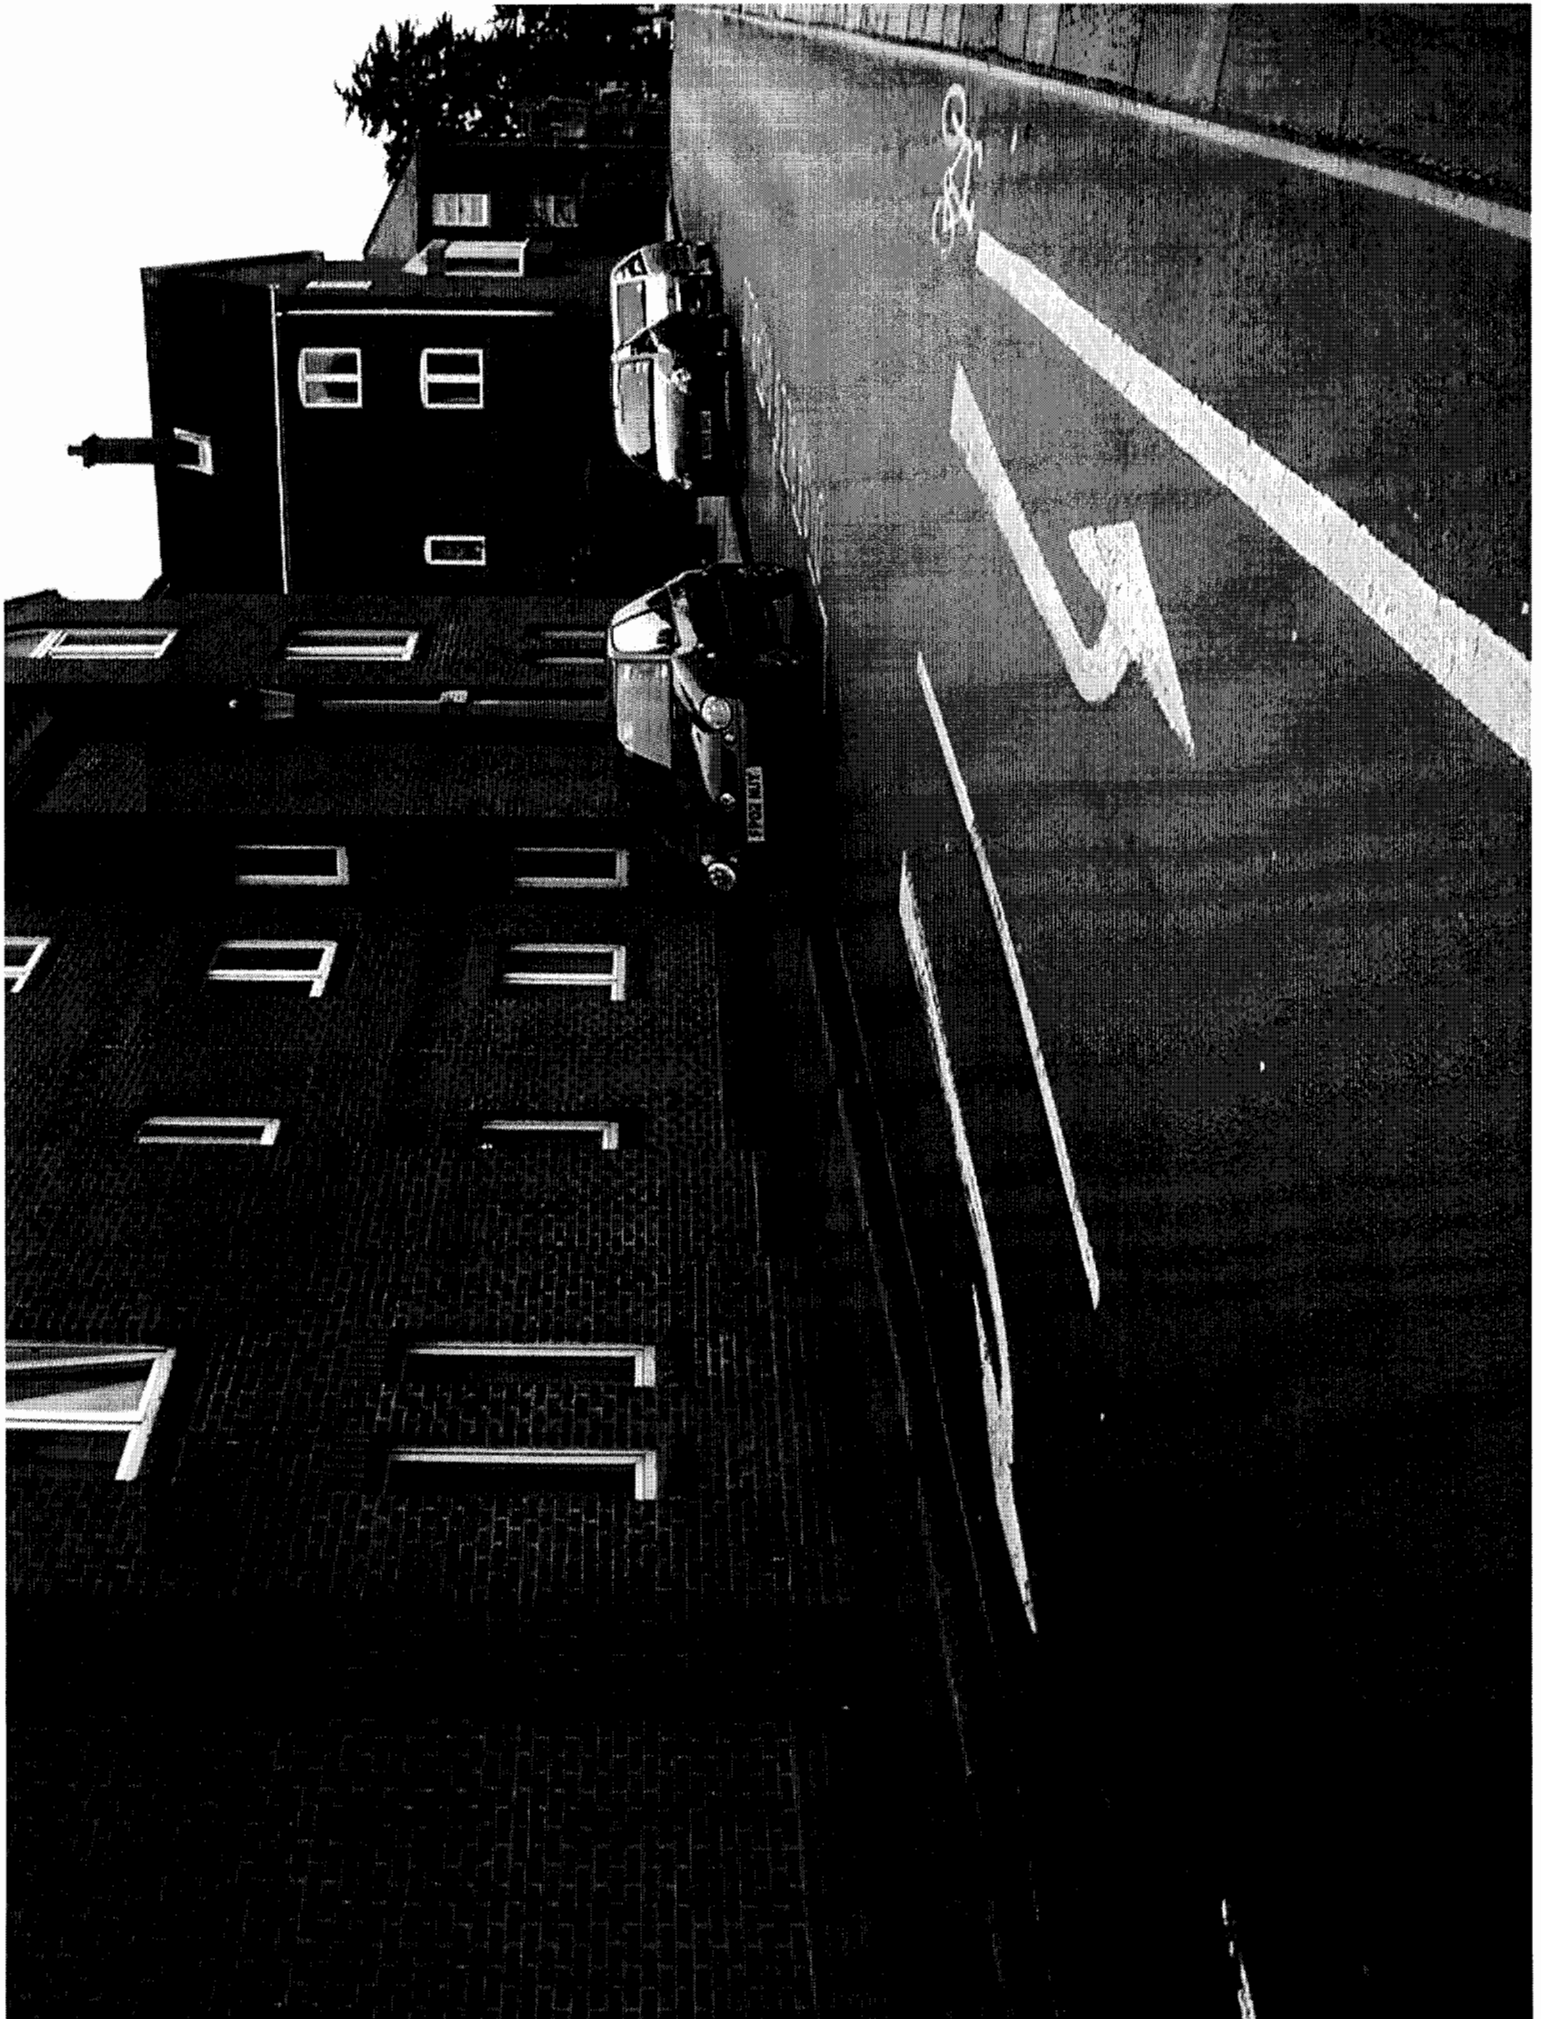



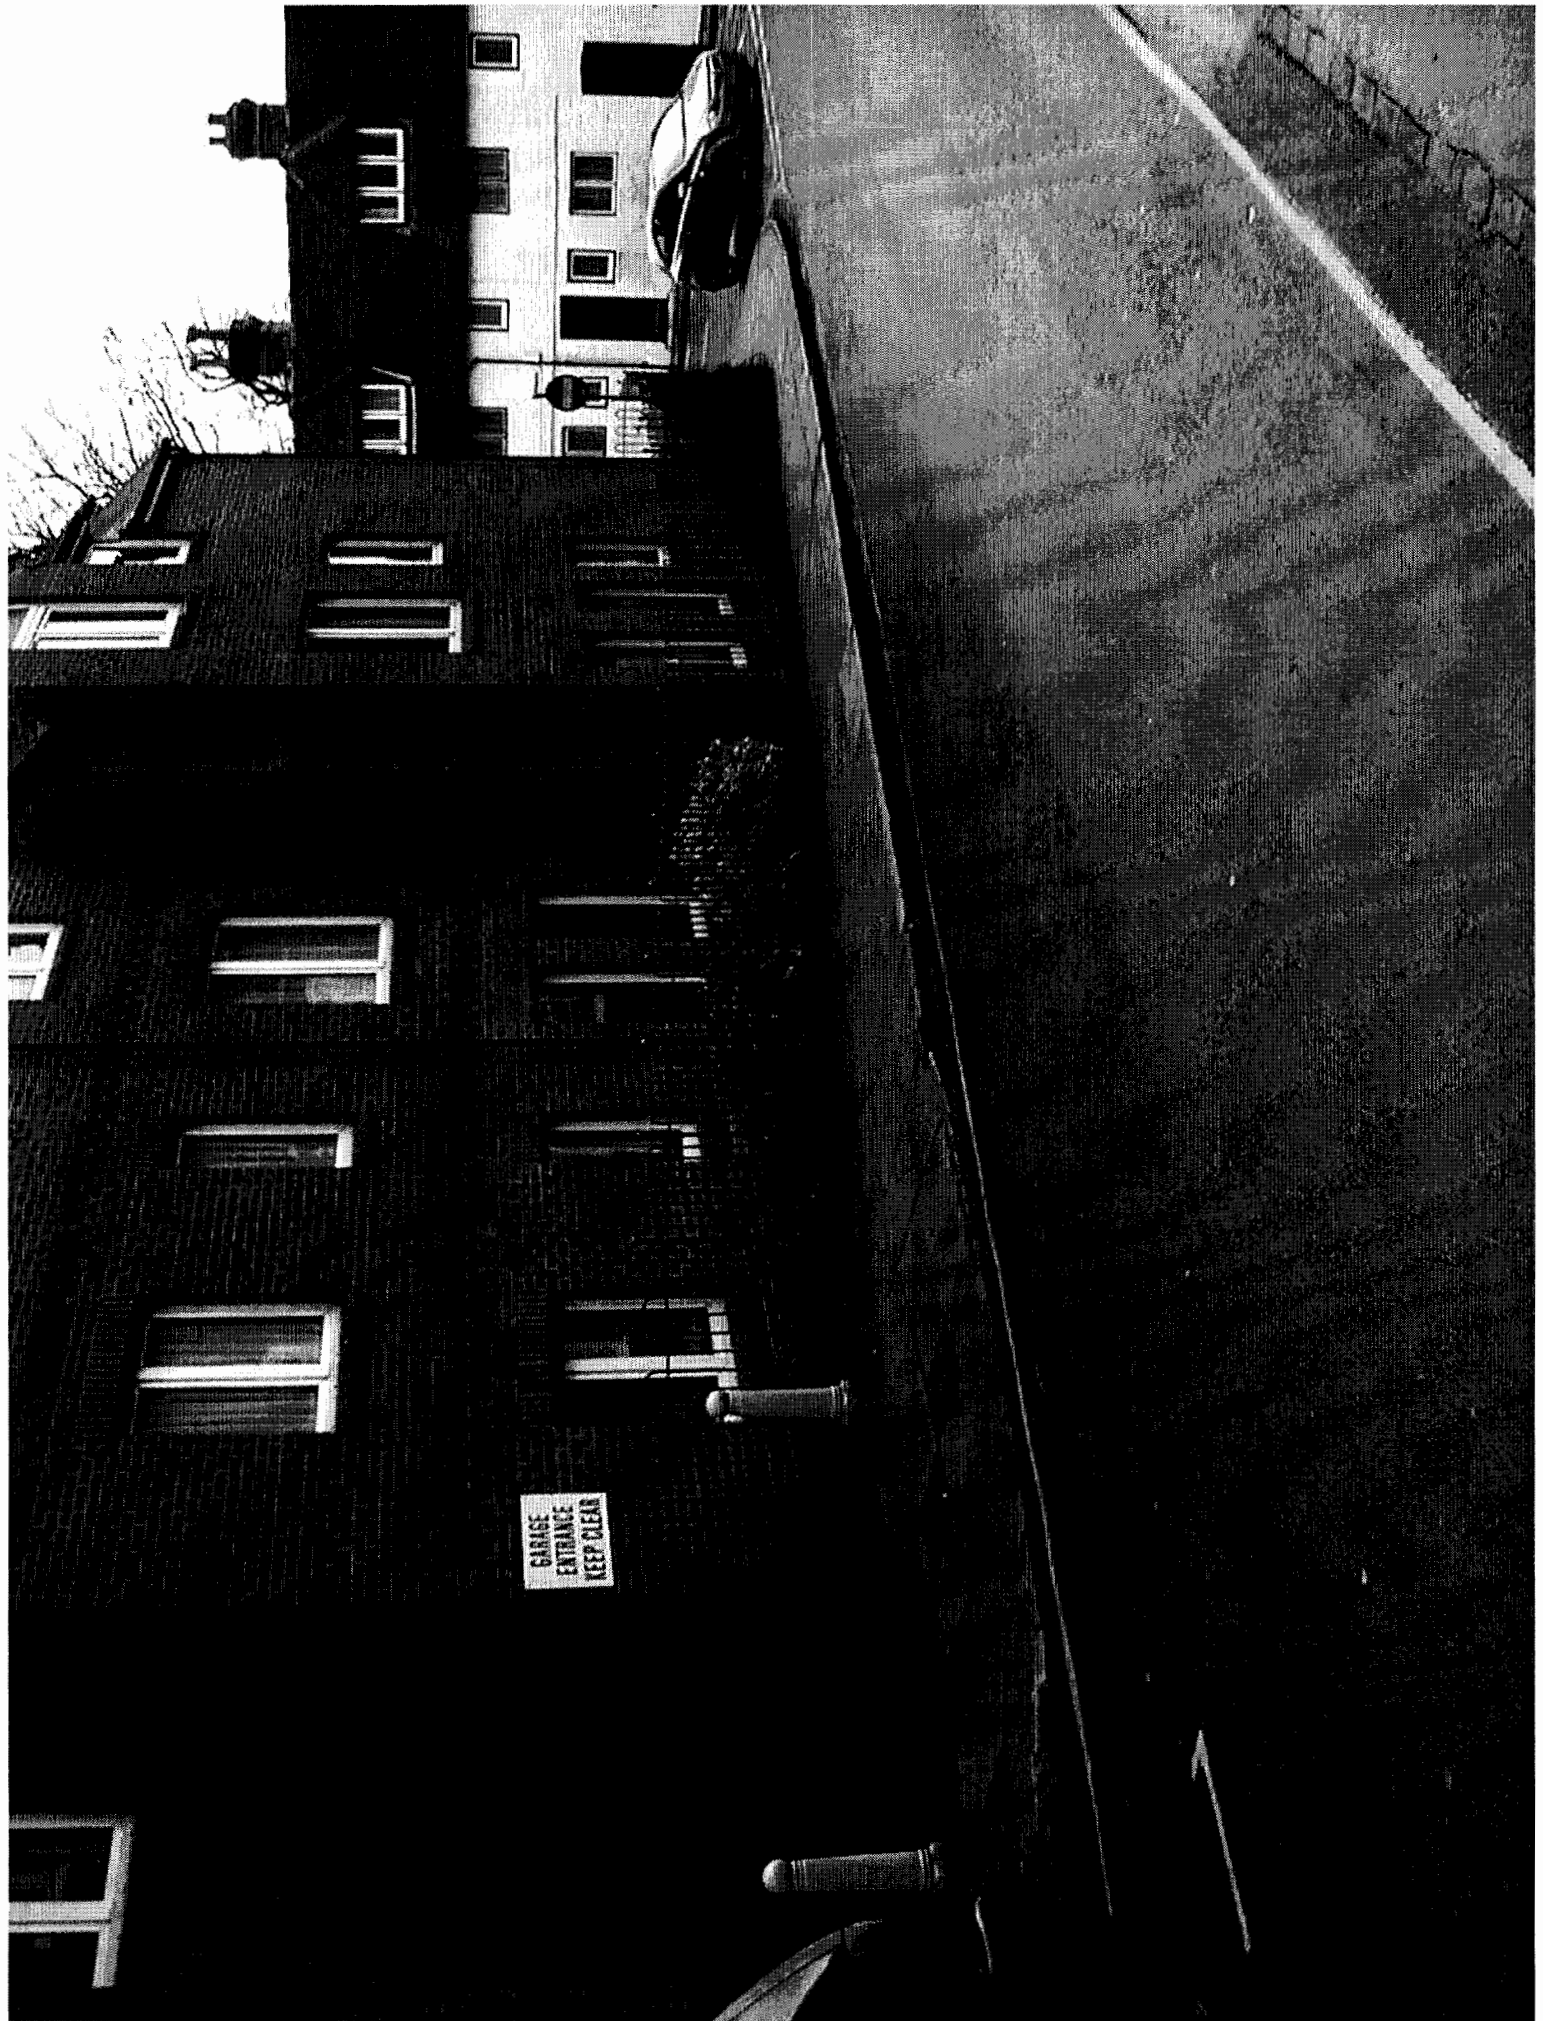



**PROPOSED VARIATION TO:-**

HAMPSHIRE COUNTY COUNCIL

ROAD TRAFFIC REGULATION ACT 1984

THE HAMPSHIRE (VARIOUS ROADS, WINCHESTER)  
(PARKING PLACES AND RESTRICTION OF WAITING)  
(CONTROLLED ZONE) ORDER 2002

**STATEMENT OF REASONS FOR REVISION:-**

On traffic management and road safety grounds to ensure unobstructed access.

**EXISTING ITEMS TO BE REPLACED****SCHEDULE I Pt X**Permit Holders Only 8.00am to 10.00pm Monday to Saturday

<u>Road Name</u>	<u>Side</u>	<u>Description</u>	<u>Zone</u>
ST THOMAS STREET	WEST	BETWEEN A POINT 21.1 METRES NORTH OF ITS JUNCTION WITH ST SWITHUN STREET AND A POINT 40.6 METRES NORTH OF THAT JUNCTION.	S

**SCHEDULE V**No Waiting 8:00am to 6:00pm Monday to Saturday

<u>Road Name</u>	<u>Side</u>	<u>Description</u>	<u>Zone</u>
ST THOMAS STREET	EAST	BETWEEN ITS JUNCTION WITH ST SWITHUN STREET AND ITS JUNCTION WITH ST CLEMENT STREET.	S
ST THOMAS STREET	WEST	BETWEEN A POINT 40.6 METRES NORTH OF ITS JUNCTION WITH ST SWITHUN STREET AND A POINT 13.5 METRES SOUTH OF ITS JUNCTION WITH ST THOMAS PASSAGE.	S
ST THOMAS STREET	WEST	BETWEEN ITS JUNCTION WITH ST SWITHUN STREET AND A POINT 21.1 METRES NORTH OF THAT JUNCTION.	S
ST SWITHUN STREET	NORTH	BETWEEN A POINT 33.6 METRES WEST OF ITS JUNCTION WITH ST THOMAS STREET AND A POINT 147.0 METRES EAST OF ITS JUNCTION WITH SYMONDS STREET.	S

**PROPOSED ITEMS****SCHEDULE I Pt X**Permit Holders Only 8.00am to 10.00pm Monday to Saturday

<u>Road Name</u>	<u>Side</u>	<u>Description</u>	<u>Zone</u>
ST THOMAS STREET	WEST	BETWEEN A POINT 9.6 METRES NORTH OF ITS JUNCTION WITH ST SWITHUN STREET AND A POINT 40.6 METRES NORTH OF THAT JUNCTION.	S


SCHEDULE VNo Waiting 8:00am to 6:00pm Monday to Saturday

<u>Road Name</u>	<u>Side</u>	<u>Description</u>	<u>Zone</u>
ST THOMAS STREET	EAST	BETWEEN ITS JUNCTION WITH ST SWITHUN STREET AND A POINT 78.0M NORTH OF THAT JUNCTION.	S
ST THOMAS STREET	EAST	BETWEEN A POINT 120.0 METRES NORTH OF ITS JUNCTION WITH ST SWITHUN STREET AND ITS JUNCTION WITH ST CLEMENTS STREET.	S
ST THOMAS STREET	WEST	BETWEEN A POINT 40.6 METRES NORTH OF ITS JUNCTION WITH ST SWITHUN STREET AND A POINT 78.0 METRES NORTH OF THAT JUNCTION.	S
ST THOMAS STREET	WEST	BETWEEN A POINT 117.0 METRES NORTH OF ITS JUNCTION WITH ST SWITHUN STREET AND A POINT 13.5 METRES SOUTH OF ITS JUNCTION WITH ST THOMAS PASSAGE.	S

SCHEDULE IINo Waiting At Any Time

<u>Road Name</u>	<u>Side</u>	<u>Description</u>	<u>Zone</u>
ST THOMAS STREET	EAST	BETWEEN A POINT 78.0 METRES NORTH OF ITS JUNCTION WITH ST SWITHUN STREET AND A POINT 120.0 METRES NORTH OF THAT JUNCTION.	S
ST THOMAS STREET	WEST	BETWEEN A POINT 78.0 METRES NORTH OF ITS JUNCTION WITH ST SWITHUN STREET AND A POINT 117.0 METRES NORTH OF THAT JUNCTION.	S
ST THOMAS STREET	WEST	BETWEEN ITS JUNCTION WITH ST SWITHUN STREET AND A POINT 9.6 METRES NORTH OF THAT JUNCTION.	S
ST SWITHUN STREET	NORTH	BETWEEN ITS JUNCTION WITH ST THOMAS STREET AND A POINT 33.6 METRES WEST OF THAT JUNCTION.	S
ST SWITHUN STREET	NORTH	BETWEEN ITS JUNCTION WITH ST THOMAS STREET AND A POINT 147.0 METRES EAST OF ITS JUNCTION WITH SYMONDS STREET.	S



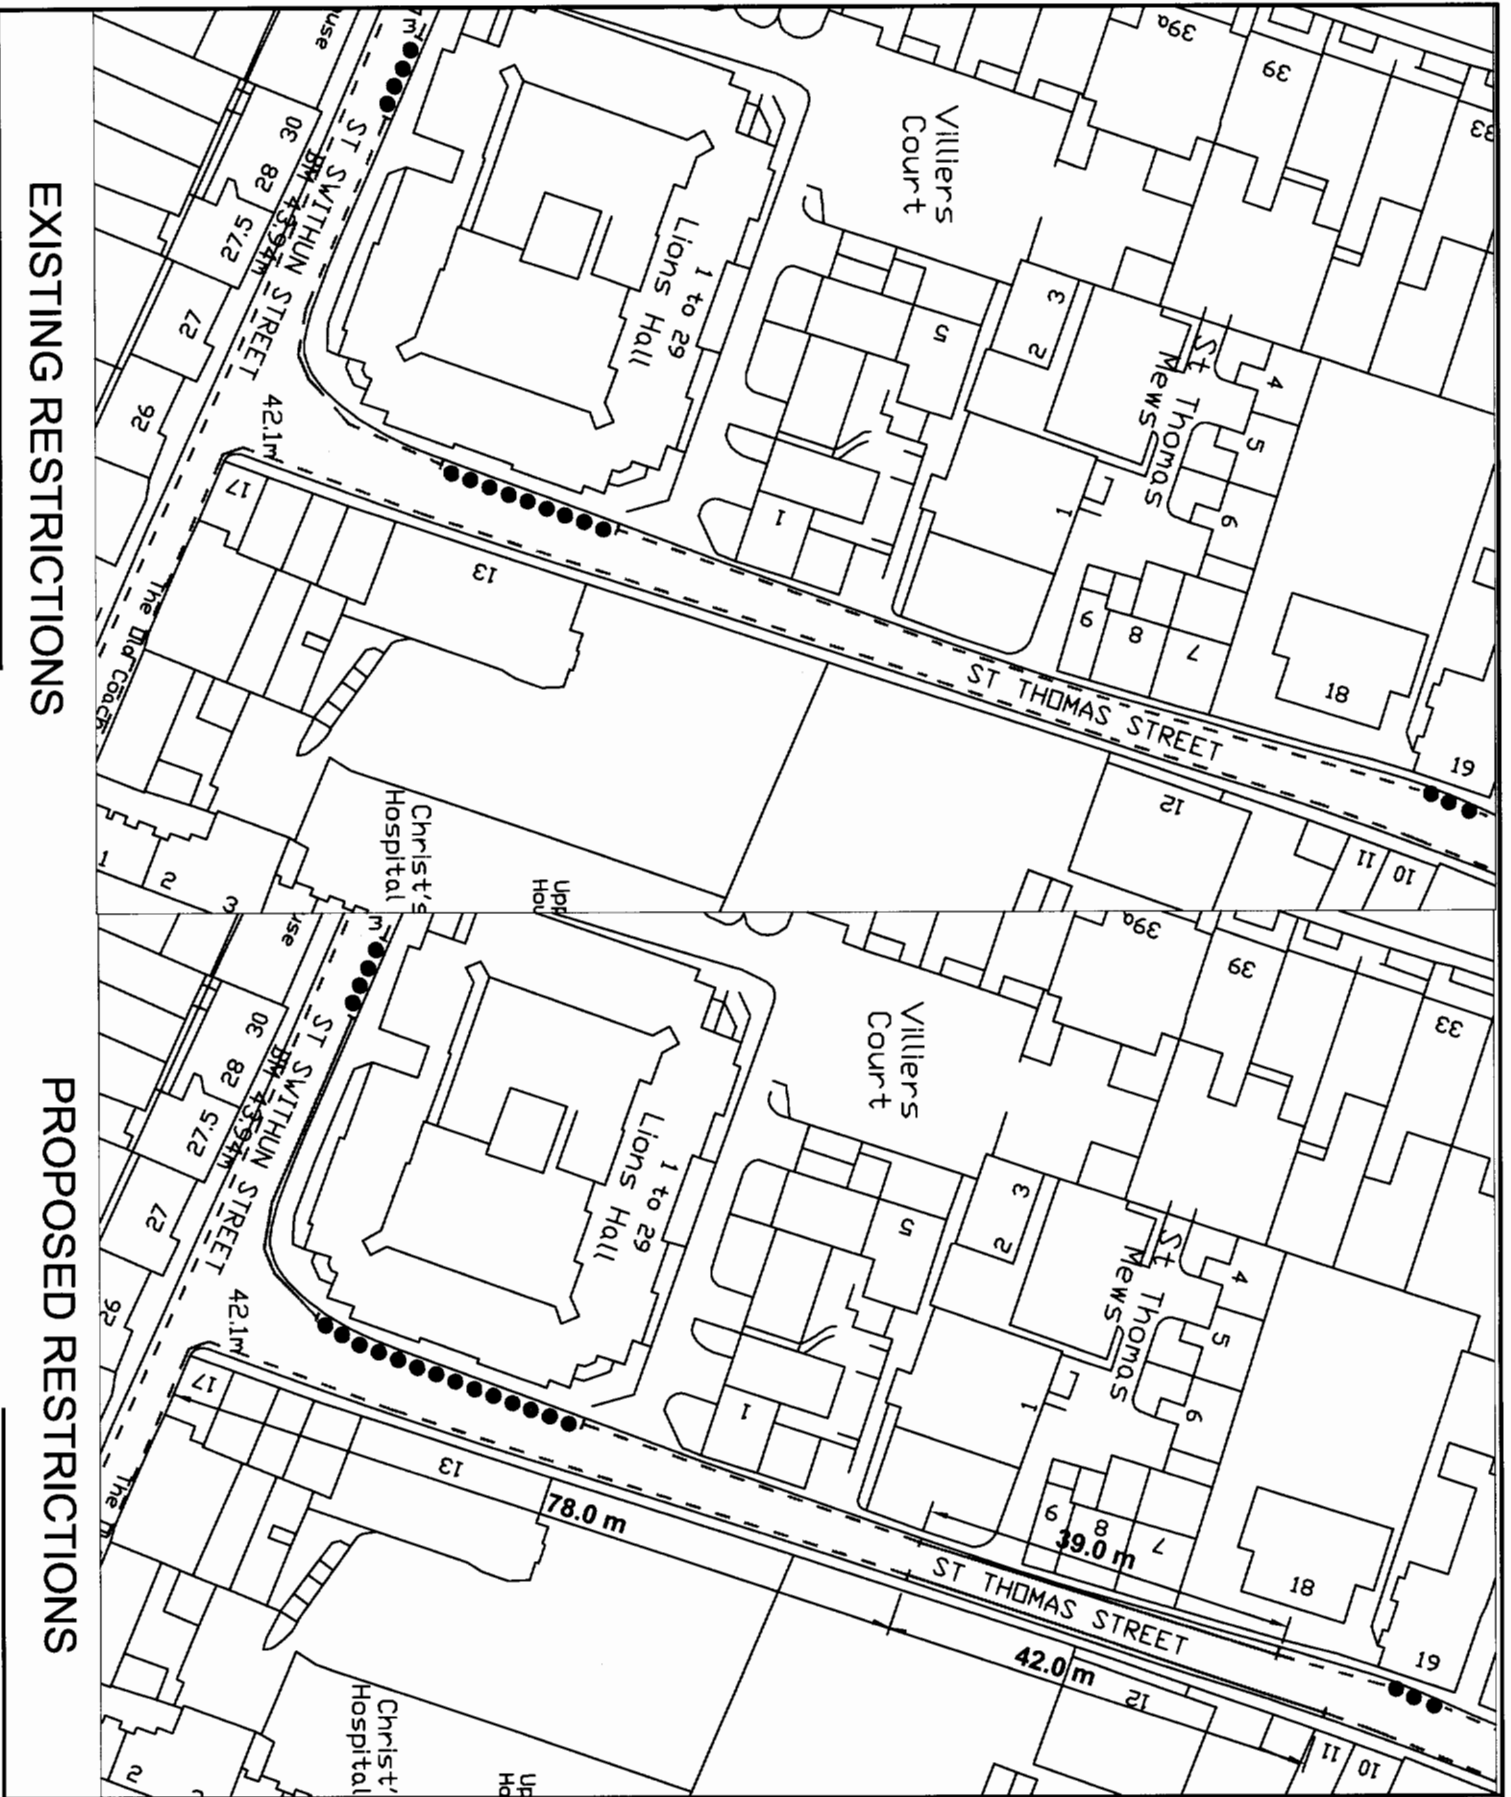

EXISTING RESTRICTIONS

PROPOSED RESTRICTIONS

© Crown Copyright. All rights reserved.  
 Winchester City Council  
 Licence No. LA 09670X 2000



- NO WAITING AT ANY TIME
- - - NO WAITING 8:00am TO 6:00 pm MONDAY TO SATURDAY
- PERMIT HOLDERS ONLY 8:00am TO 10:00pm MONDAY TO SATURDAY



**Winchester**  
 City Council

DEVELOPMENT SERVICES

ENGINEERING

City Offices  
 Colebrook Street  
 Winchester,  
 SO23 9LJ



© Winchester City Council

Project: TRAFFIC MANAGEMENT PERMANENT TRAFFIC ORDERS

Title: PROPOSED REVISION TO WAITING RESTRICTIONS ST THOMAS STREET & ST SWITHUN STREET WINCHESTER

Scale: NTS  
 Drawn: NVC  
 Date: AUGUST 2007  
 Checked:  
 DRG. No. 810402/069/003





**Notice of Proposals of making of Various Road Traffic Regulation Orders  
Affecting the District of Winchester City Council**

Winchester City Council as agents for Hampshire County Council proposes making the undermentioned road traffic regulation orders:-

**The Hampshire (Various Roads, Winchester) (Parking Places and Restriction of Waiting) Controlled Zone) Order 2002 (Variation No.41) Order 2007.**

The effect of this order will be to reduce the permit holders zone in St Thomas Street and in crease the no waiting between 8.00 am and 6.00 pm and to introduce a no waiting at any time zone into St Thomas Street and St Swithun Street. Details are as follows:-

Permit Holders Only 8.00am to 10.00pm Monday to Saturday

<u>Road Name</u>	<u>Side</u>	<u>Description</u>	<u>Zone</u>
ST THOMAS STREET	WEST	BETWEEN A POINT 9.6 METRES NORTH OF ITS JUNCTION WITH ST SWITHUN STREET AND A POINT 40.6 METRES NORTH OF THAT JUNCTION.	S

No Waiting 8:00am to 6:00pm Monday to Saturday

<u>Road Name</u>	<u>Side</u>	<u>Description</u>	<u>Zone</u>
ST THOMAS STREET	EAST	BETWEEN ITS JUNCTION WITH ST SWITHUN STREET AND A POINT 78.0M NORTH OF THAT JUNCTION.	S
ST THOMAS STREET	EAST	BETWEEN A POINT 120.0 METRES NORTH OF ITS JUNCTION WITH ST SWITHUN STREET AND ITS JUNCTION WITH ST CLEMENTS STREET.	S
ST THOMAS STREET	WEST	BETWEEN A POINT 40.6 METRES NORTH OF ITS JUNCTION WITH ST SWITHUN STREET AND A POINT 78.0 METRES NORTH OF THAT JUNCTION.	S
ST THOMAS STREET	WEST	BETWEEN A POINT 117.0 METRES NORTH OF ITS JUNCTION WITH ST SWITHUN STREET AND A POINT 13.5 METRES SOUTH OF ITS JUNCTION WITH ST THOMAS PASSAGE.	S
ST SWITHUN STREET	NORTH	BETWEEN ITS JUNCTION WITH ST THOMAS STREET AND A POINT 147.0 METRES EAST OF ITS JUNCTION WITH SYMONDS STREET.	S

No Waiting At Any Time

<u>Road Name</u>	<u>Side</u>	<u>Description</u>	<u>Zone</u>
ST THOMAS STREET	EAST	BETWEEN A POINT 78.0 METRES NORTH OF ITS JUNCTION WITH ST SWITHUN STREET AND A POINT 120.0 METRES NORTH OF THAT JUNCTION.	S
ST THOMAS STREET	WEST	BETWEEN A POINT 78.0 METRES NORTH OF ITS JUNCTION WITH ST SWITHUN STREET AND A POINT 117.0 METRES NORTH OF THAT JUNCTION.	S
ST THOMAS STREET	WEST	BETWEEN ITS JUNCTION WITH ST SWITHUN STREET AND A POINT 9.6 METRES NORTH OF THAT JUNCTION.	S
ST SWITHUN STREET	NORTH	BETWEEN ITS JUNCTION WITH ST THOMAS STREET AND A POINT 33.6 METRES WEST OF THAT JUNCTION.	S

FURTHER DETAILS: a copy of this notice, the proposed orders, and maps showing the location and effect of the proposals, a statement of reasons and the order to be varied may be inspected during usual office hours at the following place:-

City Offices, Colebrook Street, Winchester.

OBJECTIONS: All objections and other representations in respect of these proposals must be sent in writing to the undersigned by 15<sup>th</sup> November 2007.  
All objections must state the grounds on which they are made.

Dated this 18<sup>th</sup> day of October 2007

H. N. Bone, Head of Legal Services, Winchester City Council,  
City Offices, Colebrook Street, Winchester, Hampshire.

**CAB1588(TP) - APPENDIX F****SUMMARY OF CORRESPONDENCE TO INTRODUCTION OF WAITING RESTRICTIONS - ST THOMAS STREET AND ST SWITHUN STREET, WINCHESTER**

<b>CORRESPONDENT</b>	<b>ADDRESS</b>	<b> GROUNDS FOR OBJECTION</b>
Mrs S. Neville	1 Villiers Court	Traffic might have problems negotiating extra parking, safety issues.
Nigel Swettenham	3 Penarth Place	Parking & safety issues
Anthony Pitkin	flat 3, 28 St Swithuns St	Parking & loading problems.
Rebecca Batchelor	28 St Swithun St.	Parking & loading problems. Concerns about being unable to park at night.
Margaret Case	4 Masons Yard	Elderly lady concerned about parking & safety issues.
Maeve Gordon-James	2 Penarth Place	There's no problem. Changes would create parking problems.
Emma Gordon-James	2 Penarth Place.	There's no problem. Changes would create parking problems.
Paul Kerwood	1 Penarth Place.	Would cause parking problems.
Rosemary Ord	30 St Swithun St.	Parking concerns especially overnight.

<b>CORRESPONDENT</b>	<b>ADDRESS</b>	<b> LETTER OF SUPPORT</b>
Mrs Mary J Mirchandani	2 Great Minster St.	In favour - general comments
Miss M E Bishop	5 St Thomas Mews.	In favour of proposals
Miss Margaret Young	6 St Thomas Mews.	In favour of proposals
Michael & Helen Etherington	27 St Swithun St	In favour of proposals