

CABINET (TRAFFIC AND PARKING) COMMITTEE

22 February 2010

PROPOSED TRAFFIC REGULATION ORDER – CANON STREET, WINCHESTER

REPORT OF THE HEAD OF ACCESS AND INFRASTRUCTURE

Contact Officer: Neville Crisp Tel No: 01962 848484

RECENT REFERENCES:

None.

EXECUTIVE SUMMARY:

Further to continued complaints and requests to make the advisory disabled persons parking place adjacent to 87/86 Canon Street, Winchester enforceable, a proposal was drafted accordingly.

During the initial discussions with local Members and some residents, it was also reported that obstructions were regularly occurring in Canon Street due to inconsiderate parking on the existing single yellow lines and that double yellow lines would be more appropriate.

A plan was produced accordingly to introduce 'Disabled Badge Holders Only', 'Permit Holders Only 8:00am to 10:00pm Monday to Saturday' and 'No Waiting At Any Time' restrictions in Canon Street. See Appendix A.

The Statement of Reasons and Schedule of the proposed restrictions are attached in Appendix B. The location of the proposal is also shown in the photographs attached in Appendix C.

The Ward Members, County Councillor and Police gave their support to proceed with this new proposal which was formally advertised on street and in the Hampshire Chronicle on Thursday 22nd October 2009, with the objection period ending on 19th November 2009. See Appendix D.

16 letters were received in response to the notices, of which 11 were objecting to the proposed restrictions and 5 were in general support. These are summarised in Appendix E.

In addition to the letters of objection Councillor Tait has requested that this matter be taken to Committee for consideration.

Despite the objections to making the advisory disabled bay enforceable it is proposed that the 'Disabled Badge Holders Only' and revised 'Permit Holders Only 8:00am to 10:00pm Monday to Saturday' restrictions are introduced as advertised.

In recognition of the comments received regarding the visual impact of additional road markings, it is suggested that the proposal to introduce 'No Waiting At Any Time' double yellow lines be amended to include only the western section of Canon Street, between its junction with Southgate Street and its junction with Culver Road. There is to be no change in the existing restrictions in Canon Street between its junction with Culver Road and its junction with Kingsgate Street.

RECOMMENDATIONS:

1. That the proposed 'Disabled Permit Holders Only' and revised 'Permit Holders Only 8:00am to 10:00pm Monday to Saturday' waiting restrictions in Canon Street, Winchester be approved as advertised.
2. That 'No Waiting At Any Time' waiting restrictions in Canon Street, Winchester be approved on both sides between its junction with Southgate Street and its junction with Culver Road.
3. That the Head of Legal Services be authorised to make the necessary order.

CABINET (TRAFFIC AND PARKING) COMMITTEE

PROPOSED TRAFFIC REGULATION ORDER – CANON STREET, WINCHESTER

REPORT OF THE HEAD OF ACCESS AND INFRASTRUCTURE

DETAIL:

See executive summary.

OTHER CONSIDERATIONS:

SUSTAINABLE COMMUNITY STRATEGY AND CORPORATE BUSINESS PLAN
(RELEVANCE TO):

The proposal is in keeping with the Corporate Strategy in its attempt to provide a high quality environment & safe and strong communities.

RESOURCE IMPLICATIONS:

The cost of implementing the traffic regulation order and associated signs and lining work is covered by the Traffic Management agreement with Hampshire County Council.

RISK MANAGEMENT ISSUES:

An evaluation of the risks associated with the matters in this report indicate that further risk assessment is not needed because the changes/issues covered do not represent significant risks.

BACKGROUND DOCUMENTS:

Correspondence on Traffic and Transport Division files Ref: 810402/159

APPENDICES:


Appendix A: Detail of Proposed Order (Drawing No 810402/159/001)

Appendix B: Proposed Statement of Reasons and Schedule


Appendix C: Photographs

Appendix D: Proposal Notice as advertised

Appendix E: Summary of responses to Formal Notice

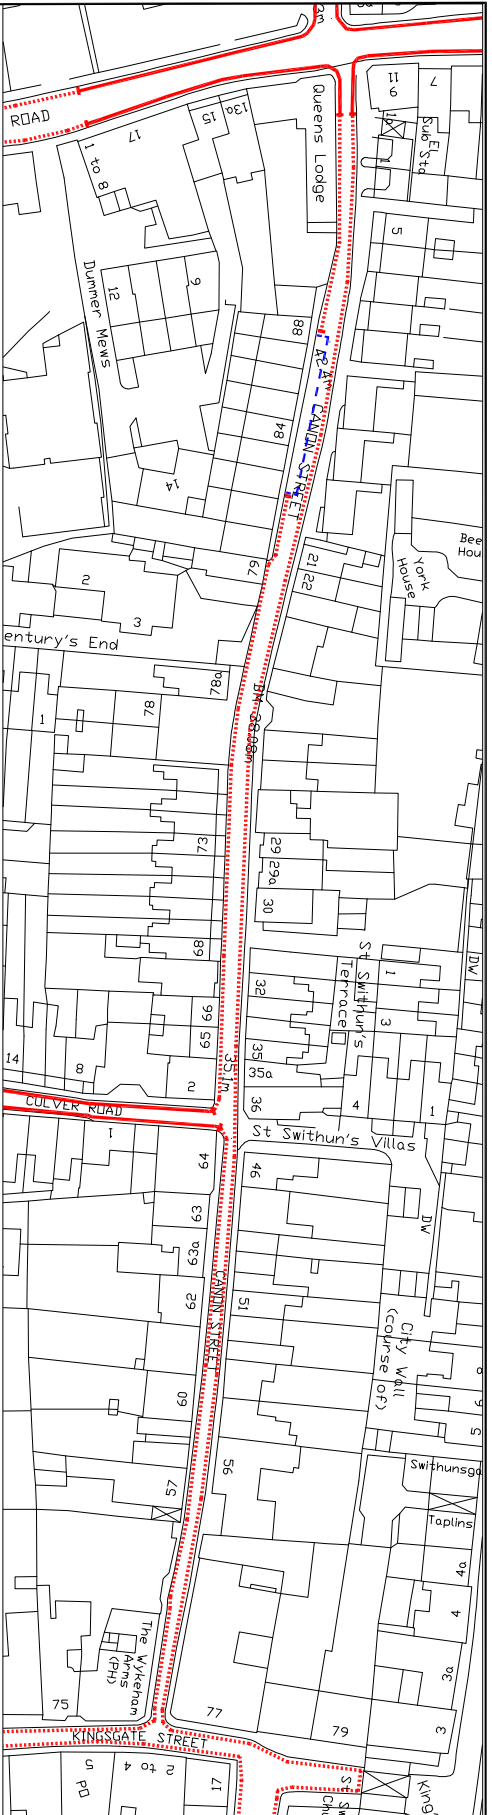

EXISTING WAITING RESTRICTIONS

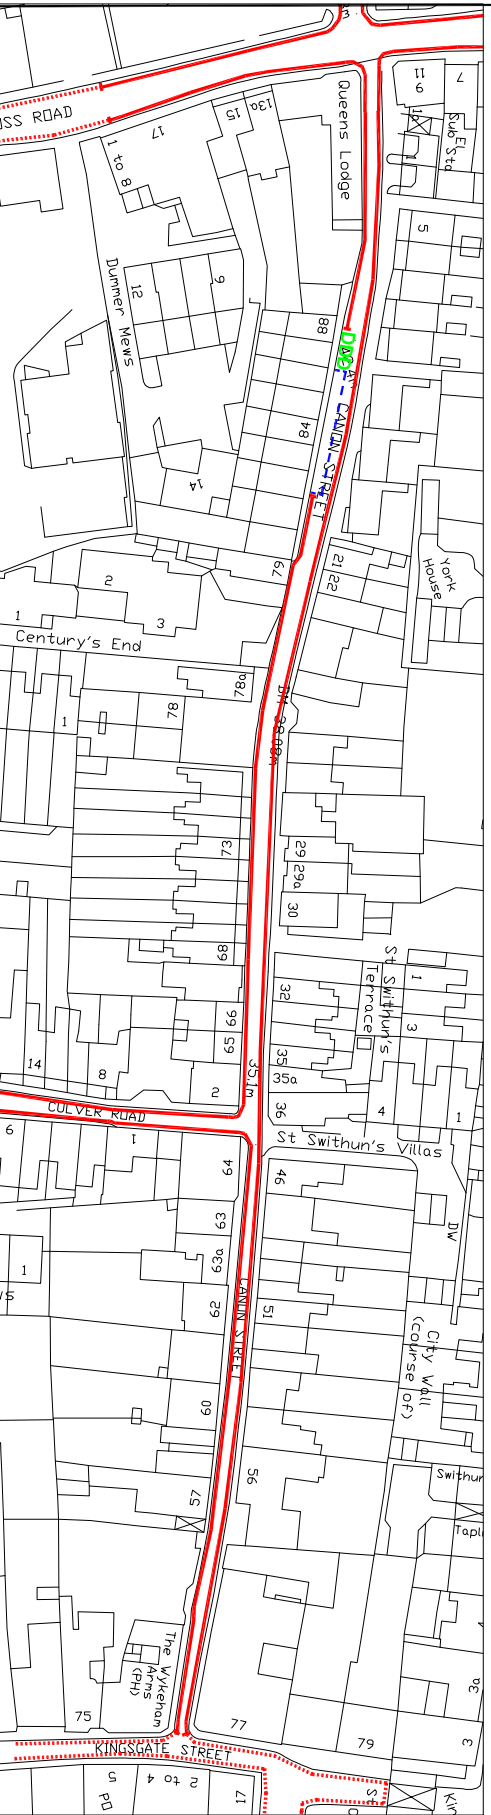

PROPOSED WAITING RESTRICTIONS

This data is based on Ordnance Survey ground truth data for permission of the Ordnance Survey on behalf of the Controller of Her Majesty's Stationery Office © Crown Copyright. Unauthorised reproduction infringes Crown copyright and may lead to prosecution. Winchester City Council Licence No. LA 08810X



- - - NO WAITING 8:00am TO 6:00pm MON TO SAT (SINGLE YELLOW LINES)
- NO WAITING AT ANY TIME (DOUBLE YELLOW LINES)
- - - PERMIT HOLDERS ONLY 8:00am TO 6:00pm MONDAY TO SATURDAY
- D DISABLED BADGE HOLDERS ONLY

Item	Description	Scale	Colour



Winchester
City Council

**DEVELOPMENT SERVICES
ENGINEERING**
City Offices
Colebrook Street
Winchester,
SO23 9LJ.

Project:
TRAFFIC REGULATION ORDER
PROPOSAL

Title:
WAITING RESTRICTIONS
CANON STREET
WINCHESTER

Scale:
Date:
Drawn:
Checked:

NTS
N/C

DWG: AUGUST 2009

DWG. No. 810402-159/001

PROPOSED VARIATION TO:-

HAMPSHIRE COUNTY COUNCIL

ROAD TRAFFIC REGULATION ACT 1984

THE HAMPSHIRE (VARIOUS ROADS, WINCHESTER)
(PARKING PLACES AND RESTRICTION OF WAITING)
(CONTROLLED ZONE) ORDER 2002

STATEMENT OF REASONS FOR REVISION:-

On traffic management grounds to provide disabled permit holder parking and ensure unobstructed access for through traffic.

EXISTING ITEMS TO BE REPLACED

SCHEDULE I Pt II

Permit Holders Only 8:00am to 6:00pm Monday to Saturday

<u>Road Name</u>	<u>Side</u>	<u>Description</u>	<u>Zone</u>
CANON STREET	SOUTH	BETWEEN A POINT 45.8 METRES EAST OF ITS JUNCTION WITH ST CROSS ROAD AND A POINT 78.5 METRES EAST OF ITS JUNCTION WITH ST CORSS ROAD.	C

SCHEDULE V

No Waiting 8:00am to 6:00pm Monday to Saturday

<u>Road Name</u>	<u>Side</u>	<u>Description</u>	<u>Zone</u>
CANON STREET	NORTH	BETWEEN A POINT 8.6 METRES EAST OF ITS JUNCTION WITH SOUTHGATE STREET AND ITS JUNCTION WITH KINGSGATE STREET A DISTANCE OF 286.5 METRES.	C
CANON STREET	SOUTH	BETWEEN A POINT 7.8 METRES EAST OF ITS JUNCTION WITH ST CROSS ROAD AND A POINT 45.8 METRES EAST OF ITS JUNCTION WITH ST CROSS ROAD.	C
CANON STREET	SOUTH	BETWEEN A POINT 78.5 METRES EAST OF ITS JUNCTION WITH ST CROSS ROAD AND ITS JUNCTION WITH KINGSGATE STREET.	C

PROPOSED ITEMS**SCHEDULE I Pt II**Permit Holders Only 8:00am to 6:00pm Monday to Saturday

<u>Road Name</u>	<u>Side</u>	<u>Description</u>	<u>Zone</u>
CANON STREET	SOUTH	BETWEEN A POINT 51.1 METRES EAST OF ITS JUNCTION WITH ST CROSS ROAD AND A POINT 78.5 METRES EAST OF ITS JUNCTION WITH ST CROSS ROAD.	C

SCHEDULE I Pt VDisabled Permit Holders Only

<u>Road Name</u>	<u>Side</u>	<u>Description</u>	<u>Zone</u>
CANON STREET	SOUTH	BETWEEN A POINT 45.8 METRES EAST OF ITS JUNCTION WITH ST CROSS ROAD AND A POINT 51.1 METRES EAST OF ITS JUNCTION WITH ST CROSS ROAD.	C

SCHEDULE IINo Waiting At Any Time

<u>Road Name</u>	<u>Side</u>	<u>Description</u>	<u>Zone</u>
CANON STREET	NORTH	BETWEEN A POINT 8.6 METRES EAST OF ITS JUNCTION WITH SOUTHGATE STREET AND ITS JUNCTION WITH KINGSGATE STREET. (A DISTANCE OF 286.5 METRES)	C
CANON STREET	SOUTH	BETWEEN A POINT 7.8 METRES EAST OF ITS JUNCTION WITH ST CROSS ROAD AND A POINT 45.8 METRES EAST OF ITS JUNCTION WITH ST CROSS ROAD.	C
CANON STREET	SOUTH	BETWEEN A POINT 78.5 METRES EAST OF ITS JUNCTION WITH ST CROSS ROAD AND ITS JUNCTION WITH KINGSGATE STREET.	C

CAB1946(TP) Appendix C



**Notice of Proposals of making of Various Road Traffic Regulation Orders
Affecting the District of Winchester City Council**

Winchester City Council as agents for Hampshire County Council proposes making the undermentioned road traffic regulation orders:-

8 The Hampshire (Various Roads, Winchester) (Parking Places and Restriction of Waiting) (Controlled Zone) Order 2002 (Variation No. 56) Order 2009

The effect of this order will be to extend no waiting zones and introduce a disabled permit holders only zone in Canon Street, Winchester. Details are as follows:-

Permit Holders Only 8:00am to 6:00pm Monday to Saturday

<u>Road Name</u>	<u>Side</u>	<u>Description</u>	<u>Zone</u>
CANON STREET	SOUTH	BETWEEN A POINT 51.1 METRES EAST OF ITS JUNCTION WITH ST CROSS ROAD AND A POINT 78.5 METRES EAST OF ITS JUNCTION WITH ST CROSS ROAD.	C

Disabled Permit Holders Only

<u>Road Name</u>	<u>Side</u>	<u>Description</u>	<u>Zone</u>
CANON STREET	SOUTH	BETWEEN A POINT 45.8 METRES EAST OF ITS JUNCTION WITH ST CROSS ROAD AND A POINT 51.1 METRES EAST OF ITS JUNCTION WITH ST CROSS ROAD.	C

No Waiting At Any Time

<u>Road Name</u>	<u>Side</u>	<u>Description</u>	<u>Zone</u>
CANON STREET	NORTH	BETWEEN A POINT 8.6 METRES EAST OF ITS JUNCTION WITH SOUTHGATE STREET AND ITS JUNCTION WITH KINGSGATE STREET. (DISTANCE OF 286.5 METRES)	C
CANON STREET	SOUTH	BETWEEN A POINT 7.8 METRES EAST OF ITS JUNCTION WITH ST CROSS ROAD AND A POINT 45.8 METRES EAST OF ITS JUNCTION WITH ST CROSS ROAD.	C
CANON STREET	SOUTH	BETWEEN A POINT 78.5 METRES EAST OF ITS JUNCTION WITH ST CROSS ROAD AND ITS JUNCTION WITH KINGSGATE STREET.	C

FURTHER DETAILS: A copy of this notice, the proposed orders, and maps showing the location and effect of the proposals, a statement of reasons and the order to be varied may be inspected during usual office hours at the following place:-

(i) City Offices, Colebrook Street, Winchester.

OBJECTIONS: All objections and other representations in respect of this proposal must be sent in writing to the undersigned by 19th November 2009. All objections must state the grounds on which they are made.

Dated this 22nd day of October 2009
H. N. Bone, Head of Legal Services,
Winchester City Council, City Offices, Colebrook Street, Winchester, Hampshire.