

LICENSING SUB – COMMITTEE

24 February 2014

Report of the Head of Licensing

Contact Officer: Ashton Taylor. Tel No: 01962 848179

Application: New Premises Licence

Premises: Coast to Coast, Unit 4, Block F, Whiteley Shopping Centre

Part A. Report Buff

- 1 Application**
- 2 Responsible Authorities**
- 3 Other Representations**
- 4 Observations**
- 5 Conditions**
- 6 Other Considerations**

Part B. Appendices

Appendix 1 Application White
Appendix 2 Representations from Other Persons Cream

Part A.**1. Application**

Applicant: The Restaurant Group (UK) Ltd

Premises: Coast to Coast, Whiteley Shopping Centre

- 1.1 This report relates to an application for a premises licence for the restaurant Coast to Coast at Whiteley Shopping Centre
- 1.2 The purpose of the application is for recorded music, late night refreshment and the supply of alcohol for consumption on and off the premises.
- 1.3 The recorded music is for the hours of 0800 to 0030 Monday to Sunday and from the end of permitted hours News Years Eve to the commencement of permitted hours New Years Day.
- 1.4 Late night refreshment is applied for the hours of 2300 to 0030 Monday to Sunday and 2300 on New Years Eve to 0500 New Years Day.
- 1.5 The supply of alcohol for consumption on and off the premises is for the hours of 1000 to 0000 Monday to Sunday and from the end of permitted hours News Years Eve to the commencement of permitted hours New Years Day.
- 1.6 Notice of the application was displayed outside of the premises for a period of 28 days until 1 February 2014, and advertised in the Portsmouth news on 9 January 2014.
- 1.7 The Operating Schedule, copied at Appendix 1, proposes the Relevant Licensable Activities.
- 1.8 No representations were received from the Responsible Authorities.
- 1.9 Representations were received from Councillor Sam Newman-McKie and Councillor Vivian Achwall, both Whiteley ward Councillors, to the prevention of public nuisance licensing objective.
- 1.10 Councillor Achwall withdrew her representation after the applicant agreed to a condition prohibiting the use of the outside terrace area for licensable activities after 2300 Sunday to Thursday and 2330 on Friday and Saturday.
- 1.11 The licensable hours for indoors are to remain the same as applied for.

- 1.12 Councillor Newman-McKie did not agree that this condition would be sufficient and would like her representation to remain.
- 1.13 Notices of the hearing were sent to all Parties on 6 February 2014.

Designated Premises Supervisor

Christopher Thynne

Steps to promote the Licensing Objectives

Please see Section M at Appendix 1.

Relevant Representations

2. Responsible Authorities

All of the Responsible Authorities have been served with a copy of the application. The representations received are as follows:

Head of Environment

No representations received.

Hampshire Constabulary

No representations received.

Hampshire Fire and Rescue Service

No representations received.

Child Protection Team

No representations received.

Head of Building Control

No representations received.

Head of Safety Standards

No representations received.

Public Health Manager

No representations received.

Licensing Authority

No representations received.

3. **Representations from Other Persons**

1. Councillor Sam Newman-McKie
2. Councillor Vivian Achwall

4. Observations

The Sub-Committee is obliged to determine this application with a view to promoting the Licensing Objectives:

- The prevention of crime and disorder
- Public safety
- The prevention of public nuisance
- The protection of children from harm

In making its decision, the Sub-Committee is also obliged to have regard to the National Guidance and the Council's Licensing Policy.

The Sub-Committee must have regard to all of the representations.

The Sub-Committee must take such of the following steps it considers appropriate to promote the Licensing Objectives:

1. Grant the licence subject to conditions in accordance with the operating schedule (modified to such extent as the authority considers appropriate for the promotion of the licensing objectives) and the mandatory conditions;
2. exclude from the scope of the licence any of the licensable activities to which the application relates;
3. refuse to specify a person in the licence as the premises supervisor;
4. reject the application.

Terminal hours

The Sub-Committee should take account of the National Guidance and the Council's Licensing Policy with regard to terminal hours and take such steps as it considers appropriate to promote the Licensing Objectives.

(Licensing Policy Part 4, A8)

Licensing Objectives.

Crime and Disorder

The Sub-Committee should consider any appropriate conditions to prevent crime and public disorder relating to the premises having regard to the operating schedule and the representations.

(Licensing Policy 1.6, 2.11, 2.17)

Public Safety

The Sub-Committee should consider any appropriate conditions relating to public safety having regard to the relating to the premises having regard to the operating schedule and the representations.

(Licensing Policy Part 4, B3, B4)

Public Nuisance

The Sub-Committee should consider any appropriate conditions to prevent public nuisance caused by noise and light pollution from the premises relating to the premises having regard to the operating schedule and the representations.

(Licensing Policy Part 4, Section C)

Protection of Children

The Sub-Committee should consider any appropriate conditions for the Protection of Children relating to the premises having regard to the operating schedule and the representations.

(Licensing Policy Part 4, D6, D7)

Human Rights

It is considered that Articles 6 (right to a fair trial) 8 (right to respect for private and family life) and Article 1 of the First Protocol (right to peaceable enjoyment of possessions) may be relevant. As there is a right of appeal to the Magistrates' Court, it is considered that there would be no infringement of Article 6. Article 8 is relevant, insofar as the nearby residents could claim that this right would be infringed by disturbance from customers. This should be balanced against the applicants' right to use of their premises under Article 1 of the First Protocol. Interference with these rights is permitted, where this interference is lawful, necessary in a democratic society, and proportionate. Likewise, the residents may argue that their rights under Article 1 of the First Protocol would be infringed. If conditions are imposed, there should be no interference with any convention rights. To the extent that any interference may occur, it would be justifiable in a democratic society, and proportionate.

5. Conditions

Mandatory Conditions

1. No supply of alcohol may be made under the Premises Licence (a) at a time when there is no Designated Premises Supervisor in respect of the Premises Licence, or (b) at a time when the Designated Premises Supervisor does not hold a Personal Licence or his Personal Licence is suspended.
2. Every supply of alcohol under the Premises Licence must be made or authorised by a person who holds a Personal Licence.
3. Where individuals are required on premises to carry out security activities, they must be licensed by the Security Industry Authority.
4. The responsible person shall take all reasonable steps to ensure that staff on relevant premises do not carry out, arrange or participate in any irresponsible promotions in relation to the premises.
5. The responsible person shall ensure that no alcohol is dispensed directly by one person into the mouth of another (other than where that other person is unable to drink without assistance by reason of a disability).
6. The responsible person shall ensure that free tap water is provided on request to customers where it is reasonably available.
7. The premises licence holder or club premises certificate holder shall ensure that an age verification policy applies to the premises in relation to the sale or supply of alcohol.
8. The policy must require individuals who appear to the responsible person to be under 18 years of age (or such older age as may be specified in the policy) to produce on request, before being served alcohol, identification bearing their photograph, date of birth and a holographic mark.
9. The responsible person shall ensure that—
 - (a) where any of the following alcoholic drinks is sold or supplied for consumption on the premises (other than alcoholic drinks sold or supplied having been made up in advance ready for sale or supply in a securely closed container) it is available to customers in the following measures—
 - (i) beer or cider: ½ pint;
 - (ii) gin, rum, vodka or whisky: 25 ml or 35 ml; and
 - (iii) still wine in a glass: 125 ml; and
 - (b) customers are made aware of the availability of these measures.

Possible Conditions

If the application is granted, the Sub-Committee may wish to consider the following conditions to reflect the Operating Schedule:

Operating Hours

1. The hours the premises may be used the provision of late night refreshment shall be:
 - (i) **Monday to Sunday 2300 to 0030**
(It is proposed in the representation to end at 2330)
2. The hours the premises may be used for the sale of alcohol shall be:
 - (i) **Monday to Sunday 1000 to 0000**
(It is proposed in the representation to end at 2330)
3. The hours the premises may be used for late night refreshment shall be:
 - (i) **Monday to Sunday 2300 to 0030**
(It is proposed in the representation to end at 2330)
3. The hours the premises may open for other than Licensable Activities shall be:
 - (i) **Monday to Sunday 0800 to 0030**
(It is proposed in the representation to end at 2330)

All Licensing Objectives

Crime and Disorder

1. CCTV shall be installed in the premises and recordings shall be retained for 28 days and shall be made available to the Licensing Authority of Police on request.

Public Safety

1. None

Public Nuisance

1. The outside terrace area shall not be used for licensable activities after 2300 Sunday to Thursday and 2330 Friday and Saturday.

Protection of Children

1. The premises shall adopt and implement the Hampshire Constabulary's Challenge 21 Scheme.
2. Staff shall be trained in their responsibility under the Licensing Act 2003. Records of staff training shall be available for inspection upon request.

6. Other Considerations

Corporate Strategy (Relevance To:)

This report covers issues which affect the principles of Active Communities and a Prosperous Economy.

Resource Implications

A licence fee of £315 has been received. An annual fee of £295 will be payable on the anniversary of the grant of the licence. It is anticipated that an appropriate level of officer attendance will be provided within the existing budget. It is likely that there will be little involvement by licensing officers.

Appendices

1. Application by The Restaurant Group (UK) Ltd including map of premises location
2. Representations by other persons



Your reference:

Our reference: HT01/TRG0001-0607

Direct email: hthomas@hcrlaw.com

2 January 2014

Licensing
Winchester City Council
City Offices
Colebrook Street
Winchester
SO29 9LJ

5 Deansway, Worcester WR1 2JG

Telephone: 01905 612001

Email: licensing@hcrlaw.com

Fax: 01905 744874

DX: 716260 Worcester 1

Direct Line: 01905 744812

**LICENSING & REGULATORY
DEPARTMENT**

Dear Sirs

**Application for grant of a premises licence under the Licensing Act 2003
Coast to Coast, Unit 4, Block F, Whiteley Shopping Centre, Fareham, Hampshire PO15 7PD**


We act for The Restaurant Group (UK) Ltd and enclose by way of service the following: -

- 1 Application for premises licence
- 2 Consent of the proposed DPS
- 3 Plan of the premises
- 4 Cheque in the sum of £315 in respect of the application fee.

We confirm that the appropriate statutory authorities have been served with copies of the above. We further confirm that we are arranging advertisement of the application in accordance with the provisions of the Licensing Act 2003, in the local press and at the premises.

Kindly acknowledge safe receipt of this application, should you have any queries or require further information kindly contact Heath Thomas at this office.

Yours faithfully

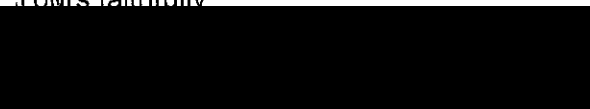

HARRISON CLARK RICKERBYS LTD

Cheltenham	T. 01242 224422 F. 01242 518428	Ellenborough House Wellington Street Cheltenham GL50 1YD
Hereford	T. 01432 349670 F. 01432 349660	Thorpe House 29 Broad Street Hereford HR4 9AR
Ross-on-Wye	T. 01989 562377 F. 01989 565961	6 High Street Ross-On-Wye HR9 5HL
Thames Valley	T. 0118 925 6100	200 Brook Drive Green Park Reading RG2 6UB
Worcester	T. 01905 612001 F. 01905 744899	5 Deansway Worcester WR1 2JG

Serviced offices in London T. 020 7014 3360 and Birmingham T. 0121 237 6009
info@hcrlaw.com www.hcrlaw.com

Our Memberships



Our Quality



Our Director's



**Application for a premises licence to be granted
under the Licensing Act 2003**

PLEASE READ THE FOLLOWING INSTRUCTIONS FIRST

Before completing this form please read the guidance notes at the end of the form. If you are completing this form by hand please write legibly in block capitals. In all cases ensure that your answers are inside the boxes and written in black ink. Use additional sheets if necessary.

You may wish to keep a copy of the completed form for your records.

I/We The Restaurant Group (UK) Ltd

(Insert name(s) of applicant)

apply for a premises licence under section 17 of the Licensing Act 2003 for the premises described in Part 1 below (the premises) and I/we are making this application to you as the relevant licensing authority in accordance with section 12 of the Licensing Act 2003

Part 1 – Premises Details

Postal address of premises or, if none, ordnance survey map reference or description Coast to Coast Unit 4 Block F Whiteley Shopping Centre			
Post town	Fareham	Postcode	PO15 7PD

Telephone number at premises (if any)	
Non-domestic rateable value of premises	£0

Part 2 - Applicant Details

Please state whether you are applying for a premises licence as

Please tick as appropriate

- | | | |
|---|-------------------------------------|-----------------------------|
| a) an individual or individuals * | <input type="checkbox"/> | please complete section (A) |
| b) a person other than an individual * | | |
| i. as a limited company | <input checked="" type="checkbox"/> | please complete section (B) |
| ii. as a partnership | <input type="checkbox"/> | please complete section (B) |
| iii. as an unincorporated association or | <input type="checkbox"/> | please complete section (B) |
| iv. other (for example a statutory corporation) | <input type="checkbox"/> | please complete section (B) |
| c) a recognised club | <input type="checkbox"/> | please complete section (B) |
| d) a charity | <input type="checkbox"/> | please complete section (B) |

- e) the proprietor of an educational establishment please complete section (B)
- f) a health service body please complete section (B)
- g) a person who is registered under Part 2 of the Care Standards Act 2000 (c14) in respect of an independent hospital in Wales please complete section (B)
- ga) a person who is registered under Chapter 2 of Part 1 of the Health and Social Care Act 2008 (within the meaning of that Part) in an independent hospital in England please complete section (B)
- h) the chief officer of police of a police force in England and Wales please complete section (B)

* If you are applying as a person described in (a) or (b) please confirm:

Please tick yes

- I am carrying on or proposing to carry on a business which involves the use of the premises for licensable activities; or
- I am making the application pursuant to a statutory function or
- a function discharged by virtue of Her Majesty's prerogative

(A) INDIVIDUAL APPLICANTS (fill in as applicable)

Mr <input type="checkbox"/>	Mrs <input type="checkbox"/>	Miss <input type="checkbox"/>	Ms <input type="checkbox"/>	Other Title (for example, Rev)	
Surname			First names		
I am 18 years old or over				<input type="checkbox"/> Please tick yes	
Current postal address if different from premises address					
Post town				Postcode	
Daytime contact telephone number					
E-mail address (optional)					

SECOND INDIVIDUAL APPLICANT (if applicable)

Mr <input type="checkbox"/>	Mrs <input type="checkbox"/>	Miss <input type="checkbox"/>	Ms <input type="checkbox"/>	Other Title (for example, Rev)	
Surname			First names		
I am 18 years old or over				<input type="checkbox"/>	Please tick yes
Current postal address if different from premises address					
Post town		Postcode			
Daytime contact telephone number					
E-mail address (optional)					

(B) OTHER APPLICANTS

Please provide name and registered address of applicant in full. Where appropriate please give any registered number. In the case of a partnership or other joint venture (other than a body corporate), please give the name and address of each party concerned.

Name The Restaurant Group (UK) Ltd
Address 5-7 Marshalsea Road London SE1 1EP
Registered number (where applicable) 894426
Description of applicant (for example, partnership, company, unincorporated association etc.) Limited Company
Telephone number (if any) 08456125001
E-mail address (optional)

Part 3 Operating Schedule

When do you want the premises licence to start?

DD	MM	YYYY
0	1	0 1 2 0 1 5

If you wish the licence to be valid only for a limited period, when do you want it to end?

DD	MM	YYYY

Please give a general description of the premises (please read guidance note 1)
Restaurant and Bar with an external terrace as shown on the deposited plan.

If 5,000 or more people are expected to attend the premises at any one time, please state the number expected to attend.

What licensable activities do you intend to carry on from the premises?

(Please see sections 1 and 14 of the Licensing Act 2003 and Schedules 1 and 2 to the Licensing Act 2003)

Provision of regulated entertainment

Please tick any that apply

- a) plays (if ticking yes, fill in box A)
- b) films (if ticking yes, fill in box B)
- c) indoor sporting events (if ticking yes, fill in box C)
- d) boxing or wrestling entertainment (if ticking yes, fill in box D)
- e) live music (if ticking yes, fill in box E)
- f) recorded music (if ticking yes, fill in box F)
- g) performances of dance (if ticking yes, fill in box G)
- h) anything of a similar description to that falling within (e), (f) or (g) (if ticking yes, fill in box H)

Provision of late night refreshment (if ticking yes, fill in box I)

Supply of alcohol (if ticking yes, fill in box J)

In all cases complete boxes K, L and M

F

Recorded music Standard days and timings (please read guidance note 6)			<u>Will the playing of recorded music take place indoors or outdoors or both – please tick</u> (please read guidance note 2)	Indoors	<input checked="" type="checkbox"/>
				Outdoors	<input type="checkbox"/>
				Both	<input type="checkbox"/>
Day	Start	Finish	<u>Please give further details here</u> (please read guidance note 3) Recorded music to complement the use of the premises as a restaurant & bar.		
Mon	08.00	0030			
Tue	08.00	0030	<u>State any seasonal variations for the playing of recorded music</u> (please read guidance note 4)		
Wed	08.00	0030			
Thur	08.00	0030	<u>Non standard timings. Where you intend to use the premises for the playing of recorded music at different times to those listed in the column on the left, please list</u> (please read guidance note 5) From end of permitted hours New Years Eve to commencement of permitted hours New Years Day.		
Fri	08.00	0030			
Sat	08.00	0030			
Sun	08.00	0030			

1

Late night refreshment Standard days and timings (please read guidance note 6)			Will the provision of late night refreshment take place indoors or outdoors or both – please tick (please read guidance note 2)	Indoors	<input checked="" type="checkbox"/>
				Outdoors	<input type="checkbox"/>
				Both	<input type="checkbox"/>
Day	Start	Finish			
Mon	23.00	00.30	Please give further details here (please read guidance note 3)		
Tue	23.00	00.30			
Wed	23.00	00.30	State any seasonal variations for the provision of late night refreshment (please read guidance note 4)		
Thur	23.00	00.30			
Fri	23.00	00.30	Non standard timings. Where you intend to use the premises for the provision of late night refreshment at different times, to those listed in the column on the left, please list (please read guidance note 5) 23.00 on New Year's Eve until 05.00 on New Year's Day.		
Sat	23.00	00.30			
Sun	23.00	00.30			

J

Supply of alcohol Standard days and timings (please read guidance note 6)			Will the supply of alcohol be for consumption – please tick (please read guidance note 7)	On the premises	<input type="checkbox"/>
				Off the premises	<input type="checkbox"/>
				Both	<input checked="" type="checkbox"/>
Day	Start	Finish	State any seasonal variations for the supply of alcohol (please read guidance note 4)		
Mon	10.00	00.00			
Tue	10.00	00.00			
Wed	10.00	00.00			
Thur	10.00	00.00			
Fri	10.00	00.00			
Sat	10.00	00.00			
Sun	10.00	00.00			
			Non standard timings. Where you intend to use the premises for the supply of alcohol at different times to those listed in the column on the left, please list (please read guidance note 5) From end of permitted hours New Years Eve to commencement of permitted hours New Years Day.		

State the name and details of the individual whom you wish to specify on the licence as designated premises supervisor:

Name Christopher Thynne	
Address 24 Hillhouse Wynd Kirknewton West Lothian	
Postcode	EH27 8BU
Personal licence number (if known)	
Issuing licensing authority (if known)	

K

Please highlight any adult entertainment or services, activities, other entertainment or matters ancillary to the use of the premises that may give rise to concern in respect of children (please read guidance note 8).

None

L

Hours premises are open to the public Standard days and timings (please read guidance note 6)			State any seasonal variations (please read guidance note 4)
Day	Start	Finish	
Mon	08.00	00.30	<p><u>Non standard timings. Where you intend the premises to be open to the public at different times from those listed in the column on the left, please list</u> (please read guidance note 5) 08.00 on New Year's Eve until 00.30 on 2nd January.</p>
Tue	08.00	00.30	
Wed	08.00	00.30	
Thur	08.00	00.30	
Fri	08.00	00.30	
Sat	08.00	00.30	
Sun	08.00	00.30	

M Describe the steps you intend to take to promote the four licensing objectives:

a) General – all four licensing objectives (b, c, d and e) (please read guidance note 9)

1. There is to be waiter/waitress service throughout the restaurant area of the premises affording control and supervision.
2. Substantial food will be available throughout licensed hours.
3. CCTV will be installed in the premises and used during provision of licensable activities in the premises, such recordings to be retained for 28 days and to be made available to the Licensing Authority or the police on request.

b) The prevention of crime and disorder

As (a) above

c) Public safety

A fire risk assessment will be conducted and implemented in the premises.

d) The prevention of public nuisance

As (a) above

e) The protection of children from harm

as (a) above. It is proposed that children will be permitted access to the premises in accordance with the provisions of the Licensing Act 2003.

Mandatory conditions will apply requiring a proof of age policy to be implemented in the premises. The premises will adopt a Challenge 21 scheme.

Staff to be trained in their responsibility under the Licensing Act 2003. Records of staff training to be available for inspection by the Licensing Authority or responsible authorities upon reasonable request.

Checklist:


Please tick to indicate agreement

- I have made or enclosed payment of the fee.
- I have enclosed the plan of the premises.
- I have sent copies of this application and the plan to responsible authorities and others where applicable.
- I have enclosed the consent form completed by the individual I wish to be designated premises supervisor, if applicable.
- I understand that I must now advertise my application.
- I understand that if I do not comply with the above requirements my application will be rejected.

IT IS AN OFFENCE, LIABLE ON SUMMARY CONVICTION TO A FINE NOT EXCEEDING LEVEL 5 ON THE STANDARD SCALE, UNDER SECTION 158 OF THE LICENSING ACT 2003, TO MAKE A FALSE STATEMENT IN OR IN CONNECTION WITH THIS APPLICATION.

Part 4 – Signatures (please read guidance note 10)

Signature of applicant or applicant’s solicitor or other duly authorised agent (see guidance note 11). If signing on behalf of the applicant, please state in what capacity.

 Signature	
Date	2/11/14
Capacity	Solicitors on behalf of the applicant

For joint applications, signature of 2nd applicant or 2nd applicant’s solicitor or other authorised agent (please read guidance note 12). If signing on behalf of the applicant, please state in what capacity.

Signature	
Date	
Capacity	

Contact name (where not previously given) and postal address for correspondence associated with this application (please read guidance note 13)

Heath Thomas
Harrison Clark Rickerbys Ltd
5 Deansway

Post town	Worcester	Postcode	WR1 2JG
-----------	-----------	----------	---------

Telephone number (if any)	01905 744535
---------------------------	--------------

If you would prefer us to correspond with you by e-mail, your e-mail address (optional)
licensing@hcrlaw.com

Notes for Guidance

1. Describe the premises, for example the type of premises, its general situation and layout and any other information which could be relevant to the licensing objectives. Where your application includes off-supplies of alcohol and you intend to provide a place for consumption of these off-supplies, you must include a description of where the place will be and its proximity to the premises.
2. Where taking place in a building or other structure please tick as appropriate (indoors may include a tent).
3. For example the type of activity to be authorised, if not already stated, and give relevant further details, for example (but not exclusively) whether or not music will be amplified or unamplified.
4. For example (but not exclusively), where the activity will occur on additional days during the summer months.
5. For example (but not exclusively), where you wish the activity to go on longer on a particular day e.g. Christmas Eve.
6. Please give timings in 24 hour clock (e.g. 16:00) and only give details for the days of the week when you intend the premises to be used for the activity.
7. If you wish people to be able to consume alcohol on the premises, please tick 'on the premises'. If you wish people to be able to purchase alcohol to consume away from the premises, please tick 'off the premises'. If you wish people to be able to do both, please tick 'both'.
8. Please give information about anything intended to occur at the premises or ancillary to the use of the premises which may give rise to concern in respect of children, regardless of whether you intend children to have access to the premises, for example (but not exclusively) nudity or semi-nudity, films for restricted age groups or the presence of gaming machines.
9. Please list here steps you will take to promote all four licensing objectives together.
10. The application form must be signed.
11. An applicant's agent (for example solicitor) may sign the form on their behalf provided that they have actual authority to do so.
12. Where there is more than one applicant, each of the applicant or their respective agent must sign the application form.
13. This is the address which we shall use to correspond with you about this application.

Consent of individual to being specified as premises supervisor

Christopher Thynne

I
[full name of prospective premises supervisor]

of

24 Hillhouse Wynd
Kirknewton
West Lothian
EH27 8BU

.....
[home address of prospective premises supervisor]

hereby confirm that I give my consent to be specified as the designated premises supervisor in relation to the application for

Premises Licence

.....
[type of application]

by

The Restaurant Group (UK) Ltd

.....
[name of applicant]

relating to a premises licence

.....
[number of existing licence, if any]

for

Coast to Coast
Unit 4
Block F
Whiteley Shopping Centre
Fareham
PO15 7PD

.....
[name and address of premises to which the application relates]

and any premises licence to be granted or varied in respect of this application made by

THE RESTAURANT GROUP (UK) LTD
(name of applicant)

concerning the supply of alcohol at

UNIT 4, BLOCK F,
WHITELEY SHOPPING CENTRE
FAREHAM
PO15 7PD

(name and address of premises to which application relates)

I also confirm that I ~~am applying for~~, intend to apply for ~~or currently hold~~ a personal licence, detail of which I set out below.


Personal licence number

(insert personal licence number, if any)

Personal licence issuing authority

(insert name and address and telephone number of personal licence issuing authority, if any)

Signed

 


Name (please print)

Christopher Thynne

Date

2/1/14

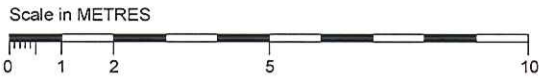

COAST to COAST

AMERICAN RESTAURANT & BAR

EMERGENCY LIGHTING SYSTEM
 An independent self-contained non-maintained system, type XOA180, will be installed in accordance with BS 5266-1 : 2011, Emergency Lighting -Part 1: Code of Practice for Emergency Lighting of premises other than cinemas and certain other specified premises for entertainment, and BSEN 50172 : 2004, BS 5266 - 8 : 2004 Lighting Applications - Emergency Lighting. Luminaires will be located in the approximate positions indicated on this drawing.

- 3 hr self contained maintained exit sign with appropriate legends and arrows
- 3 hr self contained non-maintained emergency luminaire
- 3 hr self contained maintained emergency luminaire

FIRE ALARM SYSTEM
 A Fire Alarm system will be installed to BS 5839 : Part 1, 2013 Code of Practice for system design, installation, commissioning and maintenance, comprising of devices as indicated.

The system subject to the following variations :
 a) As Clause 20.2, the manual call points in the Restaurant have been omitted to prevent malicious false alarms. A call point for staff activation is provided in a constantly staffed area, &
 b) As Clause 22.3, smoke detection omitted from small coffers, where general smoke detector cover is adequate.


- Fire alarm panel
- Manual call point
- Electronic fire alarm sounder
- Automatic heat detectors
- Automatic smoke detectors
- Zenon beacon

MUSIC TO AUTOMATICALLY SWITCH OFF UPON ACTIVATION OF FIRE ALARM.

NOTE: FIRE ALARM AND EMERGENCY LIGHTING SYSTEM LAYOUTS AS SHOWN ON THIS DRAWING ARE INDICATIVE ONLY. FINAL INSTALLATIONS ARE TO BE AS PER THE ELECTRICAL INSTALLATIONS CONTRACTORS DRAWINGS

All fire exit signage and other fire notices are to comply with requirements of b.s 5499 part 1, 1990.

- Half hour fire resistant door and frame, self closing and fitted with combined intumescent strip and cold smoke seal, to be fitted with 'fire door keep shut' signs
- One hour fire resistant door and frame, self closing and fitted with combined intumescent strip and cold smoke seal, to be fitted with 'fire door keep shut' signs
- Panic release push bar door fastening
- Vision panel : 6mm clear Georgian wired, or clear fire stop glass fixed by hw glazing beads set between min 900mm and 1500mm above sill
- afff multi purpose extinguisher 5.5 litre BS 5423 electrically non-conductive 13a + 113b rating
- 6 litre wet chemical extinguisher
- co2 extinguisher
- fire blanket

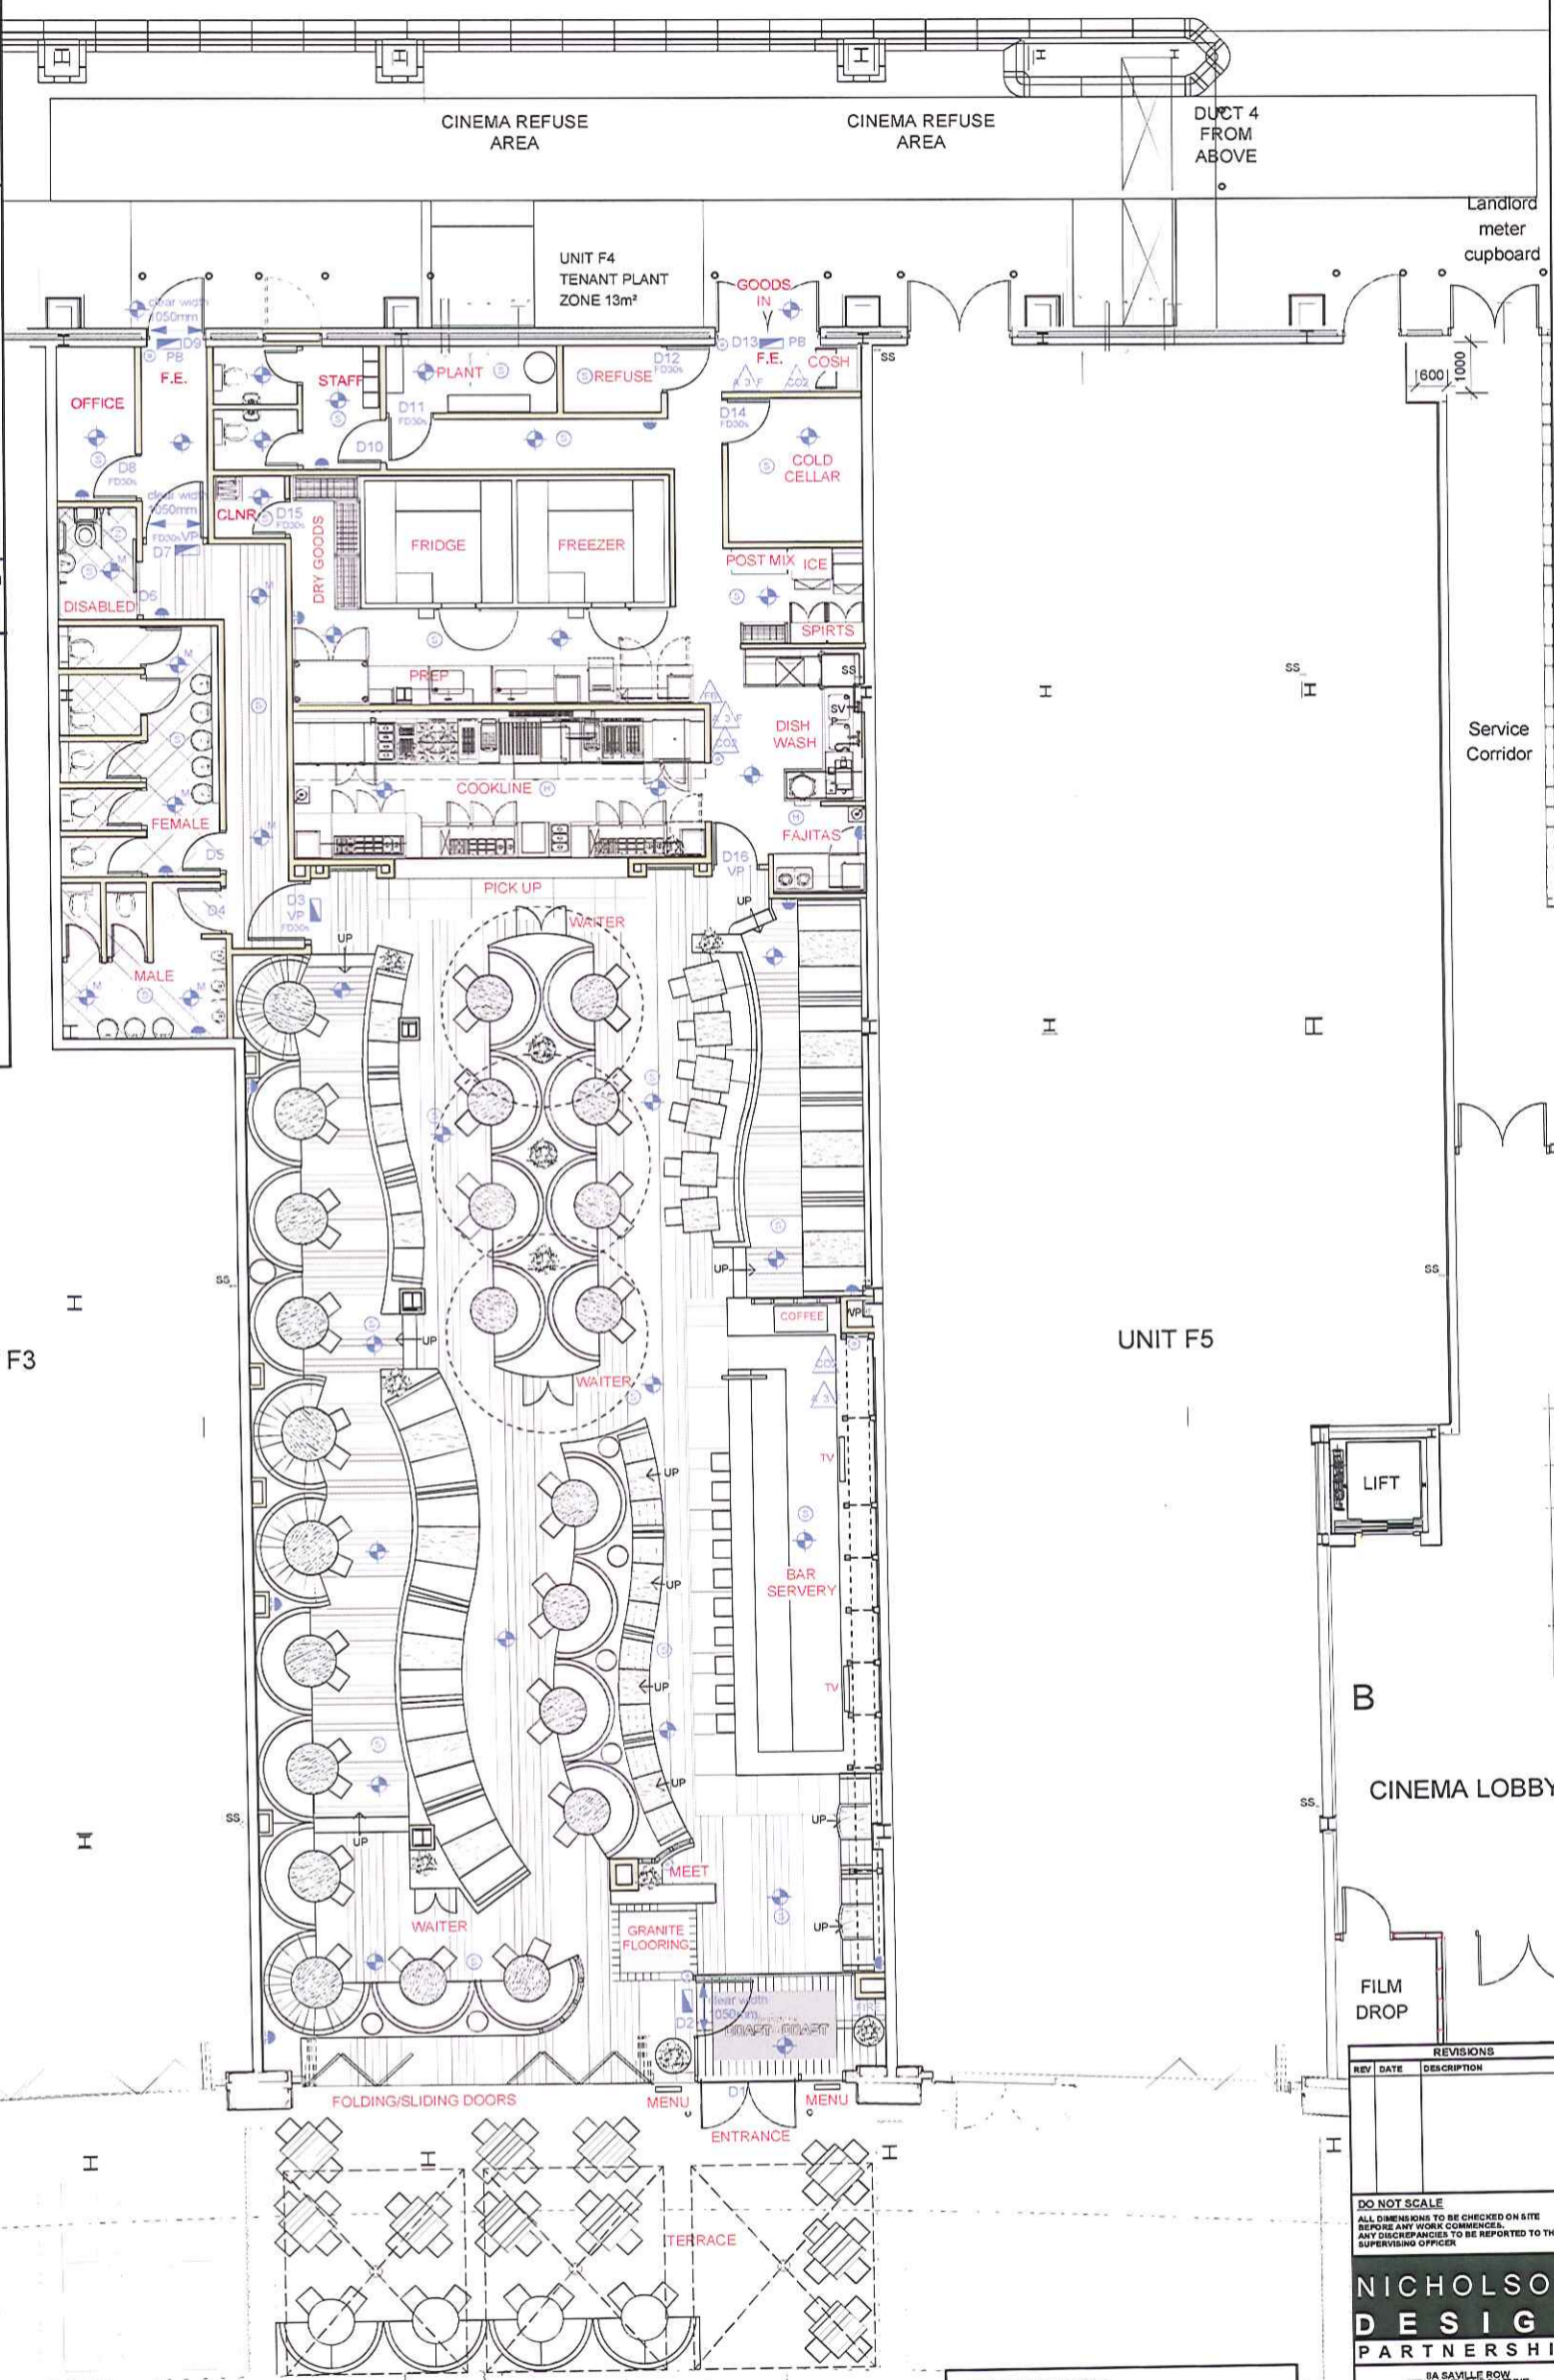

UNIT F2

UNIT F3

UNIT F5

B

CINEMA LOBBY

FILM DROP

OCCUPANCY
 175 RESTAURANT COVERS
 COMPRISING 42 TABLES

22 BAR COMPRISING
 6 TABLES

TOTAL COVERS 197
 60 TERRACE COVERS
 COMPRISING 14 TABLES

458m2 / 4928ft2

REVISIONS

REV	DATE	DESCRIPTION

NICHOLSON DESIGN PARTNERSHIP

8A SAVILLE ROW
 NEWCASTLE UPON TYNE
 NE1 1AE

TEL: 0191 221 2091 FAX: 0191 261 4912
 Email: NDP@nicholson-design.com

CLIENT	The Restaurant Group 5-7 Marshalsea Road LONDON SE1 1EP
PROJECT	COAST TO COAST UNIT F4 FAREHAM
TITLE	PROPOSED LICENSING LAYOUT PLAN
DRWG. NO.	515-03
REV.	
DRAWN	SS
SCALE	1:100 @ A2
DATE	Oct13

Ashton Taylor

From: [REDACTED] on behalf of Vivian Achwal [vachwal@winchester.gov.uk]
Sent: 24 January 2014 13:48
To: Licensing
Cc: Sara Hayes; Ashton Taylor; Cllr Sam Newman-Mckie
Subject: Re: Premises Licence Application - Coast to Coast, Unit 4, Block F, Whiteley Shopping Centre, Fareham PO15 7PD

Dear Ashton

I wish to object to the proposal to have Late Night Refreshments, Supply of Alcohol for Consumption on and off the Premises and Recorded Music until the hours stated in the application due to the close proximity to local residents who live in Bluebell Way and Camellia Way.

I would have no objection to an end time of 2300 on Monday - Thursday and Sunday and 2330 Friday - Saturday.

regards

Cllr Vivian Achwal - Whiteley Ward Councillor
92 Saffron Way
Whiteley
PO15 7LW
01489 570199

On 6 January 2014 13:21, <licensing@winchester.gov.uk> wrote:

Good afternoon,

Winchester City Council has received an application from The Restaurant Group (UK) Ltd for a Premises Licence for Coast to Coast, Unit 4, Block F, Whiteley Shopping Centre, Fareham PO15 7PD.

The purpose of the application is for a restaurant to provide licensable activities as detailed below:-

Recorded Music (Indoors only)

Monday to Sunday 0800 to 0030

Late Night Refreshment

Monday to Sunday 2300 to 0030

Supply of Alcohol for Consumption on and off the Premises

Monday to Sunday 1000 to 0000

Representations from Responsible Authorities or Interested Parties must be received at Winchester City Council offices no later than 31 January 2014.

Only representations that relate to one or more of the four licensing objectives can be considered. The licensing objectives are:

- The prevention of crime and disorder
- Public safety
- The prevention of public nuisance
- The protection of children from harm

Representations must clearly set out the likely effects the grant or variation of the licence would have on the promotion of at least one of the licensing objectives, and must clearly relate to the premises for which application is being made.

The Act requires the Council to disregard representations that are considered to be frivolous or vexatious.

Please note that relevant representations will form part of a public document which will include your name and address and will appear on this website. Anonymous representations will be disregarded.

Please send any Representations or queries regarding this application to licensing@winchester.gov.uk or to the following address:-

Licensing Section
Winchester City Council
City Offices
Colebrook Street
Winchester
SO23 9LJ

The application may be viewed by appointment at the City Offices.

If you have any queries, please don't hesitate to contact me.

Regards

Mrs Ashton Taylor

Licensing Officer

Winchester City Council

Licensing Department

City Offices

Colebrook Street

Winchester

SO23 9LJ

Telephone: 01962 848 179

Fax: 01962 848 555

This email and any files transmitted with it are intended solely for the addressed individual. The information in this email may be confidential; if you have received it in error, please accept our apologies and notify the sender as soon as possible, and delete it from your system without distributing or copying any information contained within it. Under UK Data Protection and Freedom of Information legislation, the contents of this email might have to be disclosed in response to a request. We check emails and attachments for viruses before they are sent, but you are advised to carry out your own virus checks. Winchester City Council cannot accept any responsibility for loss or damage caused by viruses.

--

regards

Cllr Vivian Achwal
Winchester City Councillor for Whiteley Ward
01489 570199 (h)
07954 133386 (m)

Click [here](#) to report this email as spam.

13/02/2014

Ashton Taylor

From: [REDACTED] on behalf of Vivian Achwal [vachwal@winchester.gov.uk]
Sent: 05 February 2014 10:57
To: Ashton Taylor
Subject: Re: FW: Premises Licence application - Coast to Coast, Unit 4, Block F, Whiteley Shopping Centre
Hi Ashton

I am happy to agree the terms as discussed with the coast to coast solicitor last week.

Regards
Cllr Achwal

On 3 Feb 2014 09:55, <ataylor@winchester.gov.uk> wrote:

Good morning,

Has an agreement been made for the condition below to be added to the licence? Please let me know as soon as possible as the last day for representations was Friday, so a decision must be made as to whether or not it is going to Committee or has been granted.

Kind regards

Mrs Ashton Taylor

Licensing Officer

Winchester City Council

City Offices

Colebrook Street

Winchester

SO23 9LJ

Tel: 01962 848 238

Fax: 01962 841 365

From: Heath Thomas [mailto:HThomas@hcrlaw.com]

13/02/2014

Sent: 31 January 2014 17:54

To: Vivian Achwal; [REDACTED]

Cc: Ashton Taylor

Subject: Premises Licence application - Coast to Coast, Unit 4, Block F, Whiteley Shopping Centre

Dear Cllr's Newman-McKie & Achwal,

I am the solicitor acting on behalf Coast to Coast and am in receipt of your written representations to this application.

I write further to my conversation with Cllr Achwal this afternoon. Having considered the area in which the premises are located, I note that the cinema may open to 0030hrs Sunday to Thursday and 0200hrs on Fridays and Saturdays. Similarly, Tesco which is close by, is open until midnight.

I explained to Cllr Achwal that my clients premises are air conditioned from which there should be no escape of noise nuisance during their operation. Cllr Achwal expressed concern over the use of the external areas beyond 2300hrs Sunday to Thursday and 2330hrs on Friday and Saturdays.

It may be that a compromise position can be achieved. Please confirm whether you would accept a condition prohibiting the use of the outside terrace area for licensable activities after 2300hrs Sunday to Thursday and 2330hrs on Friday and Saturdays. The hours for use of the internal area to remain as set out in the application.

I look forward to hearing from you.

Regards

Heath Thomas
Partner | Licensing & Regulatory
For and on behalf of
Harrison Clark Rickerbys Ltd

DD: +44 (0)1905 744812


M: +44 (0)7966 492929

F: +44 (0)1905 744874

E: hthomas@hcrlaw.com

www.hcrlaw.com

Harrison Clark and Rickerbys have merged to form Harrison Clark Rickerbys

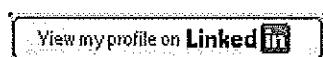

Warning: Copyright Harrison Clark Rickerbys Limited. Where the content of this e-mail and/or attachment includes materials prepared by Harrison Clark Rickerbys Limited the use of those materials is subject exclusively to the conditions of engagement between the practice and its client.

This communication is confidential and may contain legally privileged information. By the use of e-mail over the Internet, Harrison Clark Rickerbys Limited is not waiving either confidentiality of, or legal privilege in, the content of the e-mail and of any attachments.

If you have received this e-mail in error please contact Harrison Clark Rickerbys Limited on telephone number 01905 612001 or e-mail lawyers@hcrlaw.com. Harrison Clark Rickerbys Limited will communicate with you by e-mail, however, the practice cannot guarantee the confidentiality, reliability or speed of these communications, or of any attached documents. If you wish to send to the practice any urgent, critical or encrypted e-mail communication please notify the addressee first by telephone on 01905 612001. The preferred format for receiving word-processed documents is Microsoft Word.

As the addressed recipient of this e-mail you must not copy, or forward, or disclose this communication, or any information in it, to anyone without our consent.

Regulatory information: Harrison Clark Rickerbys, Harrison Clark Shawcross and Jordan's are all trading names of Harrison Clark Rickerbys Limited.

Harrison Clark Rickerbys Limited is a limited company incorporated in England under 7033248 and practising English Law. A list of directors is open to inspection at the registered office which is at 5 Deansway, Worcester, WR1 2JG. All directors are solicitors. The firm is authorised and regulated by the Solicitors Regulation Authority. A copy of the Authority's rules is available at <http://www.sra.org.uk/code-of-conduct.page>

Address: 5 Deansway, Worcester, WR1 2JG.
Telephone: 01905 612001
Email: lawyers@hcrlaw.com
VAT registration number: GB 979 9180 43

Data Protection Act 1998: Harrison Clark Rickerbys Limited is a Data Controller for the purposes of the Data Protection Act 1998. The firm recognises that the appropriate treatment of personal data is essential in maintaining confidence with its clients. Any personal data which the firm collects, records or uses in any way will have appropriate safeguards applied to it to ensure the Data Protection Act 1998 is complied with. On occasions your details may be used by Medical Accident Group Limited in connection with marketing exercises they may carry out either by themselves or in association with other organisations. If you do not wish for your details to be used in this way please write to Mr Colin Box at 5 Deansway, Worcester WR1 2JG or email us at dataprotection@hcrlaw.com

In respect of matters dealt with by The Medical Accident Group Limited the above conditions apply in their entirety.

The Medical Accident Group Limited is a Limited Company incorporated in England and Wales number 4208928.

Its address is 5 Deansway, Worcester, WR1 2JG;
Telephone: 01905 746457

Email: info@medicalaccidentgroup.co.uk
VAT registration number: 987967815

A list of Directors is open to inspection at the registered office which is at 5 Deansway, Worcester WR1 2JG. All the Directors are Solicitors and the firm is authorised and regulated by the Solicitors Regulation Authority. A copy of the Authorities rules is available at <http://www.sra.org.uk.codeofconduct.page>.

This email has been scanned by the Symantec Email Security.cloud service.
For more information please visit <http://www.symanteccloud.com>

Click [here](#) to report this email as spam.

This email and any files transmitted with it are intended solely for the addressed individual. The information in this email may be confidential; if you have received it in error, please accept our apologies and notify the sender as soon as possible, and delete it from your system without distributing or copying any information contained within it. Under UK Data Protection and Freedom of Information legislation, the contents of this email might have to be disclosed in response to a request. We check emails and attachments for viruses before they are sent, but you are advised to carry out your own virus checks. Winchester City Council cannot accept any responsibility for loss or damage caused by viruses.

Ashton Taylor

From: [REDACTED]
Sent: 16 January 2014 11:40
To: Licensing
Cc: Cllr Vivian Achwal; Whiteley Parish Council; Neil Carter
Subject: Re: Premises Licence Application - Coast to Coast, Unit 4, Block F, Whiteley Shopping Centre, Fareham PO15 7PD

Hi Ashton

Objection from me to the 0030 proposal for music and late night refreshment, on the grounds of public nuisance.

Block F is in close proximity to residential properties in Camellia Way and Bluebell Way. The noise would have a detrimental impact on these residents.

I would have no objection to a 2330 end time as being more appropriate.


Regards

Sam

Cllr Sam Newman-McKie
Whiteley Ward Councillor
01489 881206

Sent from my BlackBerry® wireless device

From: <licensing@winchester.gov.uk>
Sender: <ataylor@winchester.gov.uk>
Date: Mon, 6 Jan 2014 13:21:15 -0000

 

Subject: Premises Licence Application - Coast to Coast, Unit 4, Block F, Whiteley Shopping Centre, Fareham PO15 7PD

Good afternoon,

Winchester City Council has received an application from The Restaurant Group (UK) Ltd for a Premises Licence for Coast to Coast, Unit 4, Block F, Whiteley Shopping Centre, Fareham PO15 7PD.

The purpose of the application is for a restaurant to provide licensable activities as detailed below:-

Recorded Music (Indoors only)
Monday to Sunday 0800 to 0030

Late Night Refreshment
Monday to Sunday 2300 to 0030

Supply of Alcohol for Consumption on and off the Premises
Monday to Sunday 1000 to 0000

Representations from Responsible Authorities or Interested Parties must be received at Winchester City Council offices no later than 31 January 2014.

Only representations that relate to one or more of the four licensing objectives can be considered. The licensing objectives are:

- The prevention of crime and disorder
- Public safety
- The prevention of public nuisance
- The protection of children from harm

Representations must clearly set out the likely effects the grant or variation of the licence would have on the promotion of at least one of the licensing objectives, and must clearly relate to the premises for which application is being made.

The Act requires the Council to disregard representations that are considered to be frivolous or vexatious.

Please note that relevant representations will form part of a public document which will include your name and address and will appear on this website. Anonymous representations will be disregarded.

Please send any Representations or queries regarding this application to licensing@winchester.gov.uk or to the following address:-

Licensing Section
Winchester City Council
City Offices
Colebrook Street
Winchester
SO23 9LJ

The application may be viewed by appointment at the City Offices.
If you have any queries, please don't hesitate to contact me.

Regards

Mrs Ashton Taylor
Licensing Officer
Winchester City Council
Licensing Department
City Offices
Colebrook Street
Winchester
SO23 9LJ

Telephone: 01962 848 179
Fax: 01962 848 555

This email and any files transmitted with it are intended solely for the addressed individual. The information in this email may be confidential; if you have received it in error, please accept our apologies and notify the sender as soon as possible, and delete it from your system without distributing or copying any information contained within it. Under UK Data Protection and Freedom of Information legislation, the contents of this email might have to be disclosed in response to a request. We check emails and attachments for viruses

before they are sent, but you are advised to carry out your own virus checks. Winchester City Council cannot accept any responsibility for loss or damage caused by viruses.

Click [here](#) to report this email as spam.

Ashton Taylor

From: [REDACTED]
Sent: 03 February 2014 12:54
To: Ashton Taylor; Cllr Vivian Achwal
Subject: Re: Premises Licence application - Coast to Coast, Unit 4, Block F, Whiteley Shopping Centre

Afternoon Ashton,

Having read the email to Cllr Achwal (that wasn't sent to my correct email address and so never reached me) and unaware of the full content of the telephone discussions between Mr Thomas and Cllr Achwal I am maintaining my objection to the granting of this license on the grounds that I previously set out: public nuisance.

The location is a sensitive one, being adjacent to residential properties.

I have no objection to a 2330 finish of licensable activities.

Regards

Sam

Cllr Sam Newman-McKie

Whiteley Ward.

Sent from my BlackBerry® wireless device

From: <ataylor@winchester.gov.uk>
Date: Mon, 3 Feb 2014 09:47:14 -0000
To: <vachwal@winchester.gov.uk>; [REDACTED]
Subject: FW: Premises Licence application - Coast to Coast, Unit 4, Block F, Whiteley Shopping Centre

Good morning,

Has an agreement been made for the condition below to be added to the licence? Please let me know as soon as possible as the last day for representations was Friday, so a decision must be made as to whether or not it is going to Committee or has been granted.

Kind regards

Mrs Ashton Taylor
Licensing Officer
Winchester City Council
City Offices
Colebrook Street
Winchester
SO23 9LJ

Tel: 01962 848 238

Fax: 01962 841 365

From: Heath Thomas [mailto:HThomas@hcrlaw.com]
Sent: 31 January 2014 17:54
To: Vivian Achwal; [REDACTED]
Cc: Ashton Taylor
Subject: Premises Licence application - Coast to Coast, Unit 4, Block F, Whiteley Shopping Centre

Dear Cllr's Newman-McKie & Achwal,

I am the solicitor acting on behalf Coast to Coast and am in receipt of your written representations to this application.

13/02/2014

I write further to my conversation with Cllr Achwal this afternoon. Having considered the area in which the premises are located, I note that the cinema may open to 0030hrs Sunday to Thursday and 0200hrs on Fridays and Saturdays. Similarly, Tesco which is close by, is open until midnight.

I explained to Cllr Achwal that my clients premises are air conditioned from which there should be no escape of noise nuisance during their operation. Cllr Achwal expressed concern over the use of the external areas beyond 2300hrs Sunday to Thursday and 2330hrs on Friday and Saturdays.

It may be that a compromise position can be achieved. Please confirm whether you would accept a condition prohibiting the use of the outside terrace area for licensable activities after 2300hrs Sunday to Thursday and 2330hrs on Friday and Saturdays. The hours for use of the internal area to remain as set out in the application.

I look forward to hearing from you.

Regards

Heath Thomas
Partner | Licensing & Regulatory
For and on behalf of
Harrison Clark Rickerbys Ltd

DD: +44 (0)1905 744812
M: +44 (0)7966 492929
F: +44 (0)1905 744874
E: hthomas@hcrlaw.com

www.hcrlaw.com

Harrison Clark and Rickerbys have merged to form Harrison Clark Rickerbys



Warning: Copyright Harrison Clark Rickerbys Limited. Where the content of this e-mail and/or attachment includes materials prepared by Harrison Clark Rickerbys Limited the use of those materials is subject exclusively to the conditions of engagement between the practice and its client.

This communication is confidential and may contain legally privileged information. By the use of e-mail over the Internet, Harrison Clark Rickerbys Limited is not waiving either confidentiality of, or legal privilege in, the content of the e-mail and of any attachments.

If you have received this e-mail in error please contact Harrison Clark Rickerbys Limited on telephone number 01905 612001 or e-mail lawyers@hcrlaw.com. Harrison Clark Rickerbys Limited will communicate with you by e-mail, however, the practice cannot guarantee the confidentiality, reliability or speed of these communications, or of any attached documents. If you wish to send to the practice any urgent, critical or encrypted e-mail communication please notify the addressee first by telephone on 01905 612001. The preferred format for receiving word-processed documents is Microsoft Word.

As the addressed recipient of this e-mail you must not copy, or forward, or disclose this communication, or any information in it, to anyone without our consent.

Regulatory information: Harrison Clark Rickerbys, Harrison Clark Shawcross and Jordan's are all

trading names of Harrison Clark Rickerbys Limited.

Harrison Clark Rickerbys Limited is a limited company incorporated in England under 7033248 and practising English Law. A list of directors is open to inspection at the registered office which is at 5 Deansway, Worcester, WR1 2JG. All directors are solicitors. The firm is authorised and regulated by the Solicitors Regulation Authority. A copy of the Authority's rules is available at <http://www.sra.org.uk/code-of-conduct.page>

Address: 5 Deansway, Worcester, WR1 2JG.
Telephone: 01905 612001
Email: lawyers@hcrlaw.com
VAT registration number: GB 979 9180 43

Data Protection Act 1998: Harrison Clark Rickerbys Limited is a Data Controller for the purposes of the Data Protection Act 1998. The firm recognises that the appropriate treatment of personal data is essential in maintaining confidence with its clients. Any personal data which the firm collects, records or uses in any way will have appropriate safeguards applied to it to ensure the Data Protection Act 1998 is complied with. On occasions your details may be used by Medical Accident Group Limited in connection with marketing exercises they may carry out either by themselves or in association with other organisations. If you do not wish for your details to be used in this way please write to Mr Colin Box at 5 Deansway, Worcester WR1 2JG or email us at dataprotection@hcrlaw.com

In respect of matters dealt with by The Medical Accident Group Limited the above conditions apply in their entirety.

The Medical Accident Group Limited is a Limited Company incorporated in England and Wales number 4208928.

Its address is 5 Deansway, Worcester, WR1 2JG;
Telephone: 01905 746457
Email: info@medicalaccidentgroup.co.uk
VAT registration number: 987967815

A list of Directors is open to inspection at the registered office which is at 5 Deansway, Worcester WR1 2JG. All the Directors are Solicitors and the firm is authorised and regulated by the Solicitors Regulation Authority. A copy of the Authorities rules is available at <http://www.sra.org.uk.codeofconduct.page>.

This email has been scanned by the Symantec Email Security.cloud service.
For more information please visit <http://www.symanteccloud.com>

Click [here](#) to report this email as spam.

This email and any files transmitted with it are intended solely for the addressed individual. The information in this email may be confidential; if you have received it in error, please accept our apologies and notify the sender as soon as possible, and delete it from your system without distributing or copying any information contained within it. Under UK Data Protection and Freedom of Information legislation, the contents of this email might have to be disclosed in response to a request. We check emails and attachments for viruses before they are sent, but you are advised to carry out your own virus checks. Winchester City Council cannot accept any responsibility for loss or damage caused by viruses.

