

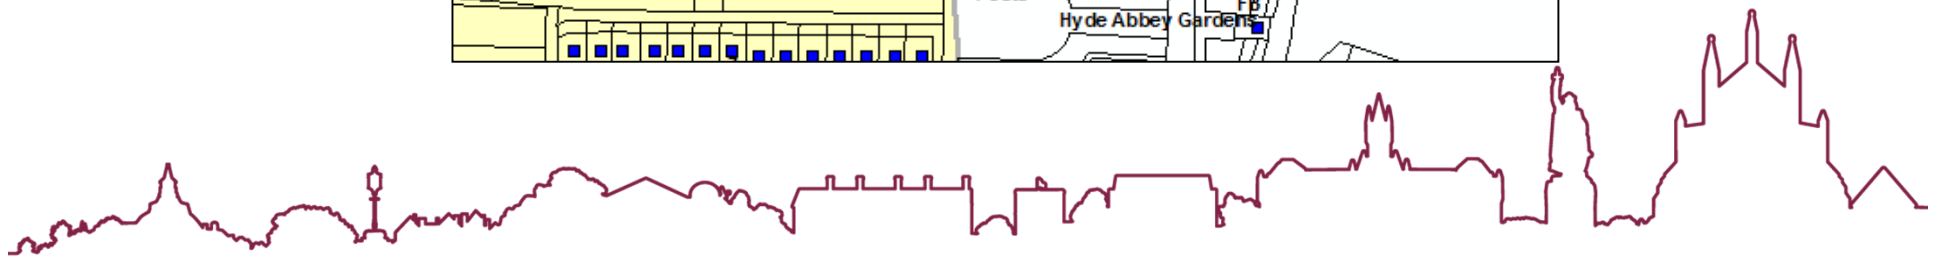
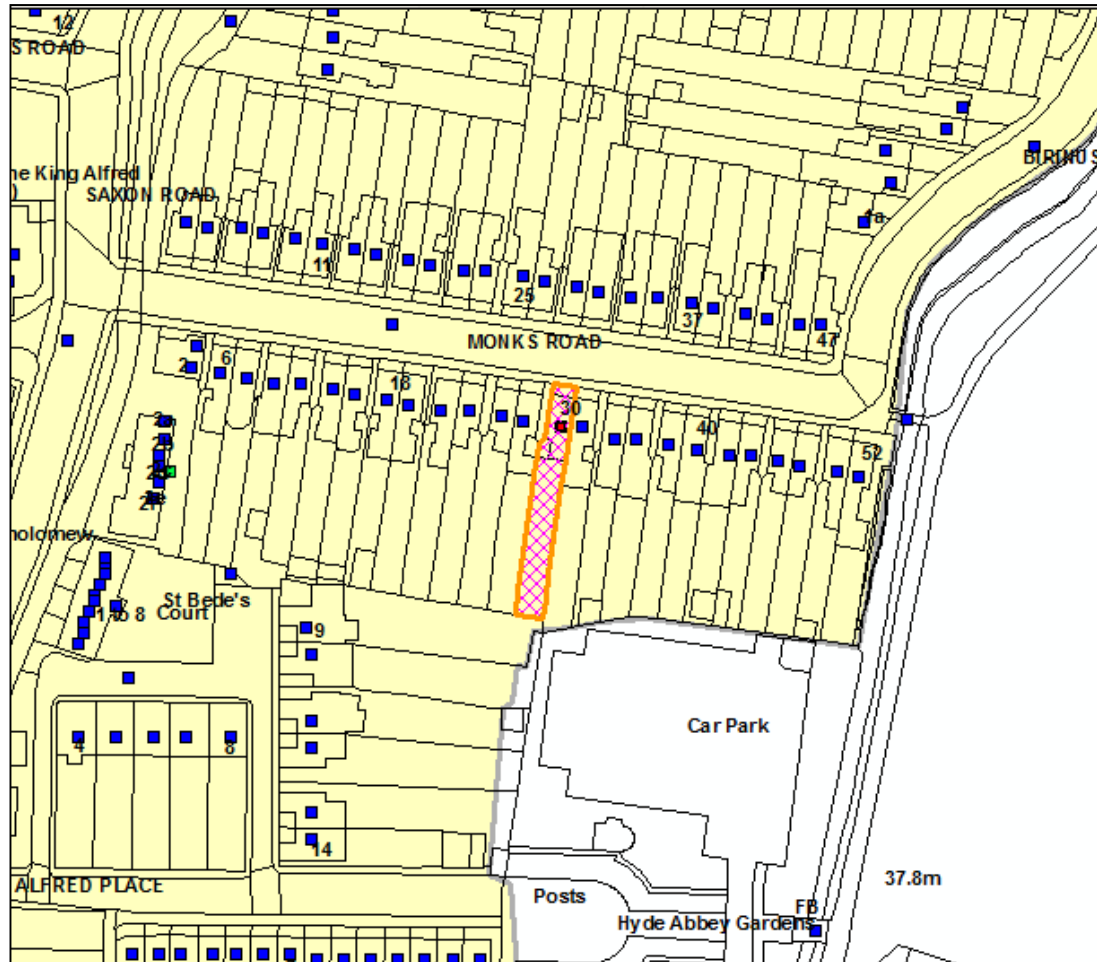




30 MONKS ROAD

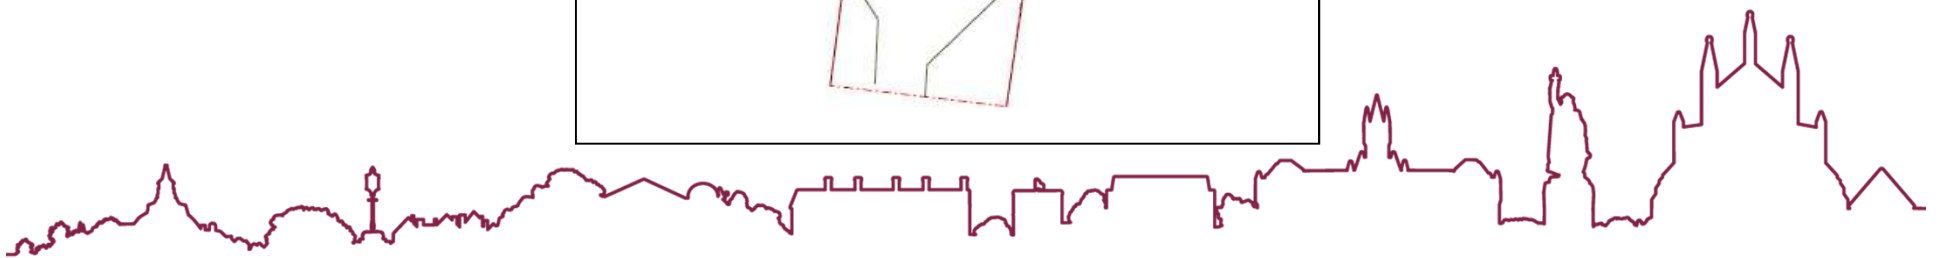


EXISTING SITE PLAN.

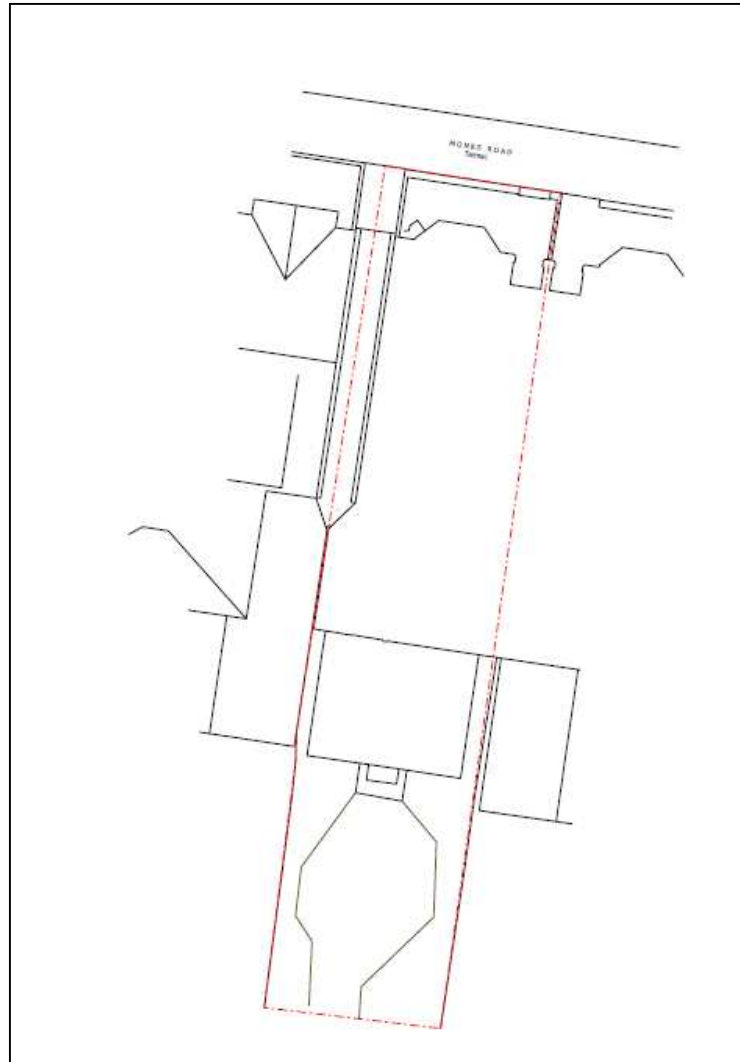


PROPOSED FLOOR AND ROOF PLANS.

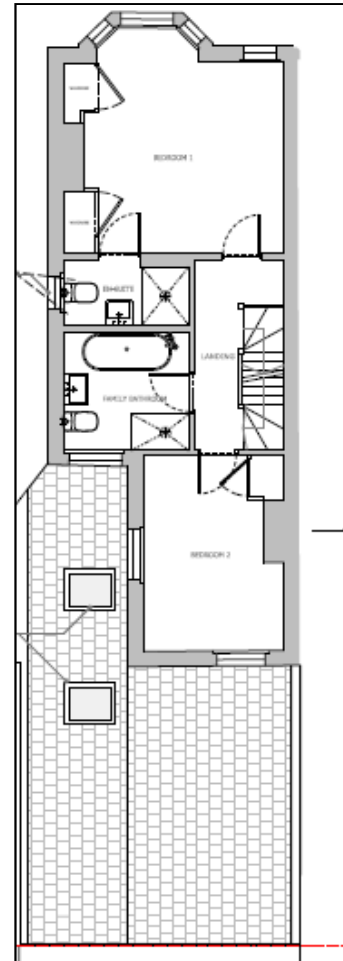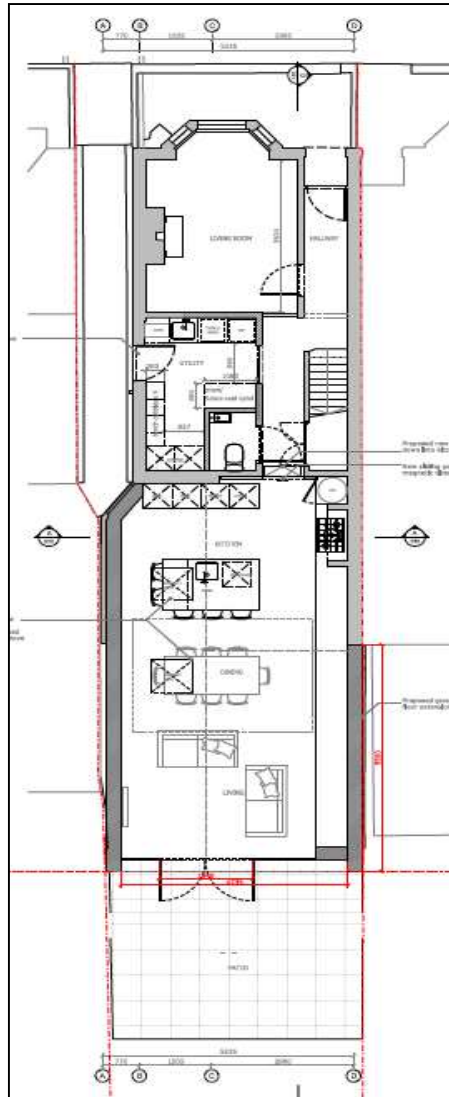


EXISTING AND PROPOSED FRONT ELEVATIONS.

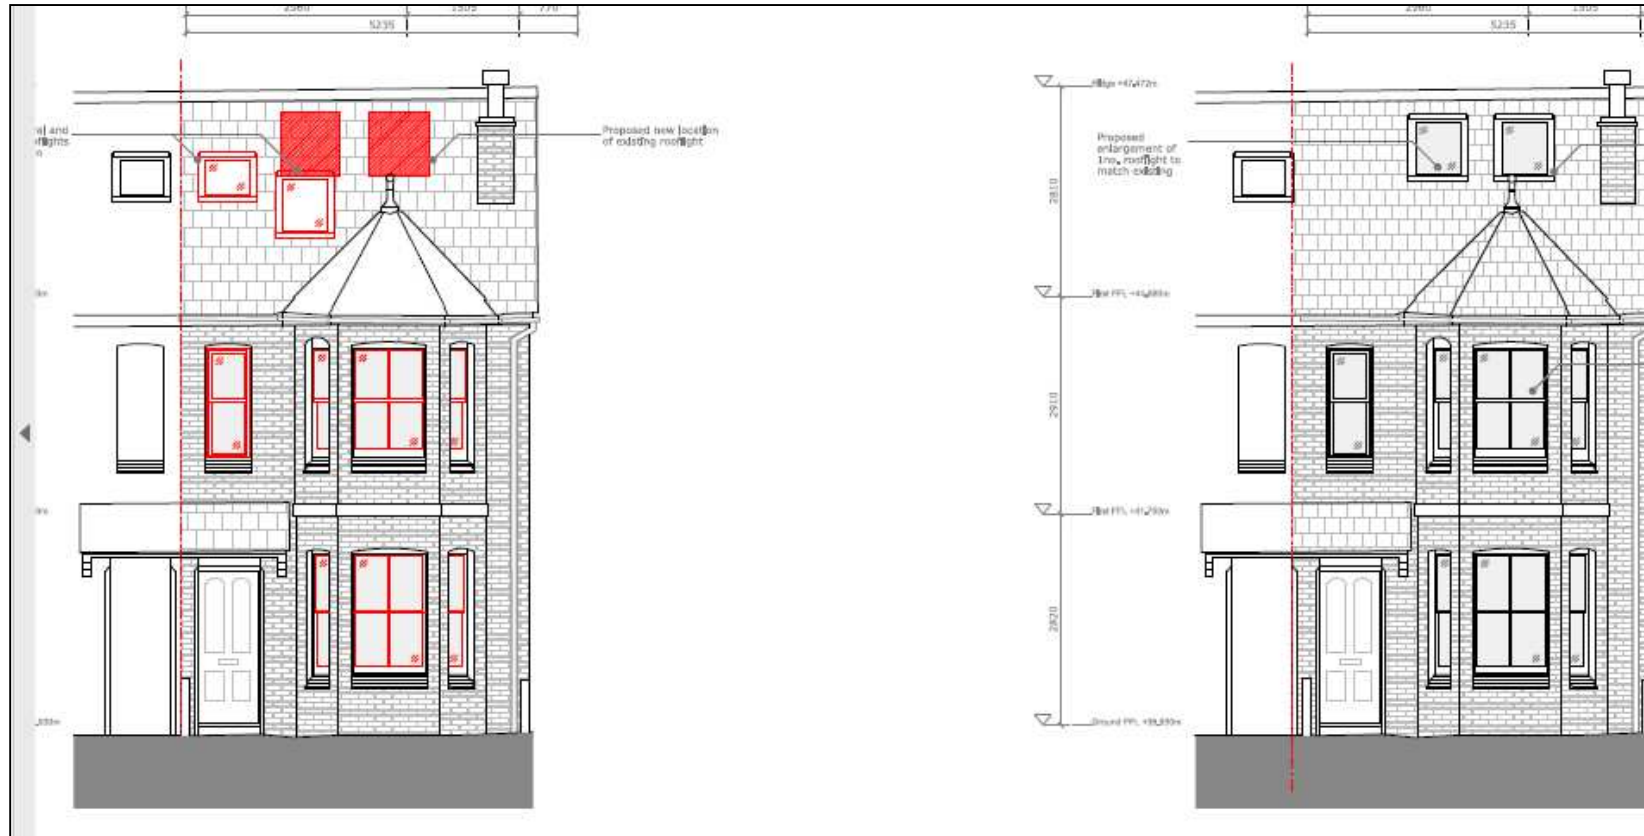



EXISTING AND PROPOSED SIDE ELEVATIONS.

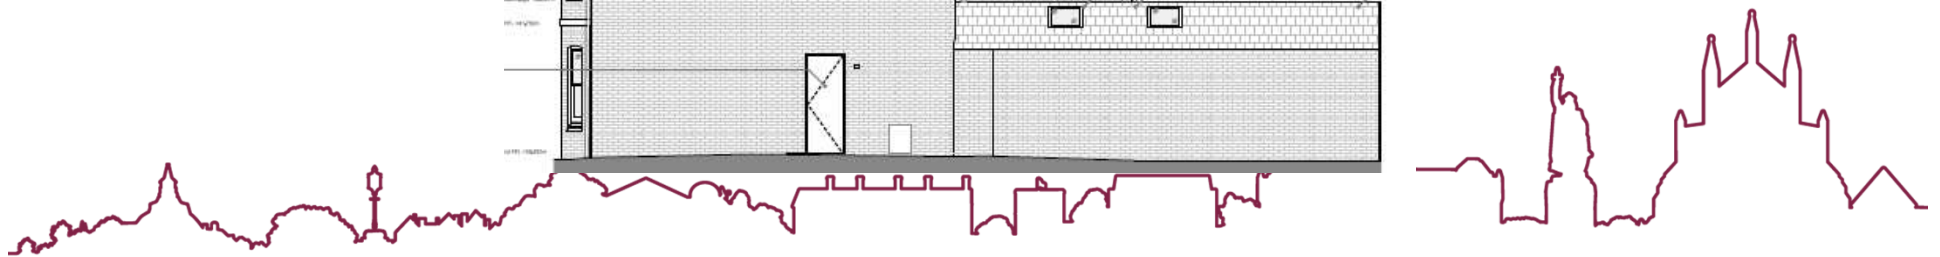


EXISTING AND PROPOSED REAR ELEVATIONS.

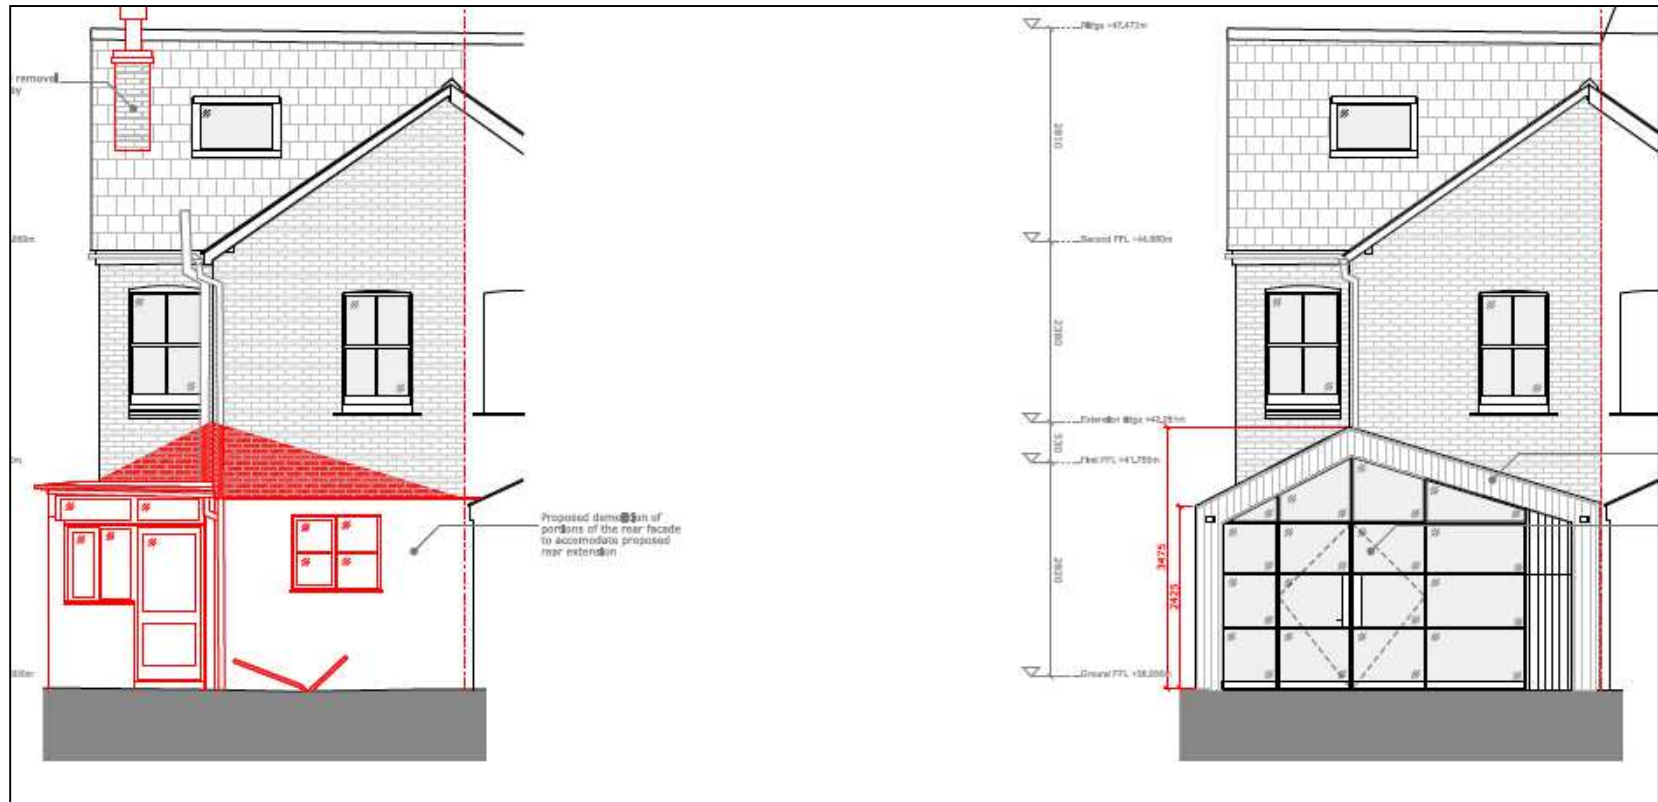

EXISTING AND PROPOSED SECTIONS.

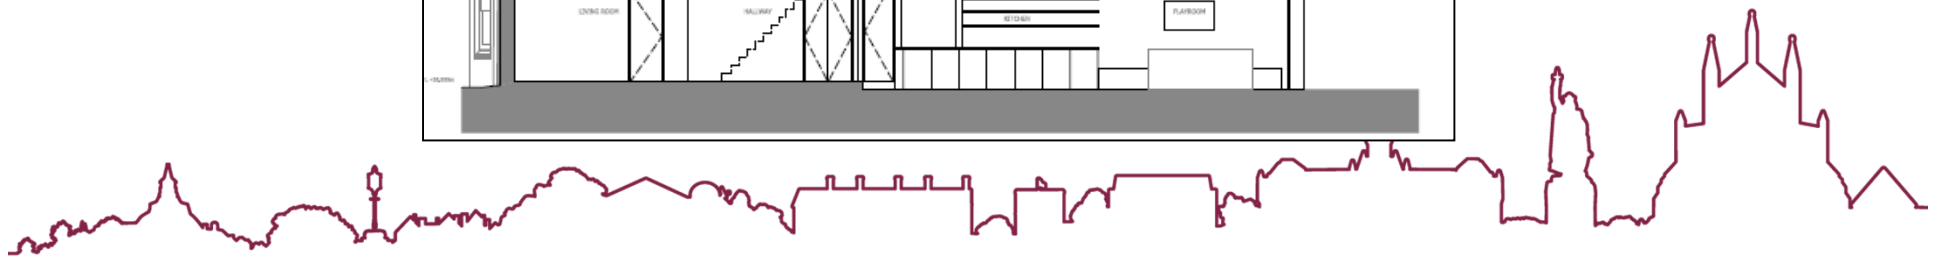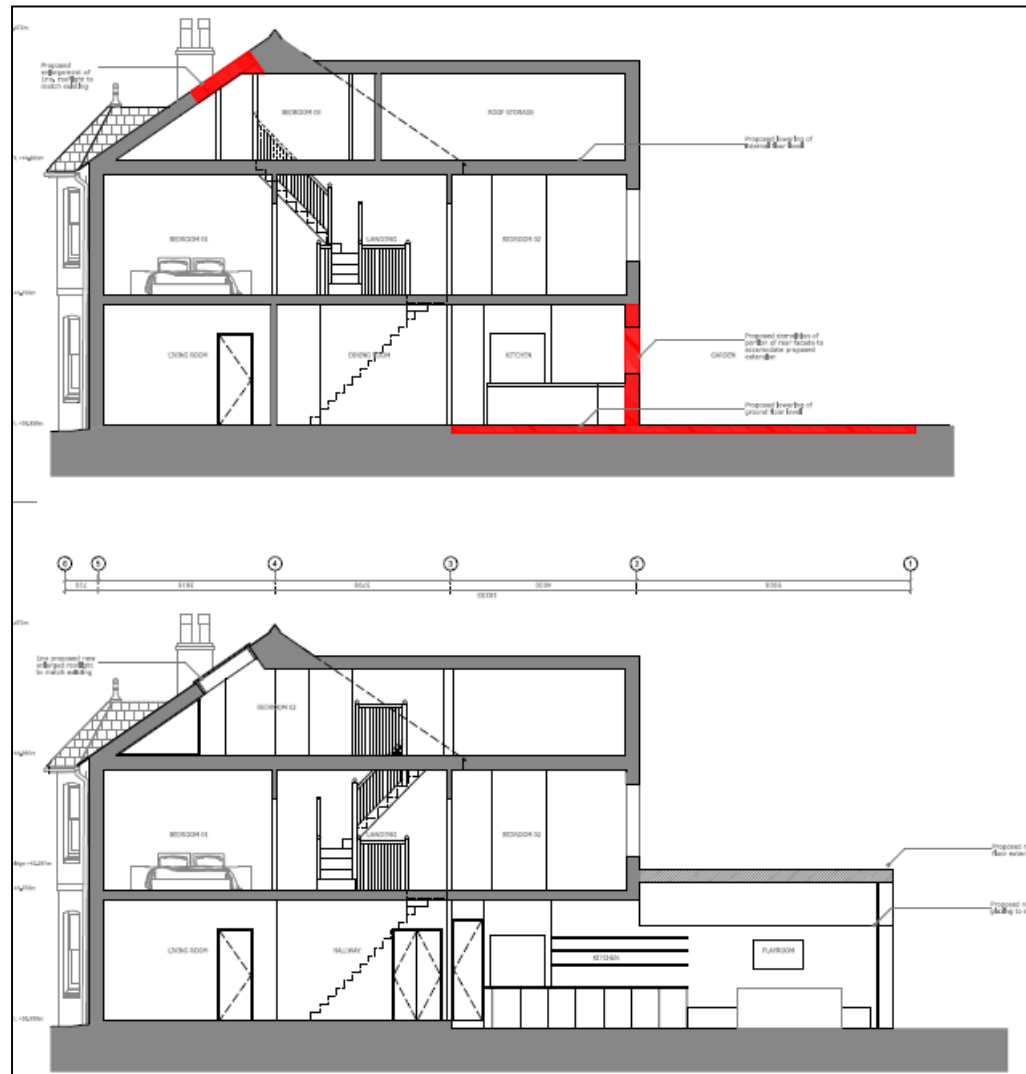


PHOTOS.

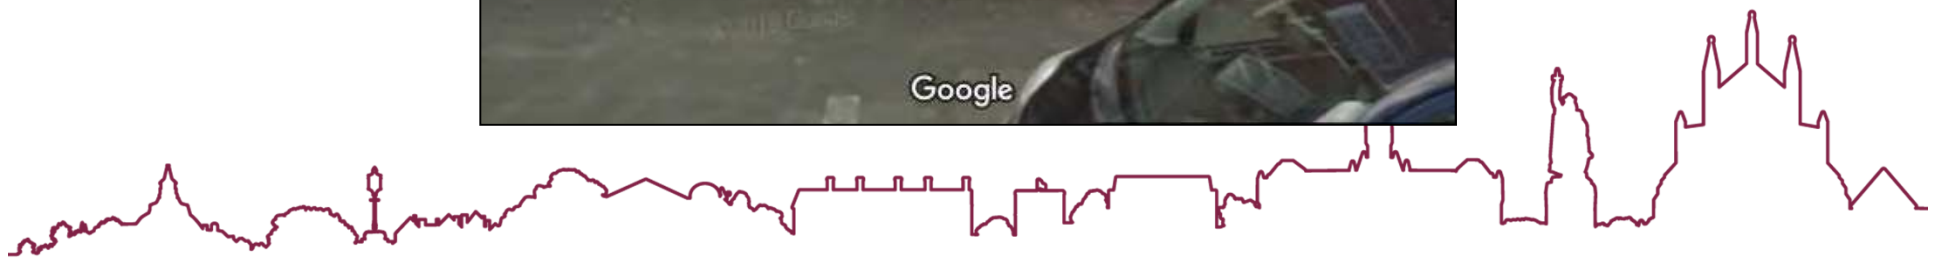

PHOTOS.



PHOTOS.

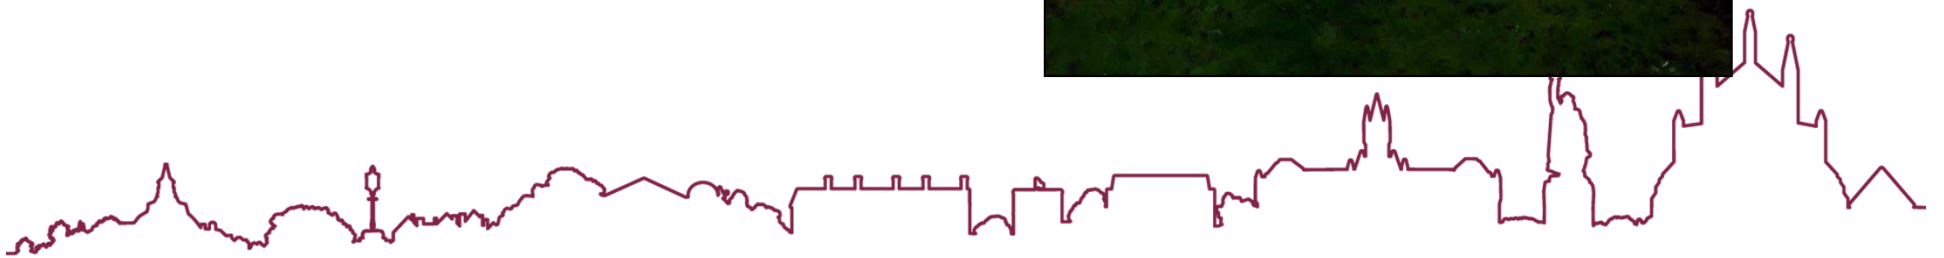

PHOTOS.



PHOTOS.



PHOTOS.

