




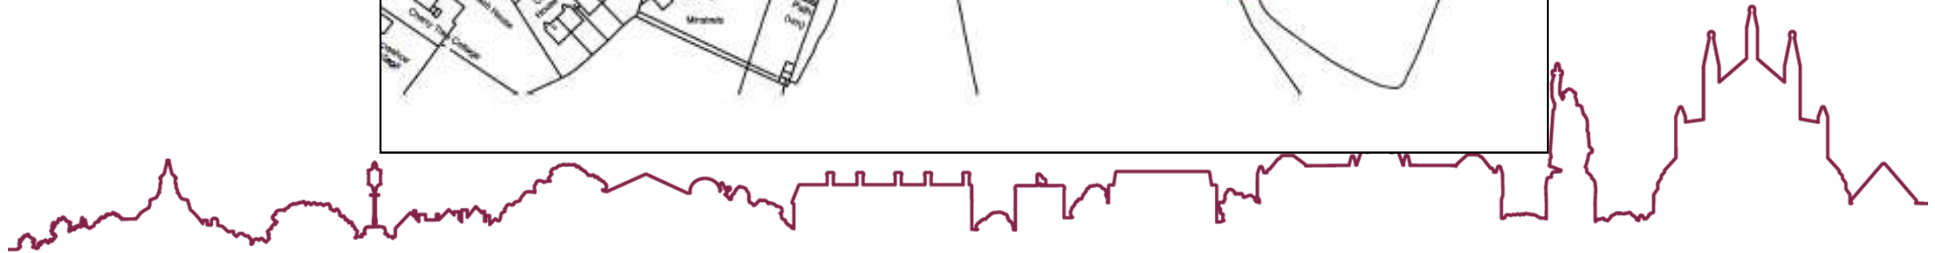

# SITE PLAN.

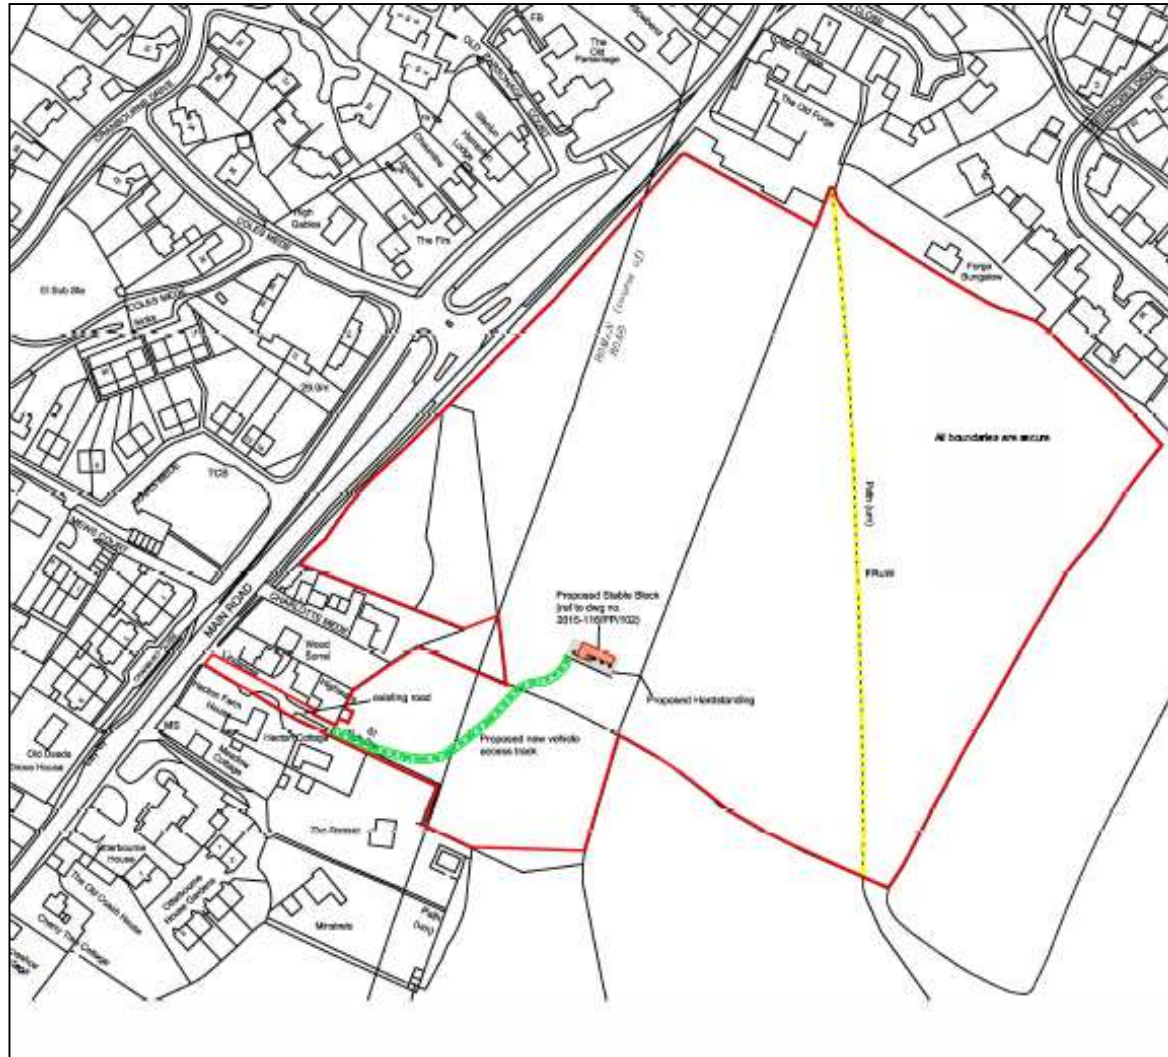


# LOCATION OF PROPOSED STABLES.

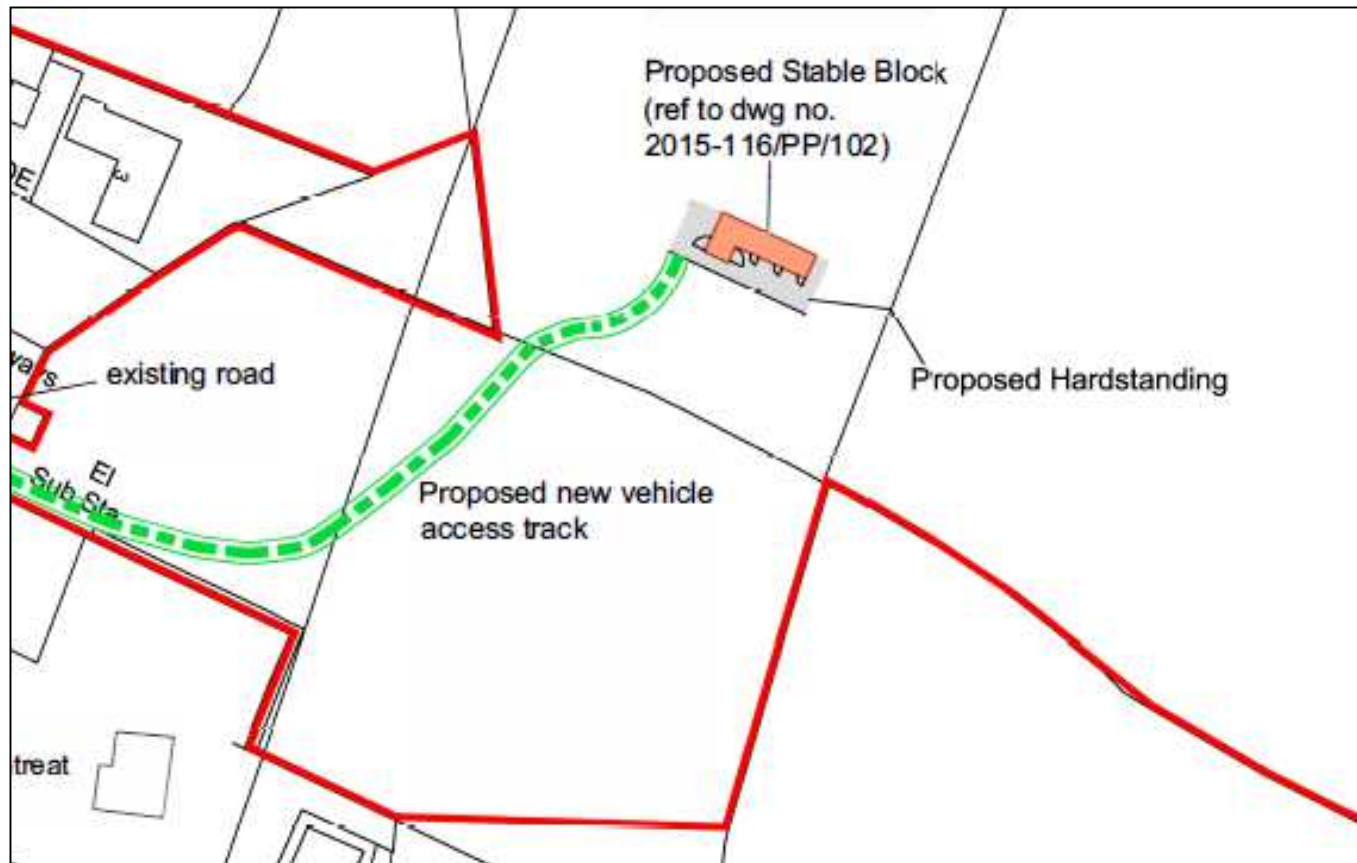






# PHOTOS

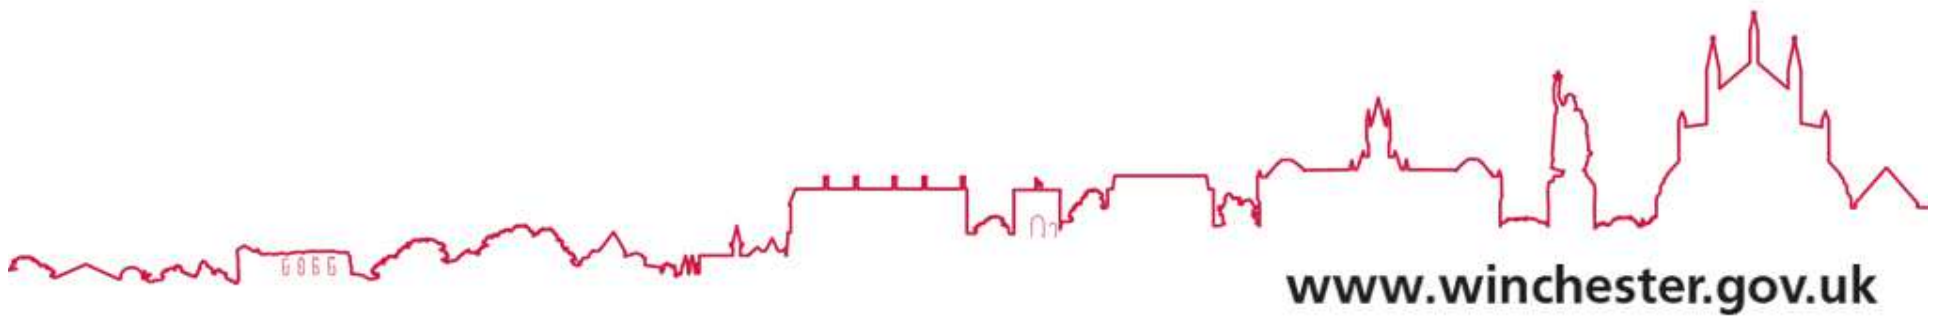

[www.winchester.gov.uk](http://www.winchester.gov.uk)

# PHOTOS.

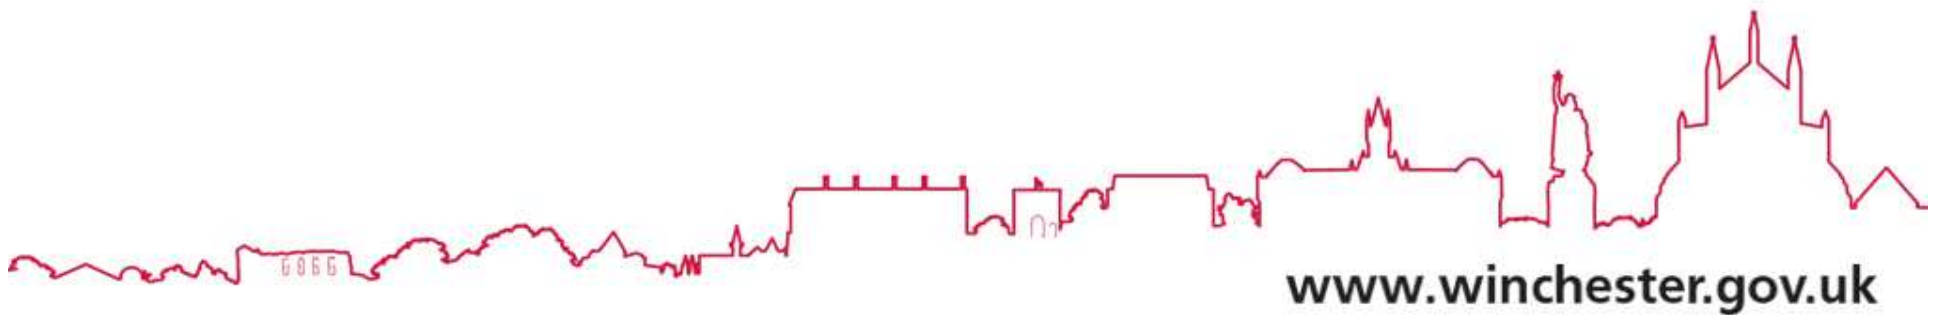

[www.winchester.gov.uk](http://www.winchester.gov.uk)