








20/00883/FUL Land Adjacent To Kestrel Rise, Pricketts Hill,  
Shedfield, SO32 2JW

Erection of small scale holiday let accommodation consisting  
of 2 x Shepherd huts

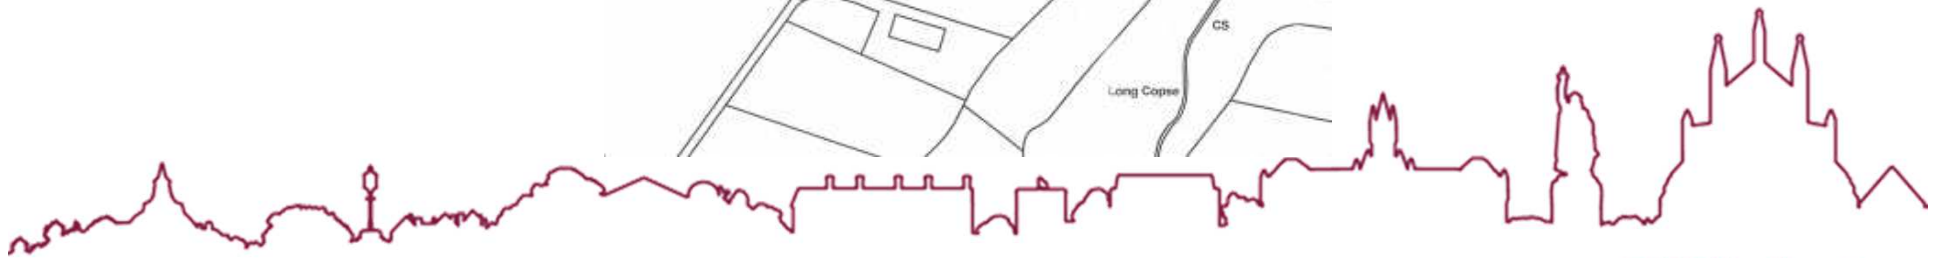

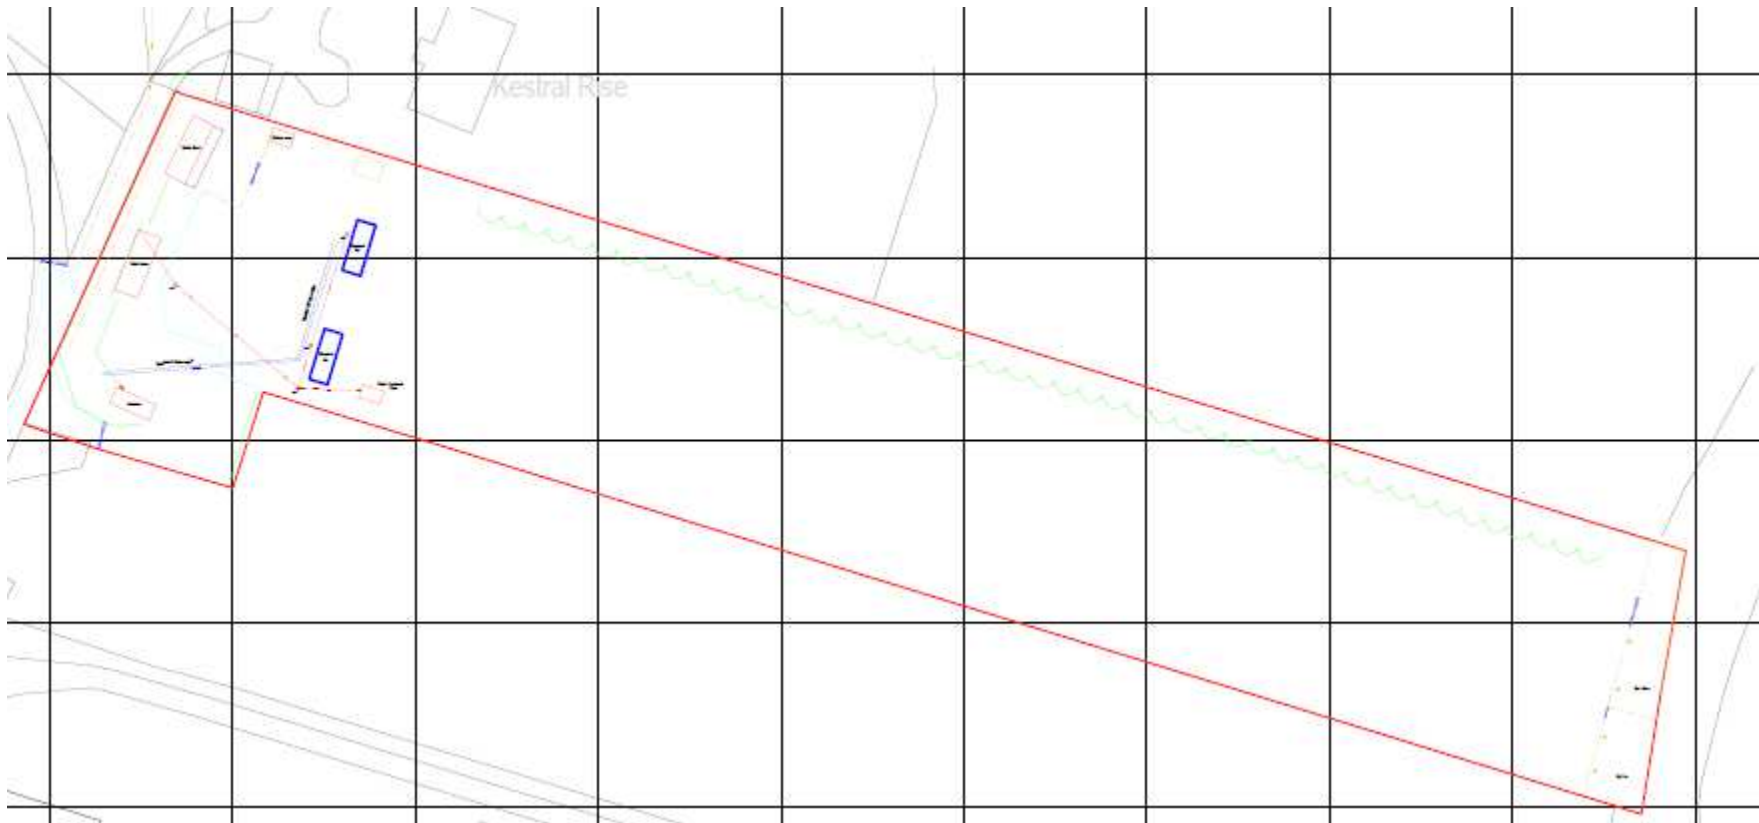



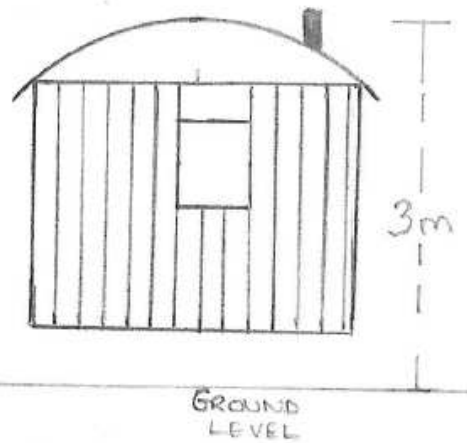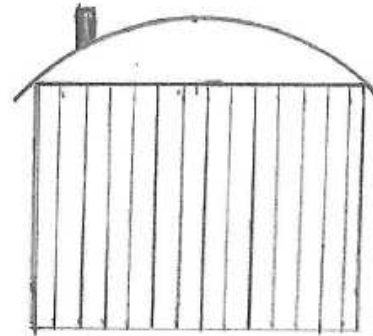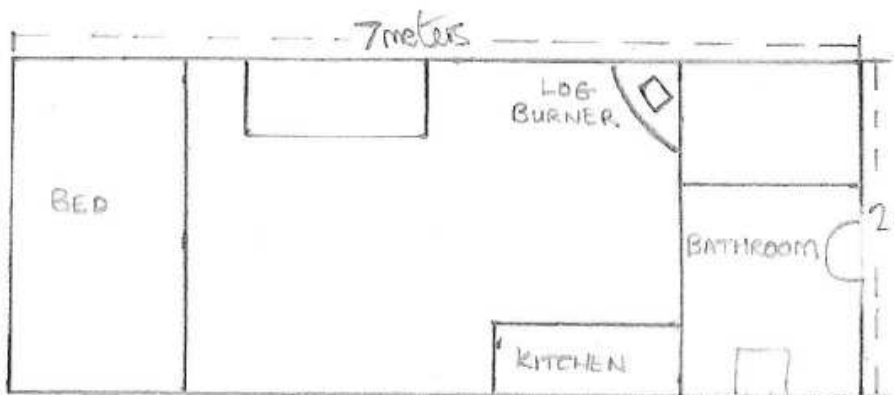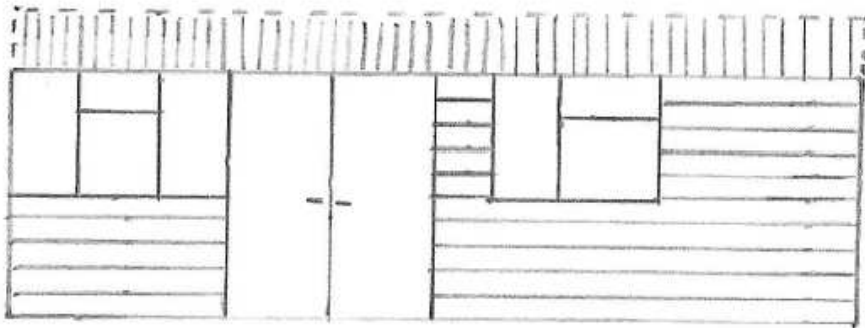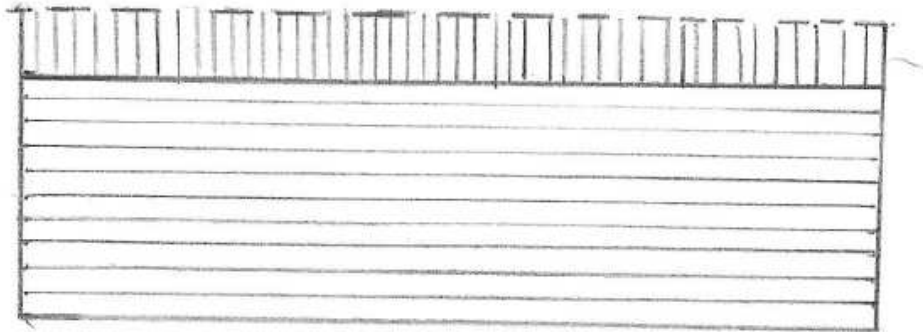

SCALE 1:5

Illustrative internal and external design



Exterior Example



Interior Example



# Recommendation Permit

The proposal compiles with development plan policies MTR4, CP11, CP13, DM15, DM16, DM17 and DM23.