



19/01267/FUL
Homebase, Application 2 -
External alterations (including
covering of garden centre),
alterations to car park and
service yard and associated
works

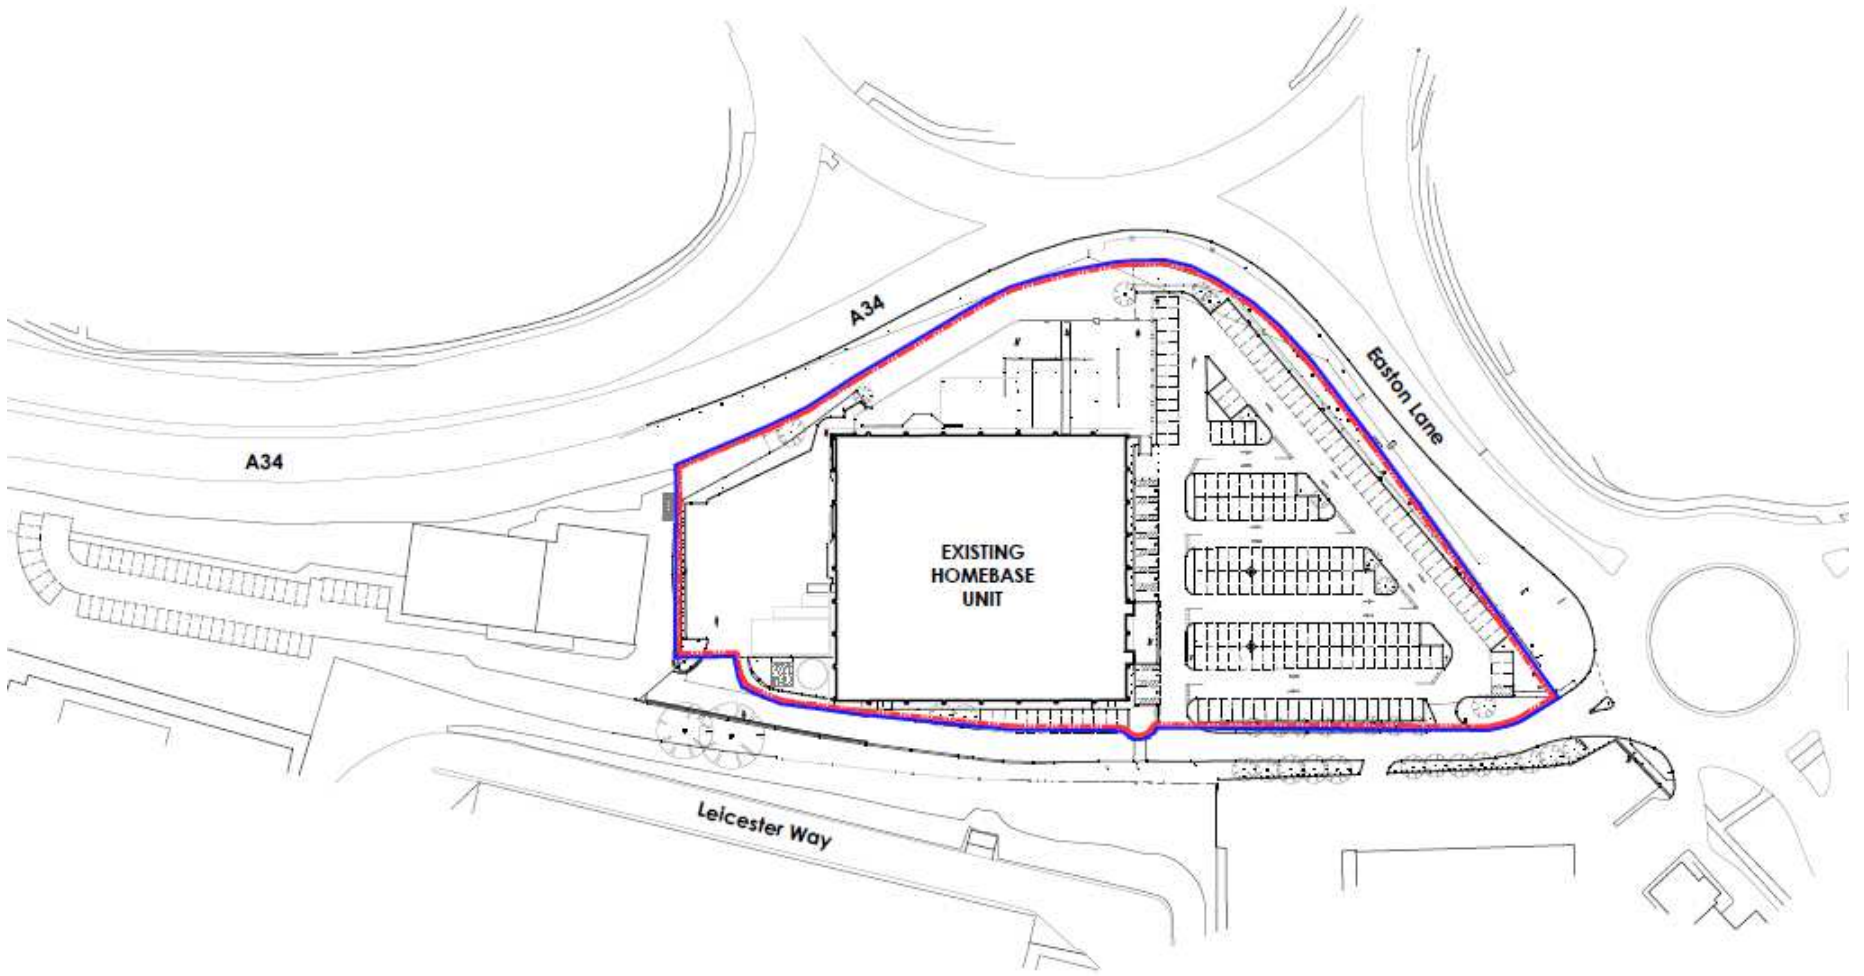

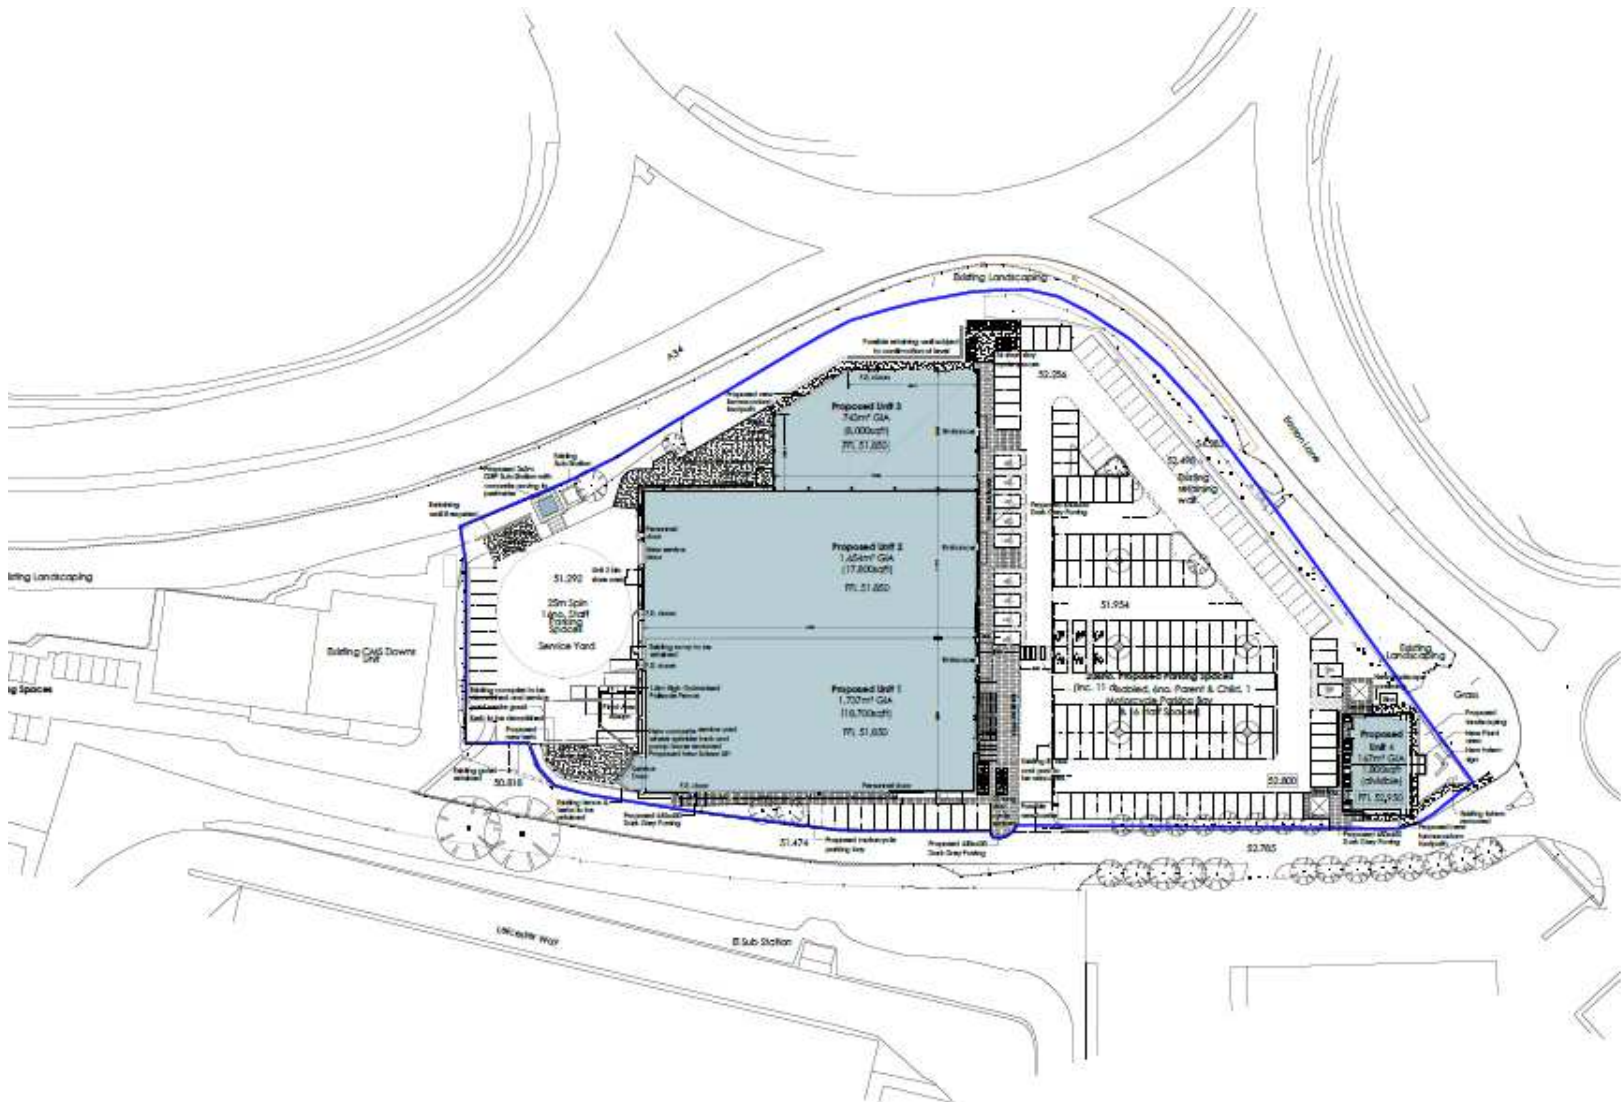






Proposed south/front elevation

Unit 2

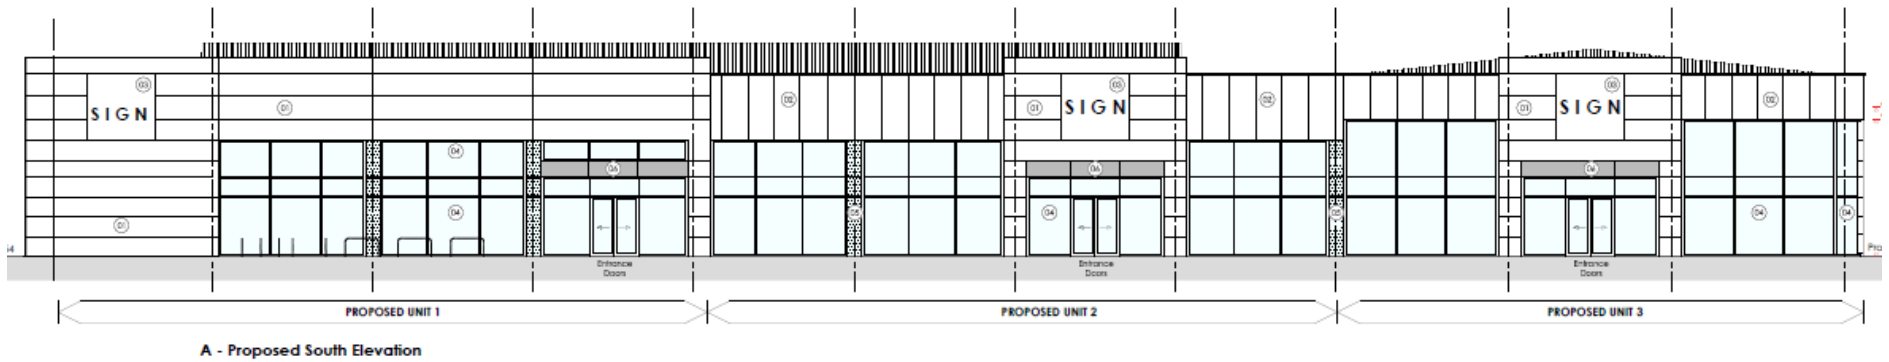

Unit 1

Unit 3

