





**19/01268/FUL**  
**Homebase, Application 4 - pod,**  
**A1, A3 or A5) It is for a**  
**standalone 'pod' of 167 sqm**  
**(1,800 sqft)**

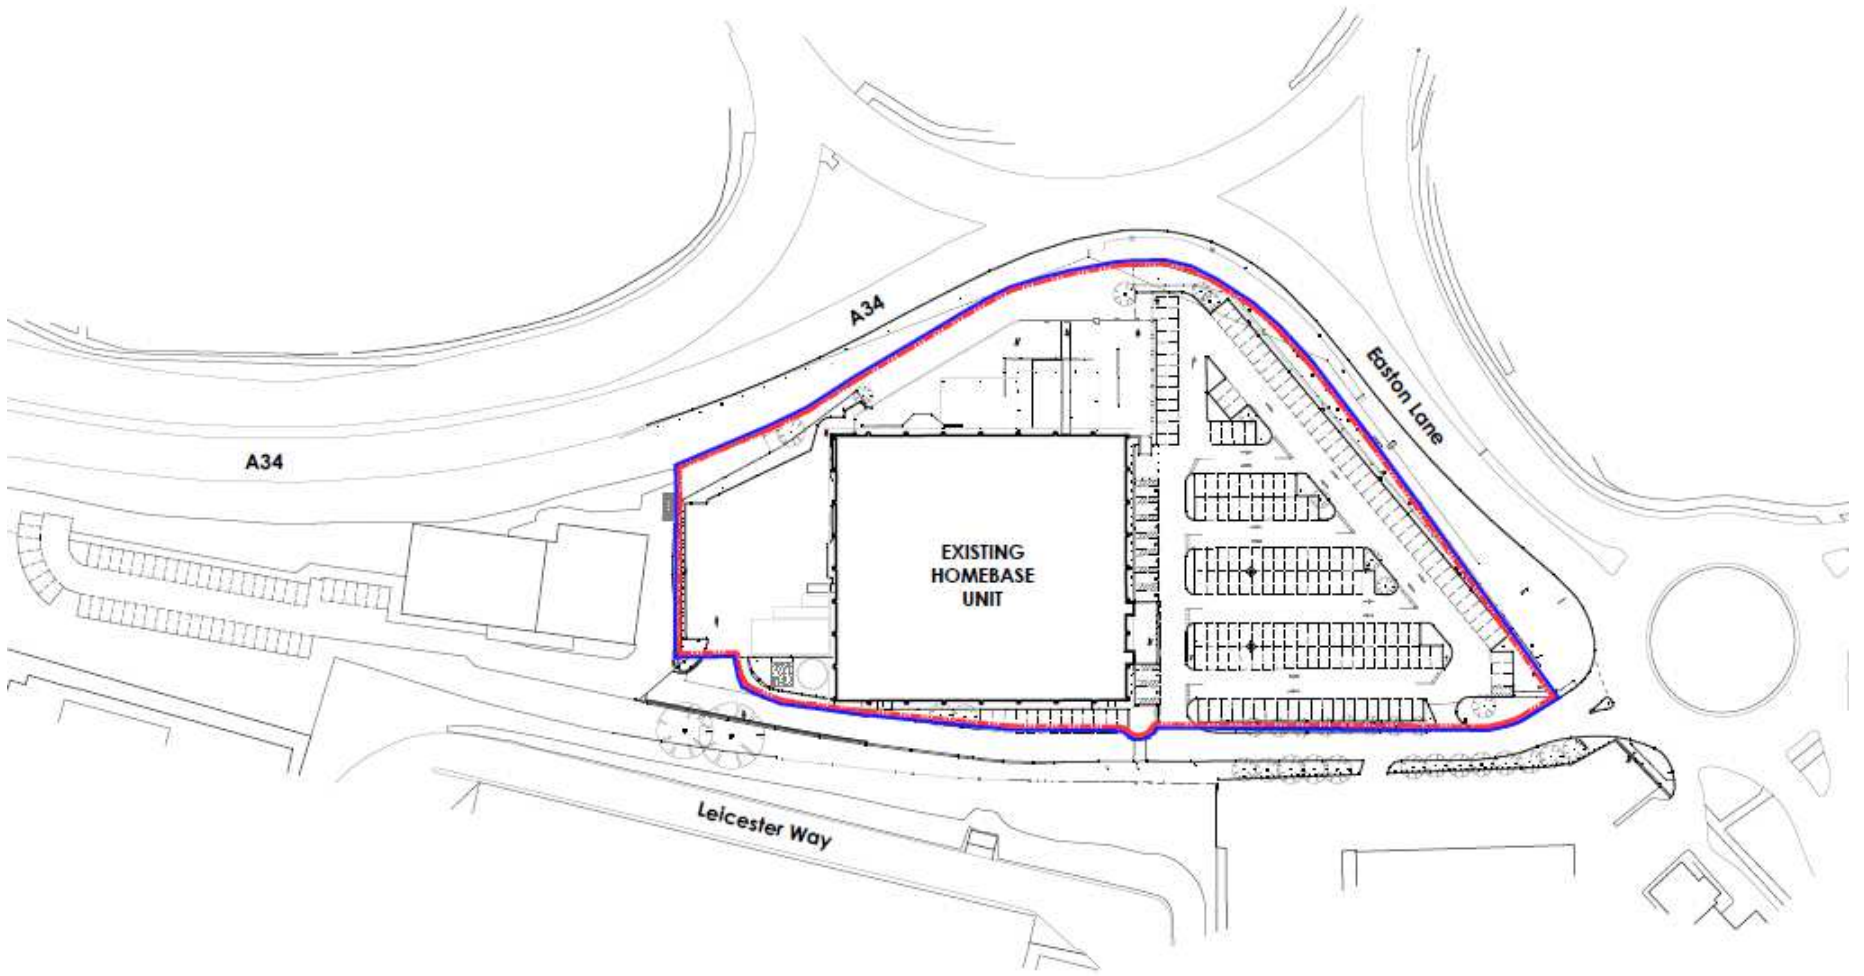

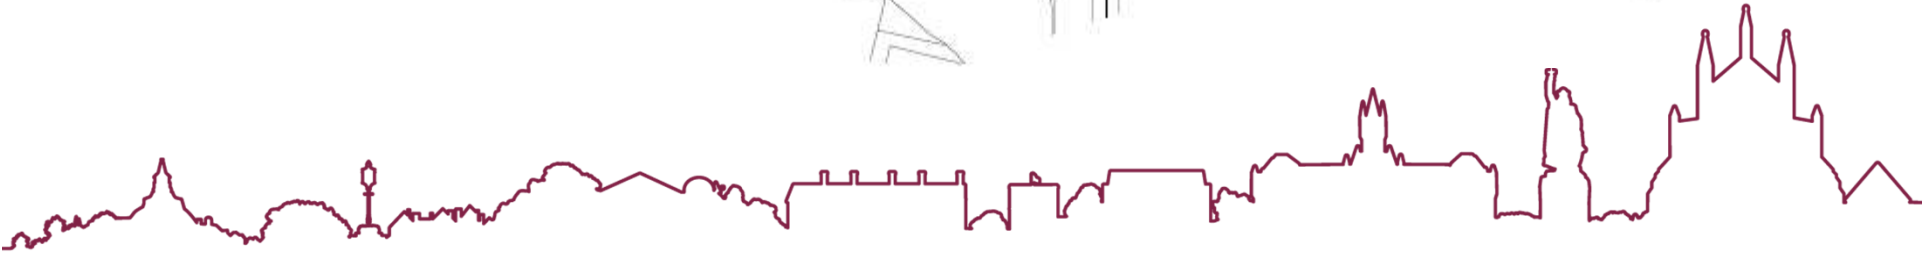




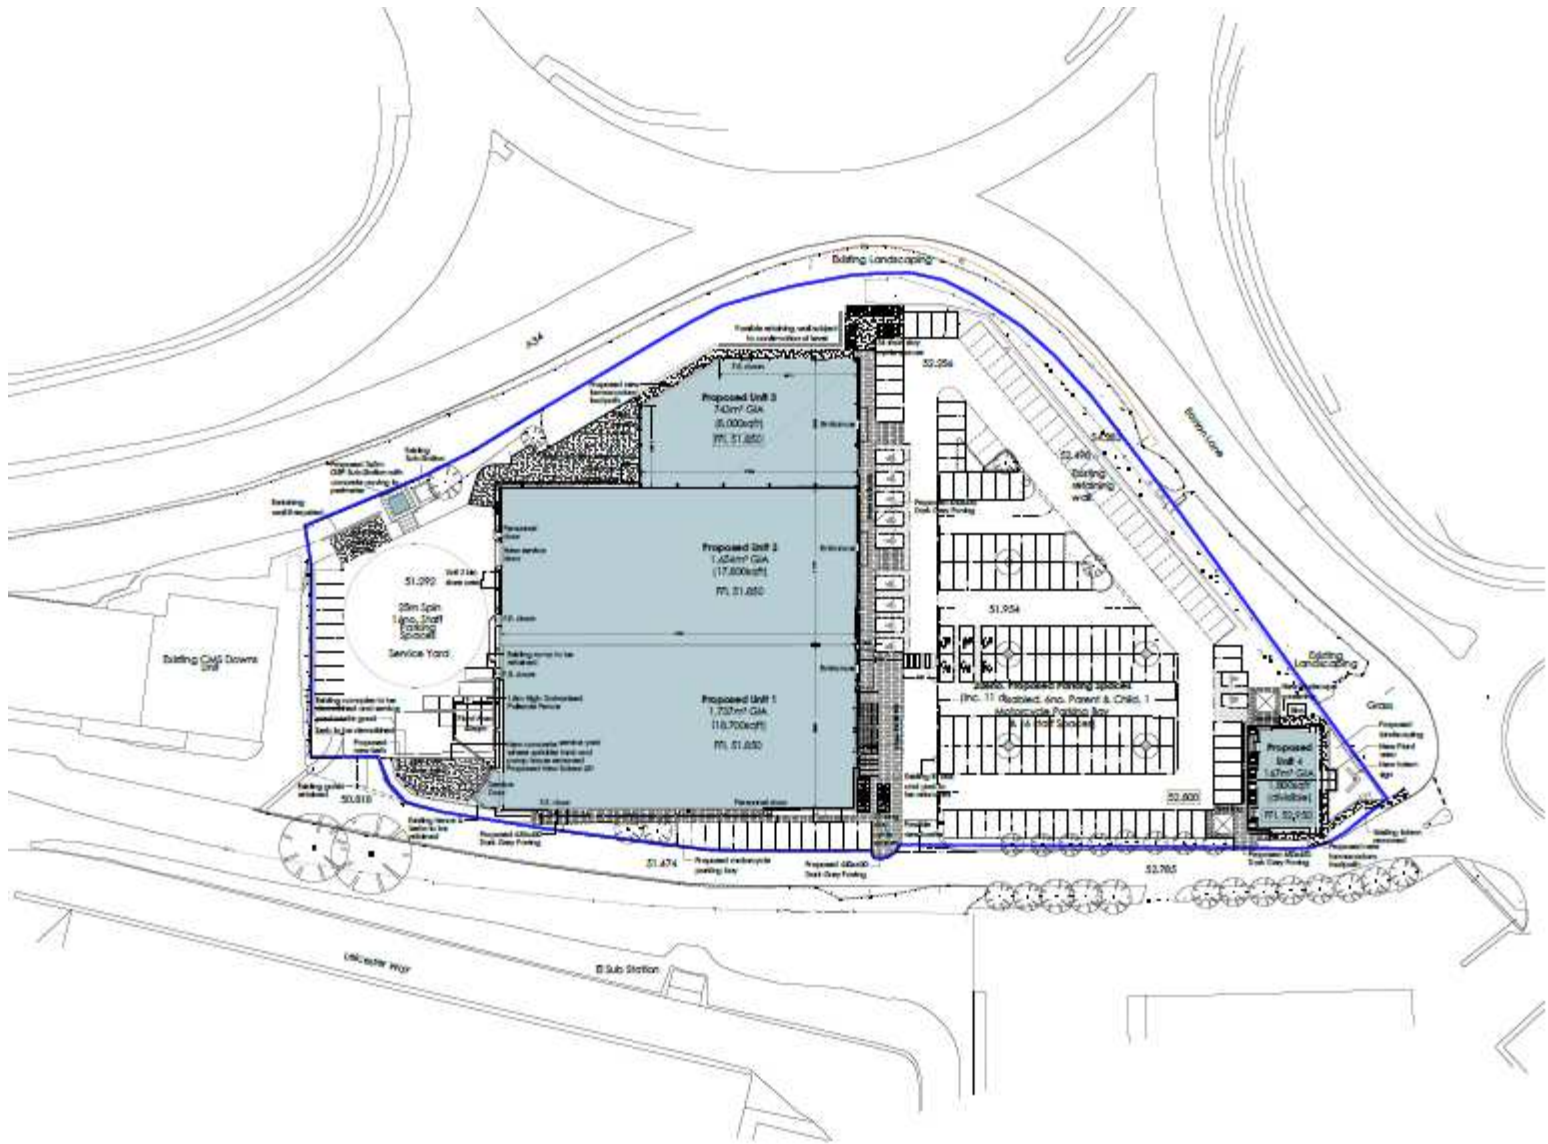

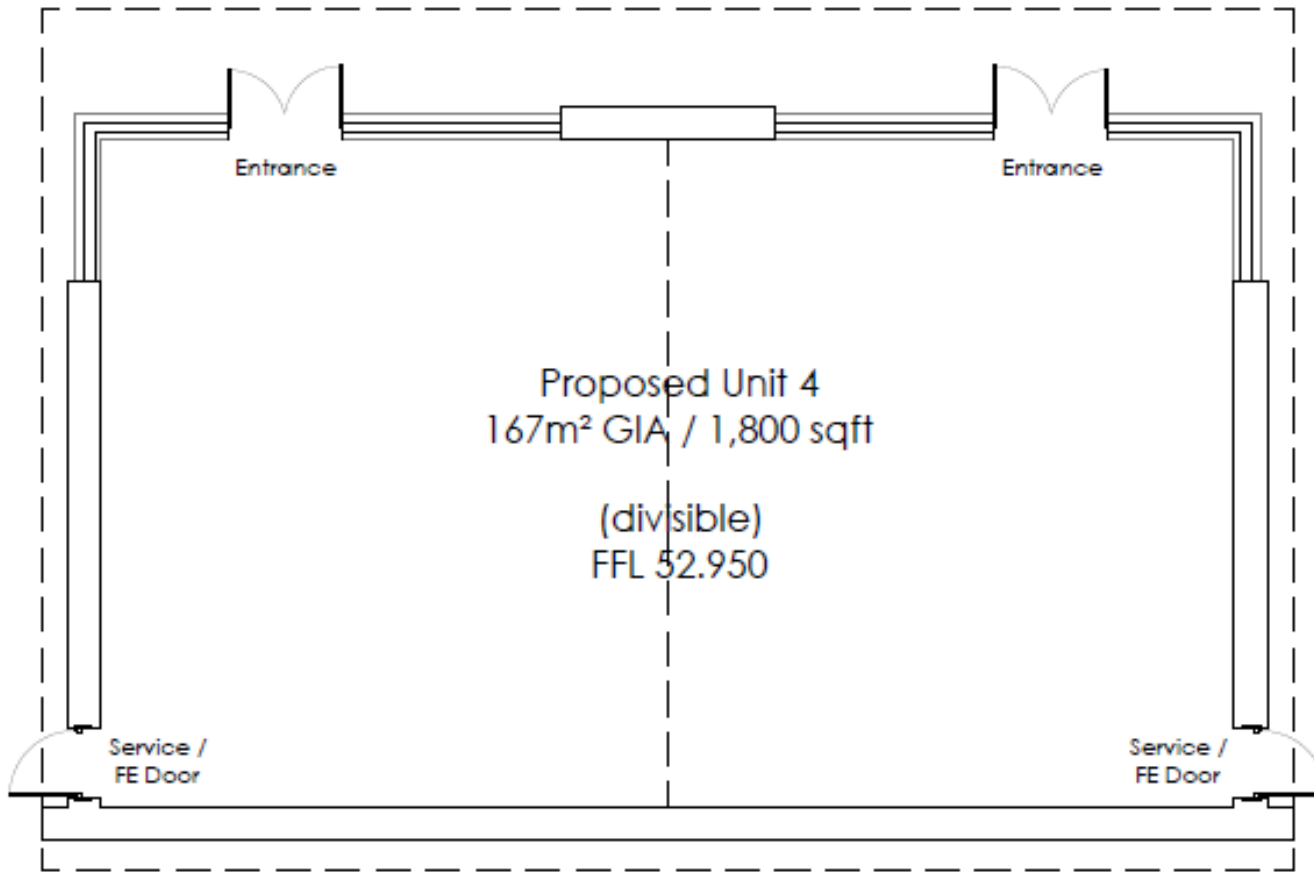


## PROPOSED GA PLAN




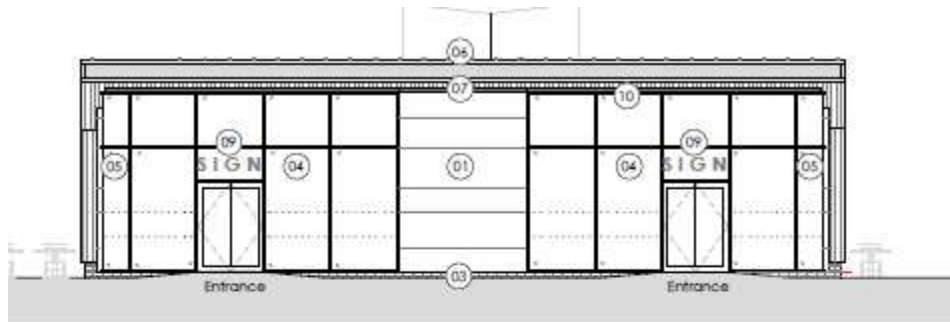

1. - PROPOSED FRONT ELEVATION

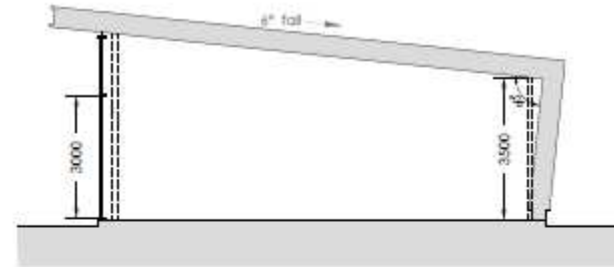

INDICATIVE SECTION

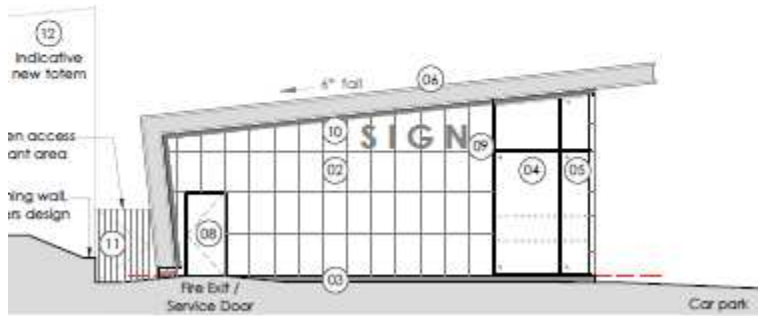

2. - PROPOSED SIDE ELEVATION



3. - PROPOSED SIDE ELEVATION

