

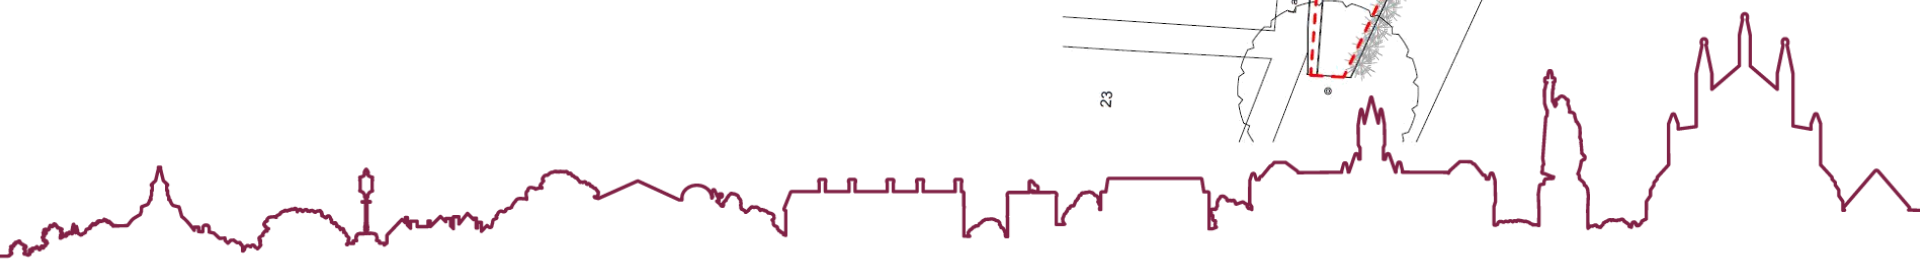


# 20/01901/HOU- Holly Tree Cottage, Park Road, Winchester, SO23 7BE

Rear two storey extension to property

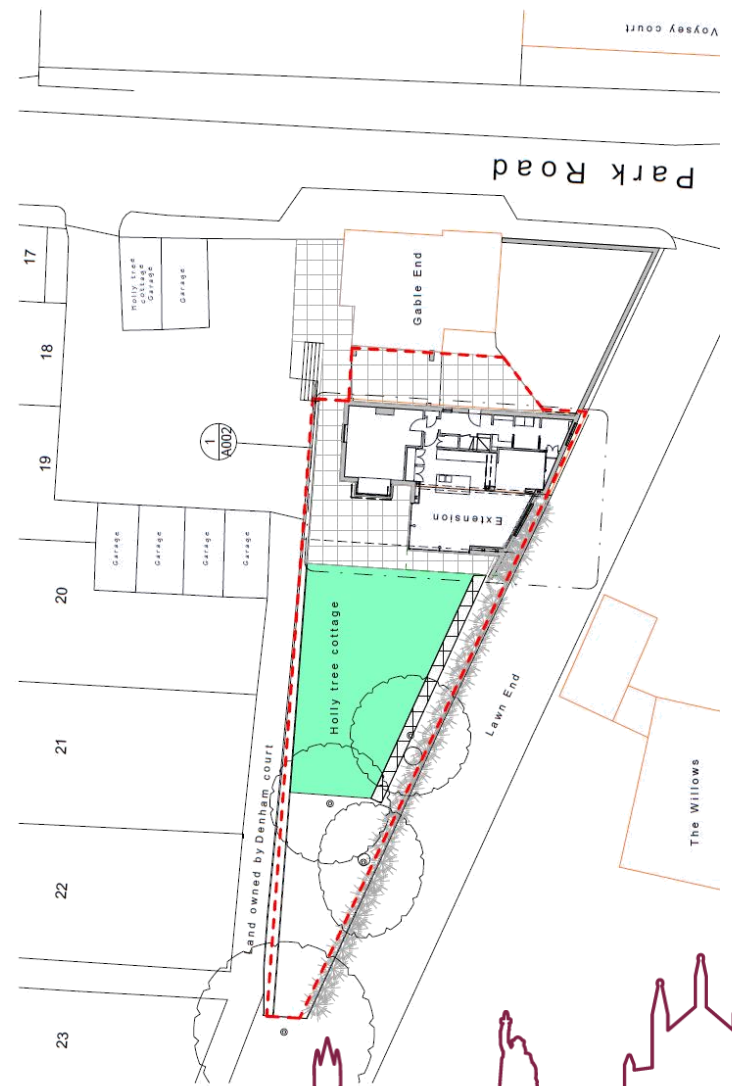



# Location & Site Plan

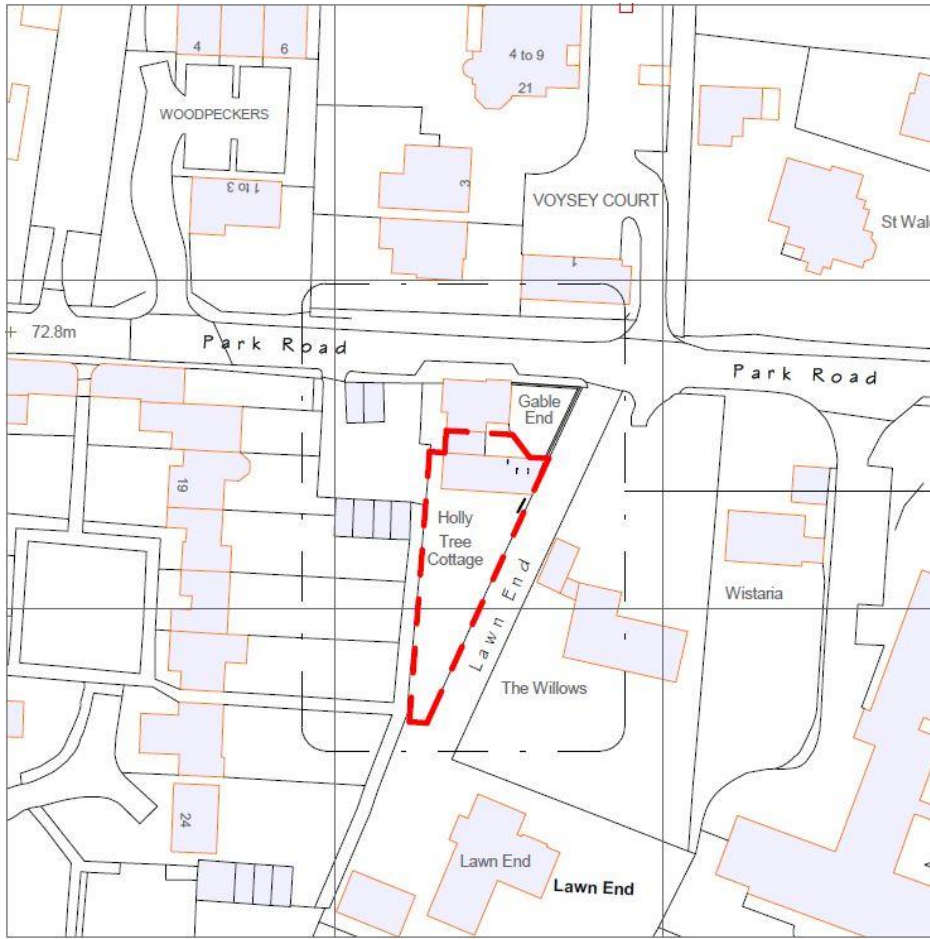



# Aerial Photograph



# Transport Links

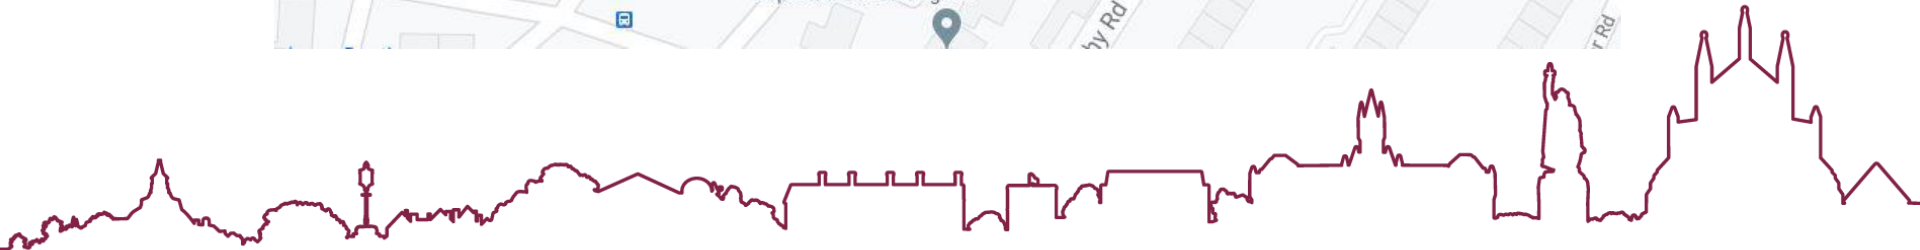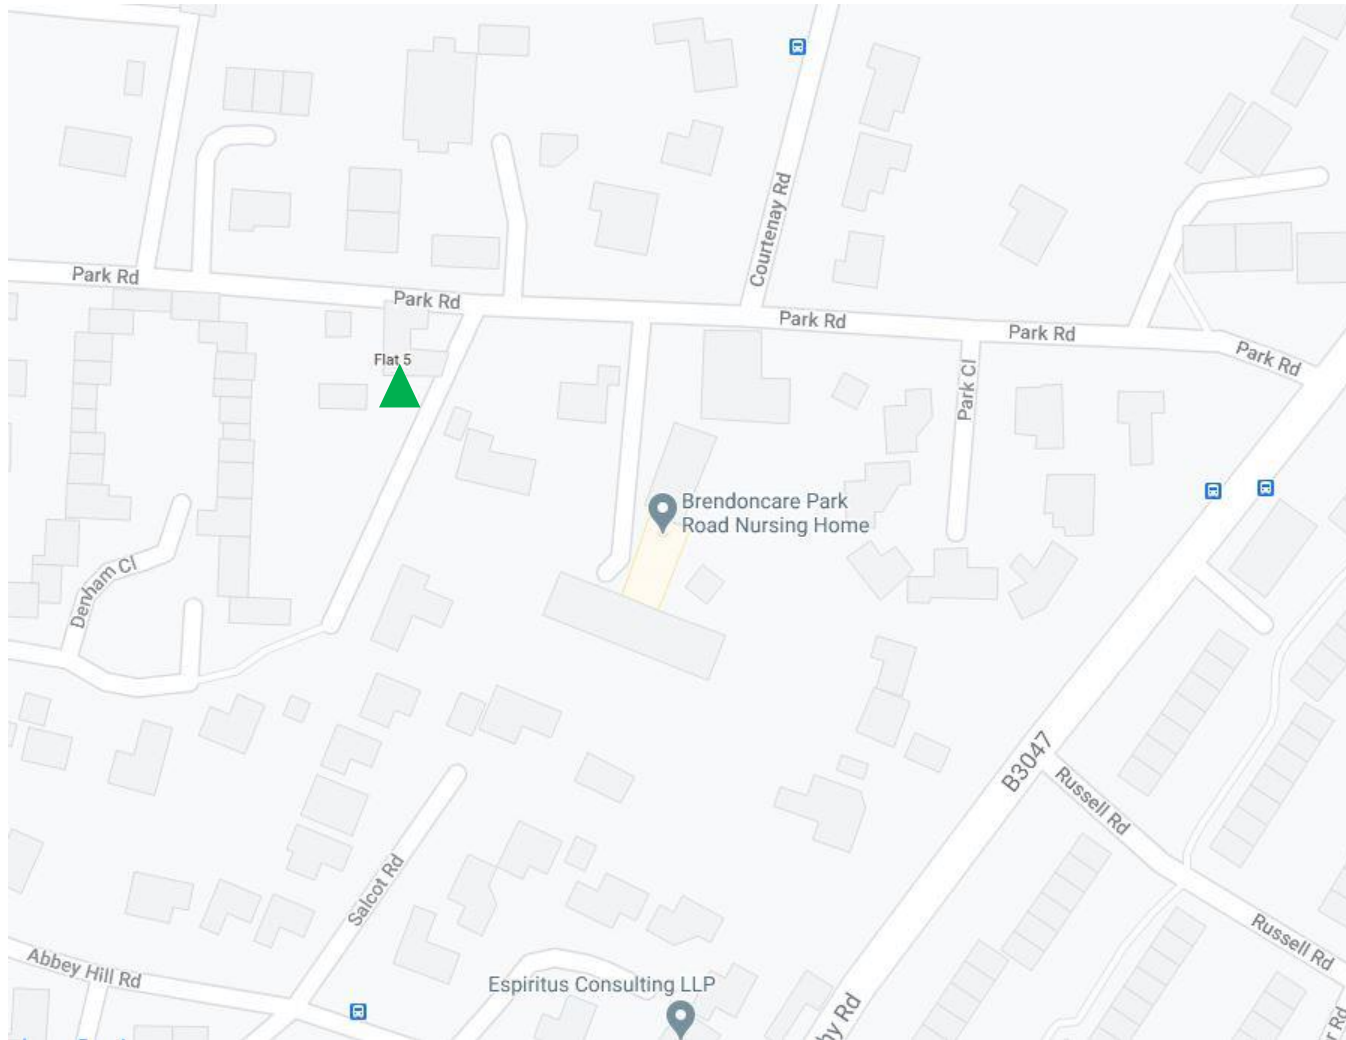

# South Elevation Drawings - Existing and Proposed

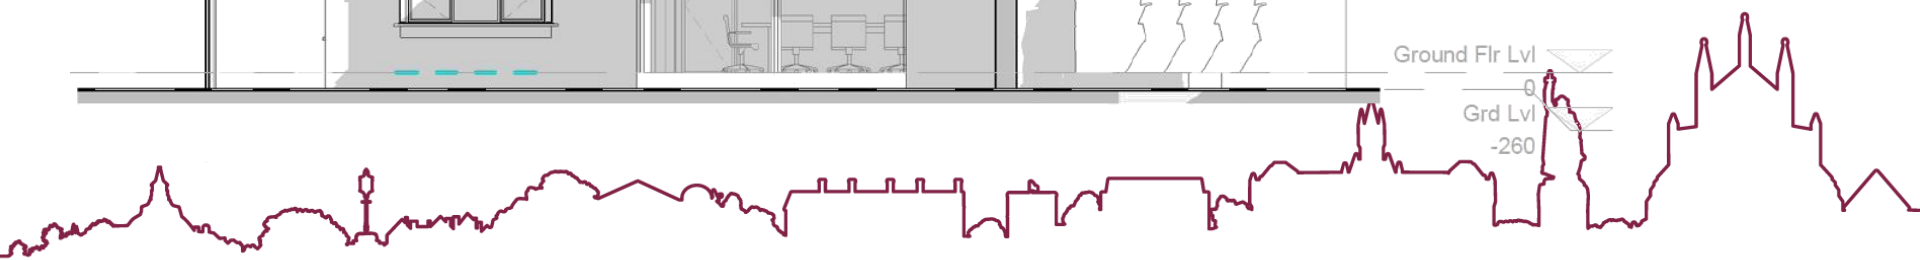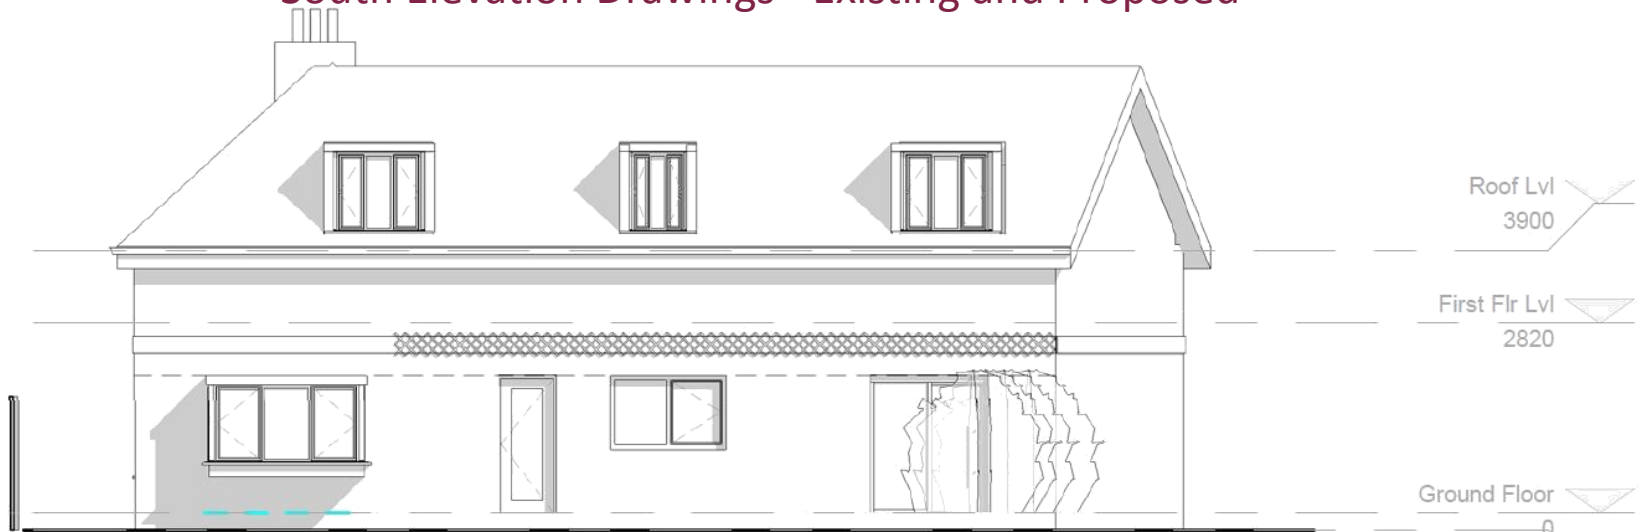

South elevation of property



# West Elevation Drawings - Existing & Proposed



## West elevation of the property





# Southwest Elevation Drawings - Existing & Proposed






Views to the south elevation from the access path to the west of site




## Views to the north down the access path to the west of the site




# East Elevation Drawings - Existing & Proposed

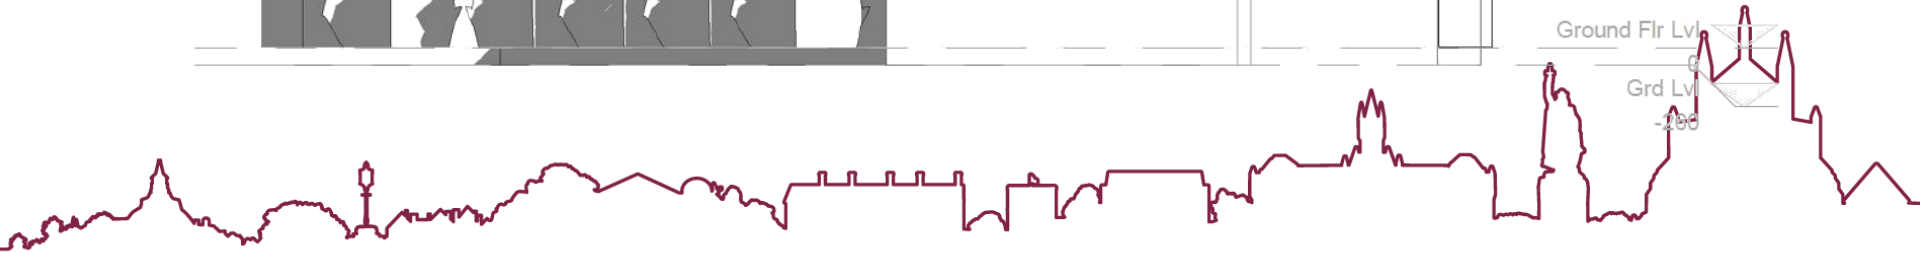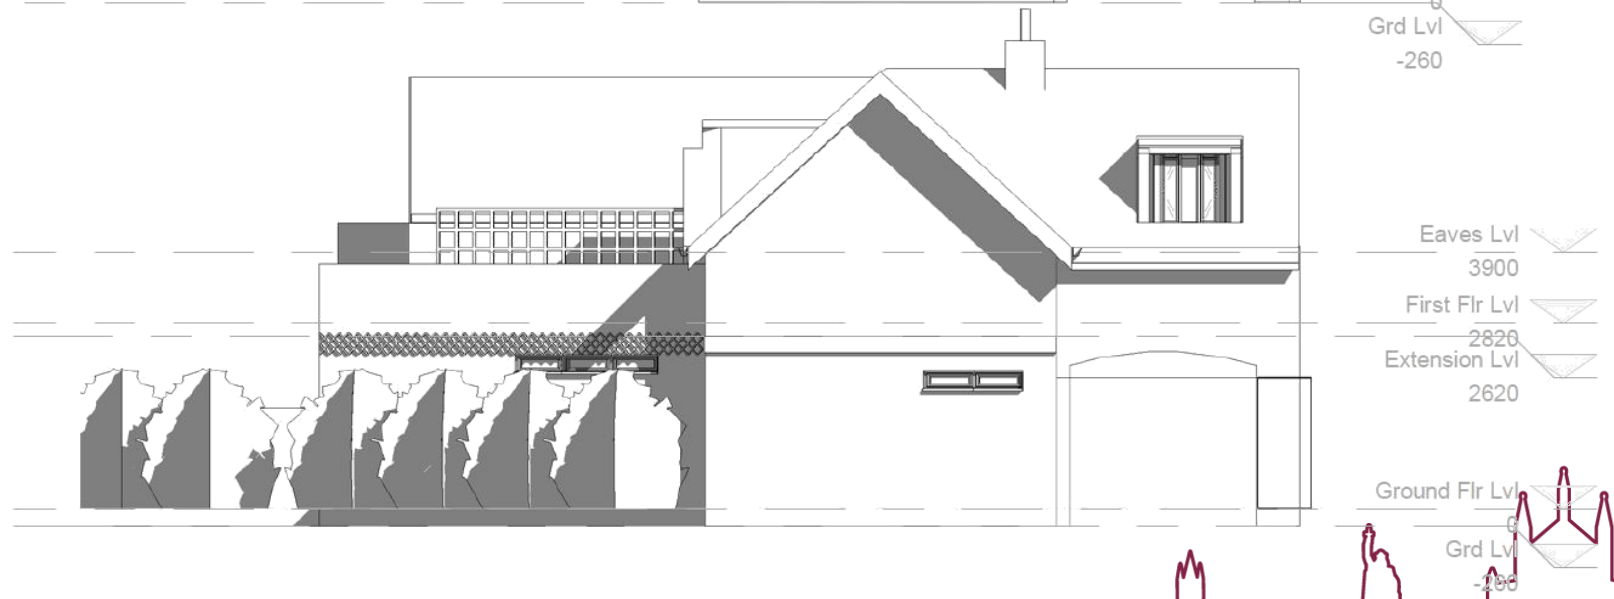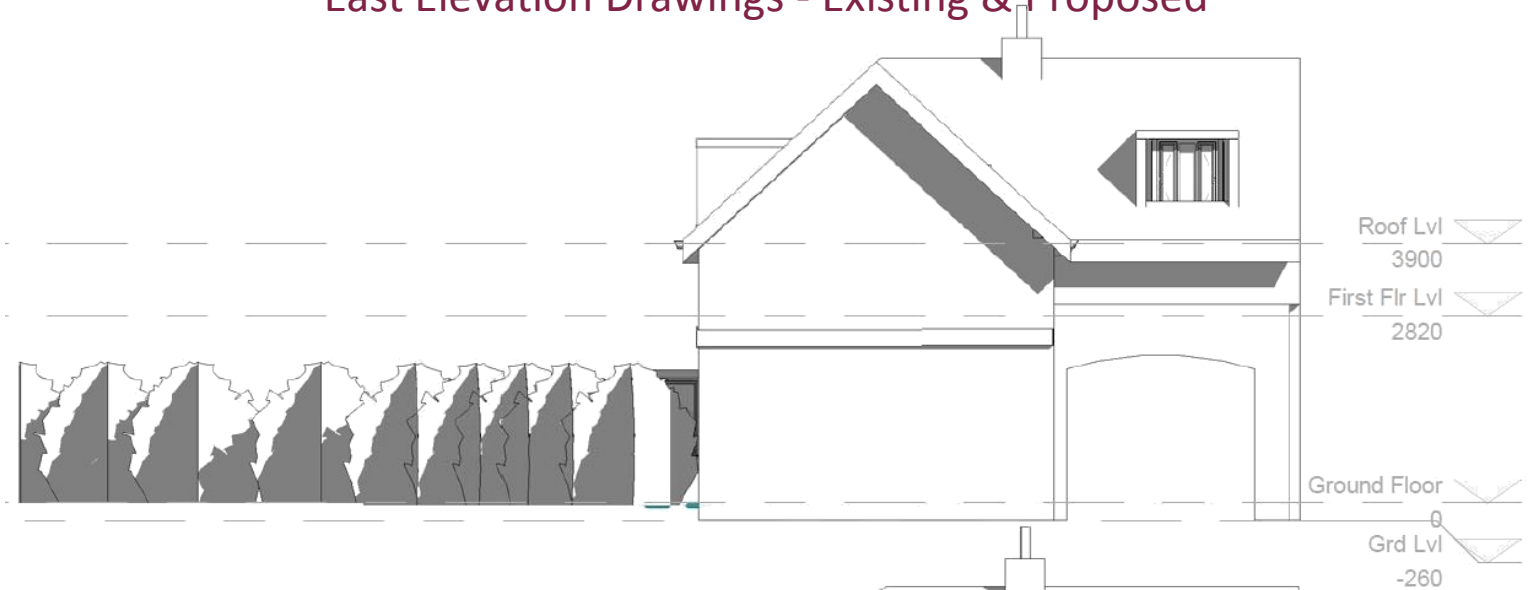


## East elevation of property

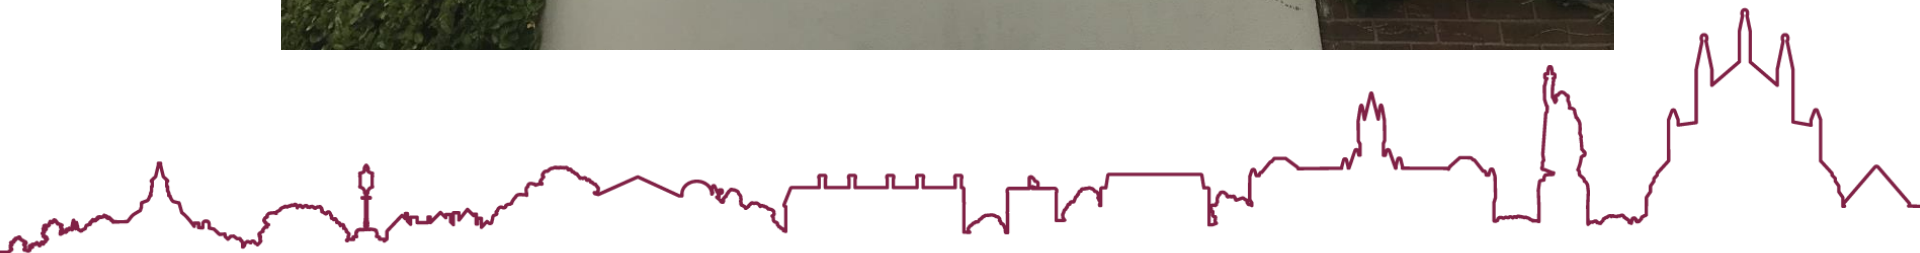



## Views to the east elevation from Park Road

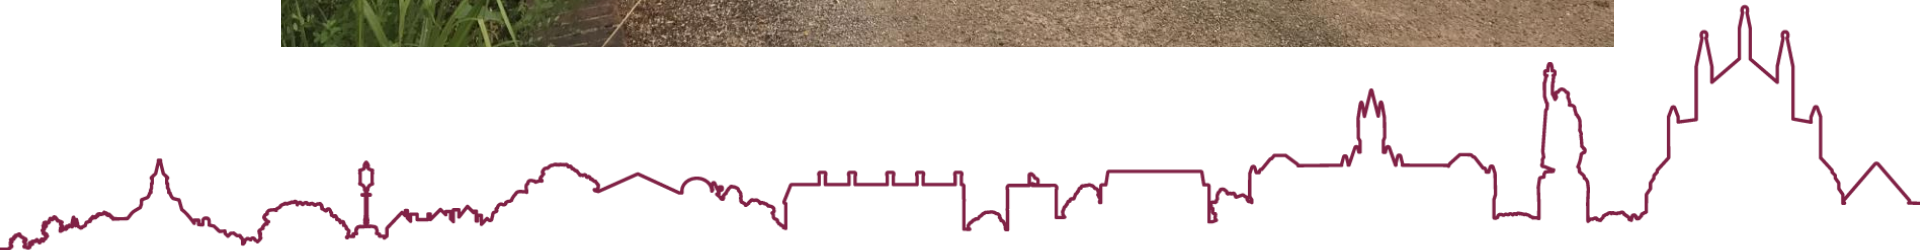

# Ground Floor Plan Drawings

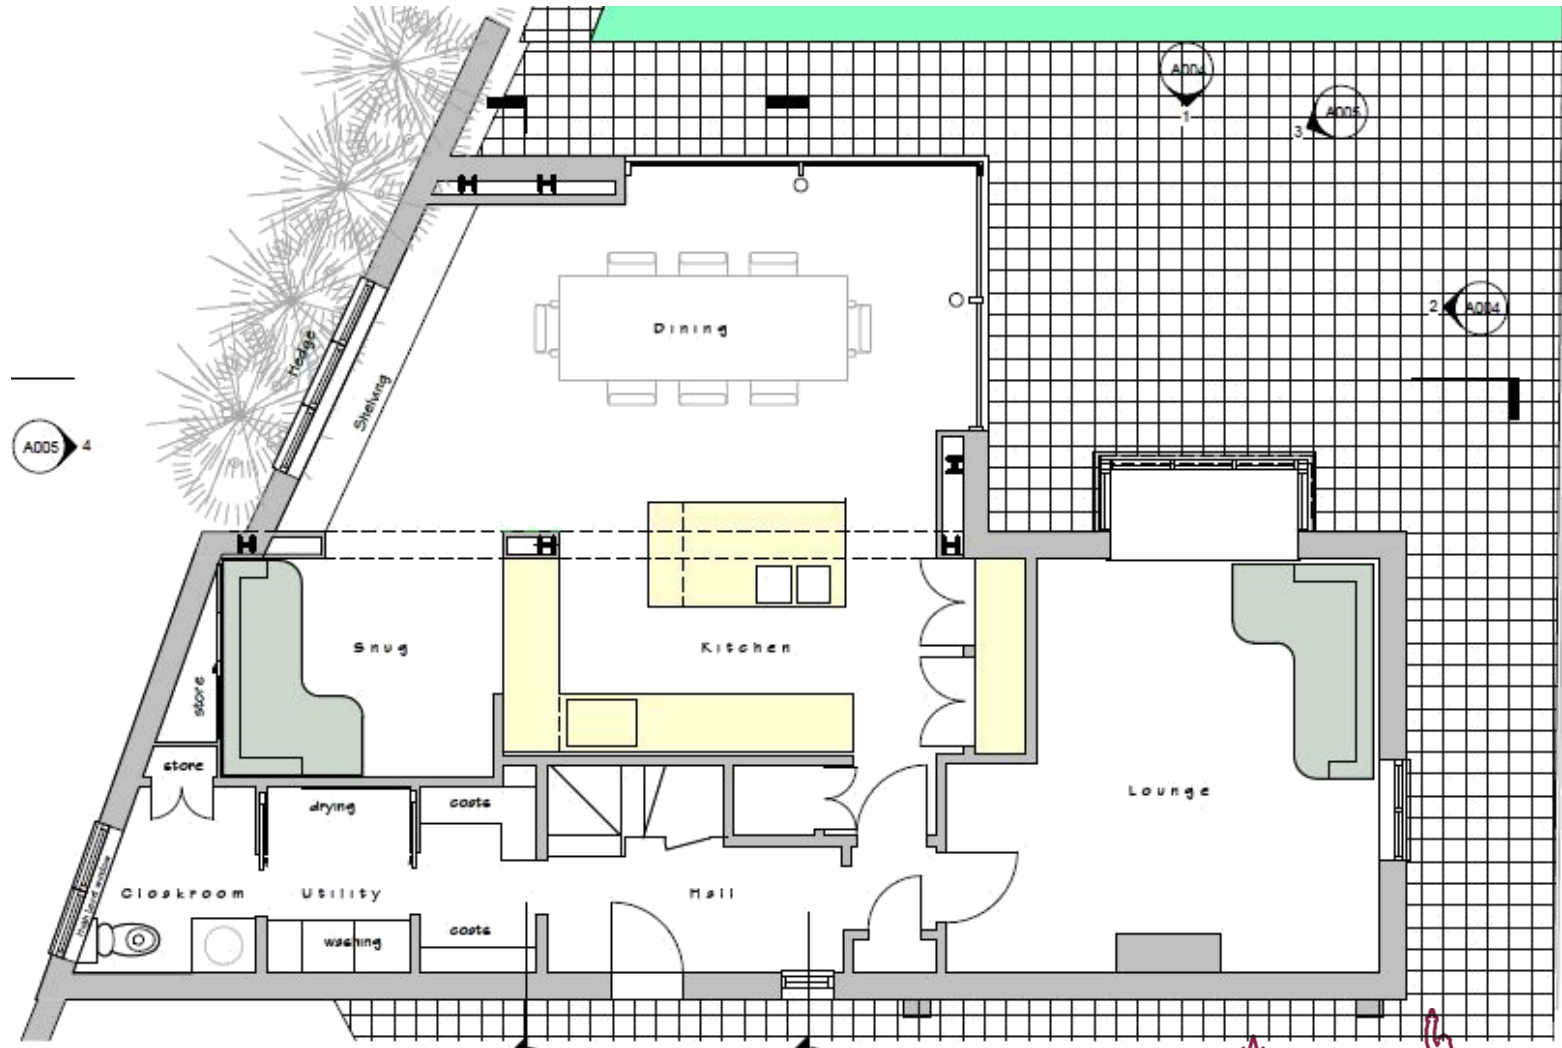


# First Floor Plan Drawings

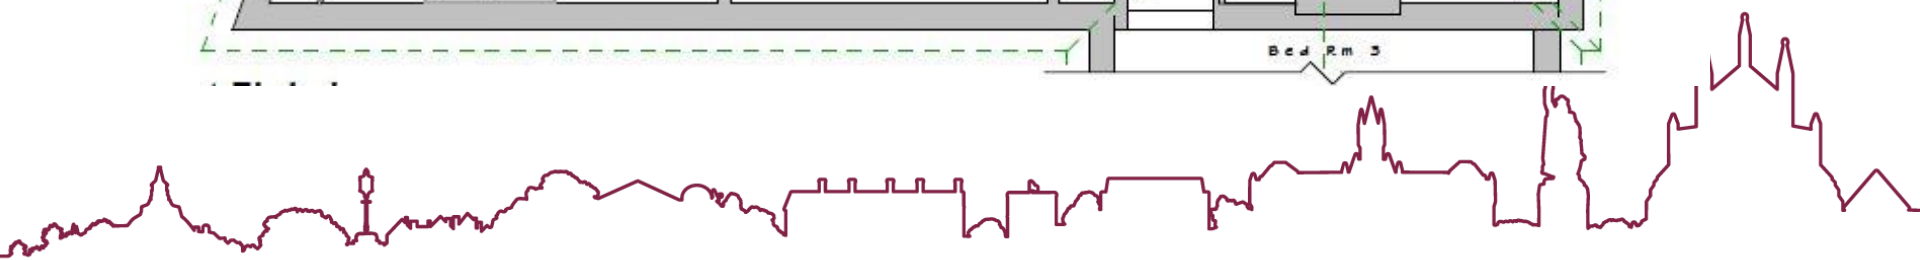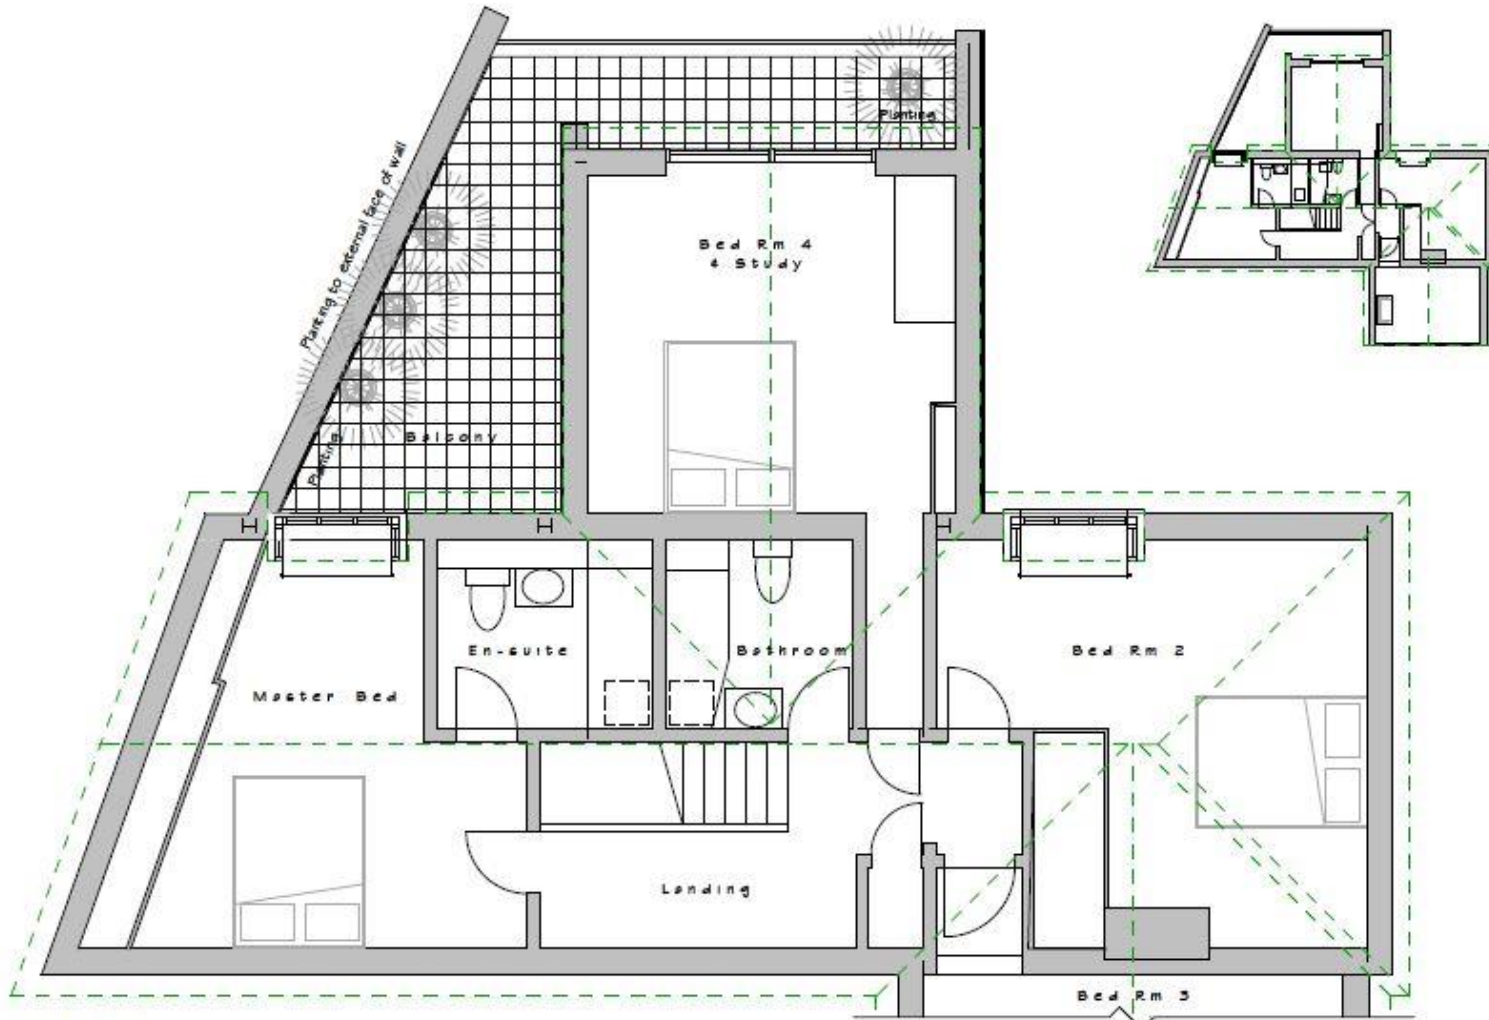




# Tree Constraints Drawing & Photo towards the TPO trees

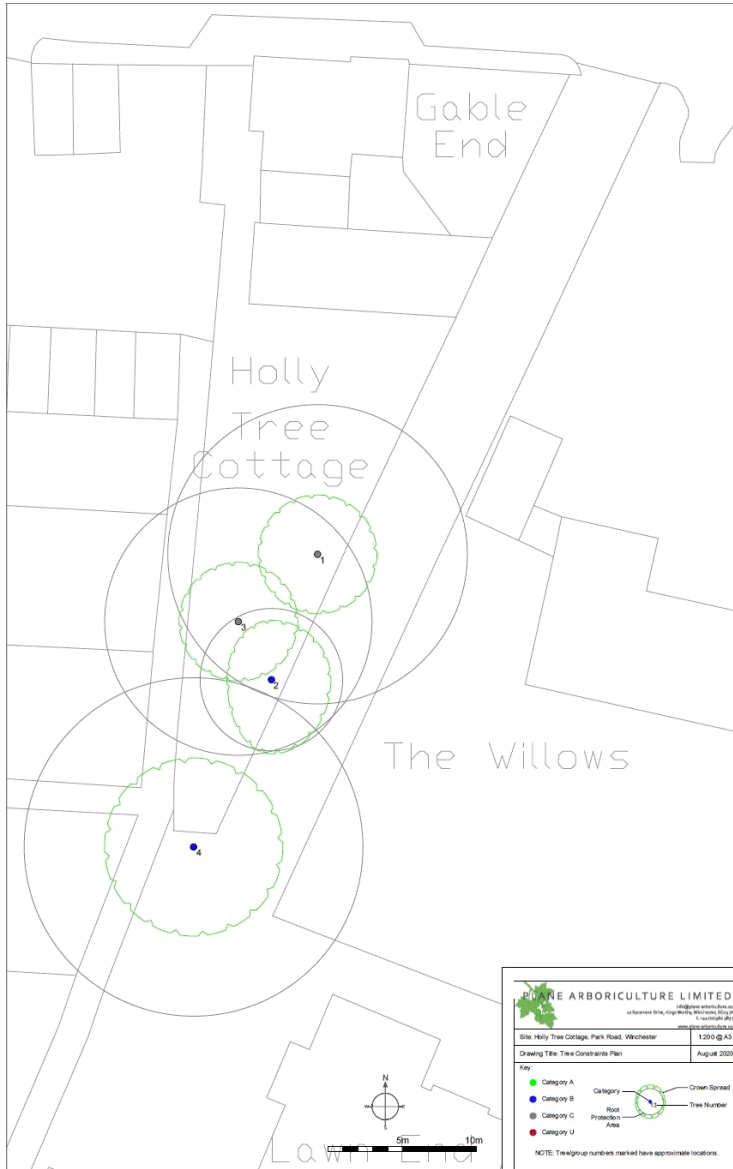



## Views towards the neighbouring properties to the west



## Views towards Park Road from the private access to Lawn End

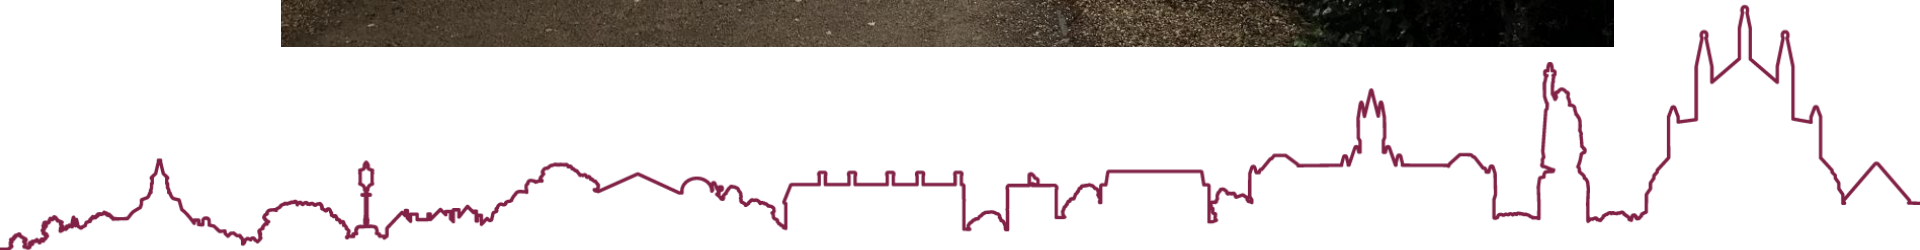

# 3D Drawings 1

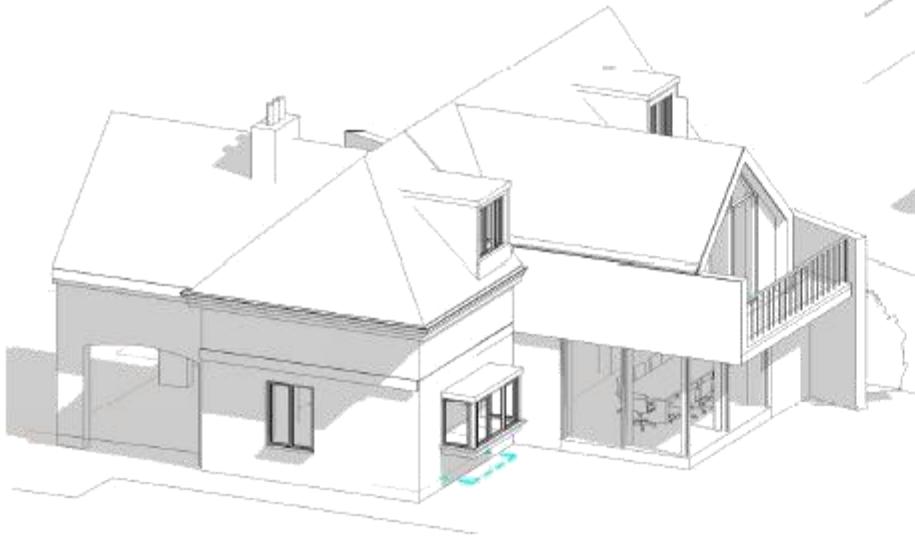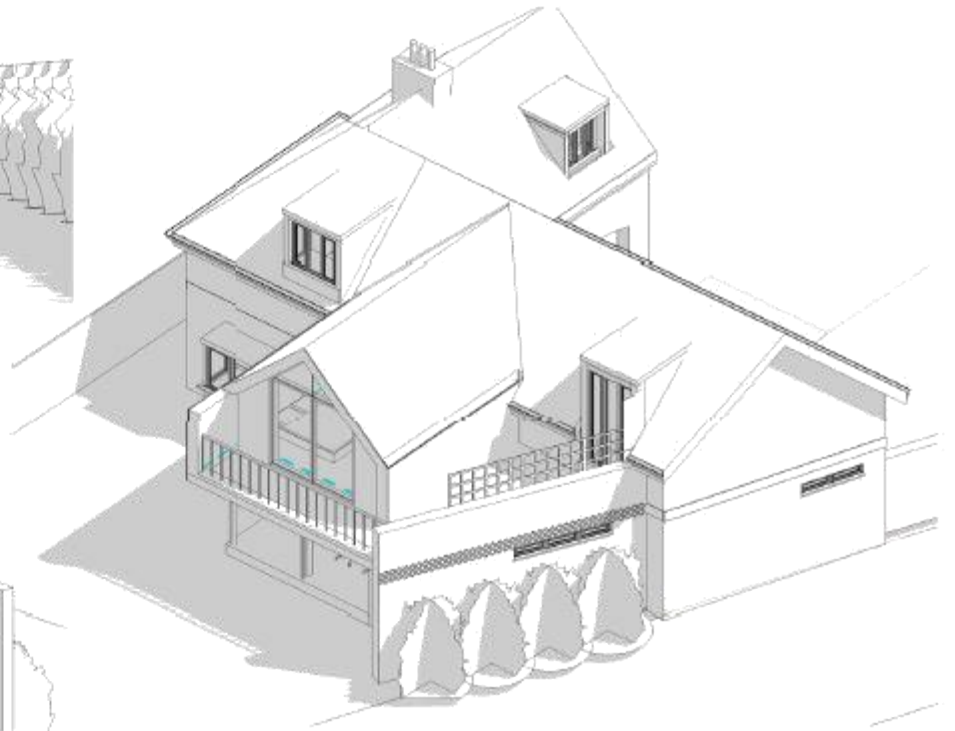

## 3D Drawings 2

