


Enclosed viewing balcony with a polycarbonate or glass weather screen. Alternatively this space can also be left open.

Primary timber truss concealed within the wall

To provide aesthetic interest roof trusses revealed and opened up into the club room with rooflights overhead.


Central Unit Section

Scale 1:100

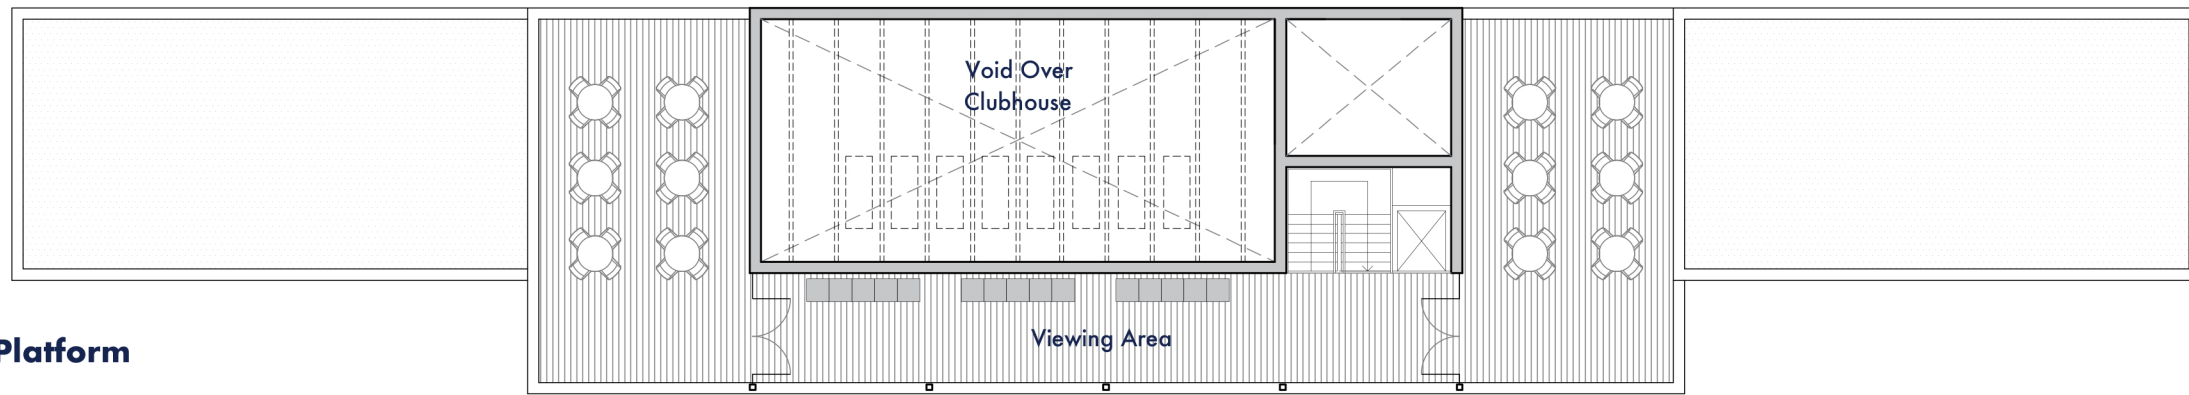

Mezzanine Viewing Platform

Scale 1:200

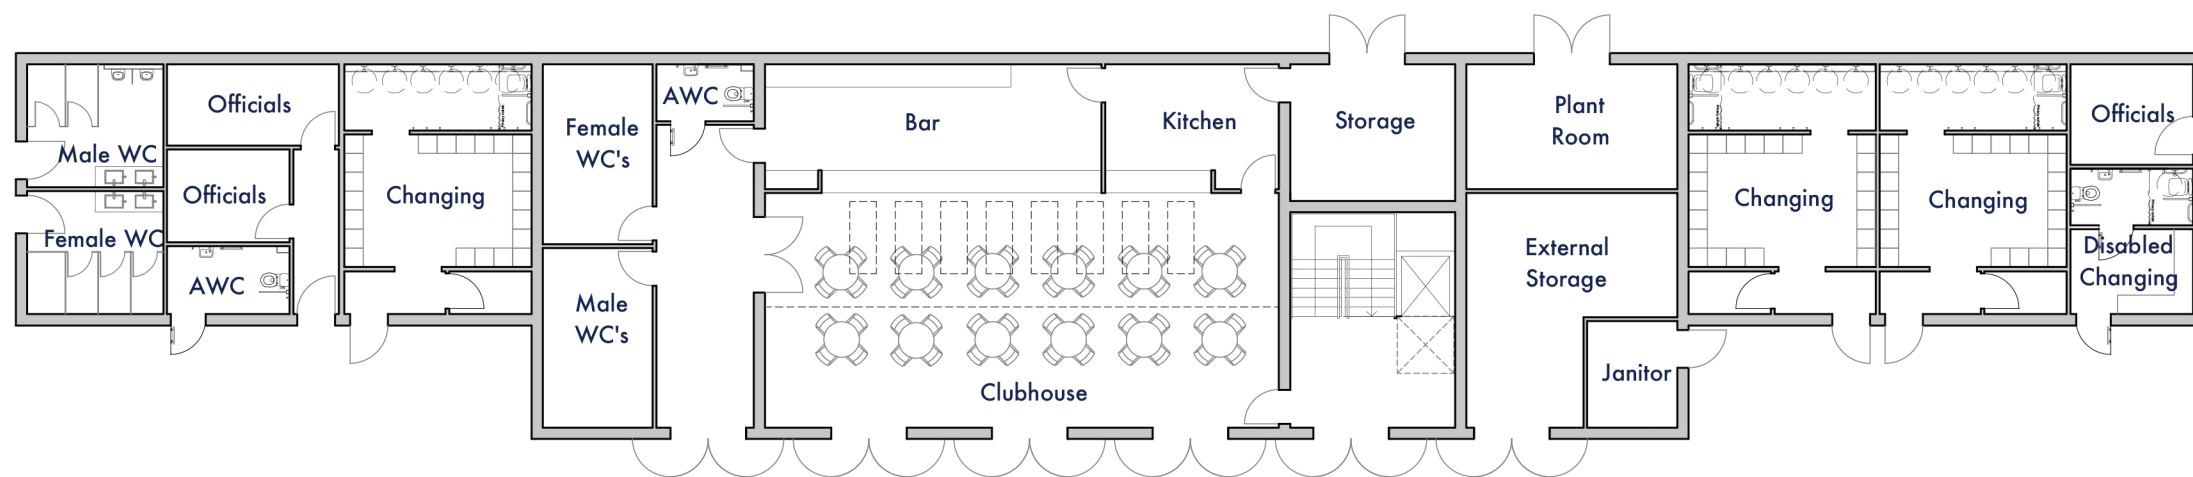

Ground Floor

Scale 1:200

