




20/01850/FUL Collingwood, Lower Chase Road  
Swanmore, Southampton, Hampshire, SO32 2PB  
Erection of new detached dwelling and detached garage with  
car parking and use of existing access road from Lower Chase

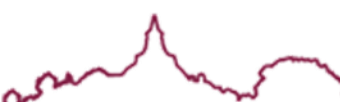

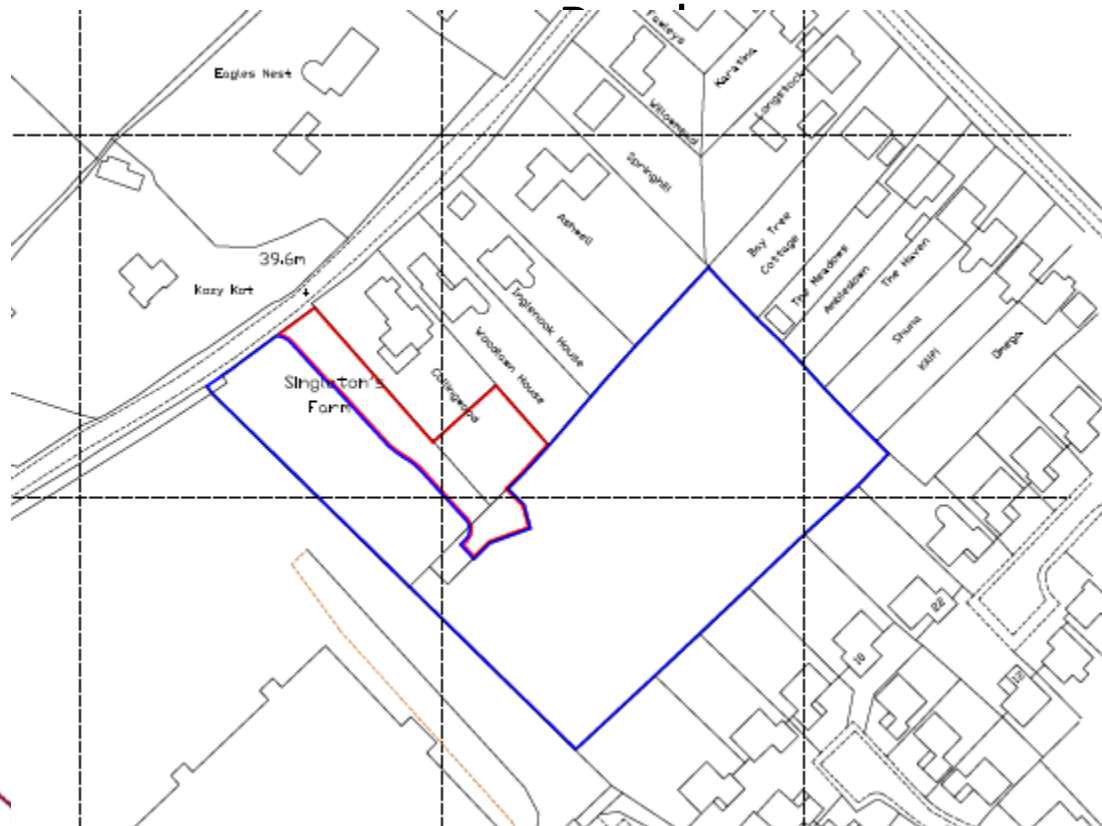

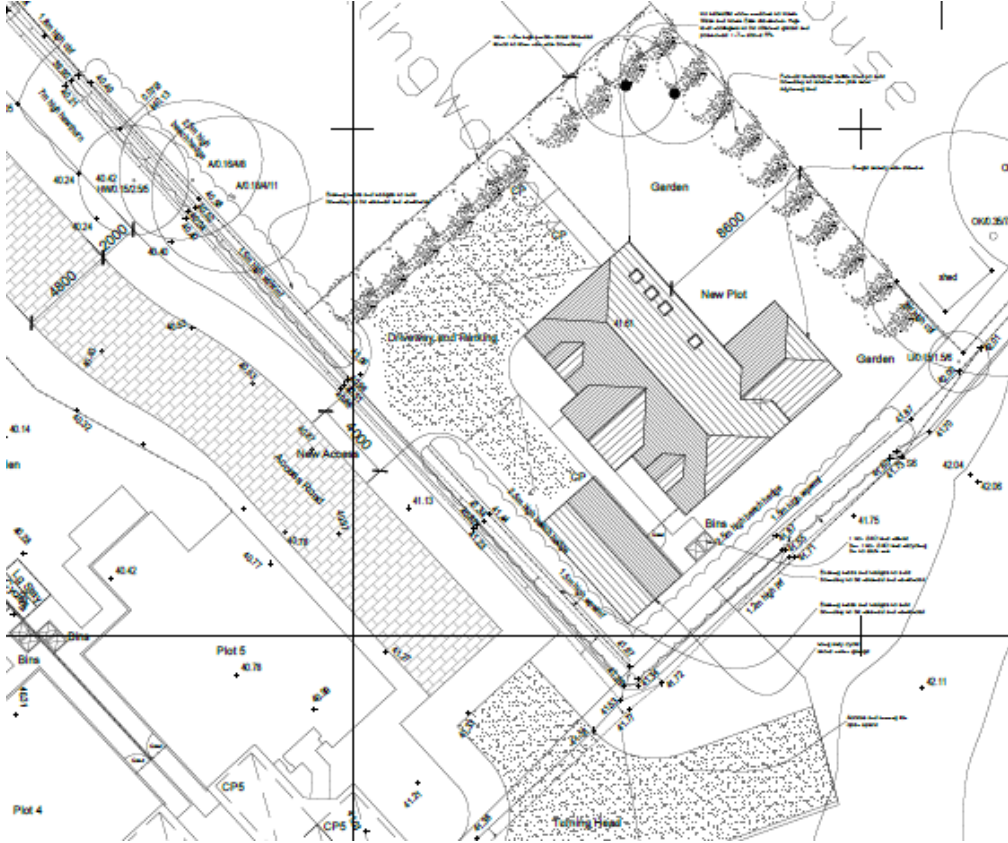




1:100

**SOUTH WEST ELEVATION**  
**(1:100)**



1:100

**SOUTH EAST ELEVATION**  
**(1:100)**

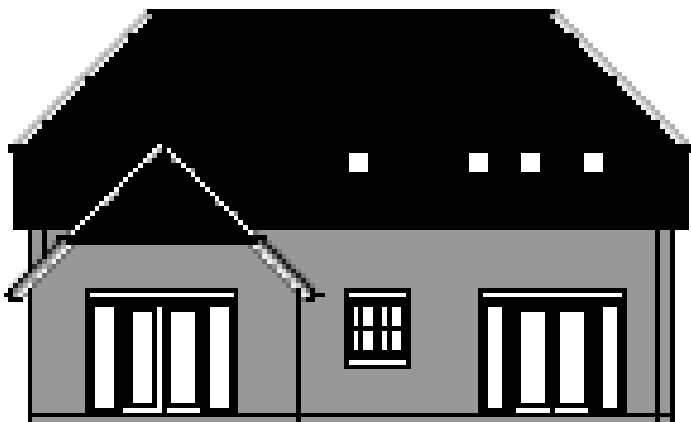

1:100

**NORTH EAST ELEVATION**  
**(1:100)**



1:100

**NORTH WEST ELEVATION**  
**(1:100)**




NEW PLOT



NEW PLOT



SOUTH EAST ELEVATION STREET SCENE  
1:100

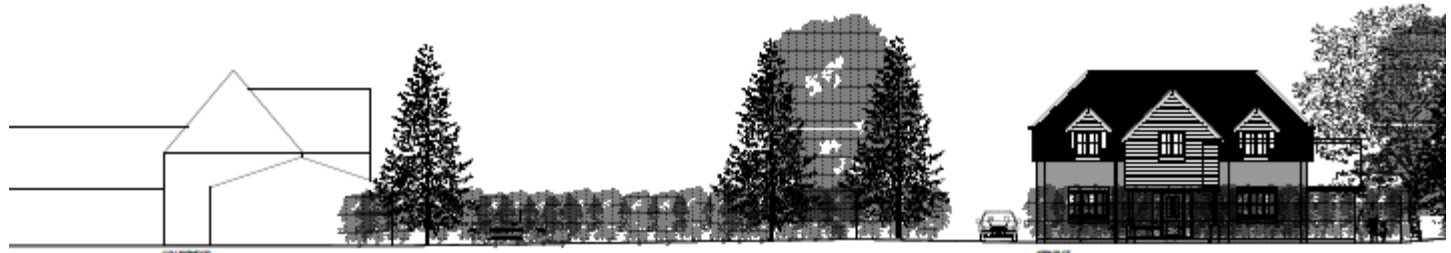

NEW PLOT





# Recommendation Permit

The proposal accords with Development Plan policies.