



STATUS	REV	DATE	DESCRIPTION
S3	P01	14/06/2119	Revised two-storey option

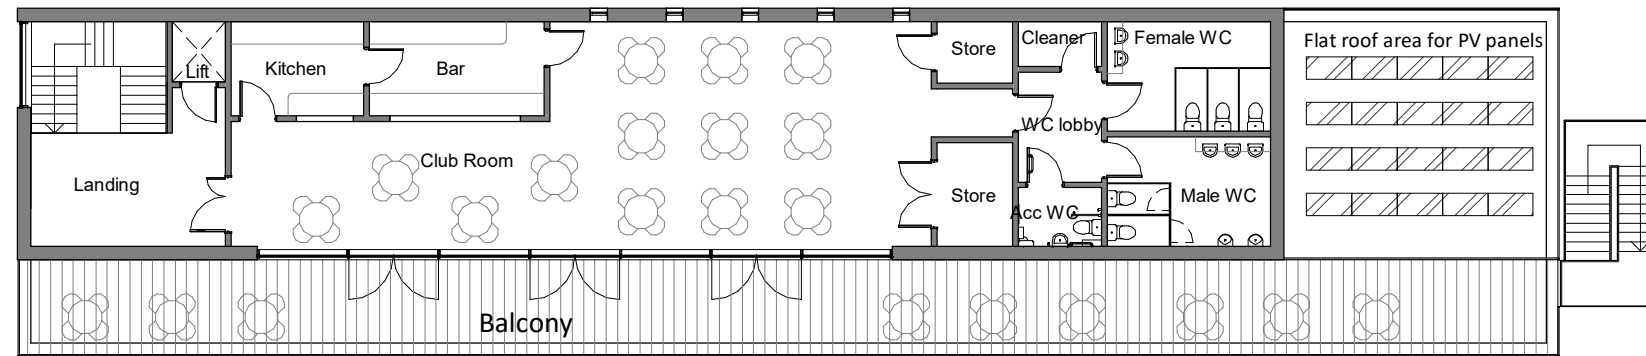

First Floor  
1 : 200

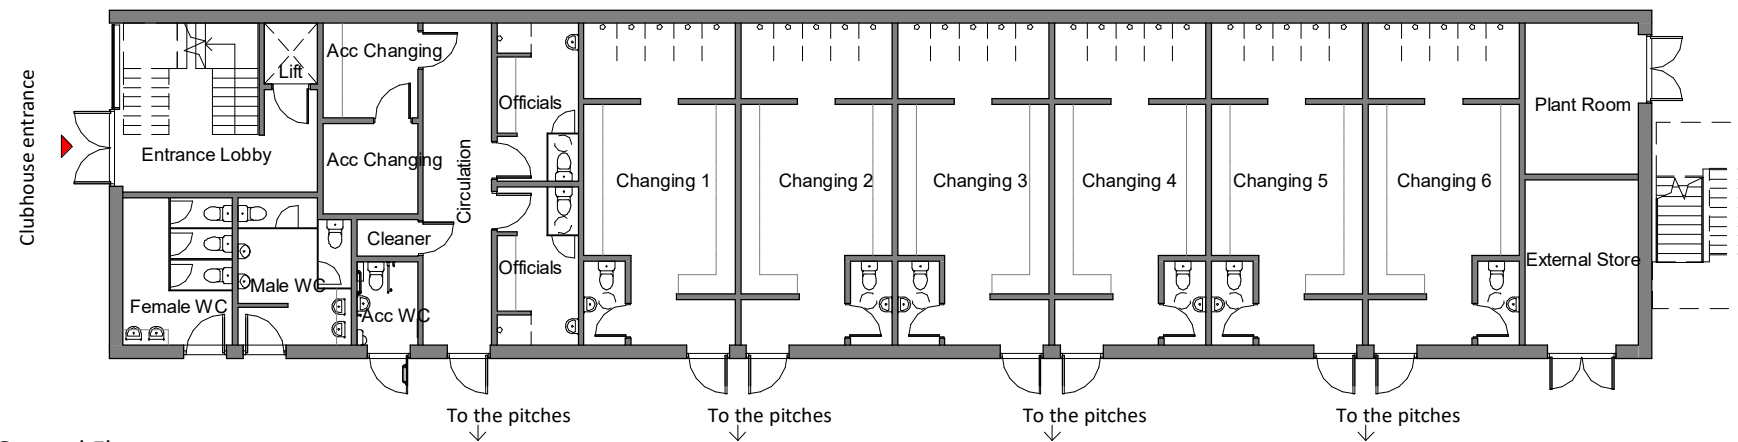

Ground Floor  
1 : 200