



21/01152/FUL – THE PINES, 71 DOWNS ROAD, SOUTH WONSTON, SO21 3EW.

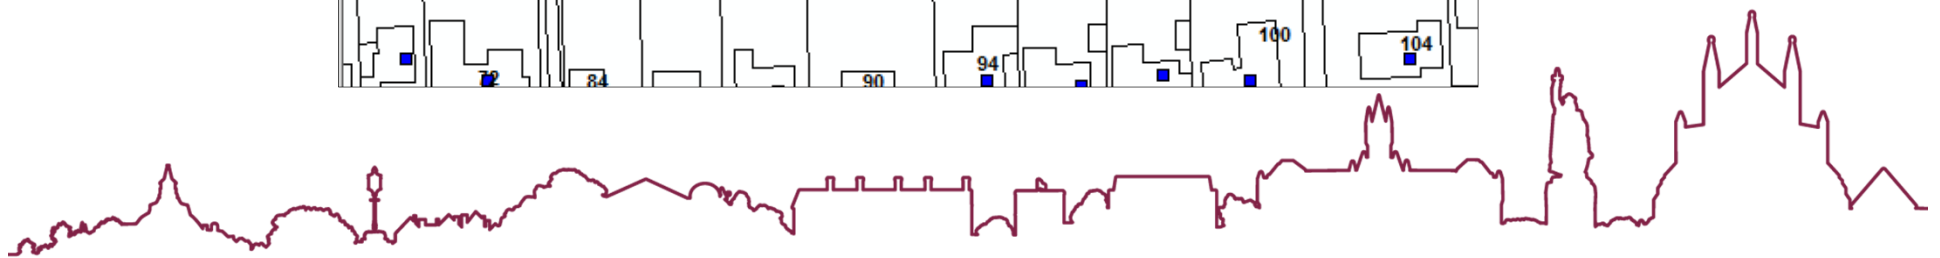


SITE PLAN

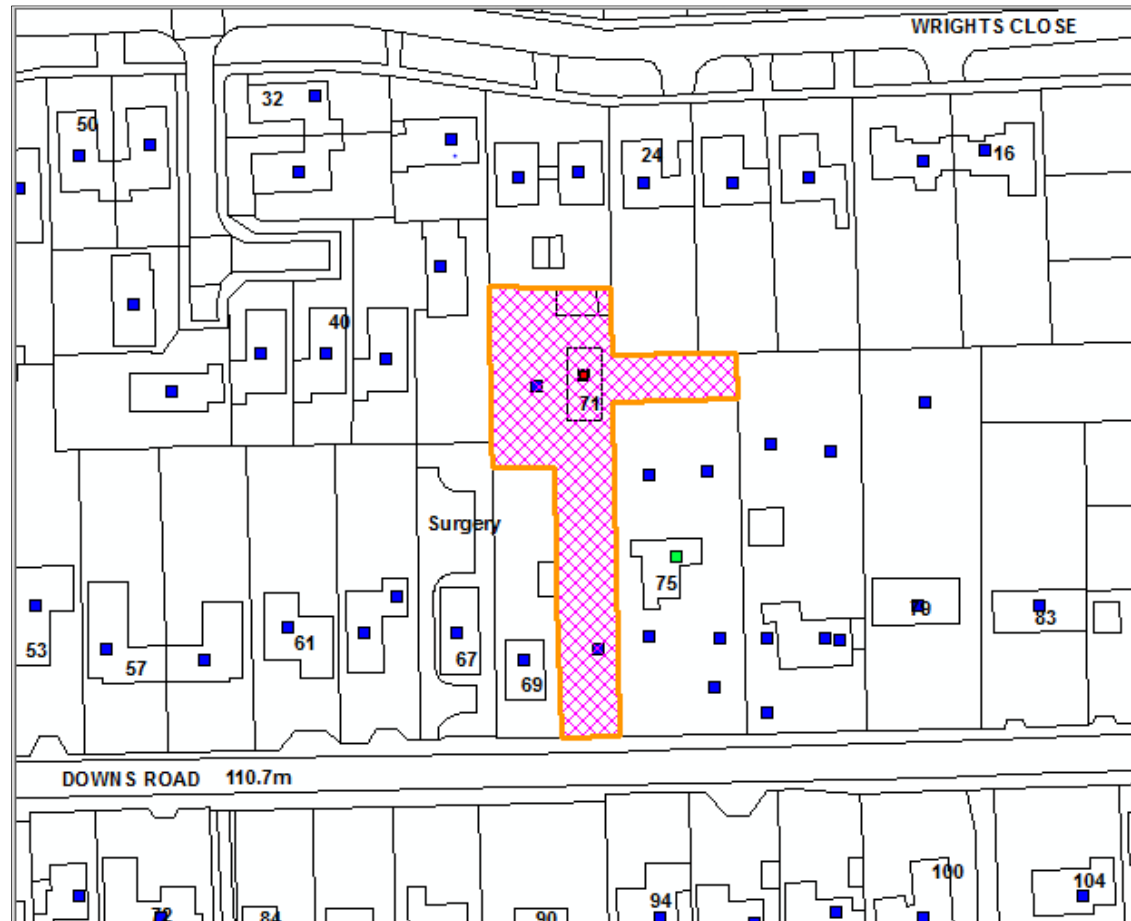

PLOT C

PLOT B

PLOT A: FLOOR AND ROOF PLANS

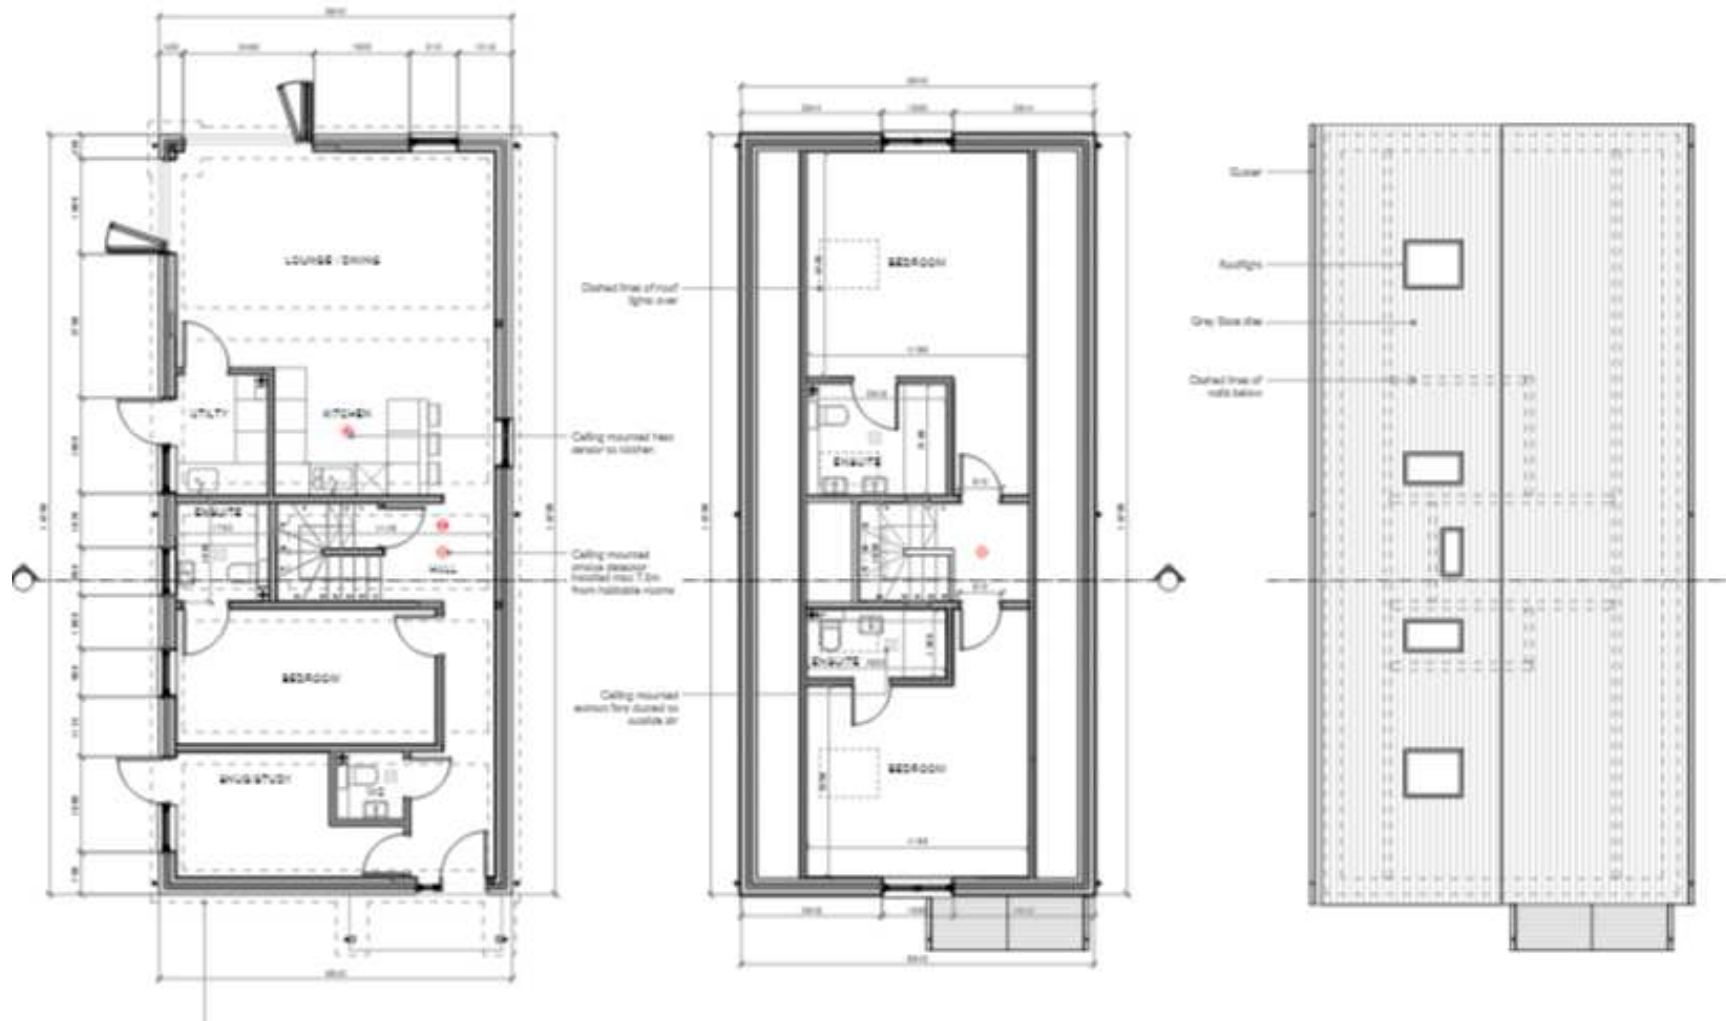

PLOT A: ELEVATIONS



01 SOUTH ELEVATION



02 WEST ELEVATION




03 NORTH ELEVATION



04 EAST ELEVATION


PLOT B: FLOOR PLANS

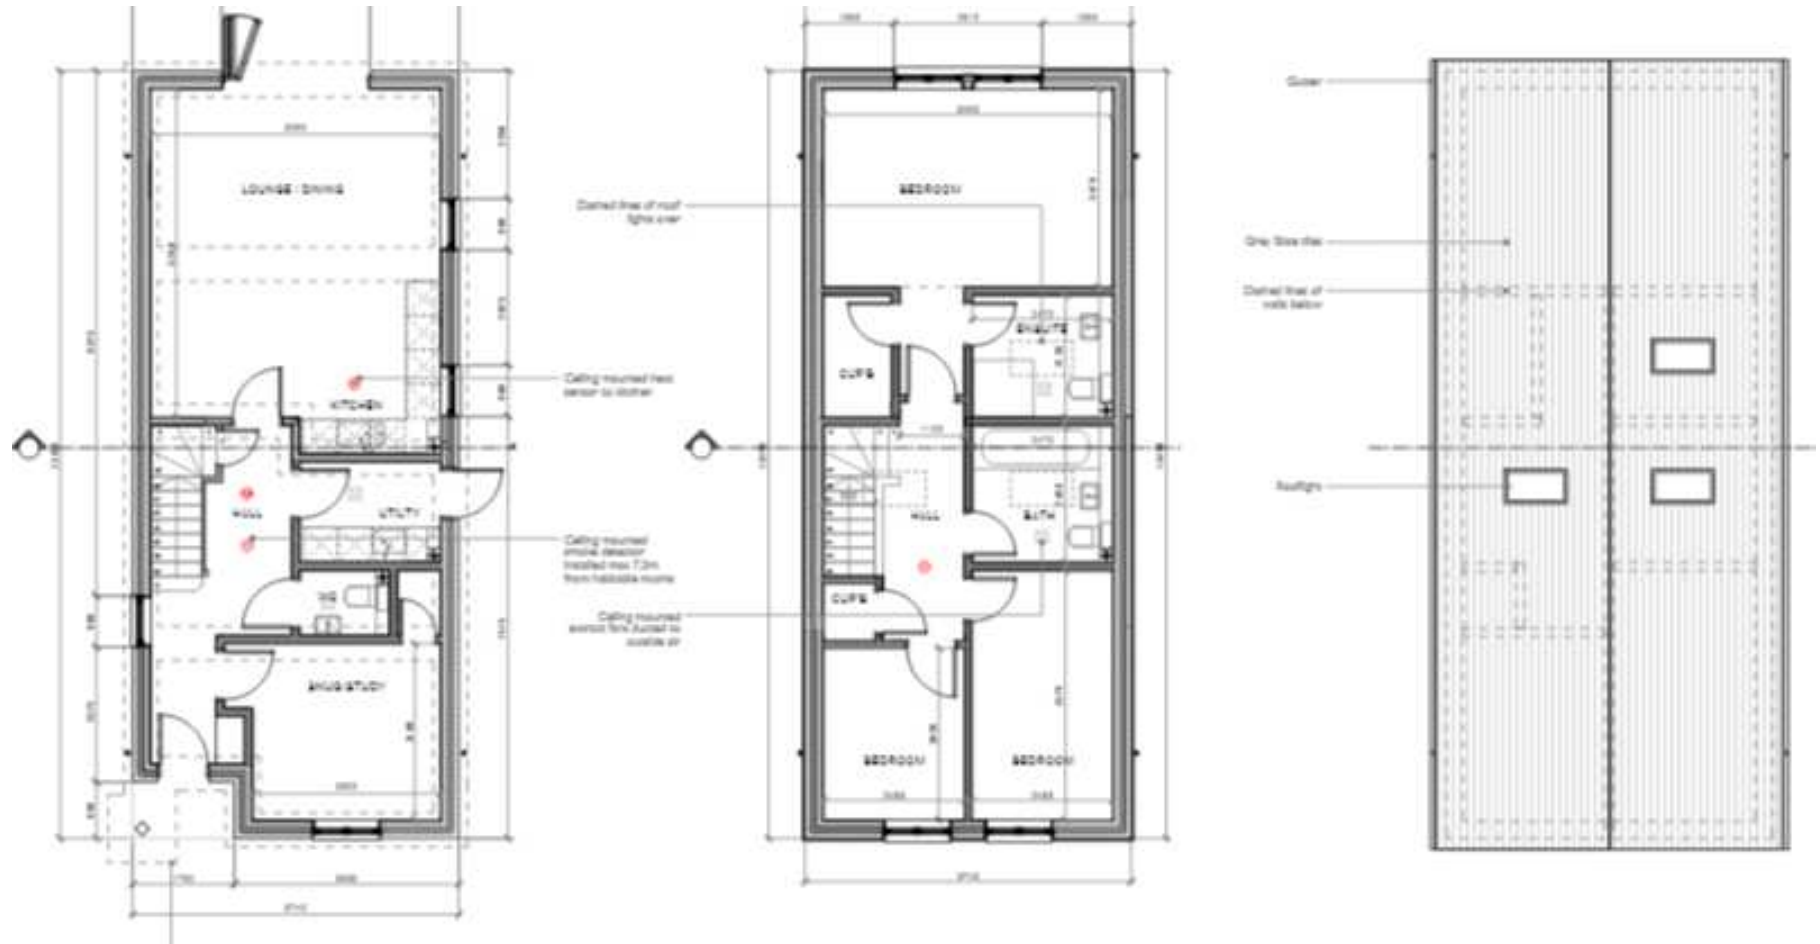

PLOT B: ELEVATIONS



01 SOUTH ELEVATION

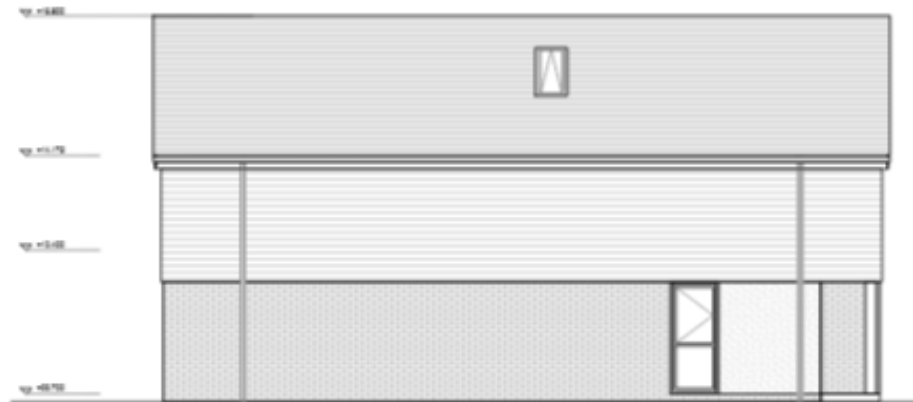

02 WEST ELEVATION




03 NORTH ELEVATION



04 EAST ELEVATION

PLOT C: FLOOR PLANS

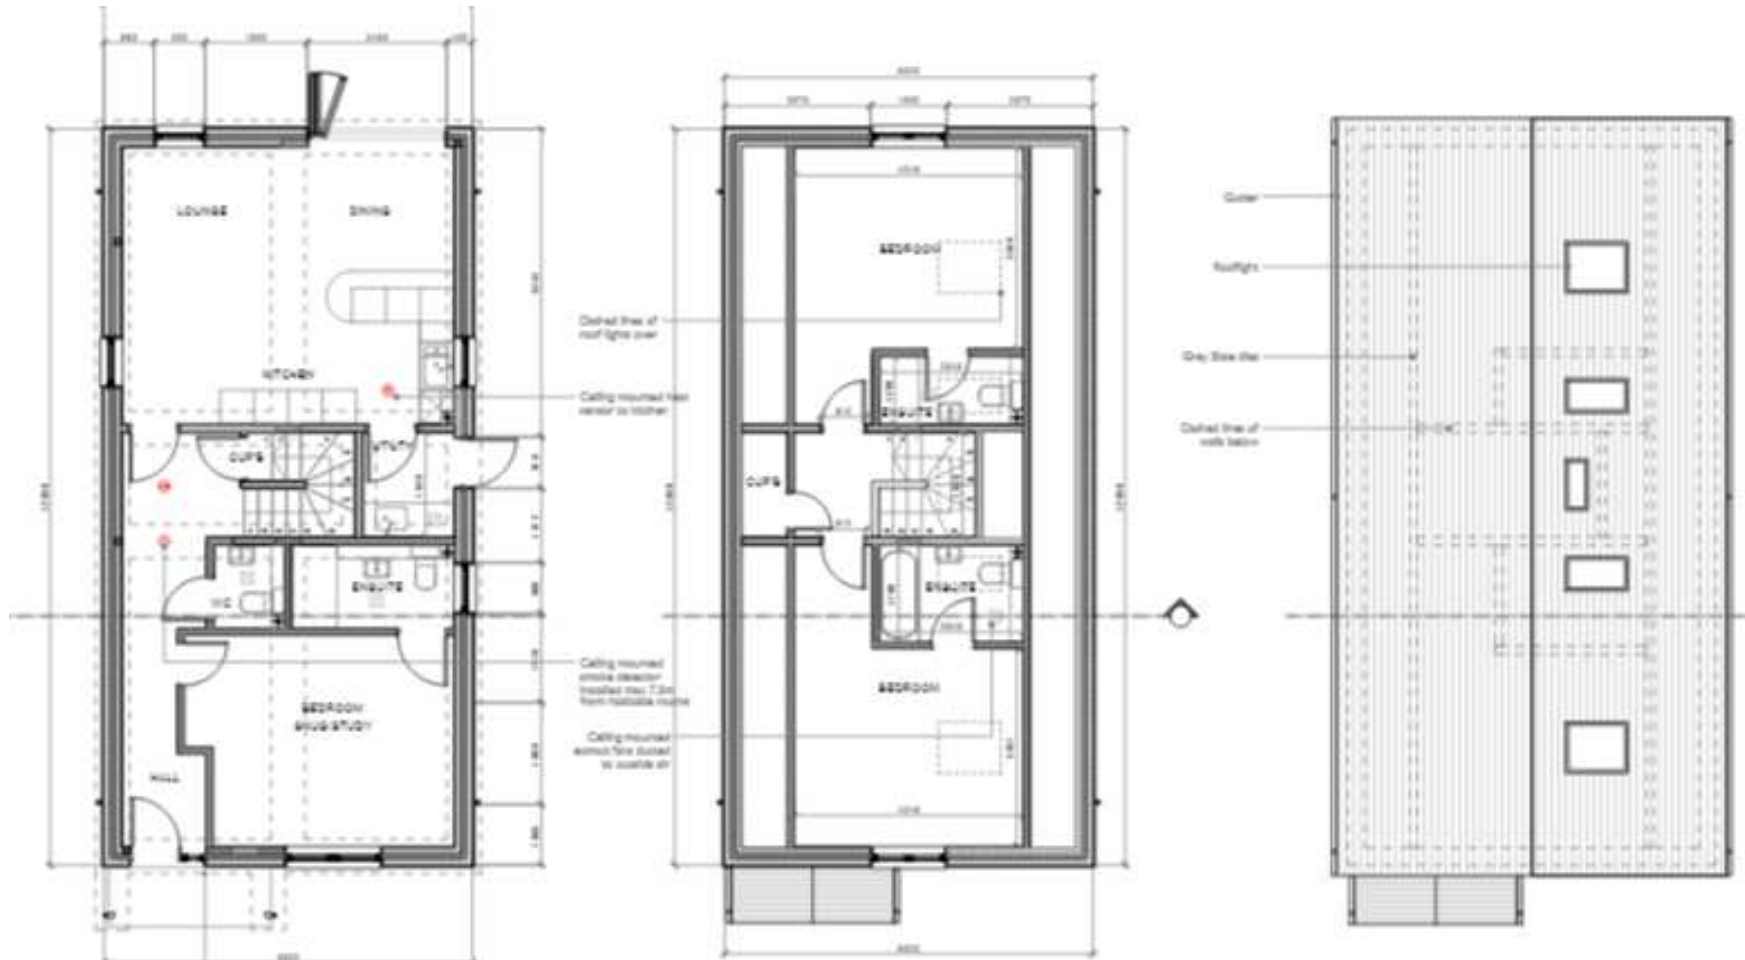

PLOT C: ELEVATIONS




01 SOUTH ELEVATION



02 WEST ELEVATION






03 NORTH ELEVATION

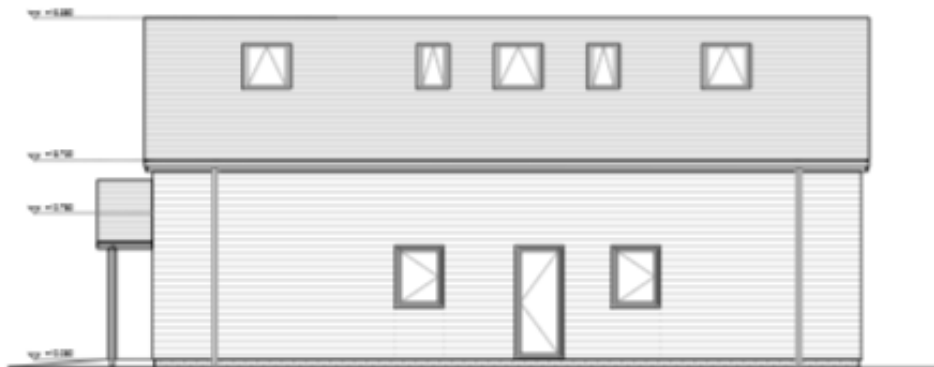

04 EAST ELEVATION


SITE SECTIONS

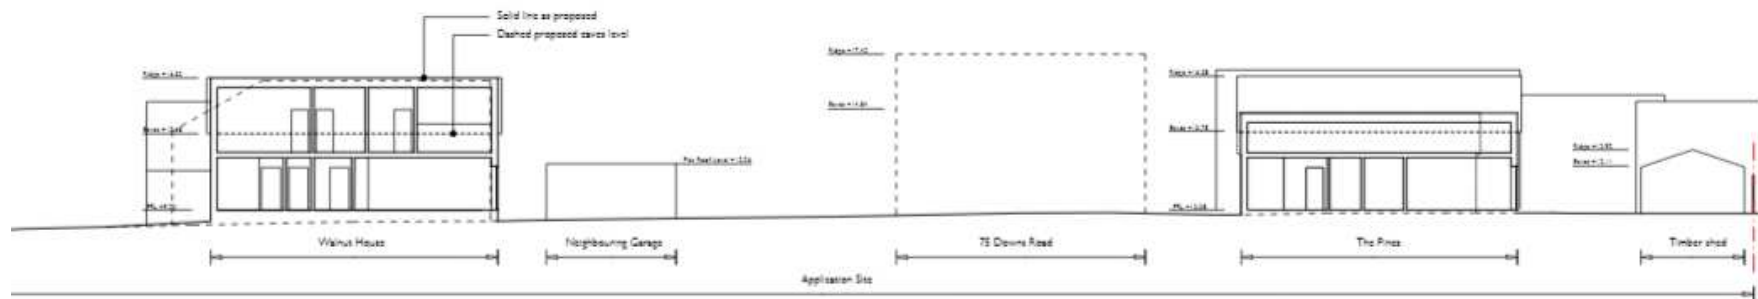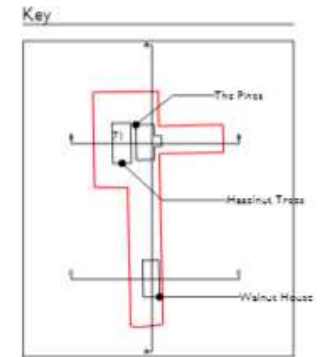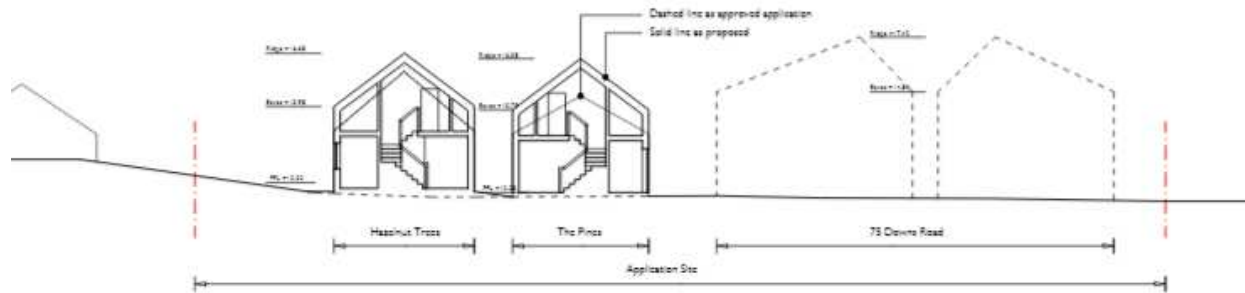


SITE SECTION AND STREET ELEVATION



Site Section C-C 1 : 200

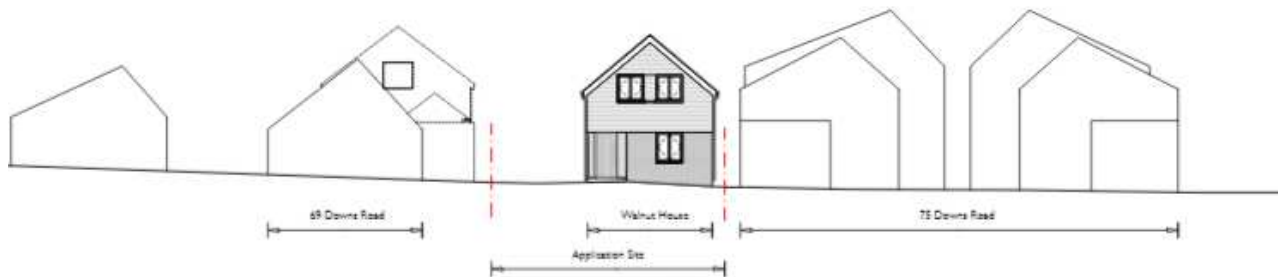

Street Elevation 1 : 200

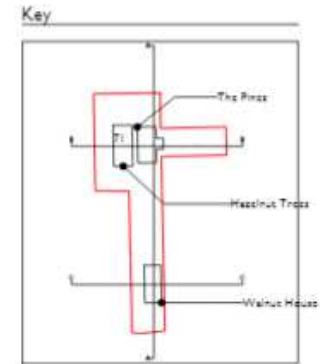

CONTRACTOR'S SITE PHOTOS



OFFICER'S PHOTOS

**View from 24 Wrights Close
towards the rear of the site.**



**View from 26 Wrights Close
towards the rear of the site.**



OFFICER'S PHOTOS

View of Plot B.



View from rear boundary towards Plots A and C

