

21/01536/HOU


101 Grange Park, Northington, SO24 9TG




Site location plan- 1/1250 scale



Site to be accessed from
10046

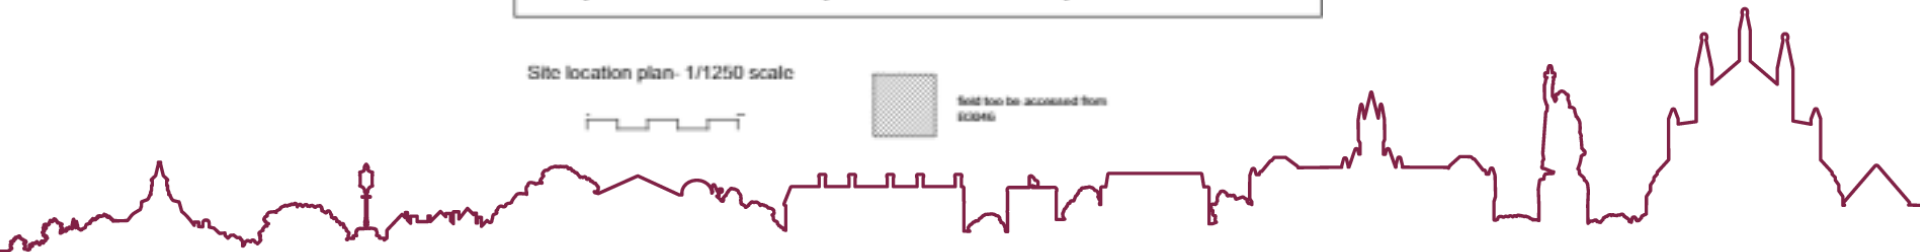

Site Location


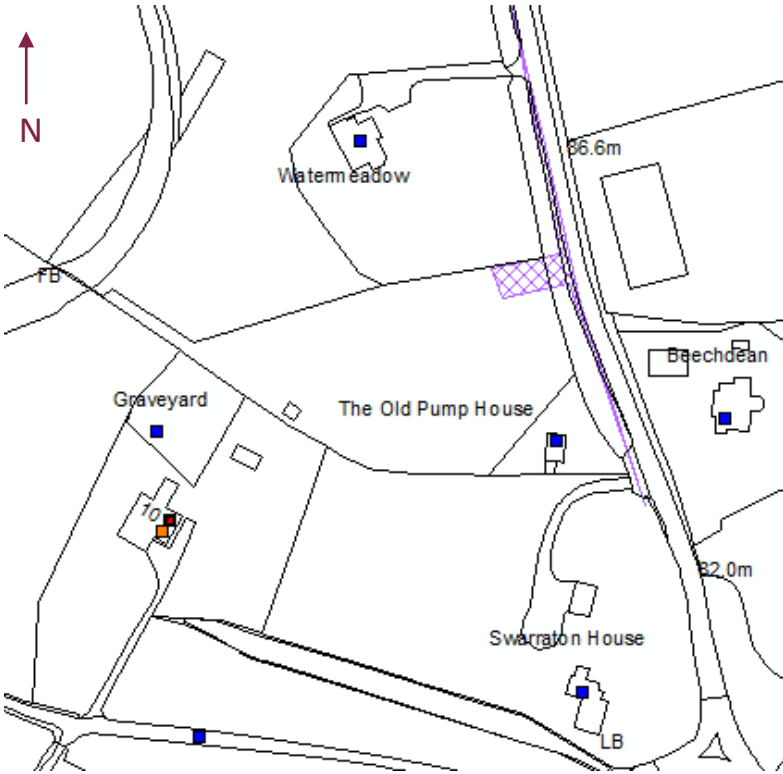


Site location plan- 1/1250 scale





Field to be accessed from EC046

ACCESS LAYOUT SITE PLAN & PLAN

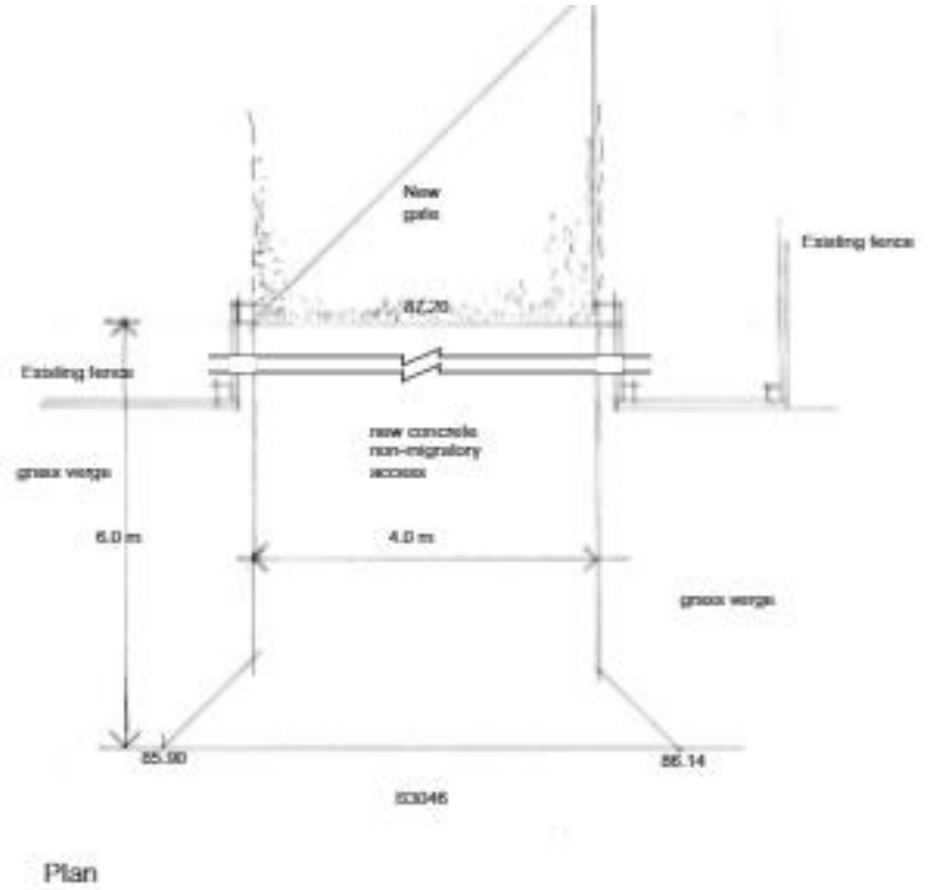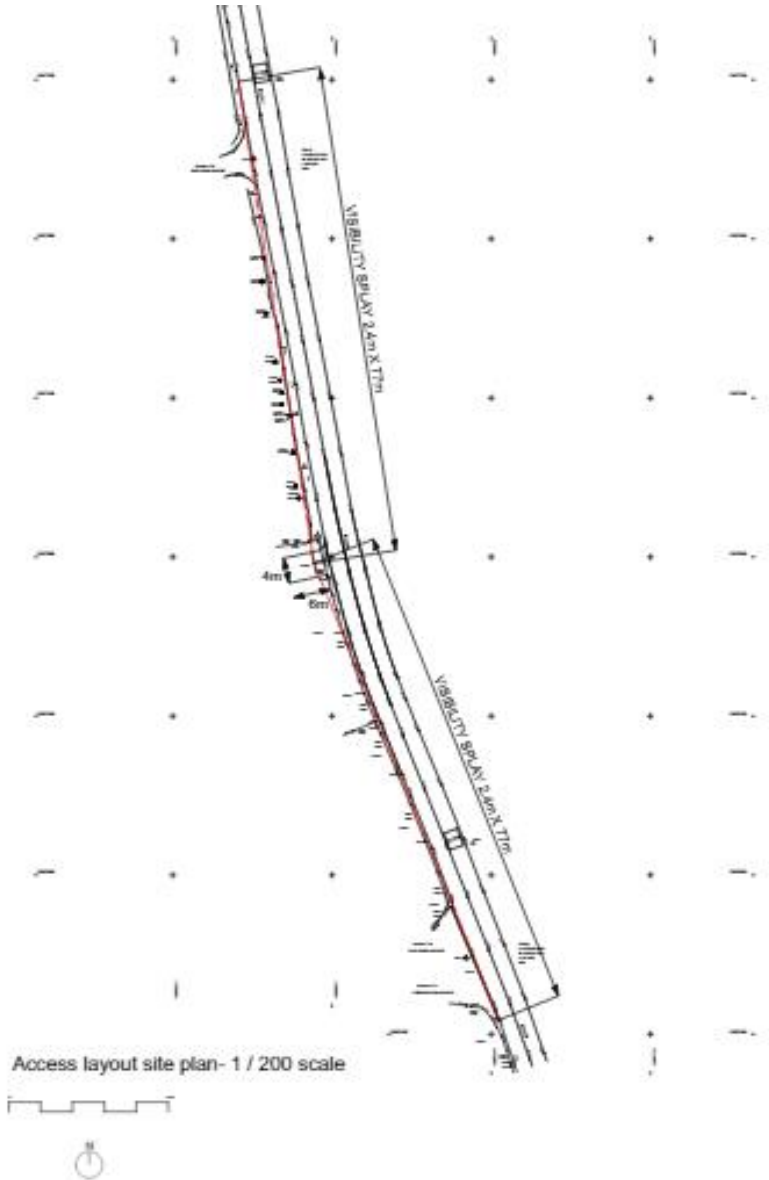

Proposed Access Gate Elevation & Section

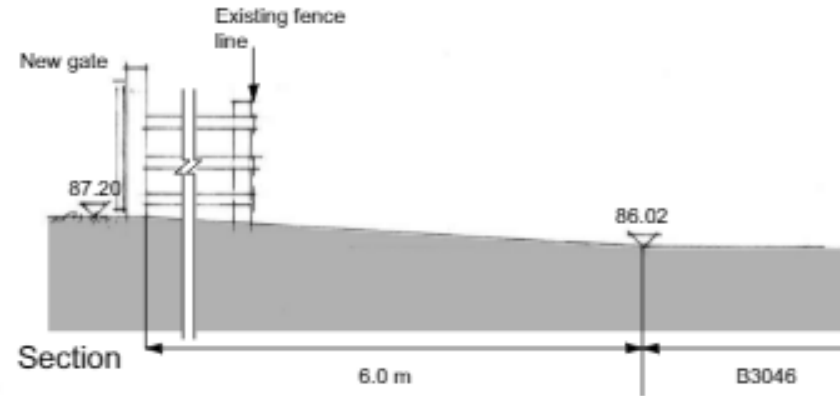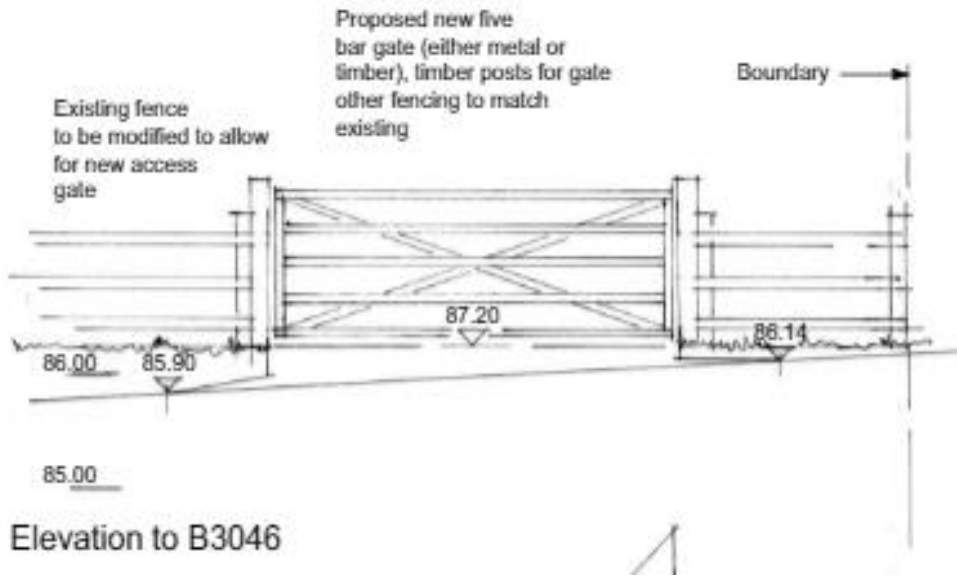

-above at 1/50 scale



Site Photographs



Proposed new
Access Point

Looking south on B3046



Proposed new
Access Point

Looking north on B3046

Front of Application Site where proposed access is to be created
Looking West



Front of Application Site where proposed access is to be created
Looking West



N →

**View from within application site
looking East**



← N

**View from within
application site looking
North East**



N →

View from within application site looking North



↑
N

Satellite Image of Application Site

