

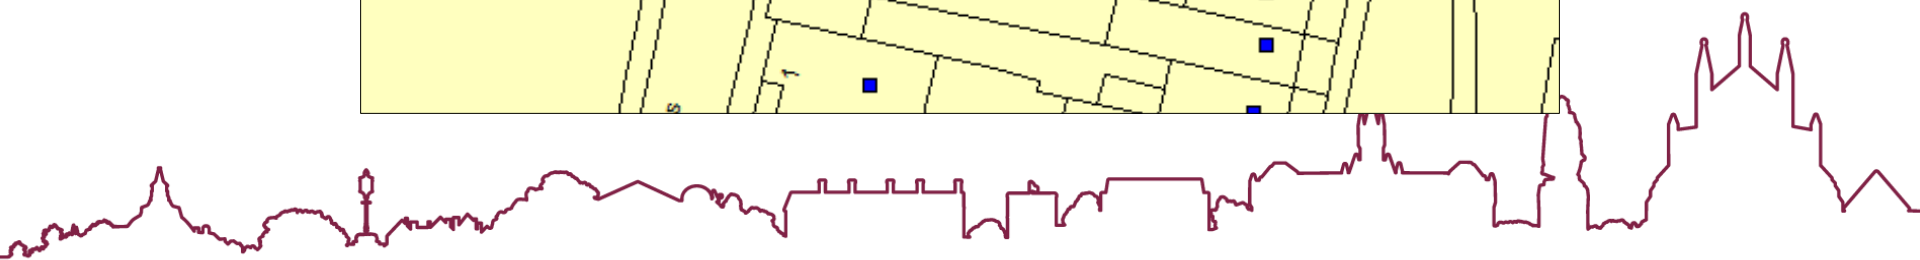


21/02065/FUL – 10 ST CROSS ROAD, WINCHESTER, SO23 9HX

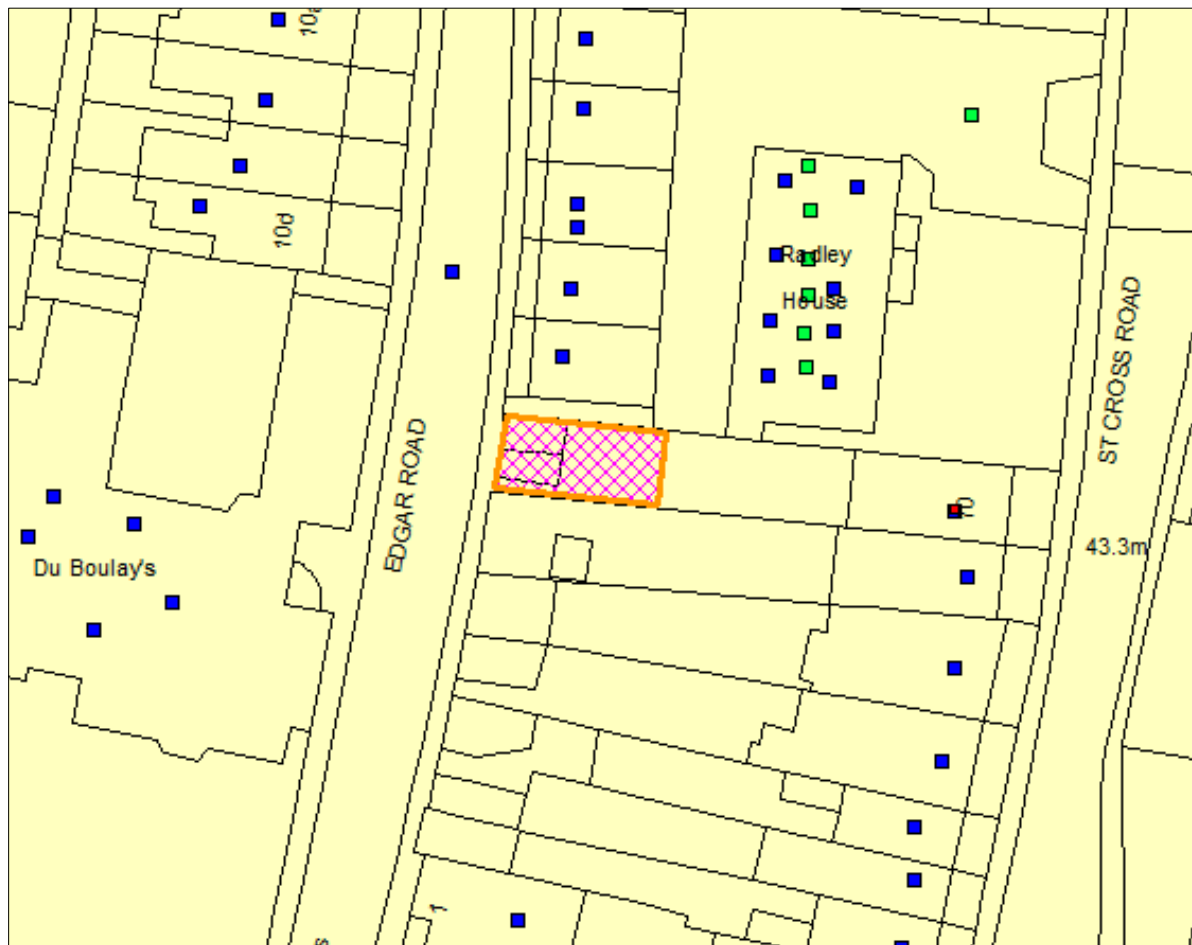


EXISTING SITE PLAN

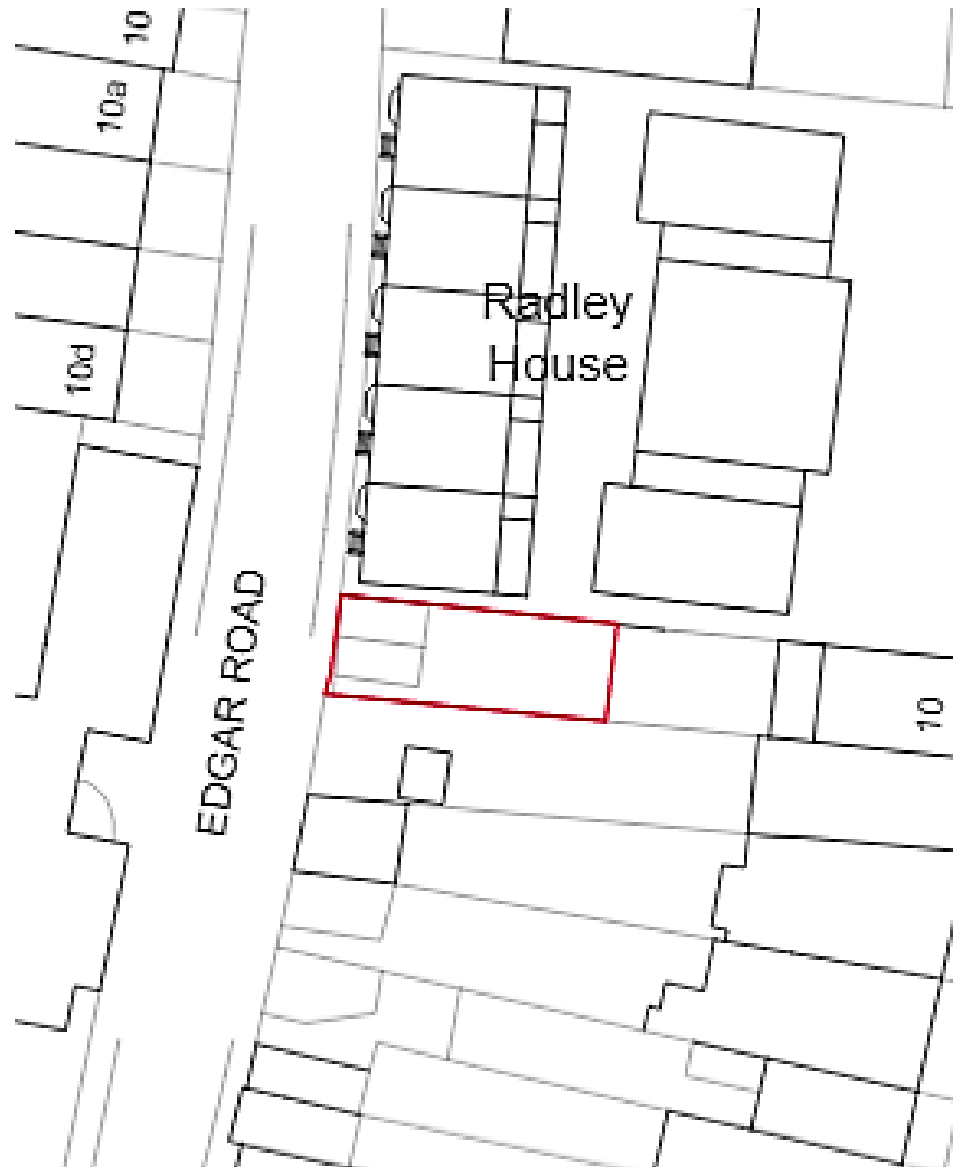


PROPOSED SITE PLAN




PROPOSED BASEMENT PLAN

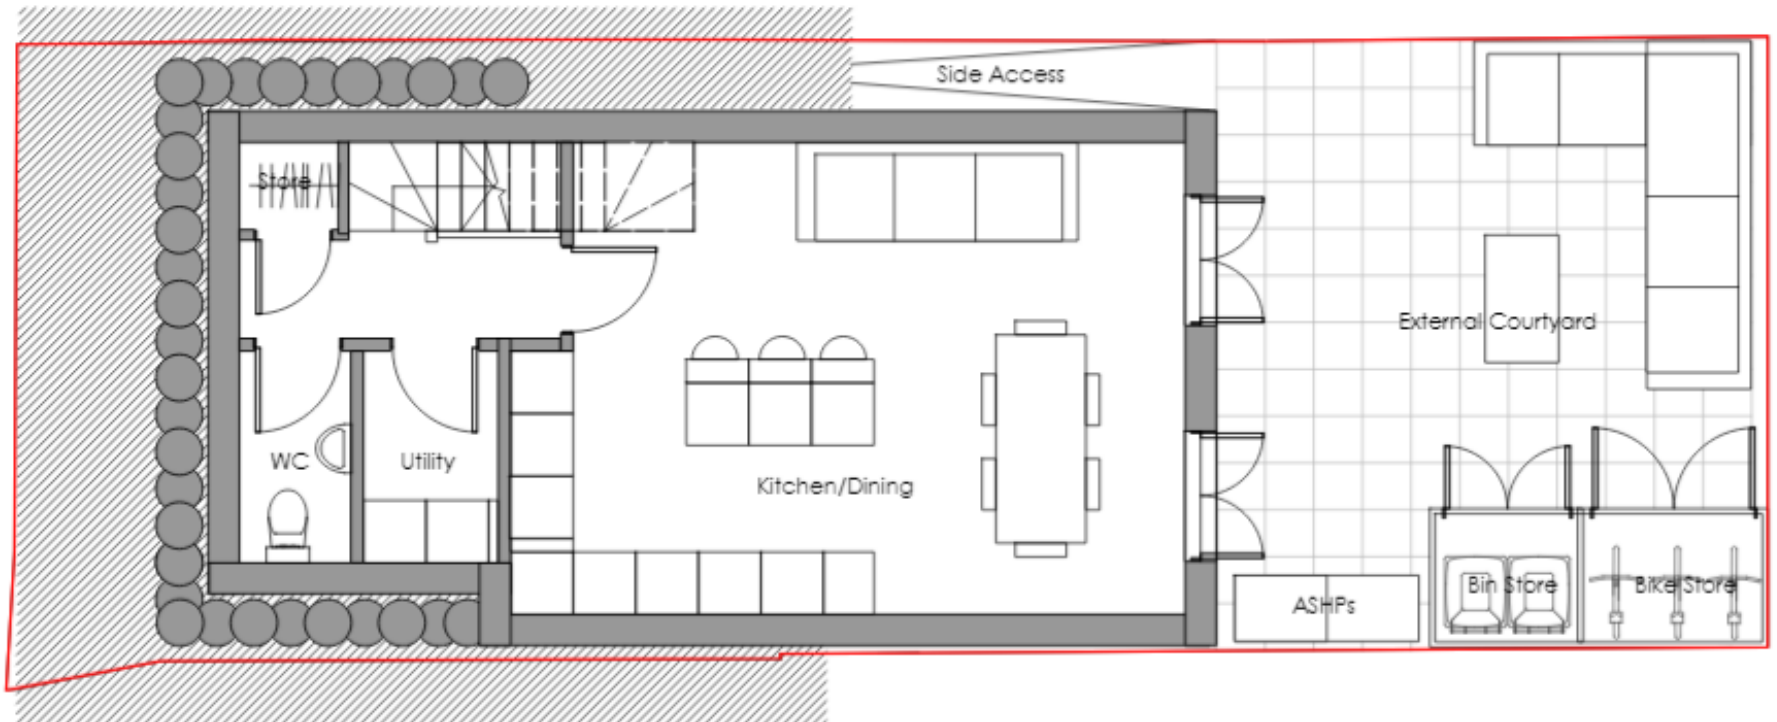


PROPOSED UPPER GROUND FLOOR PLAN

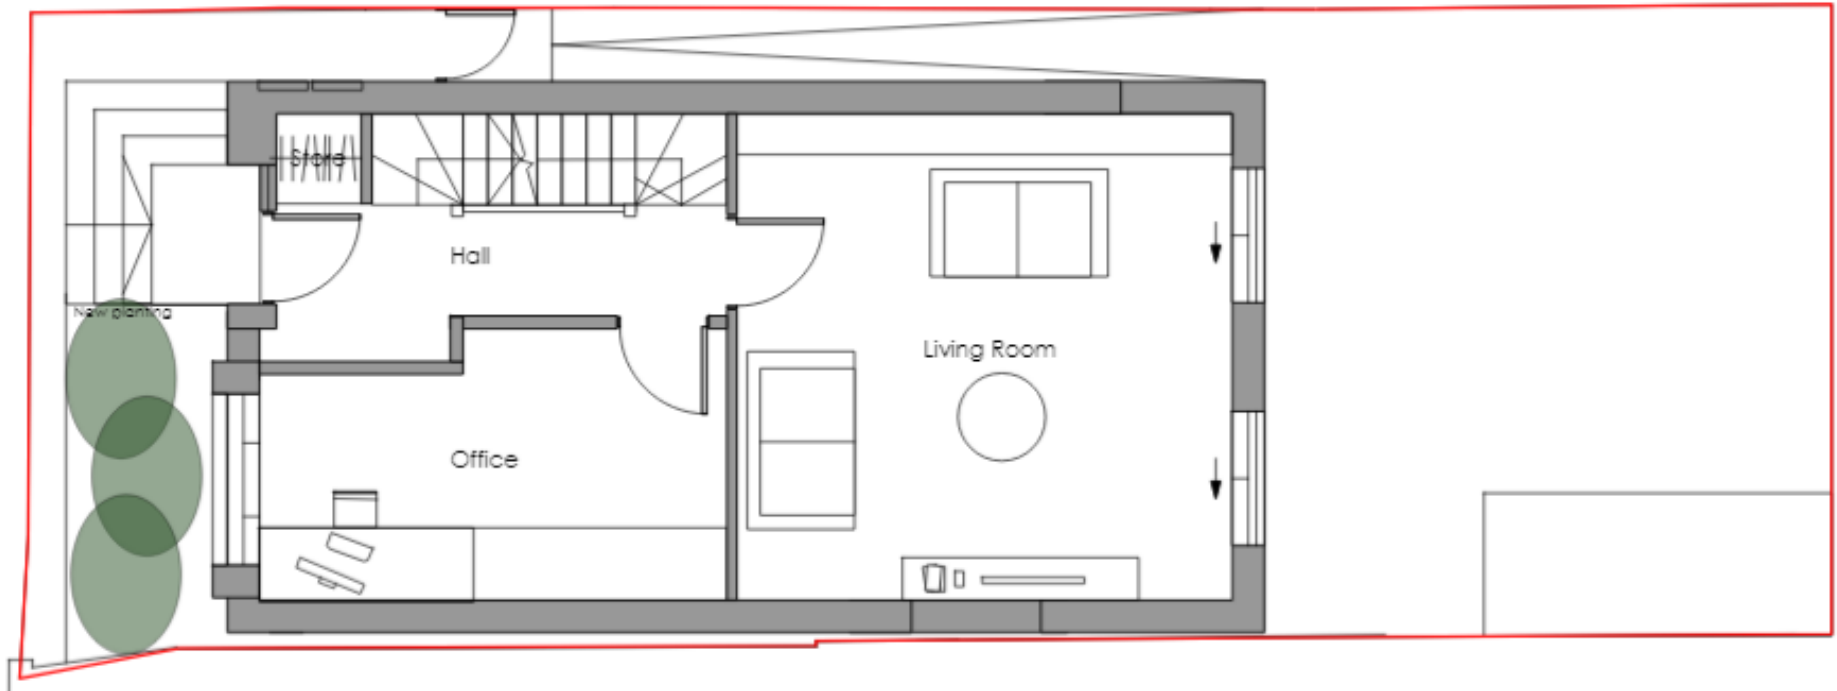


PROPOSED FIRST FLOOR PLAN

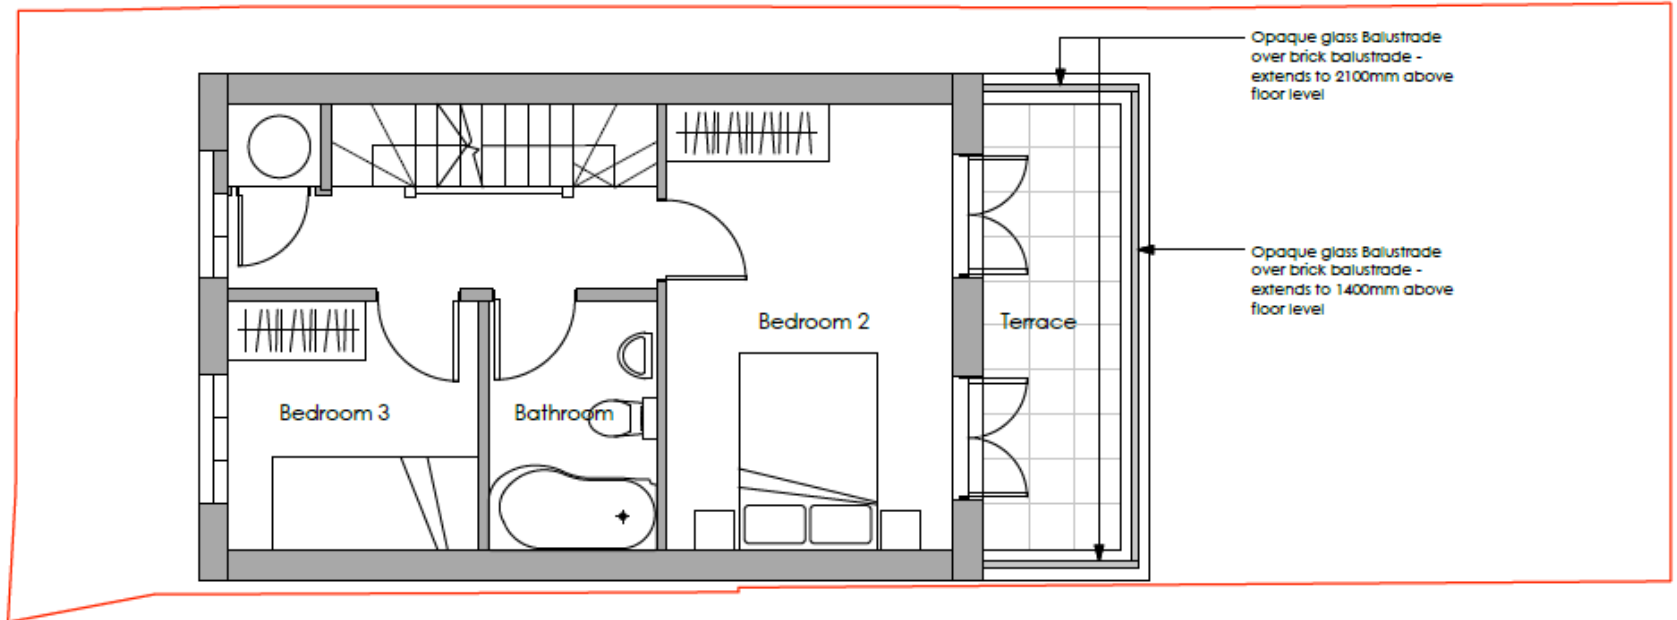

PROPOSED 2ND FLOOR PLAN

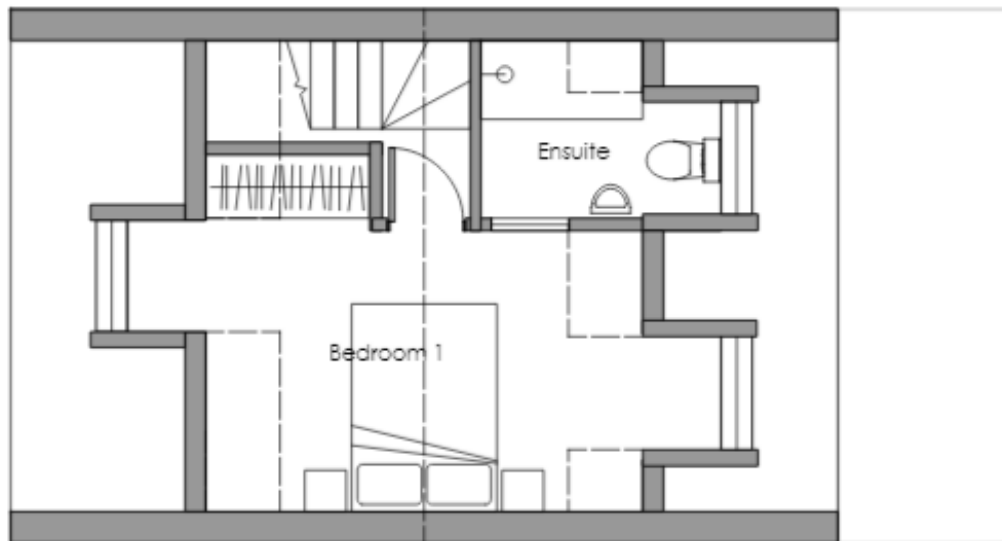

PROPOSED ROOF PLAN

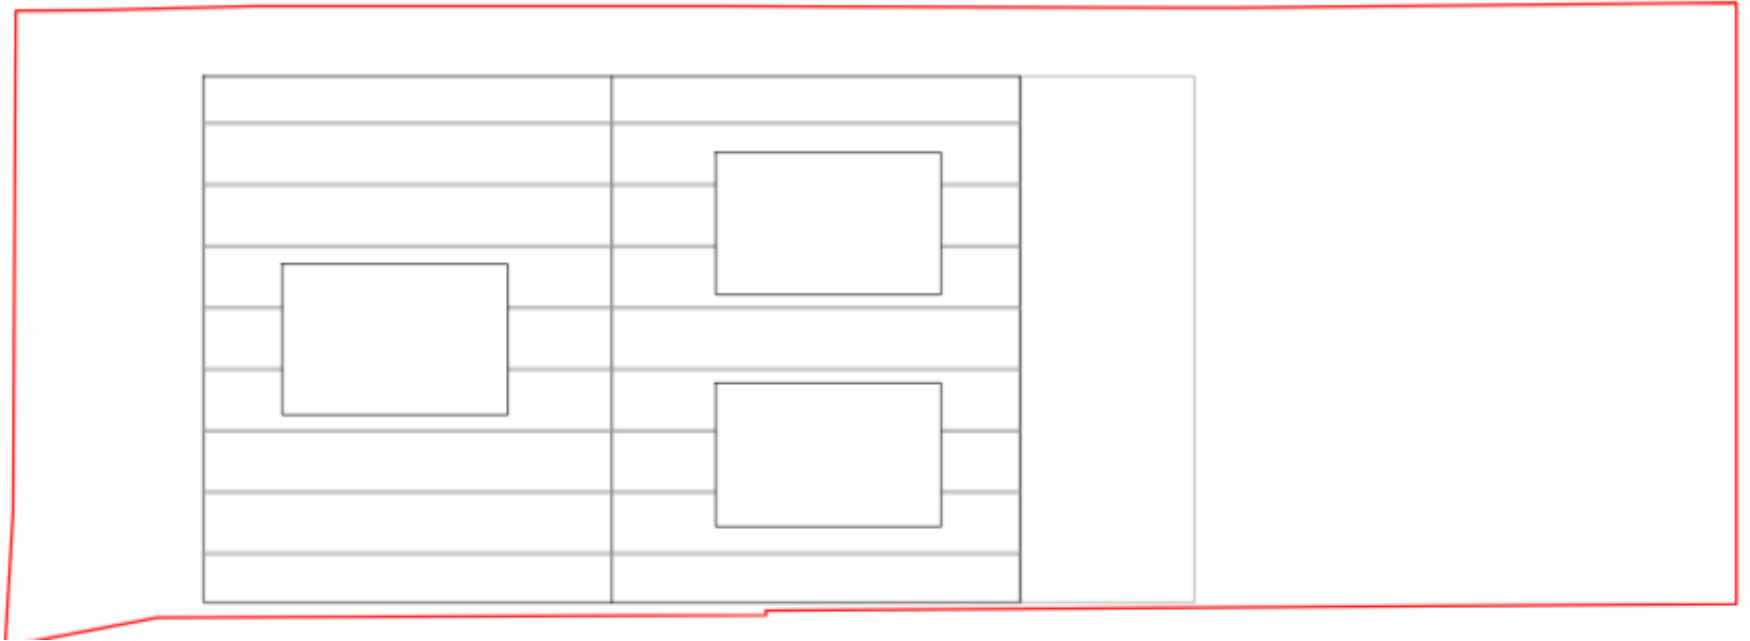


PROPOSED ELEVATIONS

FRONT (WEST)



① Proposed Front (West) Elevation
Scale 1:100


REAR (EAST)

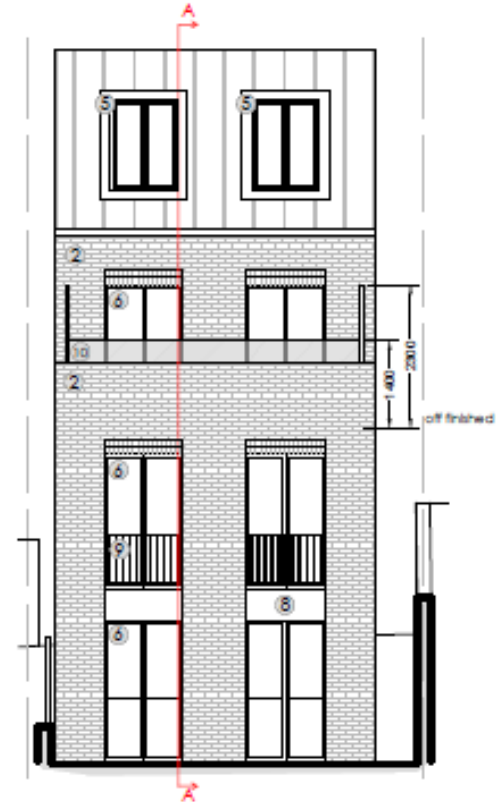


② Proposed Rear (East) Elevation
Scale 1:100

PROPOSED ELEVATIONS

SIDE (SOUTH)

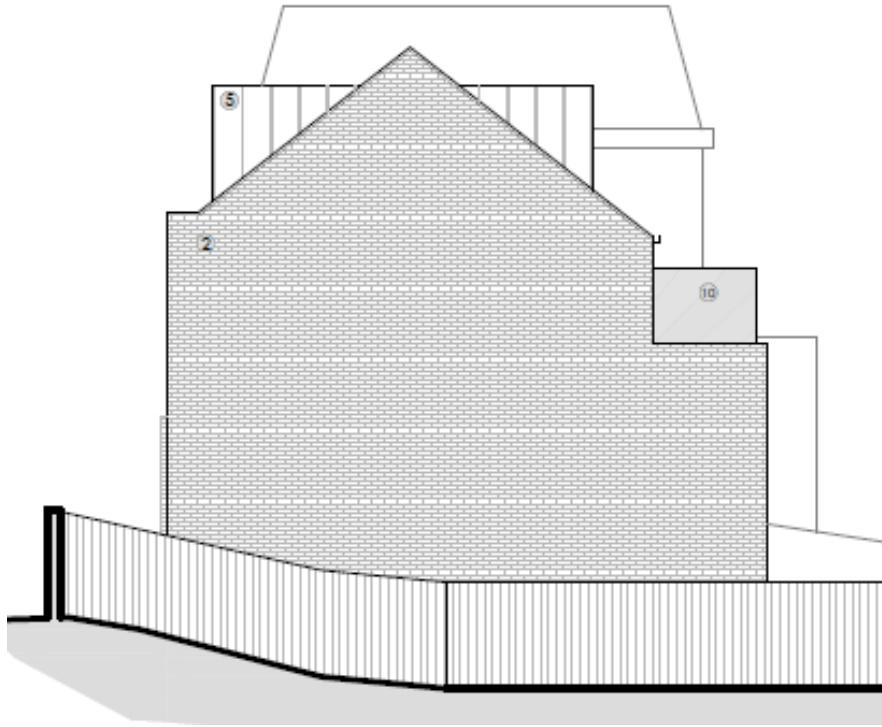

SIDE (NORTH)

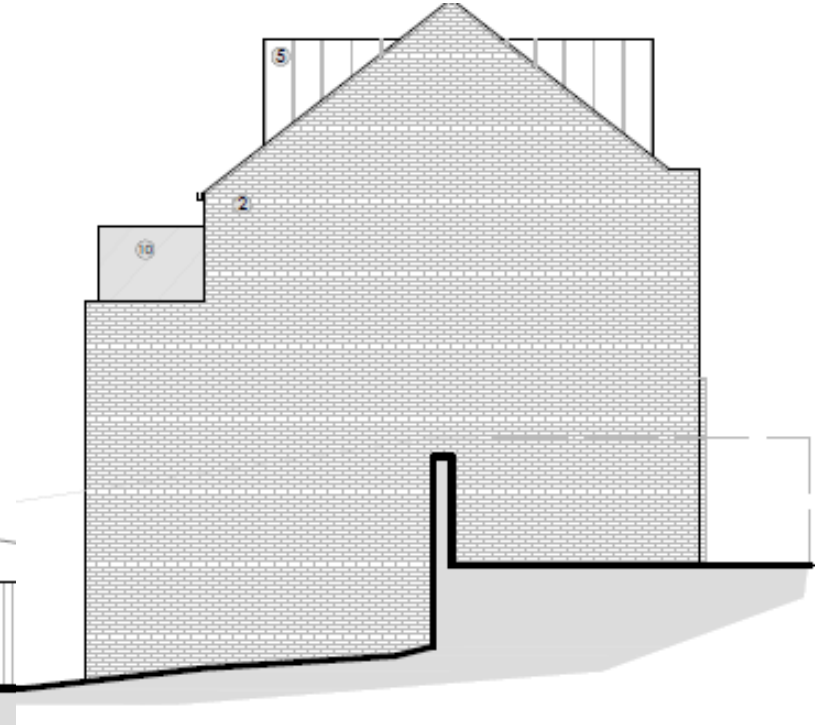

STREET ELEVATION (EDGAR ROAD).



① Proposed Street Elevation
Scale 1:200



Section





Primmer Olds BAS
— Chartered Surveyors —

Project Title: 13 Edgar Road
Winchester
SO23 9JU

61 Ch
South
Ham
Tel: 02

SECTIONS

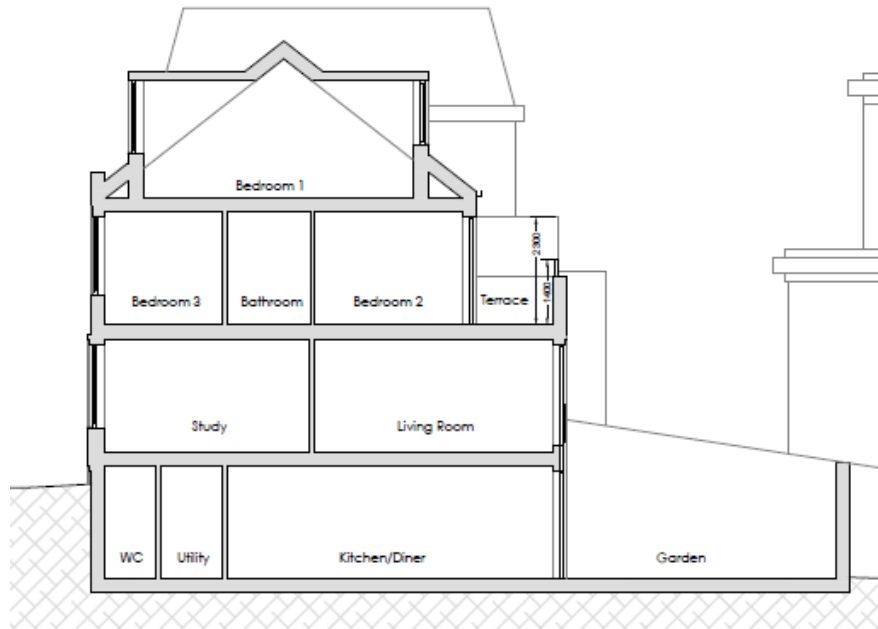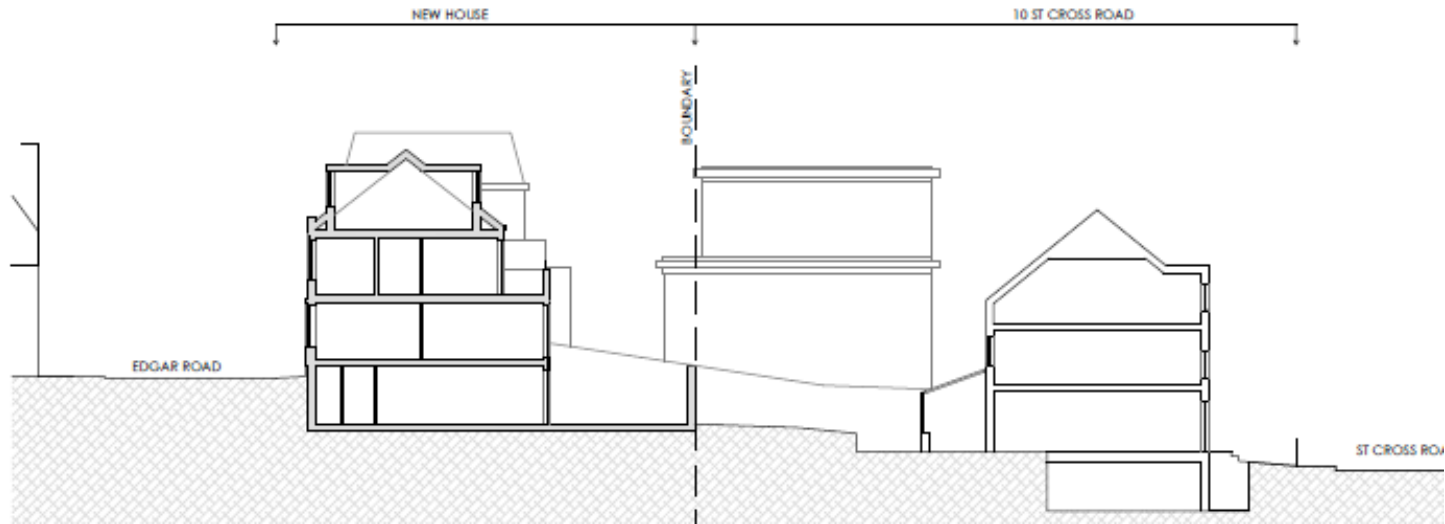

PHOTOS

VIEW OF SITE FROM EDGAR ROAD



VIEW TOWARDS SITE FROM THE NORTH



PHOTOS

VIEW FROM THE NORTH



**VIEW FROM THE SOUTH-
WEST**



PHOTOS

VIEW FROM THE SOUTH



**VIEW OF EDGAR ROAD
FROM WITHIN THE SITE**



PHOTOS

**VIEW WITHIN SITE
TOWARDS THE SOUTH-WEST**



**REAR OF EXISTING
DWELLING**

