


22/00921/HOU- 2 Imber Road, Winchester, Hampshire, SO23 0NQ

First Floor Side Extension

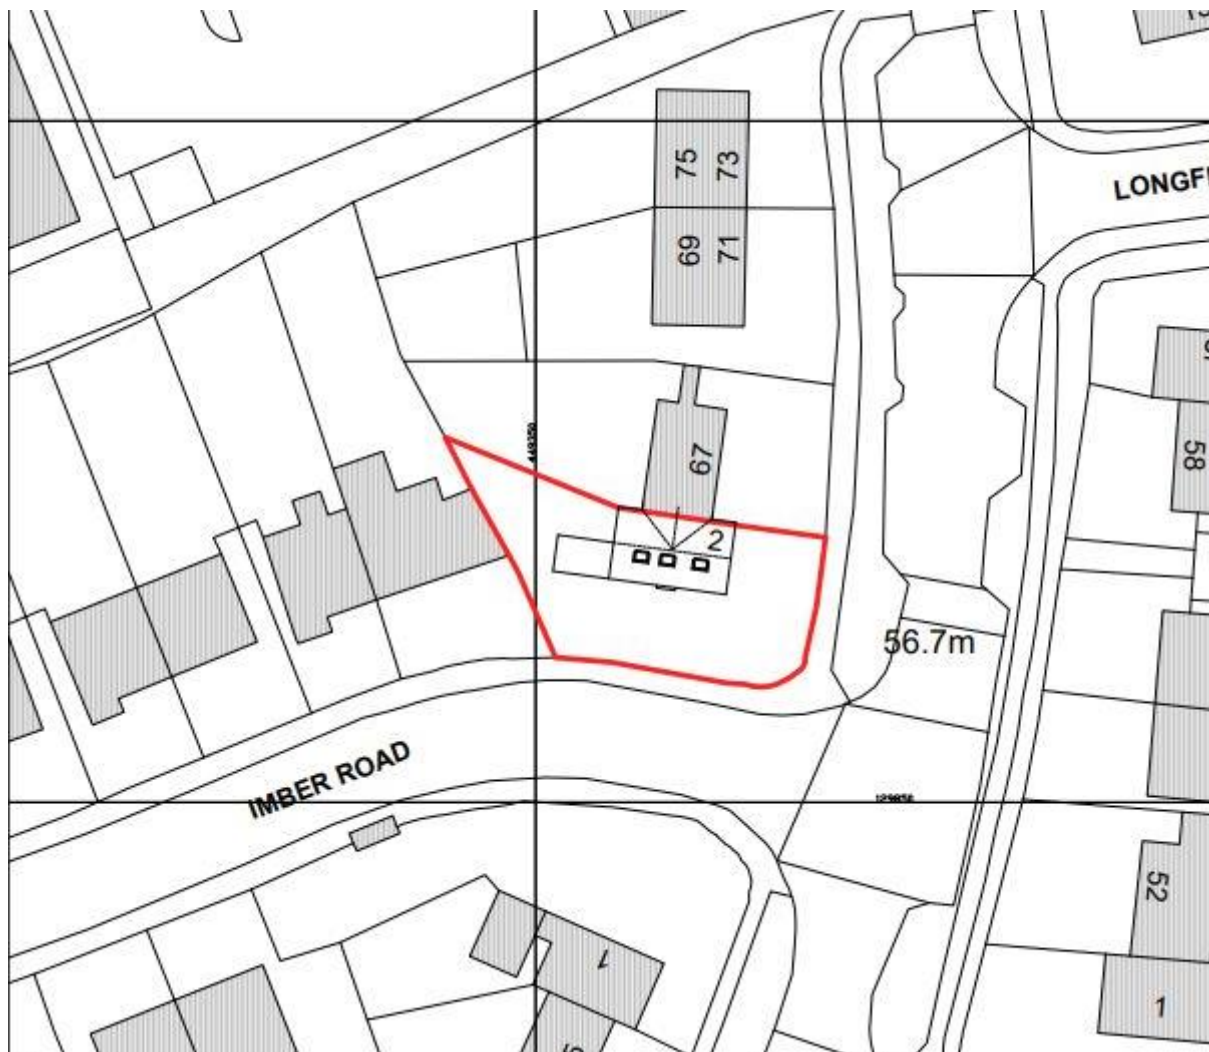


Location Plan




Aerial Photograph



Front and side(east) Elevations

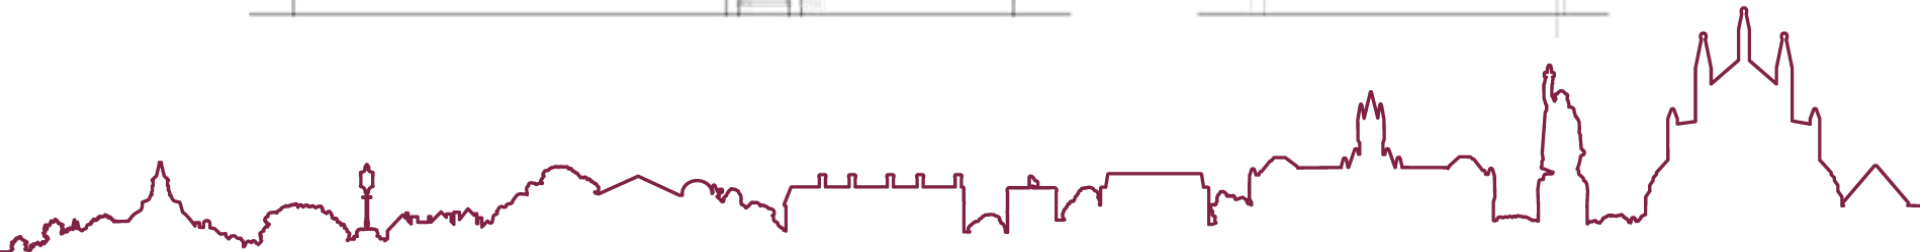

Photos of the Front Elevation

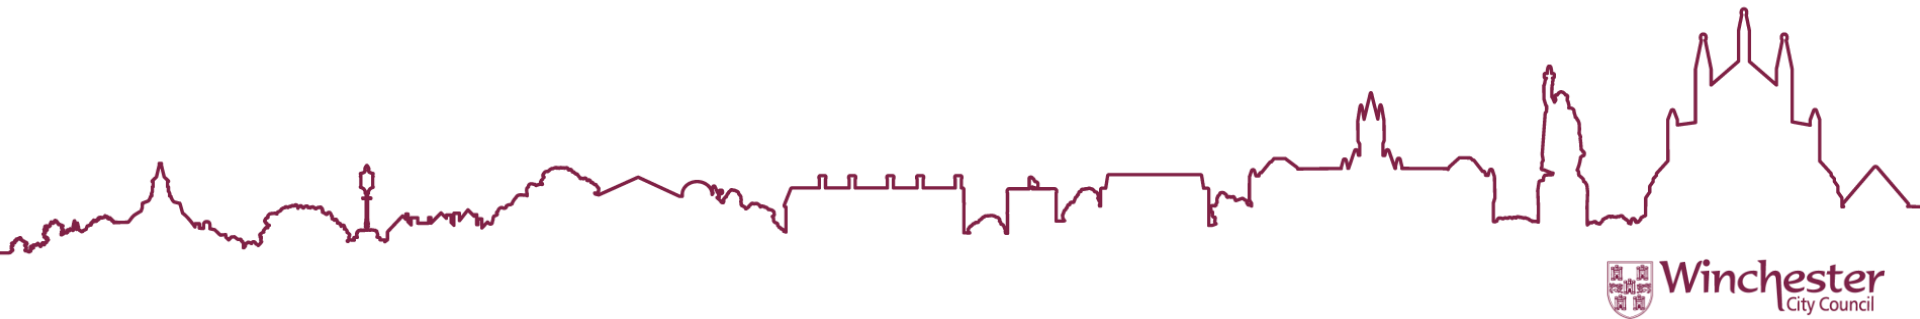


Rear and side(west) Elevations




Photos of the Rear Elevation




Photos of the Side Elevations

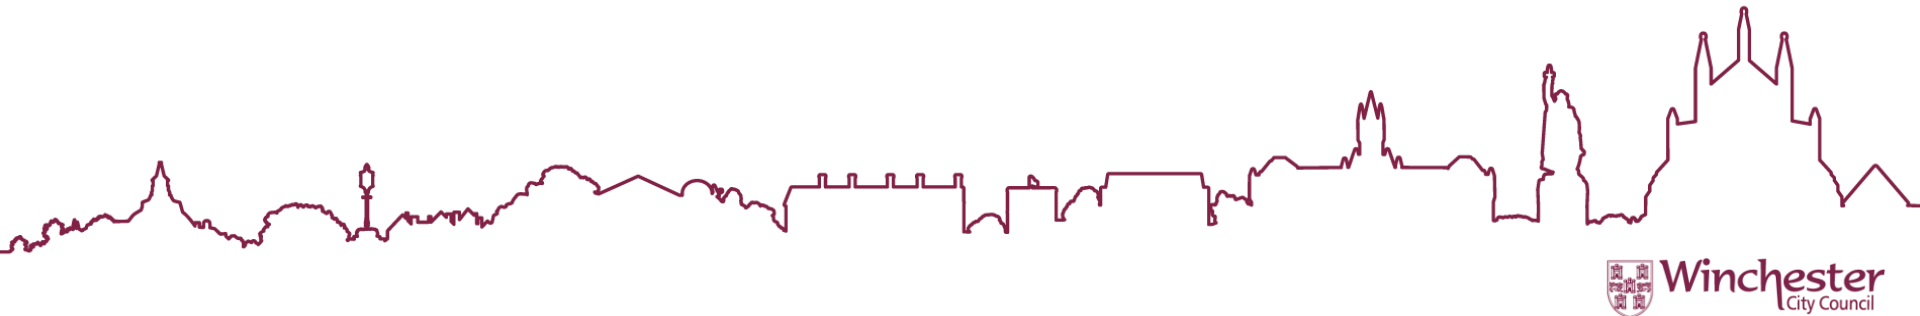


Floor plans

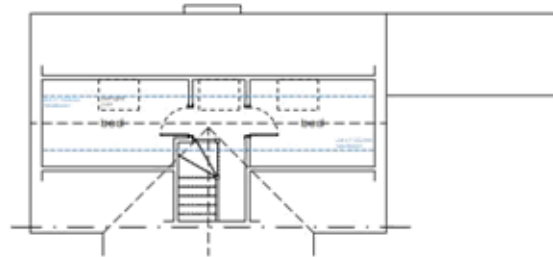


EXISTING LOFT/ROOF PLAN
SCALE 1:100

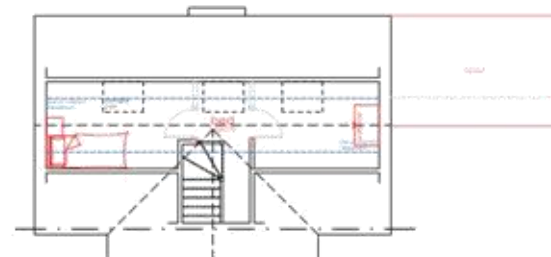

PROPOSED LOFT/ROOF PLAN
SCALE 1:100

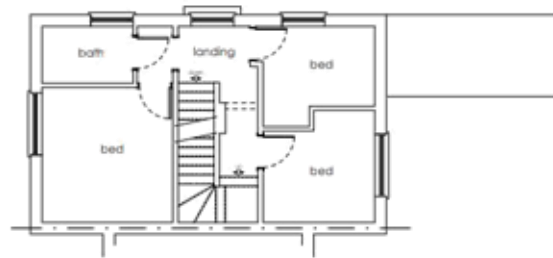


EXISTING FIRST FLOOR PLAN
SCALE 1:100

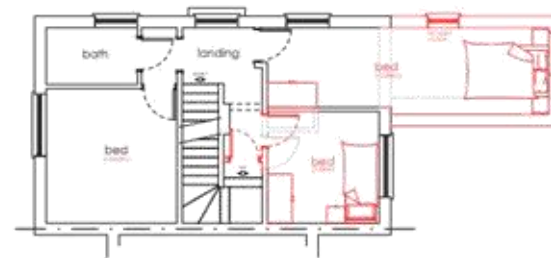

PROPOSED FIRST FLOOR PLAN
SCALE 1:100



Photos looking towards the north and west boundaries

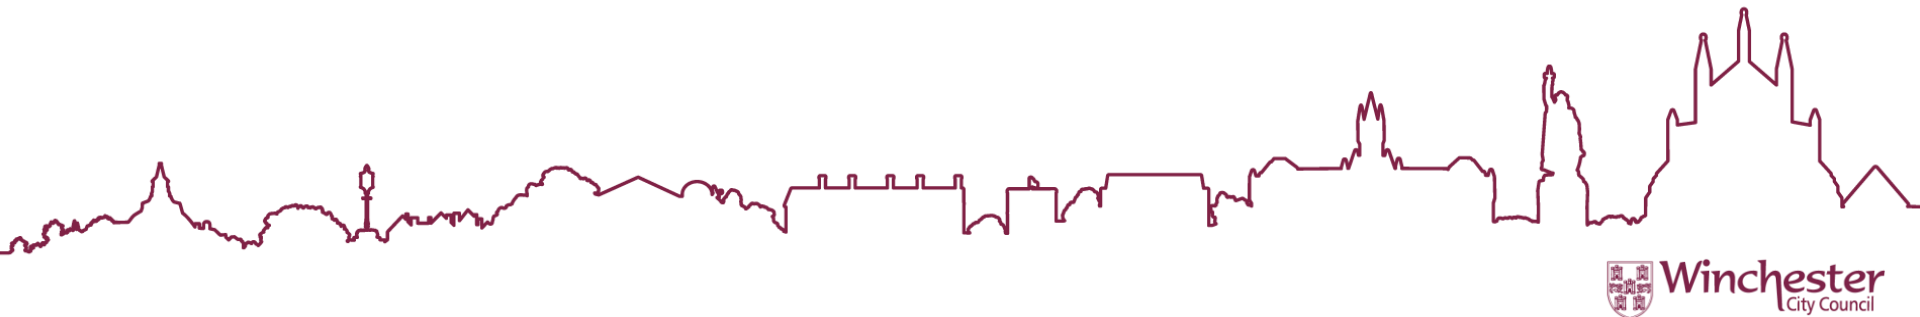

Photos looking towards the west elevation

