


Meon Boscase, Brockbridge Road, Meonstoke

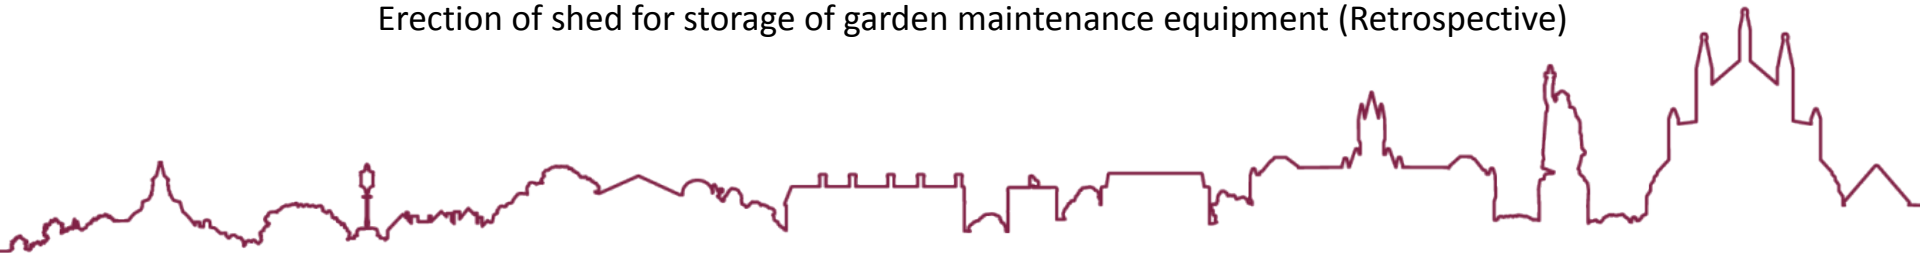

Erection of shed for storage of garden maintenance equipment (Retrospective)



Location Plan



Site Photos



Meon Boscage

Location of site ★
Location of the camera ☆



Site Photos

Meon Boscage



Location of site ★
Location of the camera ☆



Site Photos



Location of site ★
Location of the camera ☆



Site Photos



Location of shed

Location of site ★
Location of the camera ☆



Site Photos



Shed

Site entrance

Location of site ★
Location of the camera ☆




Site Photos





Location of site ★
Location of the camera ☆



Plans – Site Plan

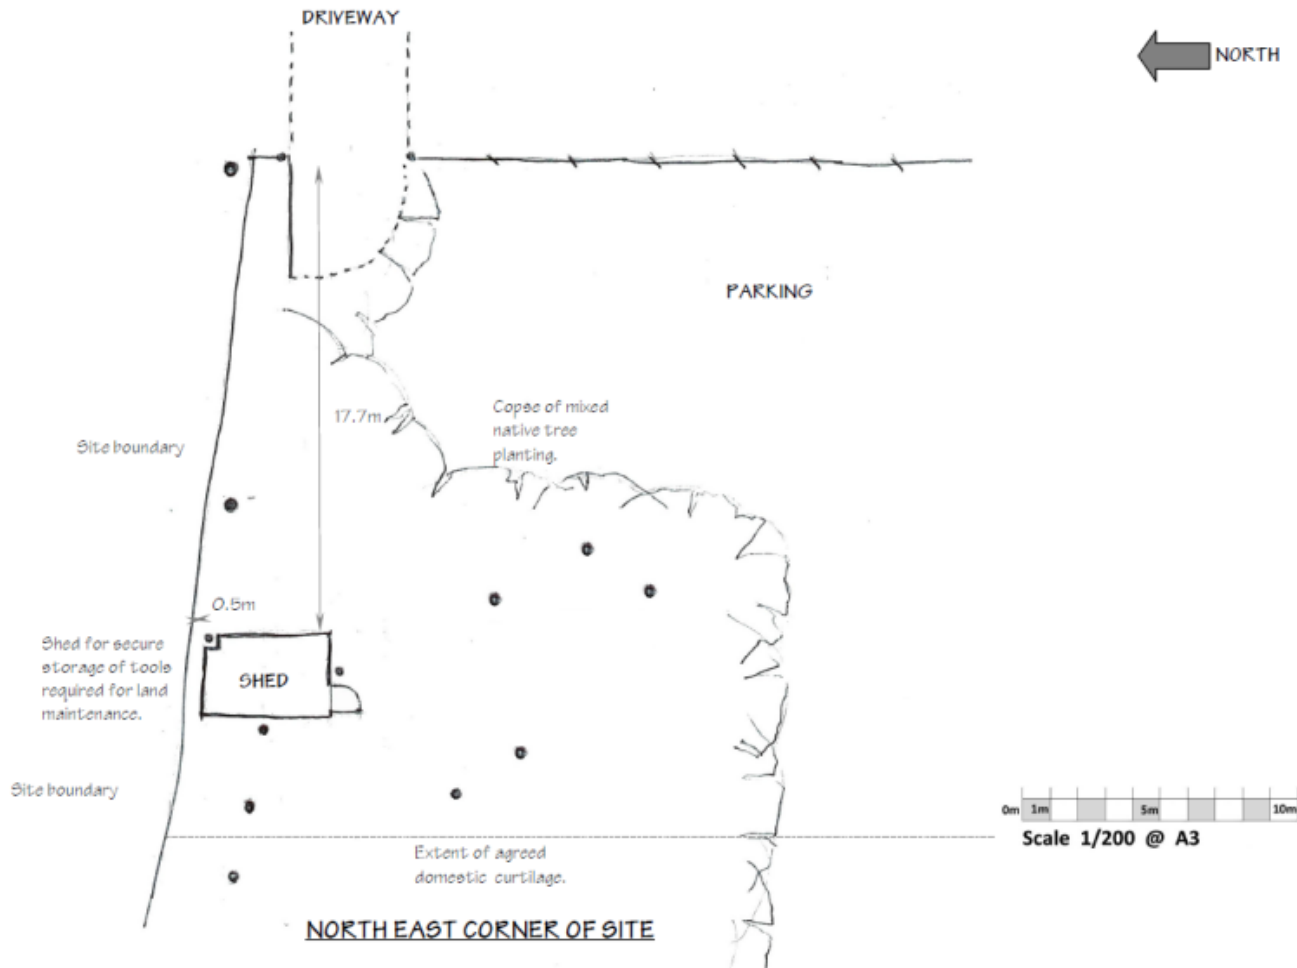

Plans – Shed Elevations

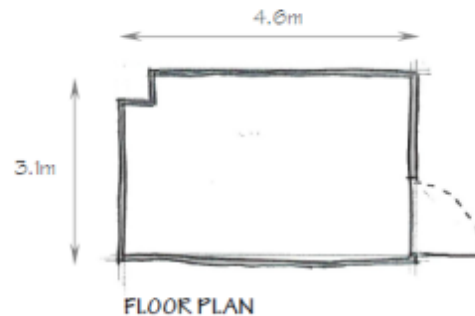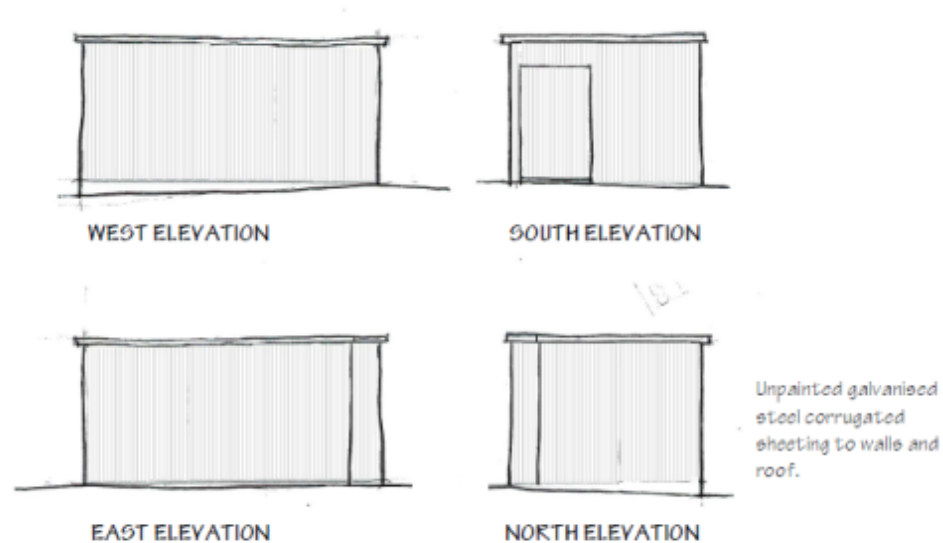

EXISTING SHED



Scale 1/100 @ A3