


22/01617/FUL The Alpines,
School Lane – Erection of 1 new
dwelling

Site location plan

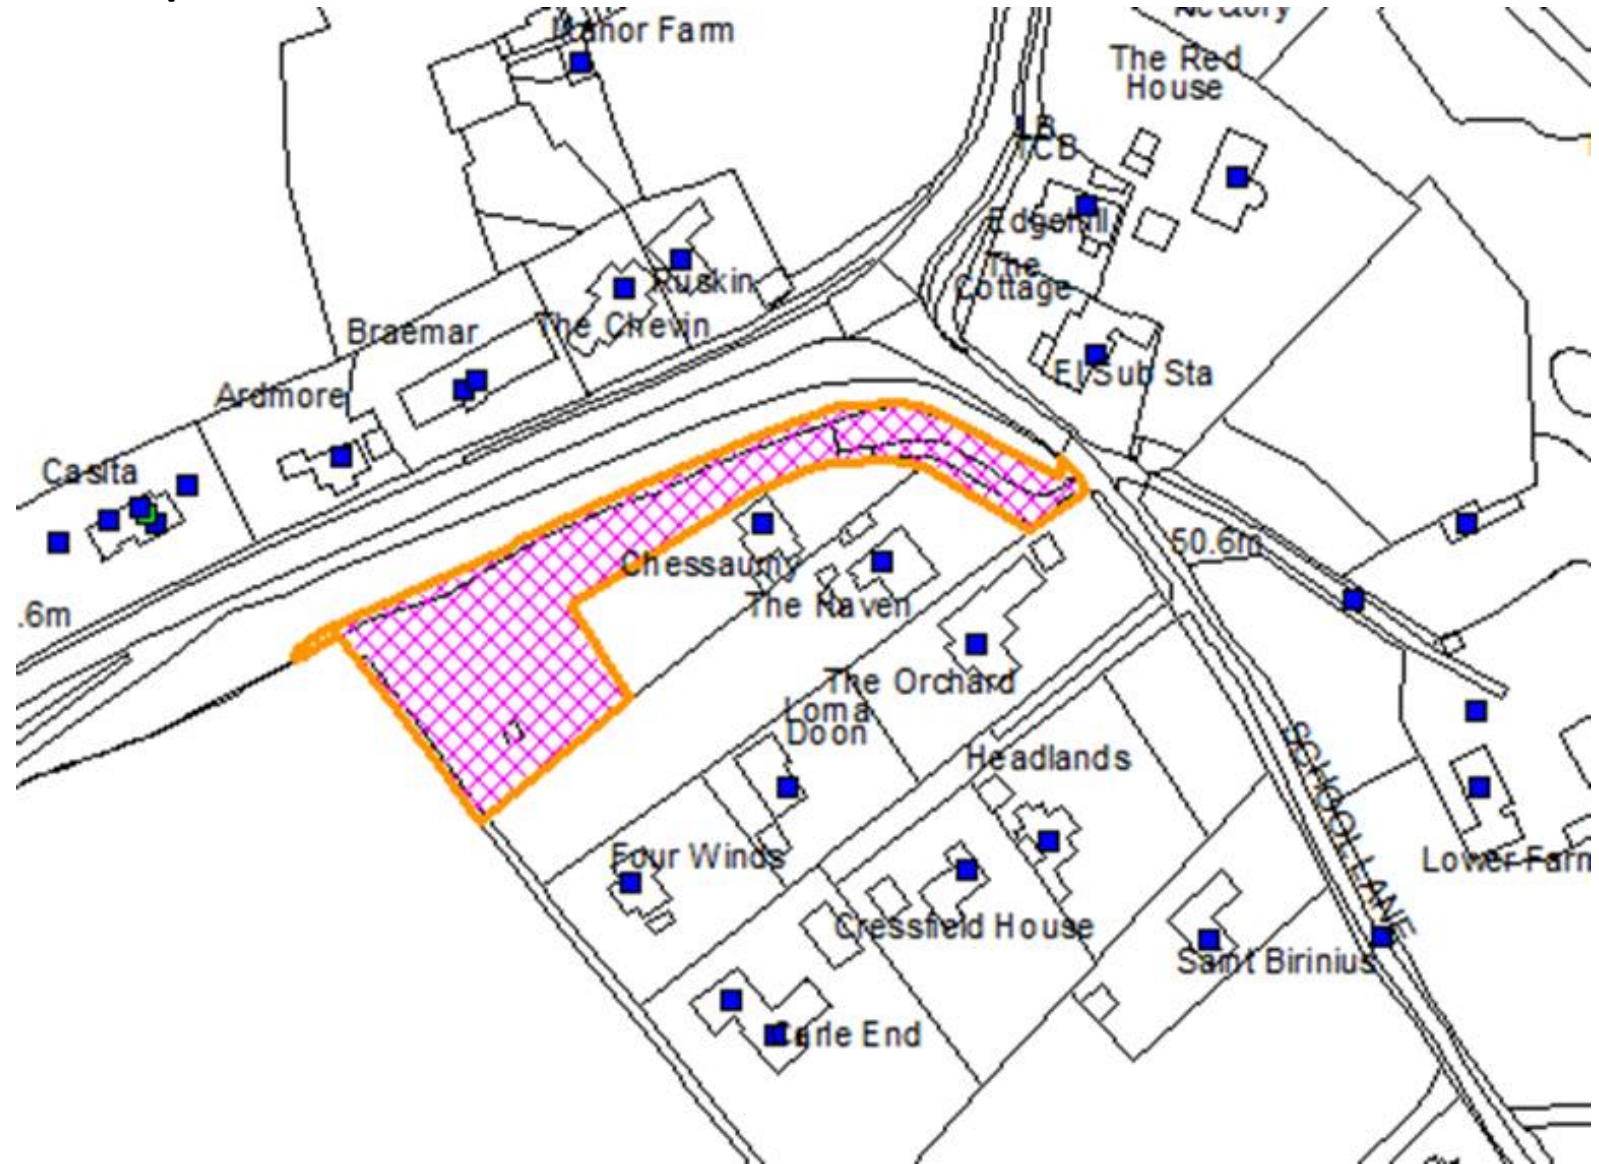





Areal Photo




Policy map

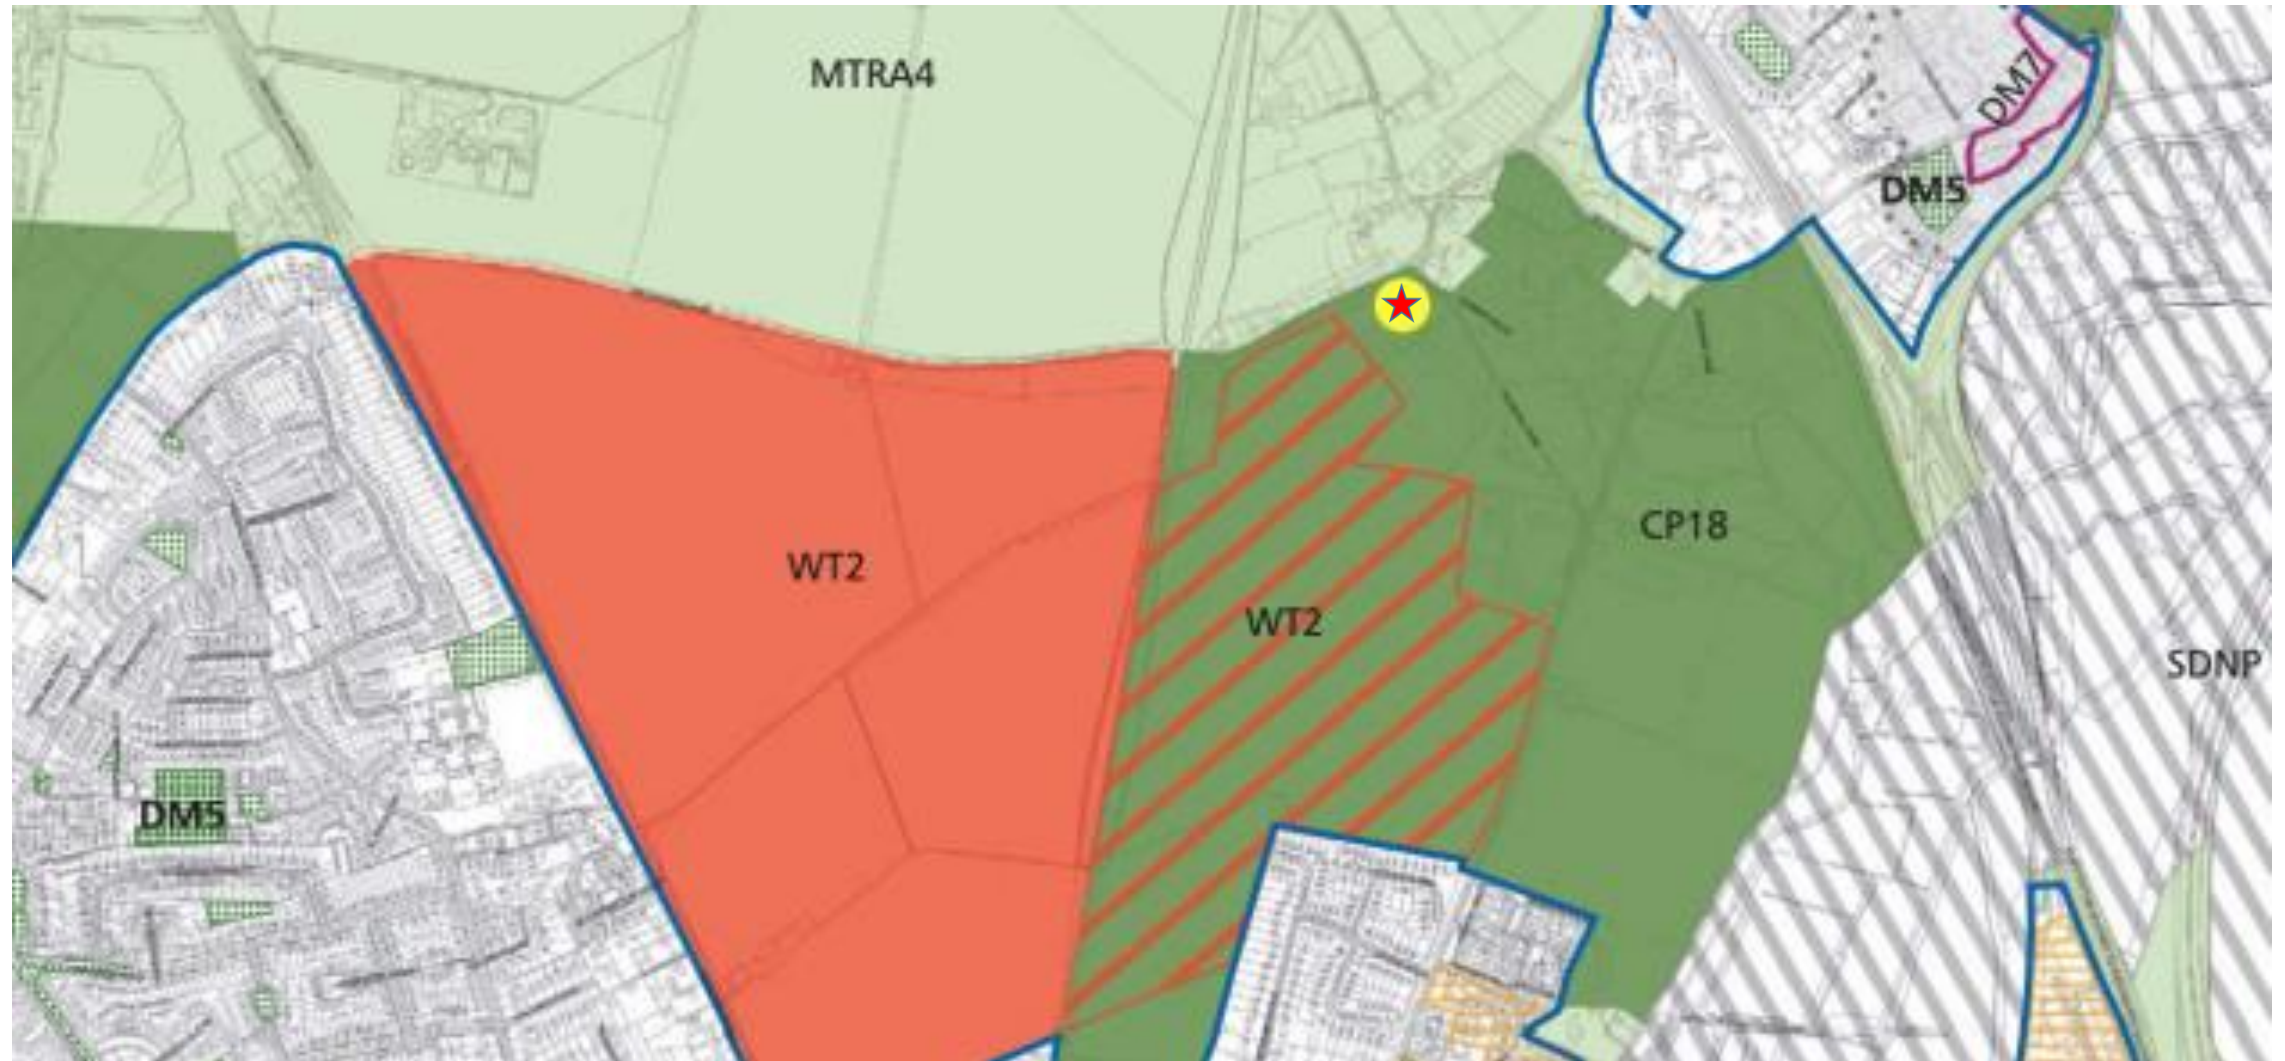


Proposed site plan

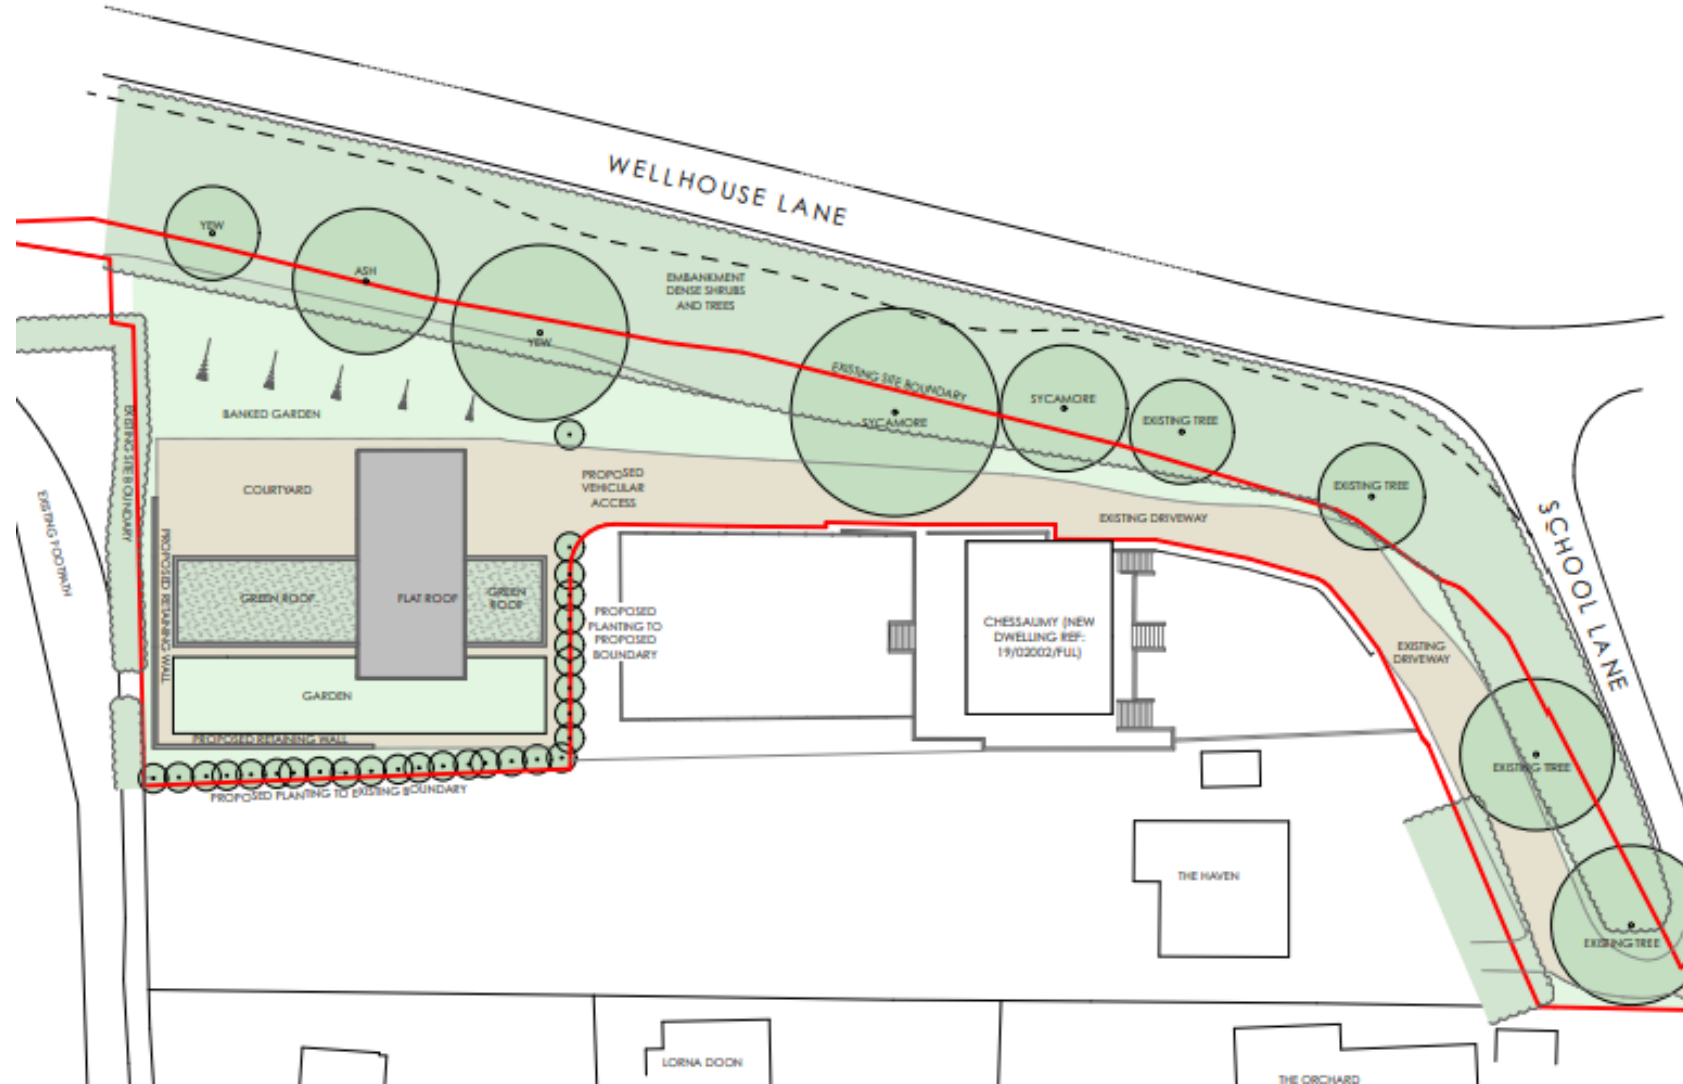

Elevations

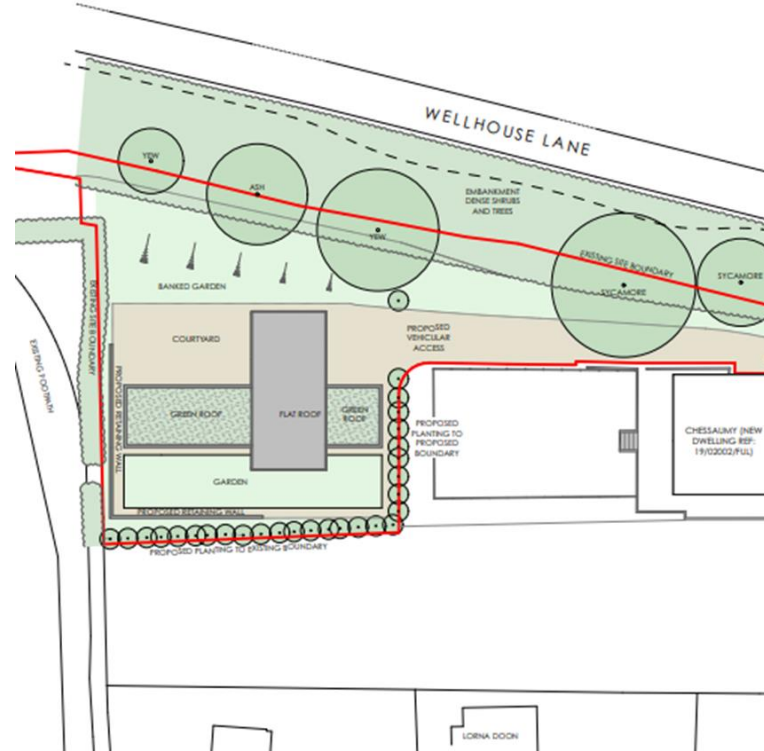


Rear

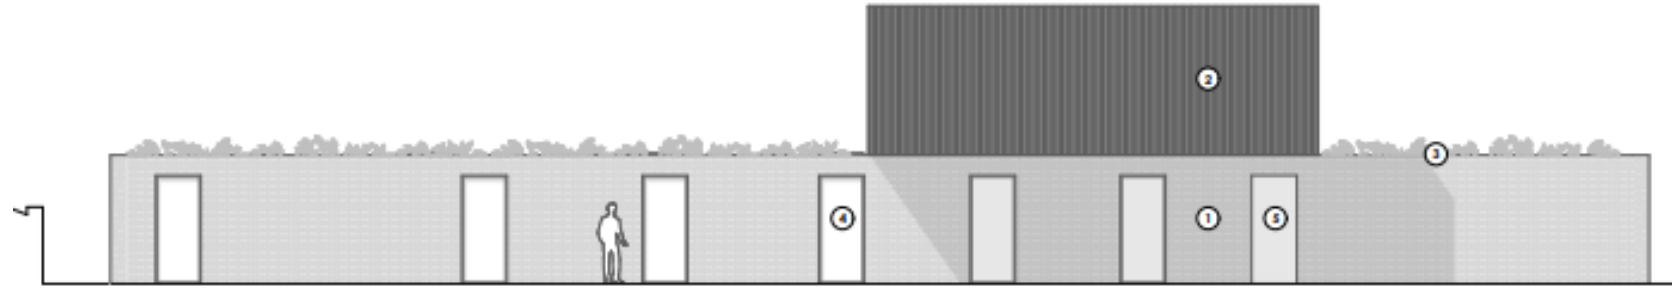

South East Elevation Proposed



side

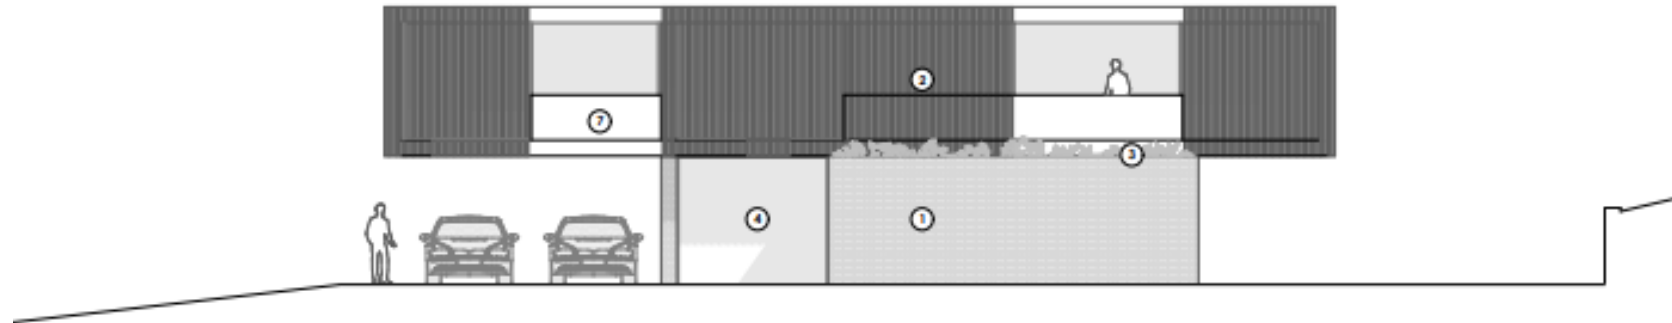

South West Elevation Proposed


Elevations

Front

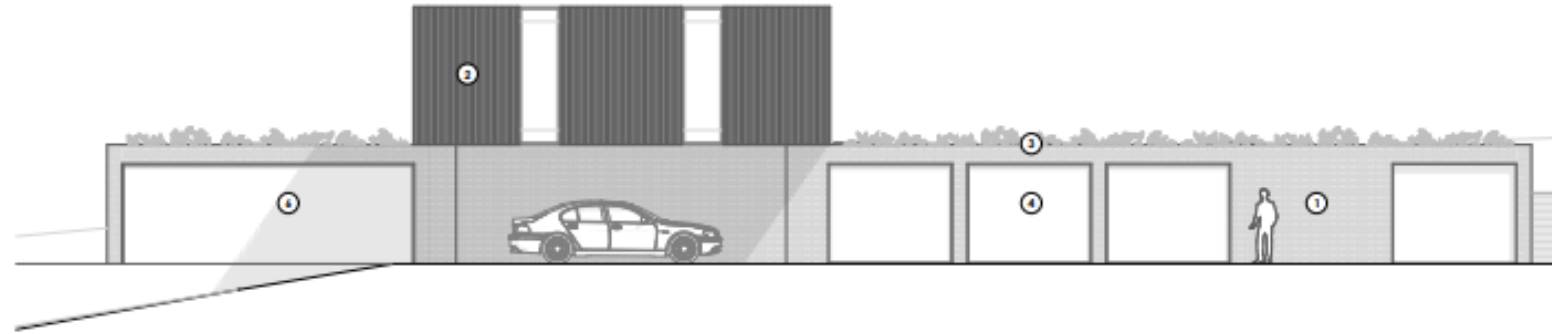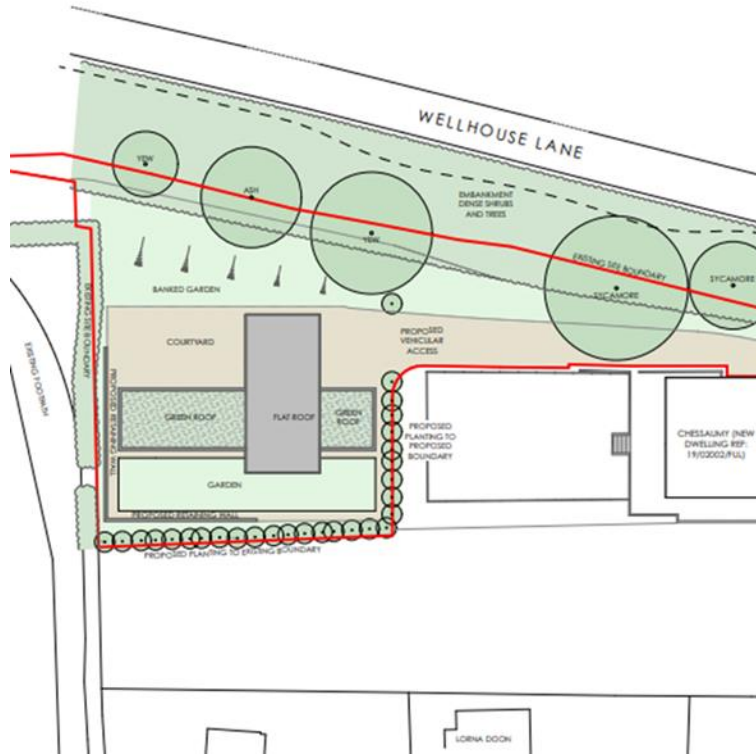


North West Elevation Proposed

Side/rear

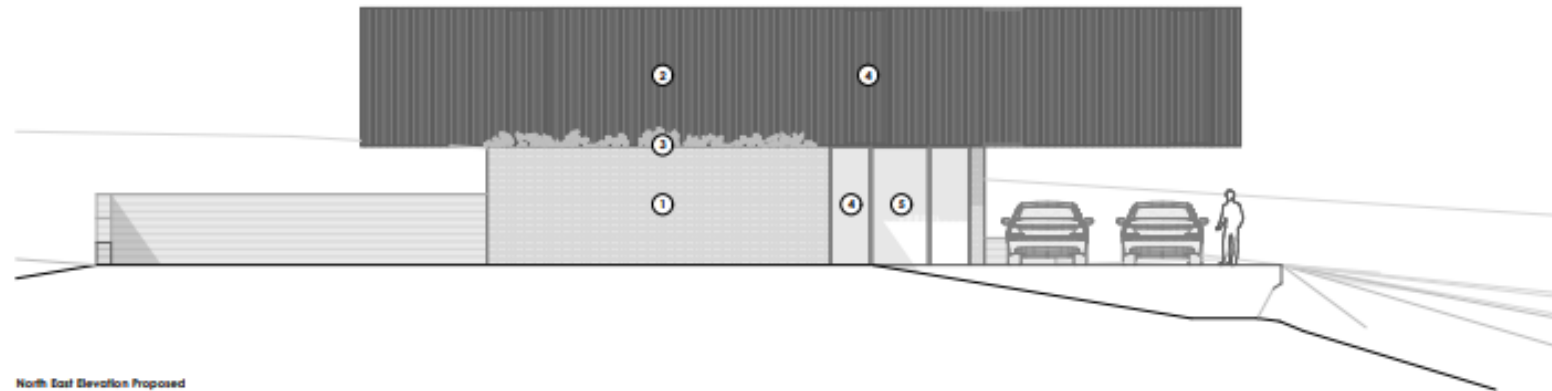

North East Elevation Proposed

Ground floor plan

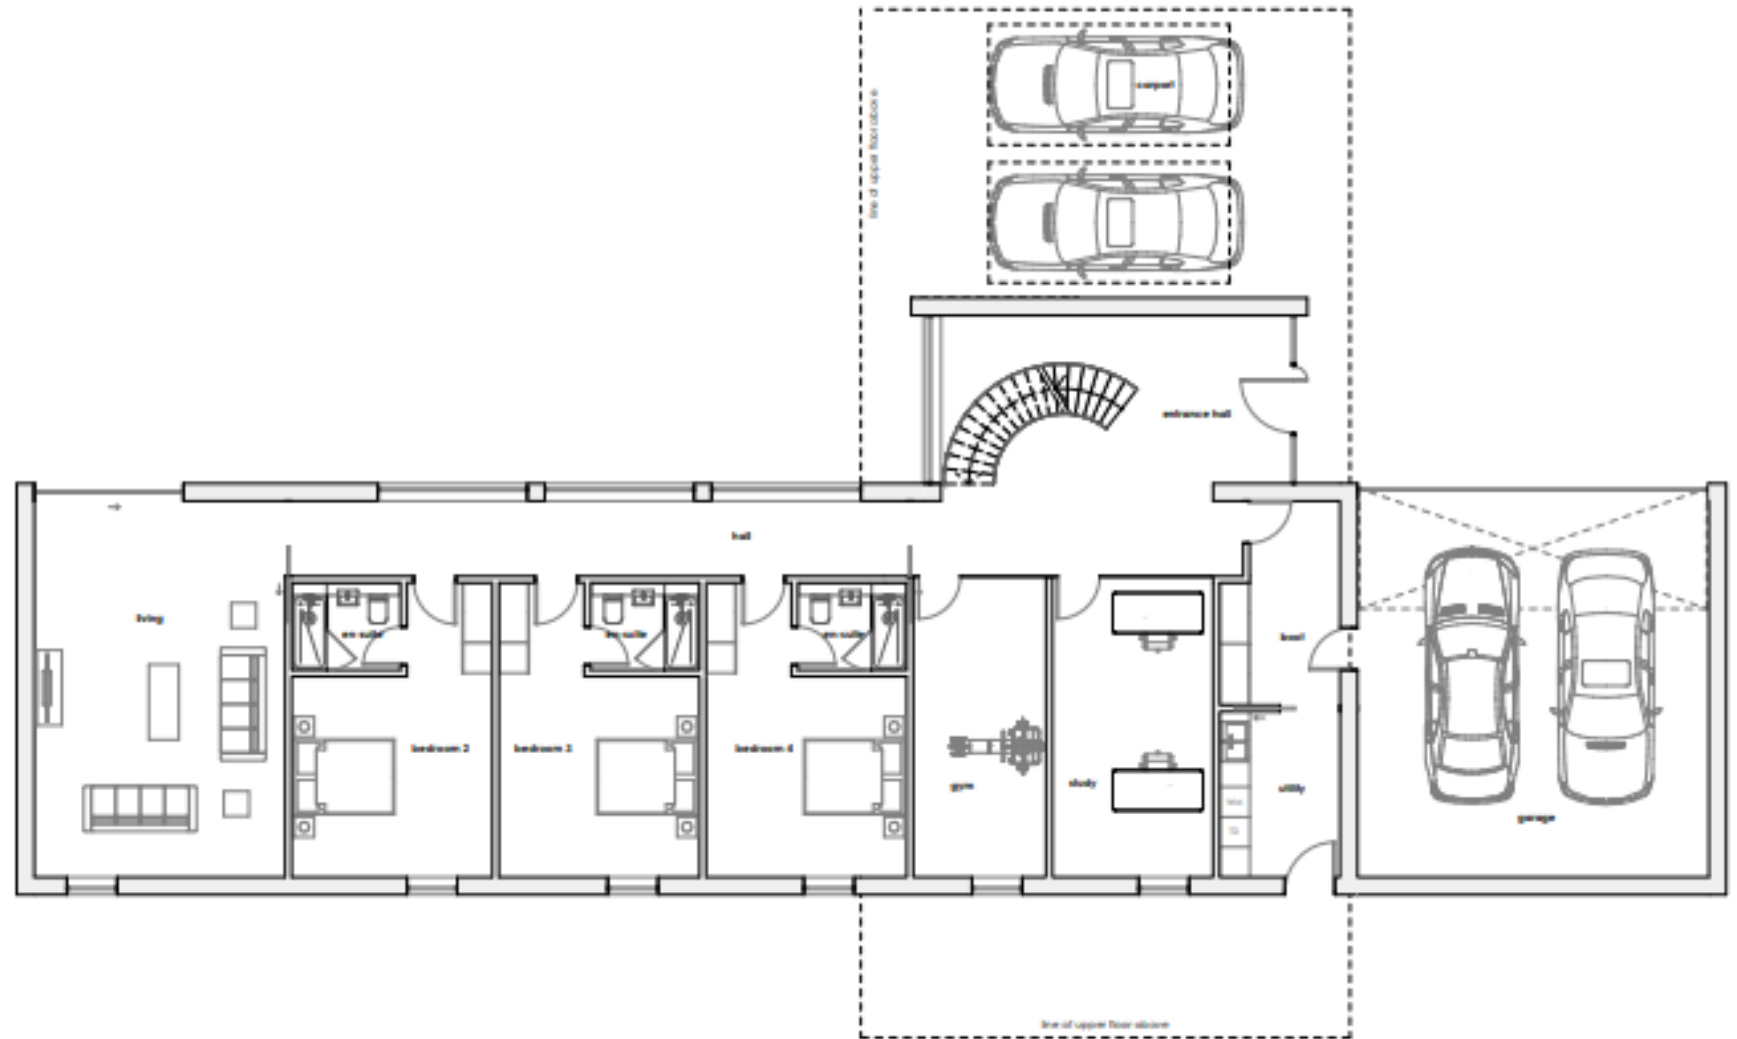

First floor plan



