



22/01236/HOU

# Gifford House, St Giles Hill, Winchester, SO23 0JH

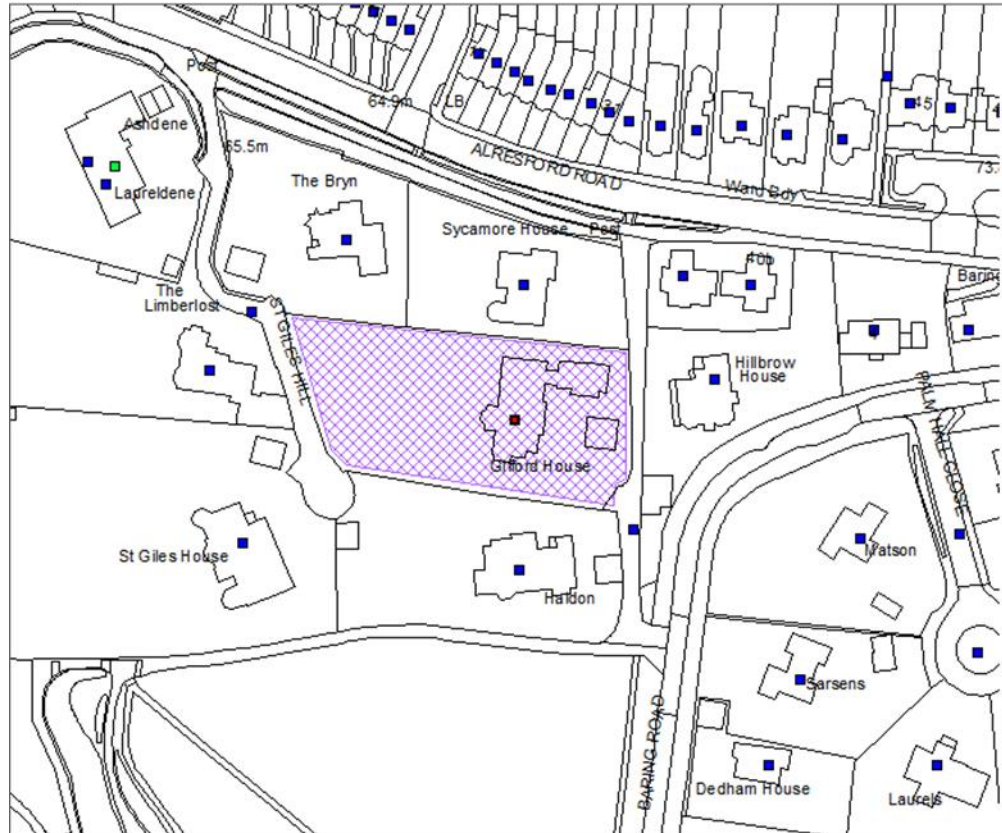

# SITE LOCATION & BLOCK PLAN

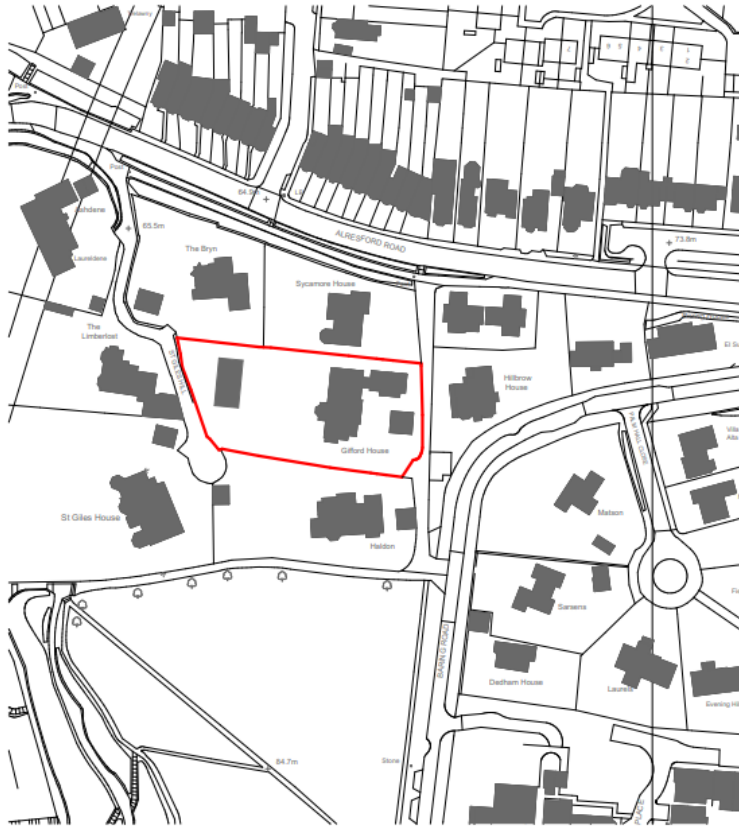

© Crown copyright 2020 Ordnance Survey 100053143

1:1250  
OS Location Plan




1:500  
Block Plan

— Site curtilage  
■ Footprint of proposed pergola




# EXISTING SITE PLAN

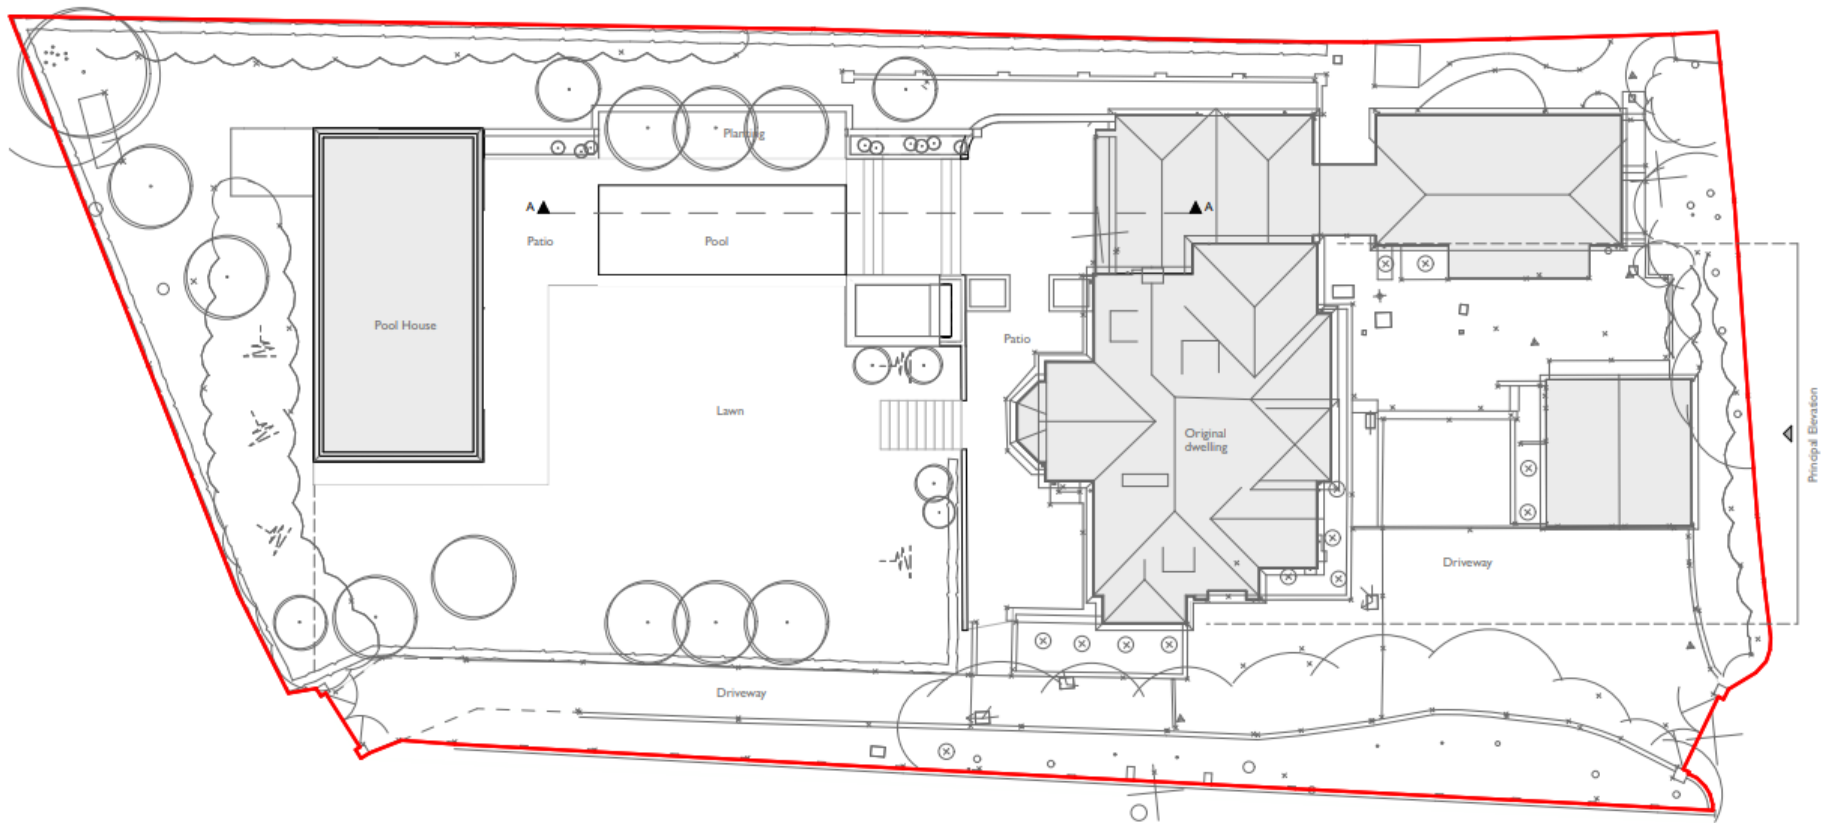

Existing Site Plan



# PROPOSED SITE PLAN

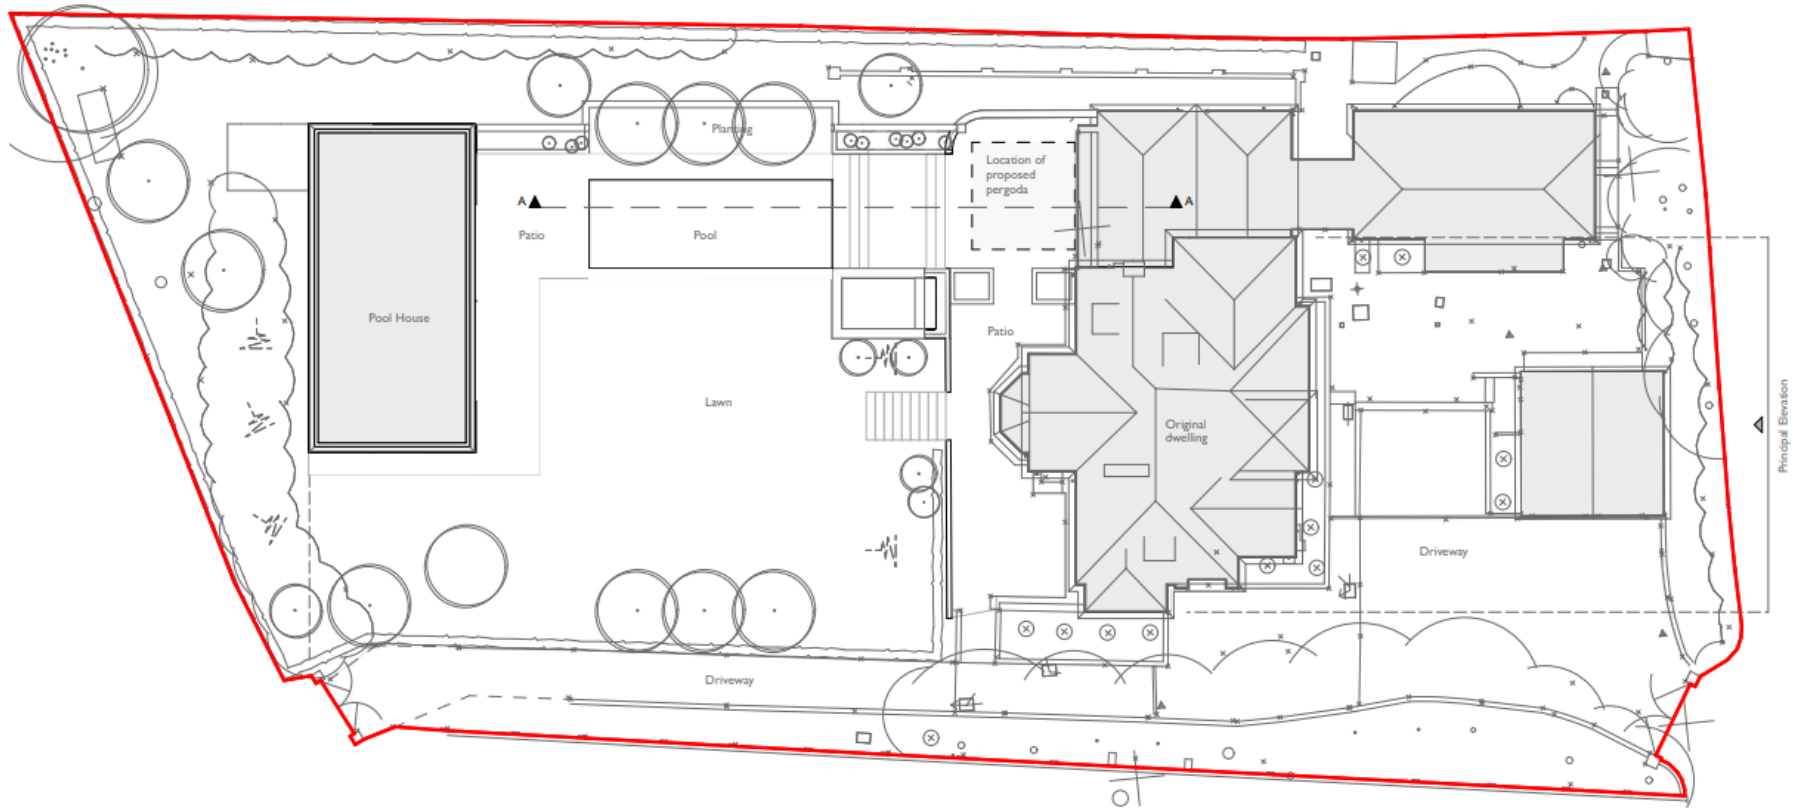

Proposed Site Plan



- Site curtilage
- ▭ Original dwelling
- - - Dashed line denotes proposed pergola

# EXISTING & PROPOSED WEST (REAR) ELEVATION



Existing West Elevation



Proposed West Elevation

# EXISTING & PROPOSED NORTH (SIDE) ELEVATION




Existing North Elevation




Proposed North Elevation

# EXISTING & PROPOSED SOUTH ELEVATIONS

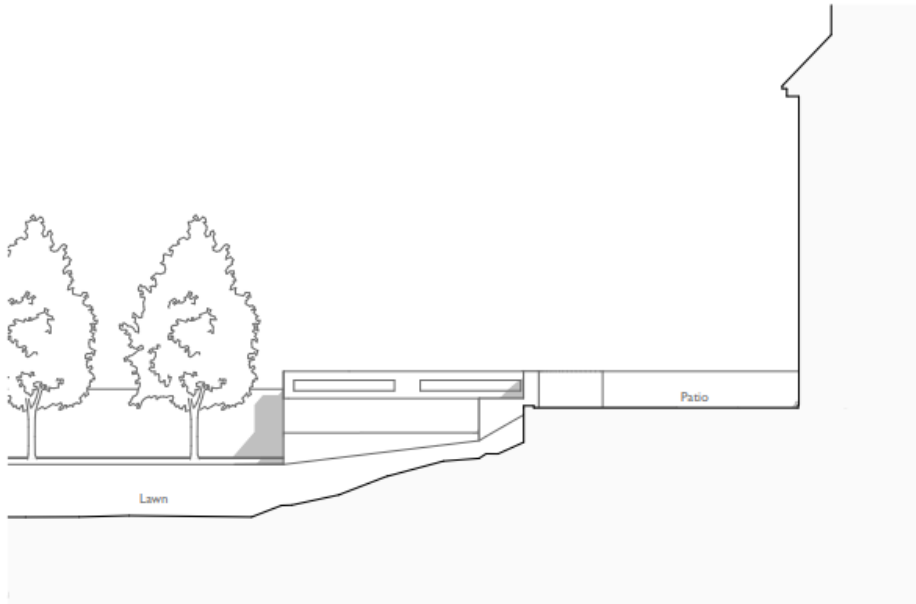


Existing South Elevation

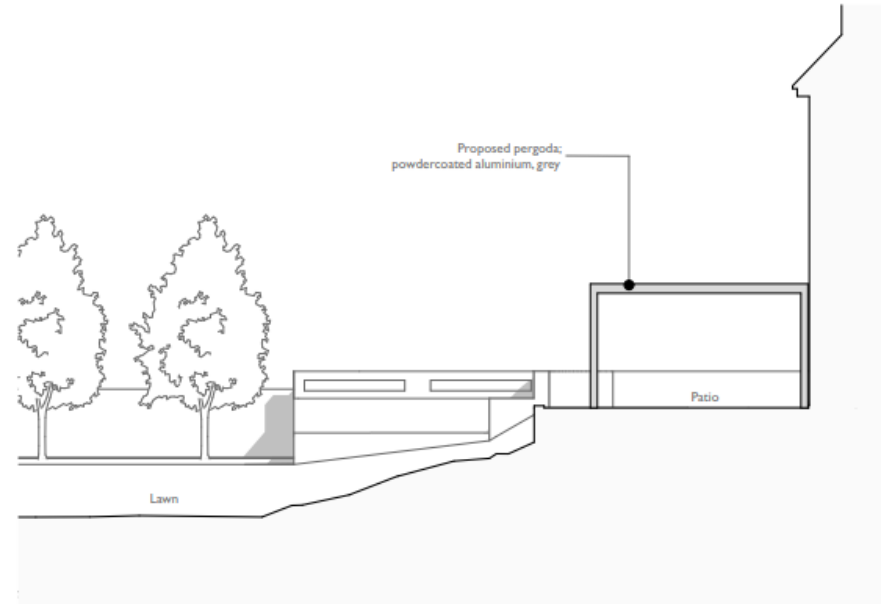


Proposed South Elevation

# EXISTING AND PROPOSED SECTIONS

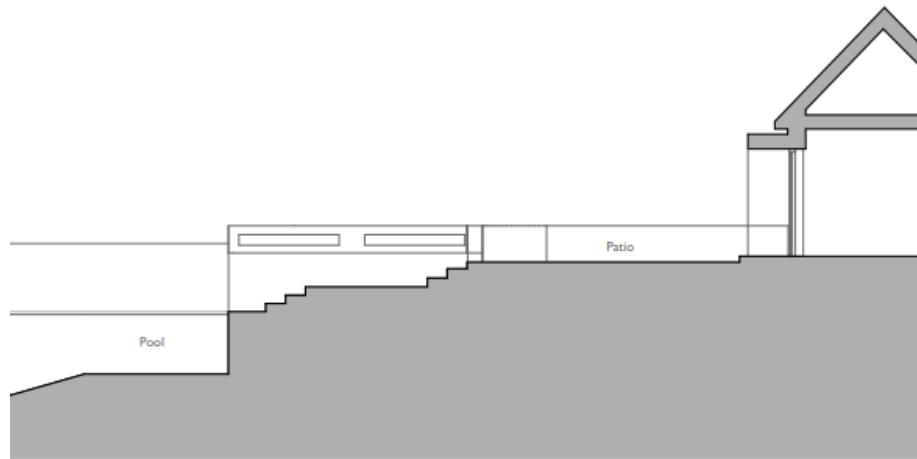

Existing Section A

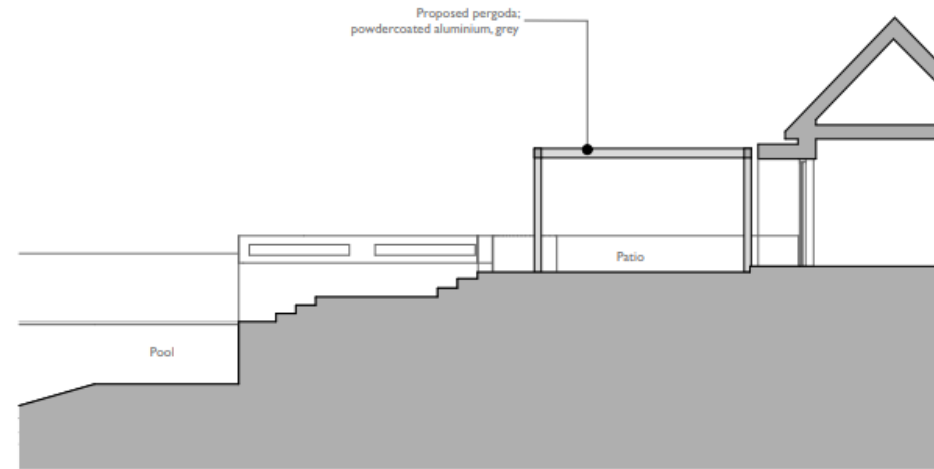

Proposed Section A



# SITE PHOTOGRAPHS



View of application site looking north west

## View of application site looking north



## View of application site looking east






## View of application site looking east



## View of application site looking west



## View of application site looking north (towards nearest neighbour)

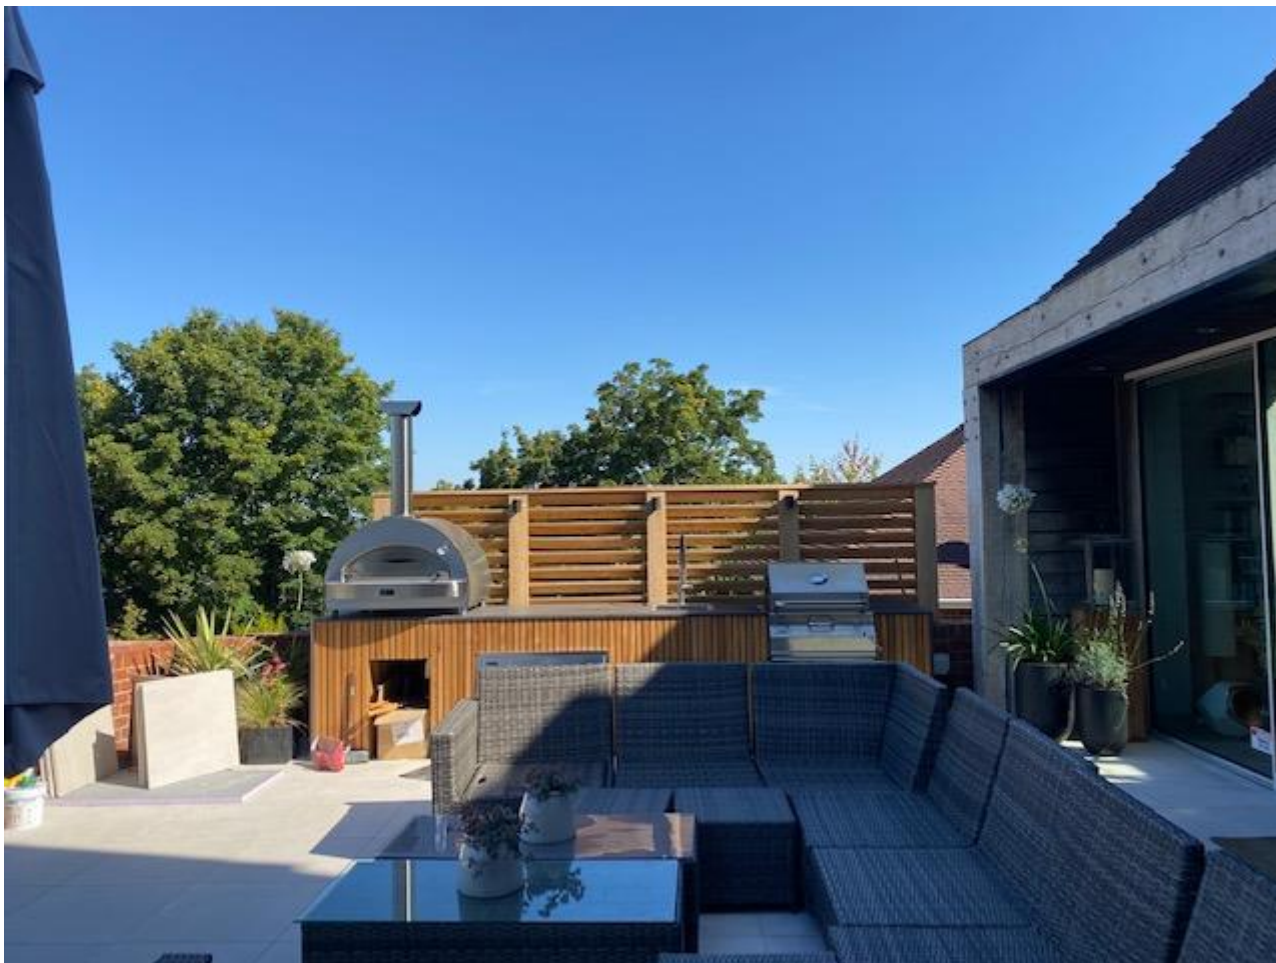



## View of application site looking over northern boundary towards nearest neighbour



## View of application site looking south west (demonstrating level changes)

Application site



Nearest  
neighbouring  
property  
'Sycamore  
House'



**End of Presentation  
Application Recommendation:  
Permit.**