

22/01106/FUL

Land to the South of Abingdon, High Street, Shirrell Heath




SITE LOCATION PLAN






EXISTING SITE PLAN

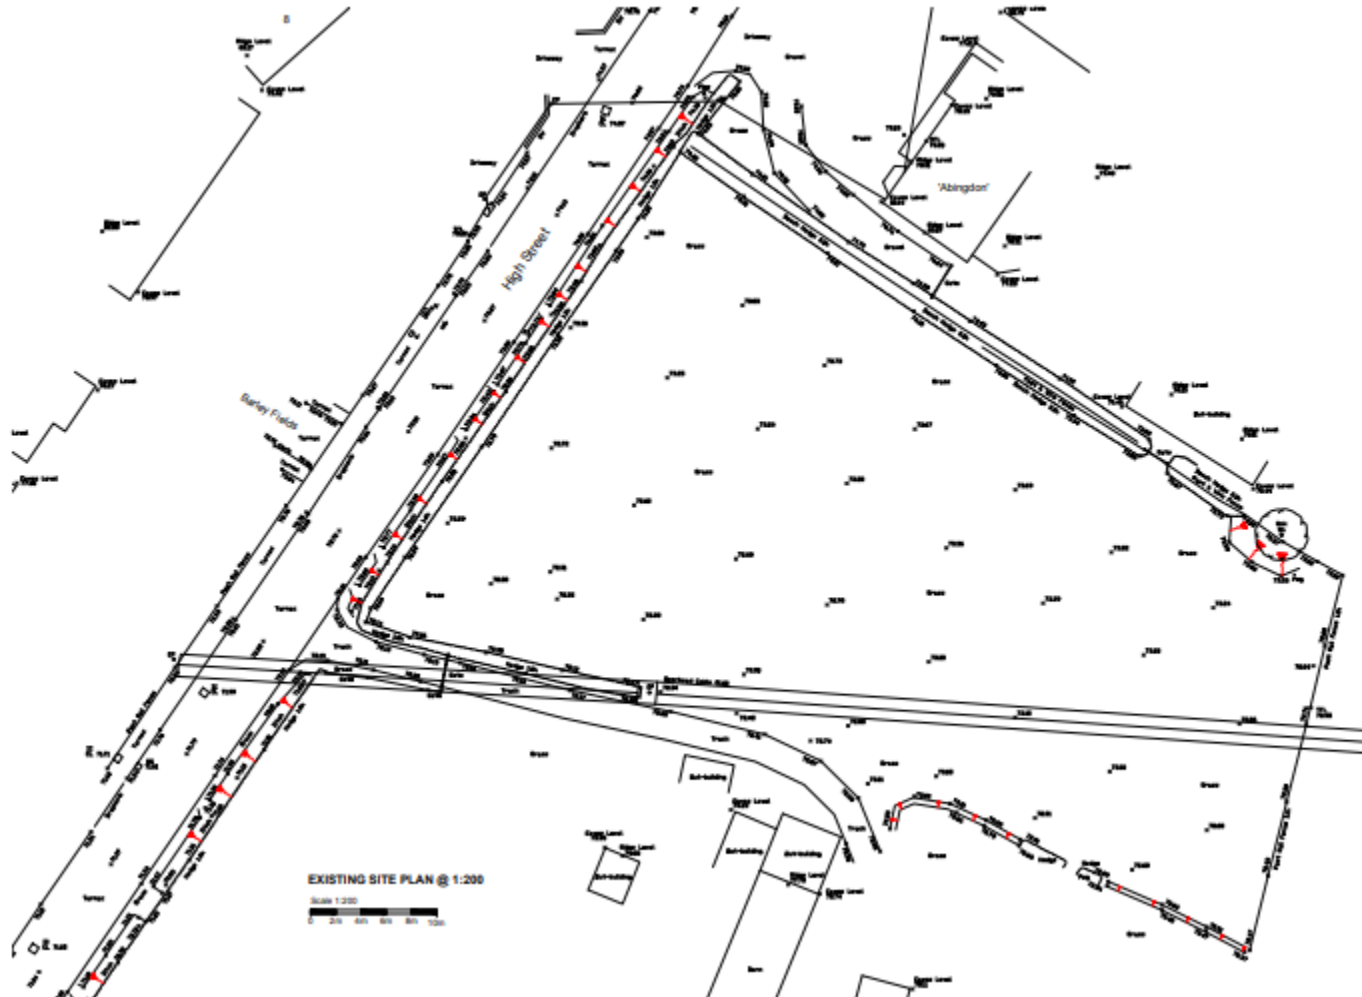


↑
N

PROPOSED SITE PLAN

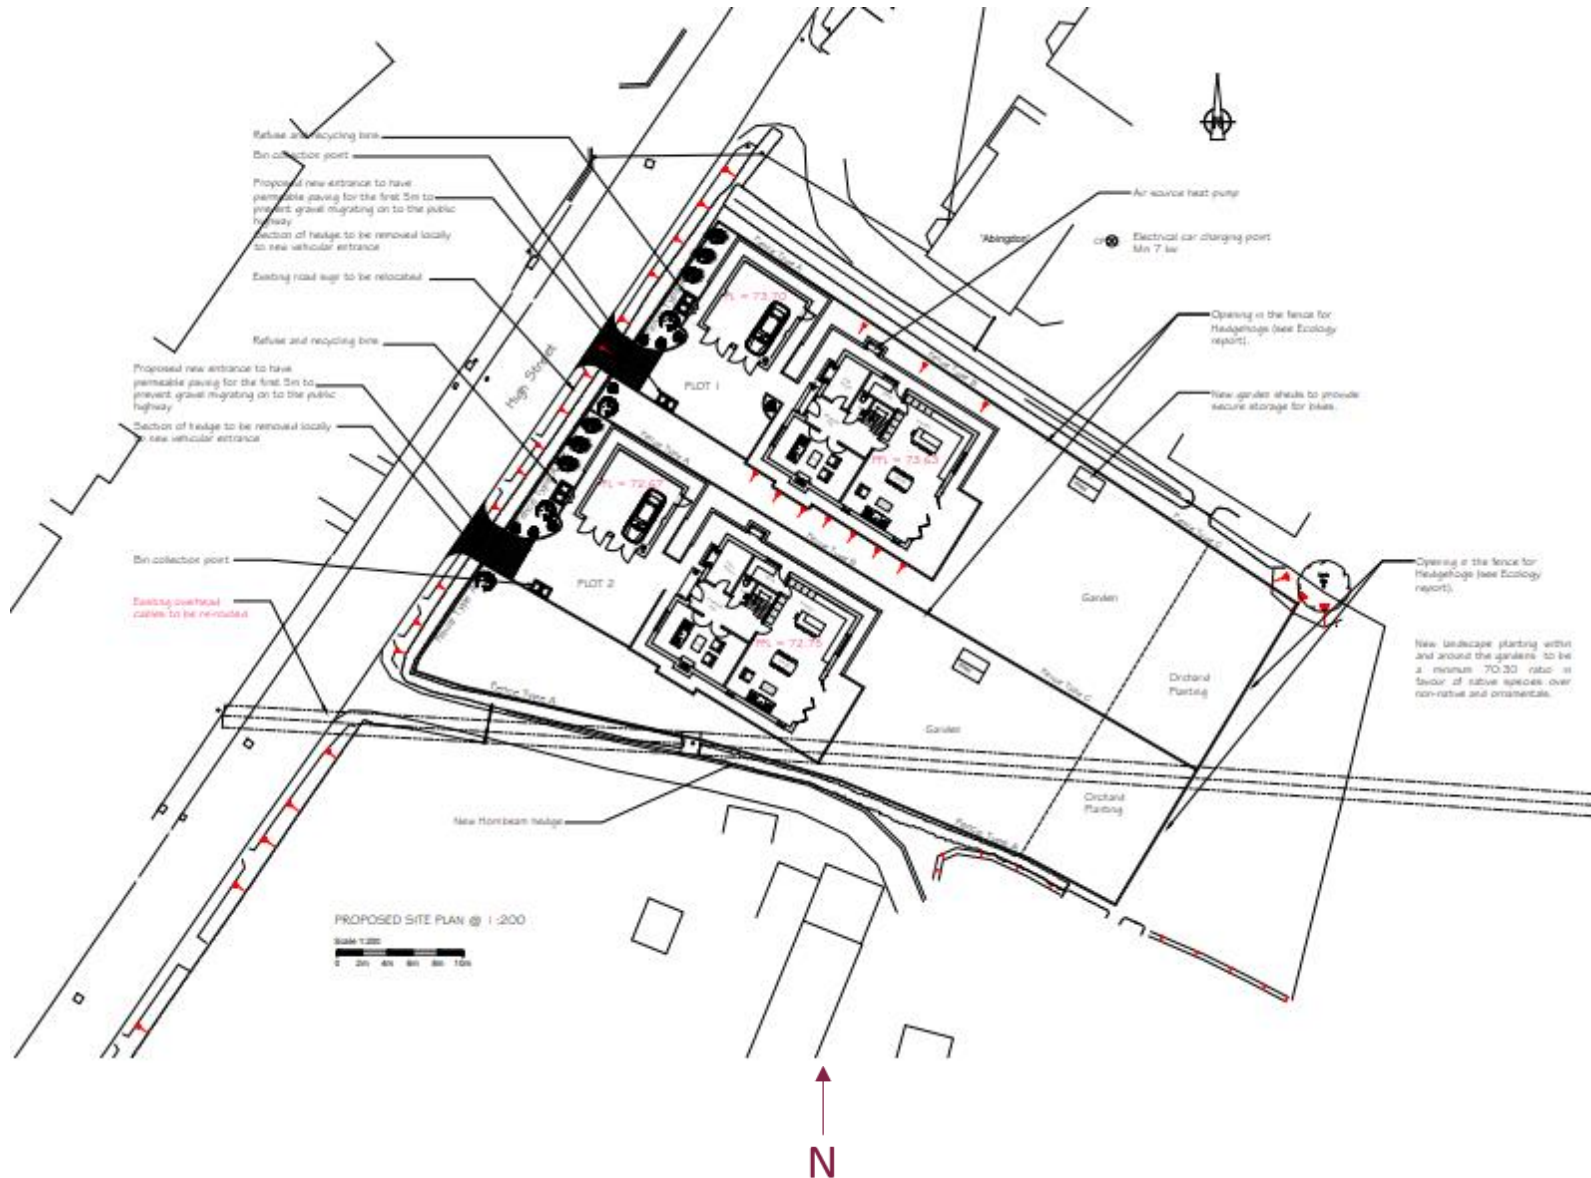

PROPOSED SITE PLAN

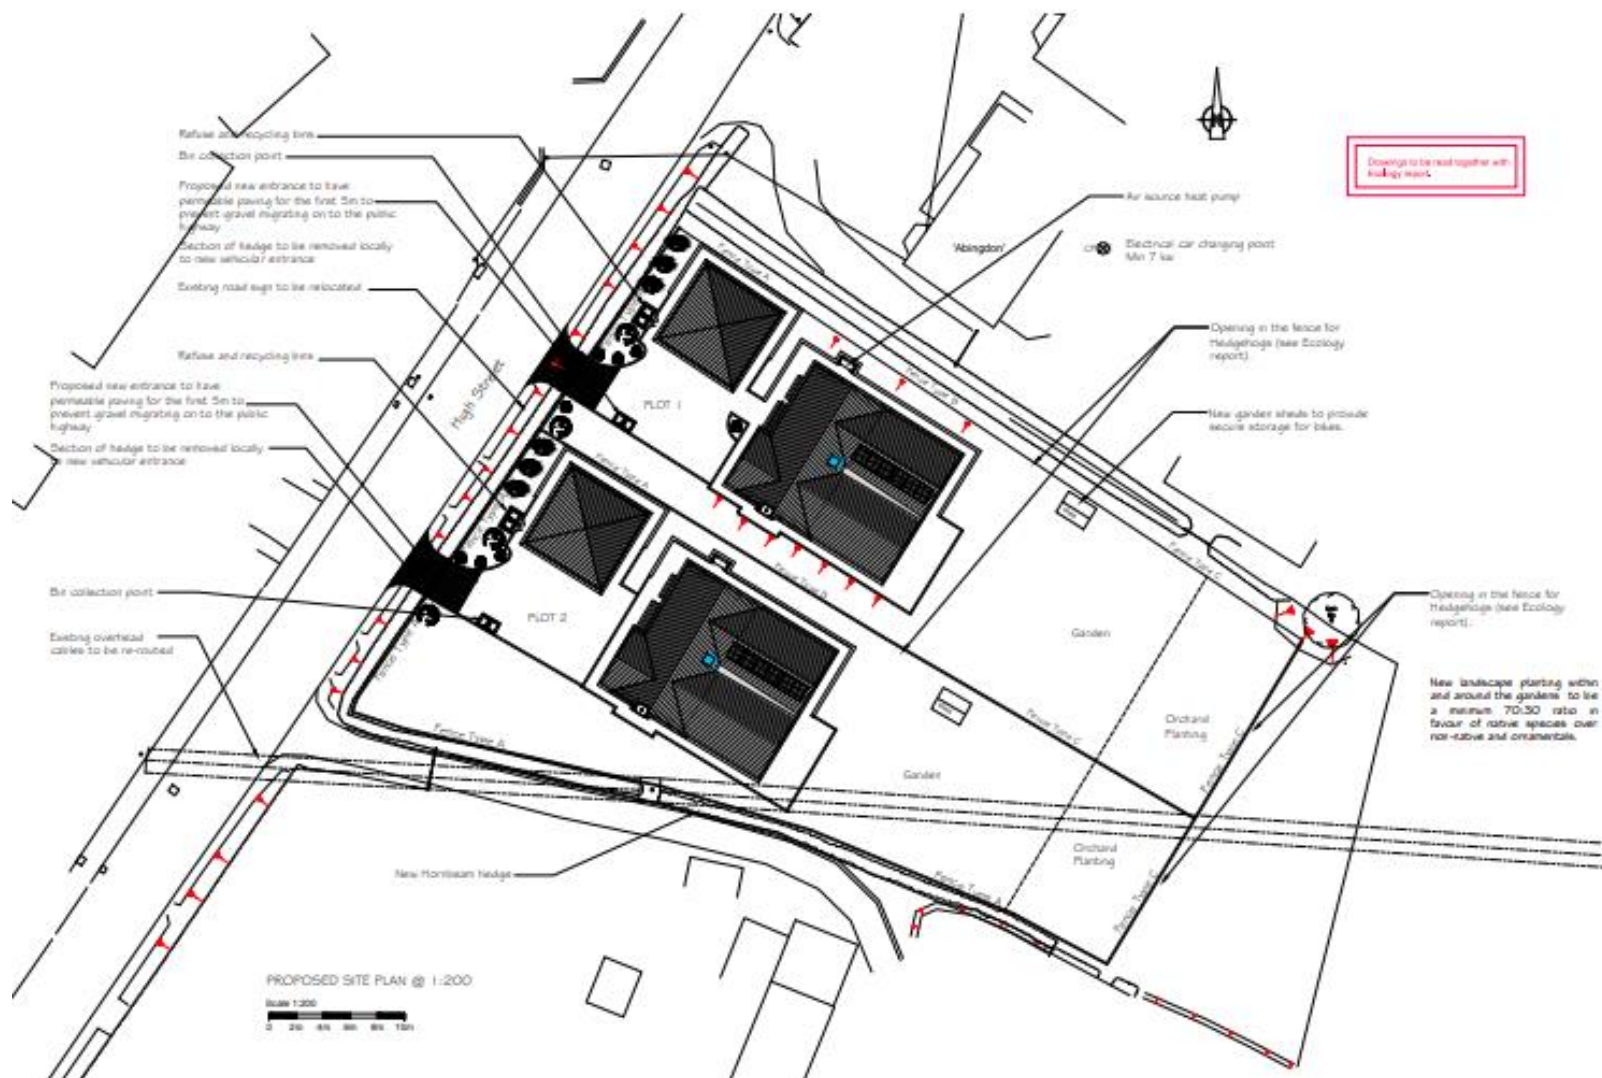


PROPOSED NORTH WEST (FRONT) ELEVATION



PROPOSED SOUTH EAST (REAR) ELEVATION




PROPOSED NORTH EAST ELEVATION

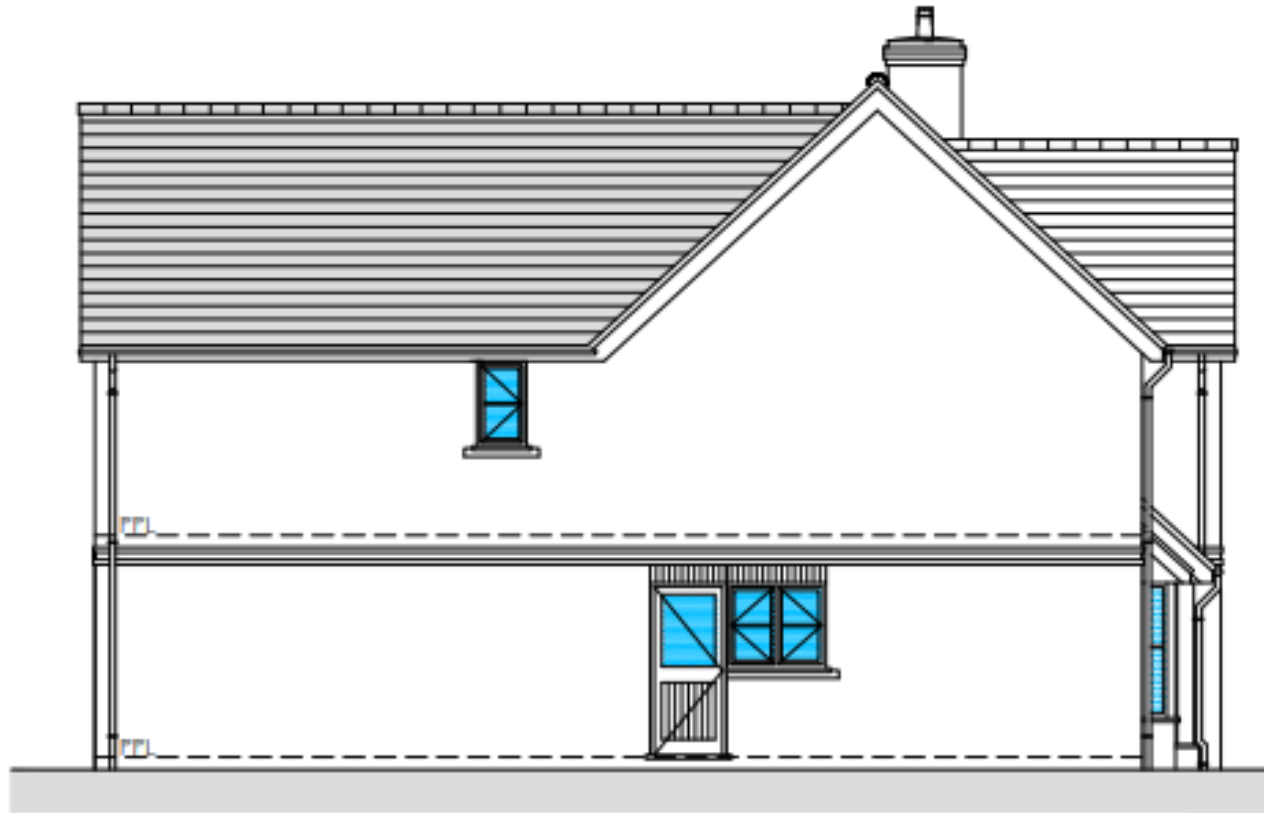

PROPOSED NORTH EAST ELEVATION @ 1:100


PROPOSED SOUTH WEST ELEVATION

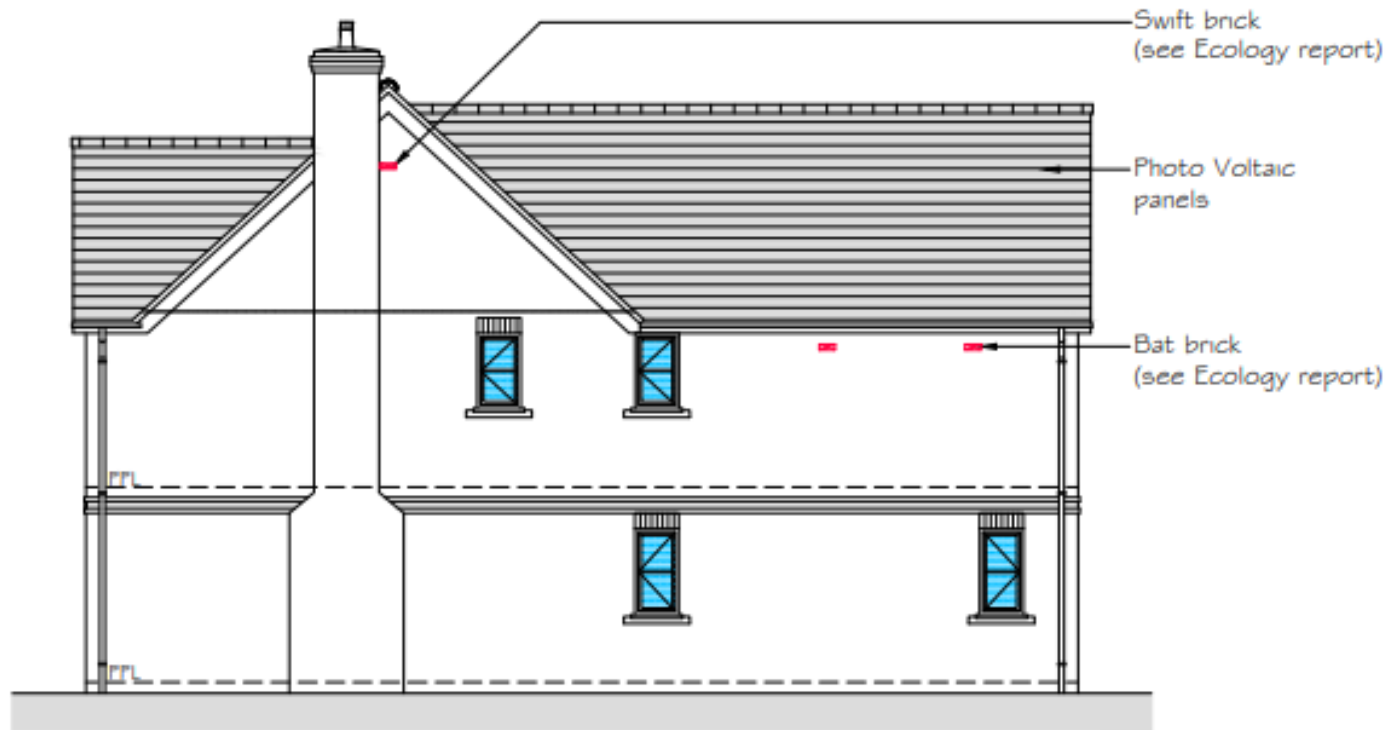


Proposed Floor & Roof Plans



PROPOSED GROUND FLOOR PLAN @ 1:100
GIA = 250.7 sq m (2698.5 sq ft)

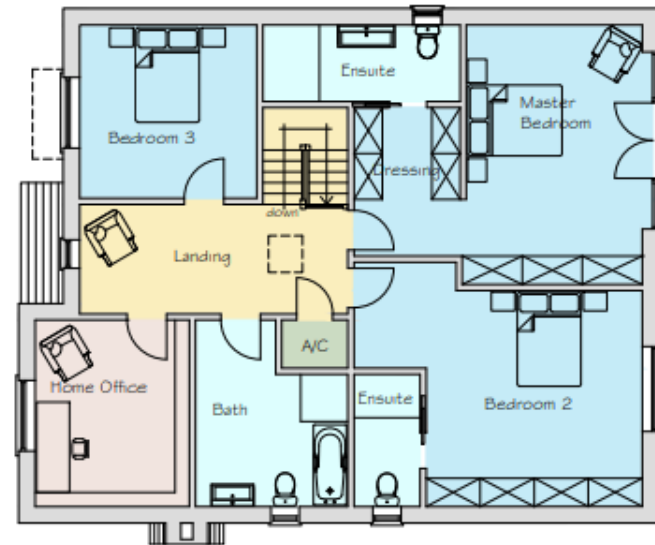


PROPOSED FIRST FLOOR PLAN @ 1:100

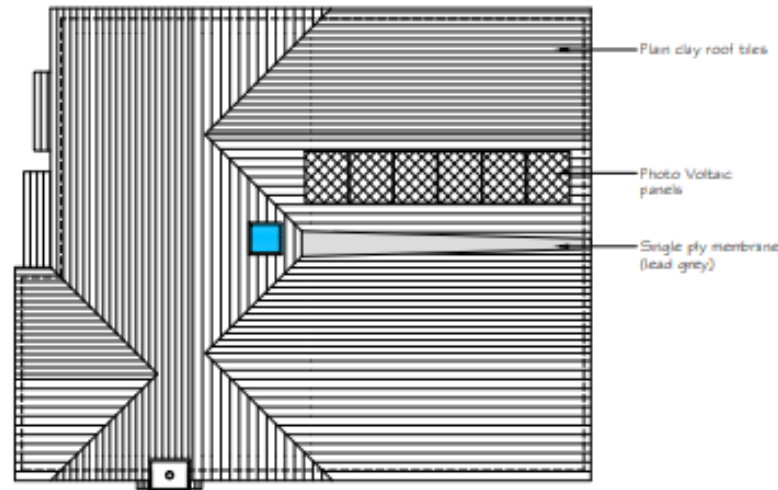


PROPOSED ROOF PLAN @ 1:100


PROPOSED GARAGE ELEVATIONS & PLANS

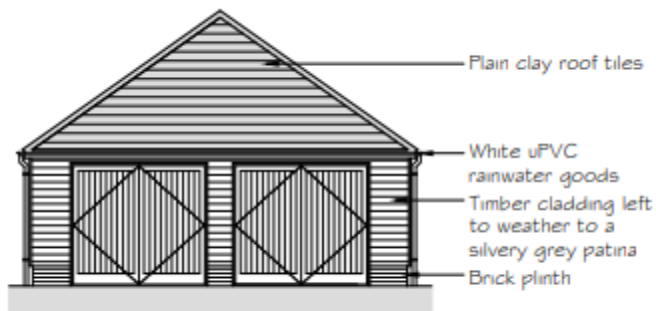


PROPOSED SOUTH WEST ELEVATION @ 1:100

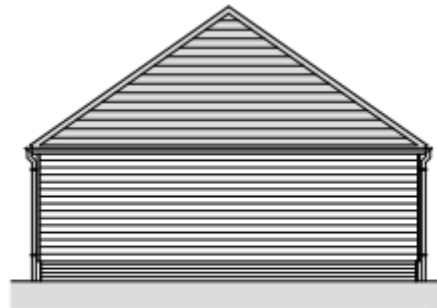


PROPOSED NORTH WEST ELEVATION @ 1:100

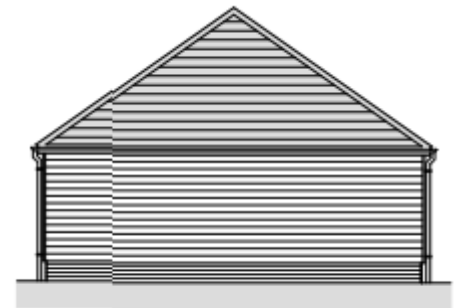


PROPOSED NORTH EAST ELEVATION @ 1:100

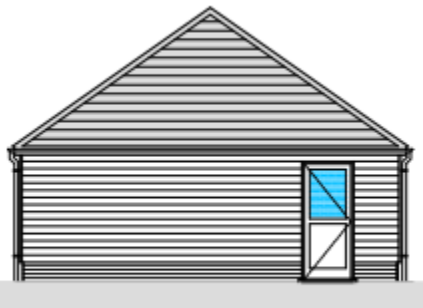

PROPOSED SOUTH EAST ELEVATION @ 1:100

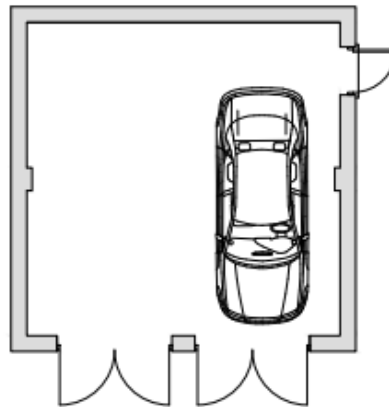

PROPOSED FLOOR PLAN @ 1:100

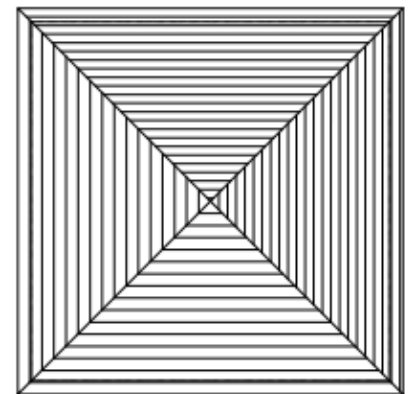


PROPOSED ROOF PLAN @ 1:100

PROPOSED STREET VIEW



PROPOSED STREET VIEW @ 1:200

Scale 1:200

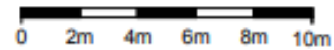

PROPOSED STREET VIEW @ 1:500



SITE PHOTOGRAPHS

View of application site looking east



View of application site looking north west



View of application site looking north west



View of application site looking South



View of application site looking south



**End of Presentation
Application Recommendation:
REFUSE.**