


22/00936/FUL – LITTLE GREEN, DELL ROAD, WINCHESTER, SO23 0QB.

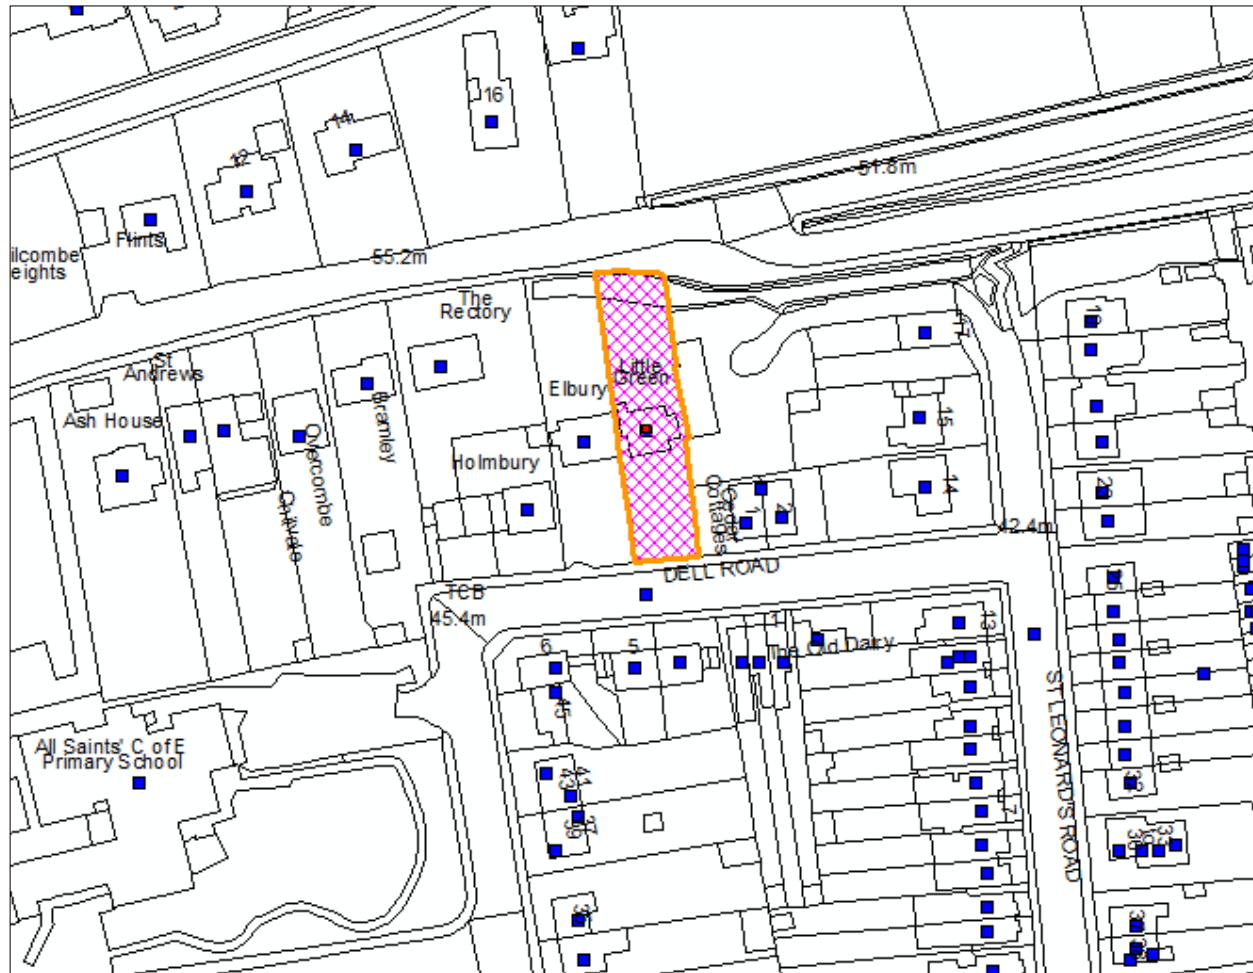

EXISTING SITE PLAN



THE RECTORY

HOLMBURY

ELBURY - Currently in Planning
See planning reference: PP-10343414

GARDEN BARN

CEDEAR LOGGES

UTILE GREEN

Scale: 1:1000


North arrow

Grid lines: 43.00, 43.20, 43.40, 43.60, 43.80, 44.00, 44.20, 44.40, 44.60, 44.80, 45.00

Grid lines: 43.00, 43.20, 43.40, 43.60, 43.80, 44.00, 44.20, 44.40, 44.60, 44.80, 45.00

ELBURY - Currently in Planning
See planning reference:
PP-10343414

PROPOSED STREET SCENE – PETERSFIELD ROAD AND DELL ROAD

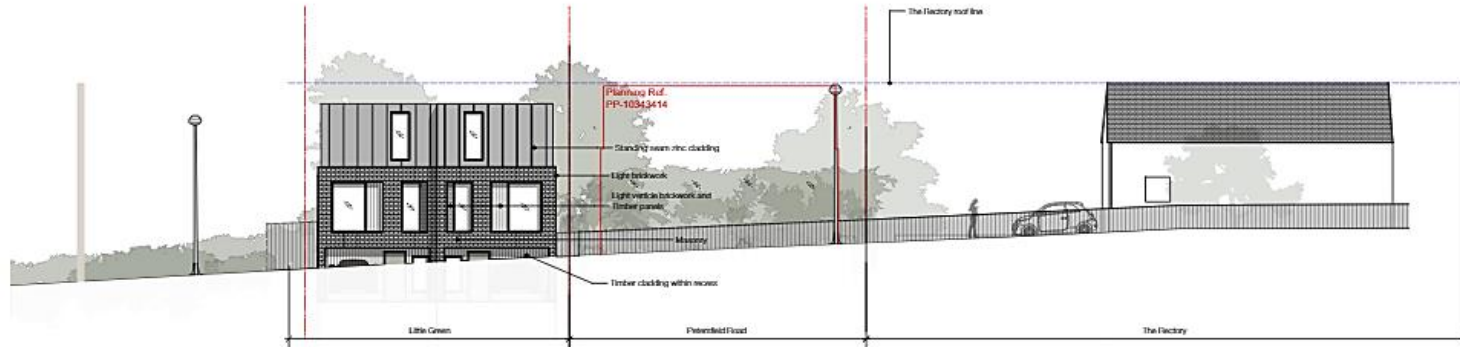

1 Petersfield Road Street Scene
Scale: 1:100




2 Dell Road Street Scene
Scale: 1:100


PROPOSED PETERSFIELD ROAD ELEVATIONS




1 Petersfield Road - North Elevation
Scale: 1:100

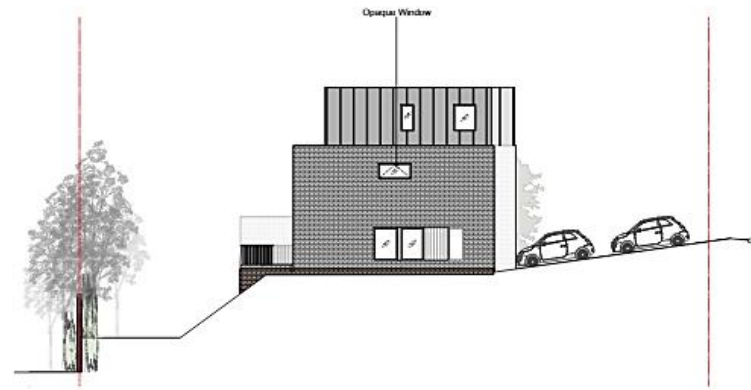

2 Petersfield Road - East Elevation
Scale: 1:100

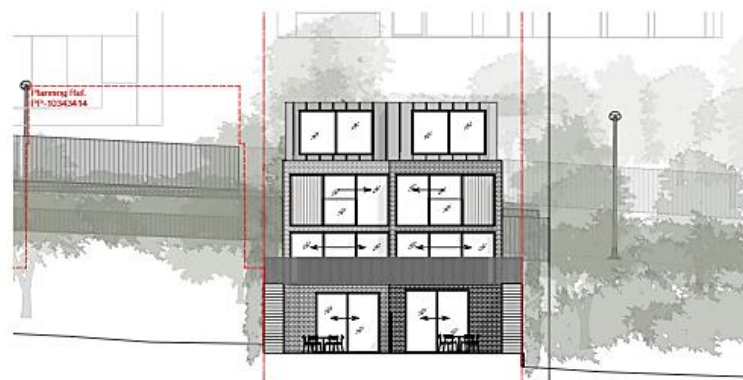


3 Petersfield Road - South Elevation
Scale: 1:100

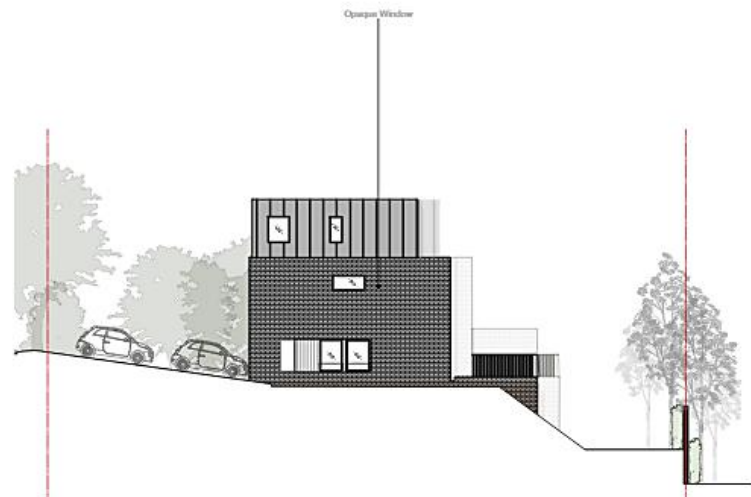


4 Petersfield Road - West Elevation
Scale: 1:100



PROPOSED PETERSFIELD ROAD FLOOR PLANS

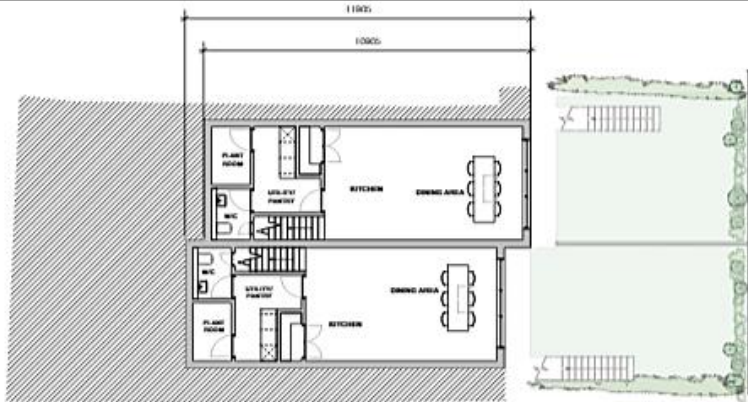


1 PETERSFIELD ROAD BASEMENT PLAN
Scale: 1:100

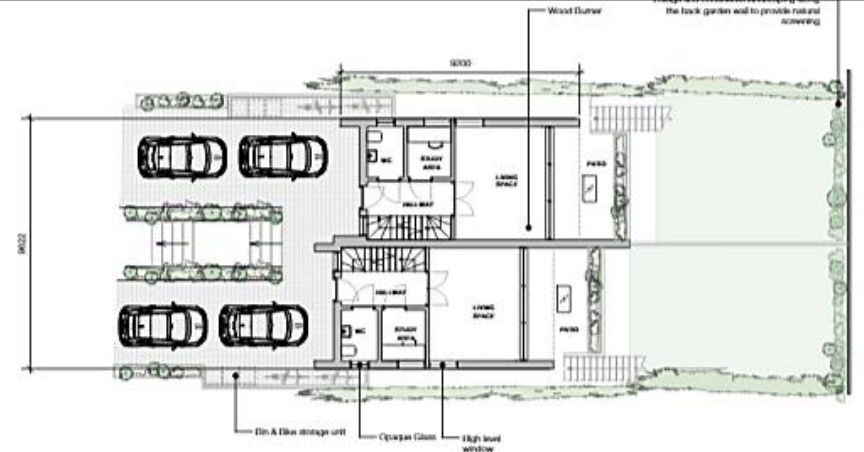


2 PETERSFIELD ROAD GROUND PLAN
Scale: 1:100

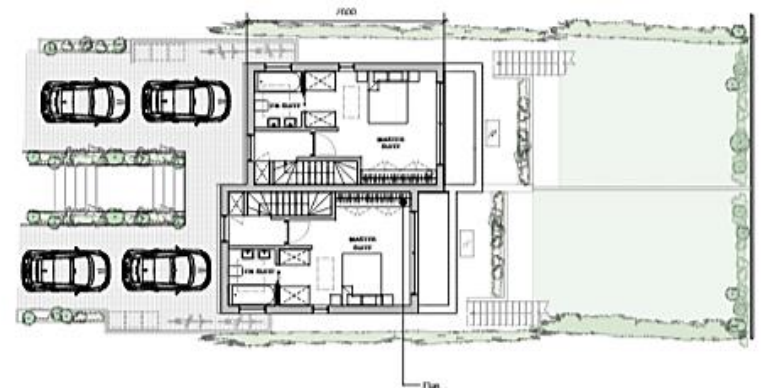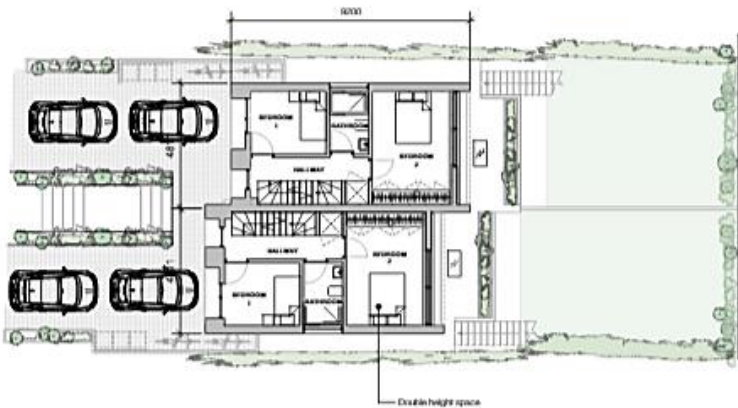

PROPOSED DELL ROAD ELEVATIONS

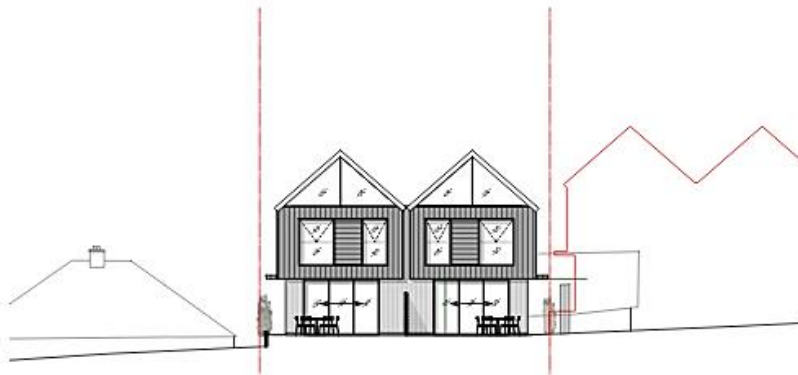


1 Dell - North Elevation
Scale: 1/100

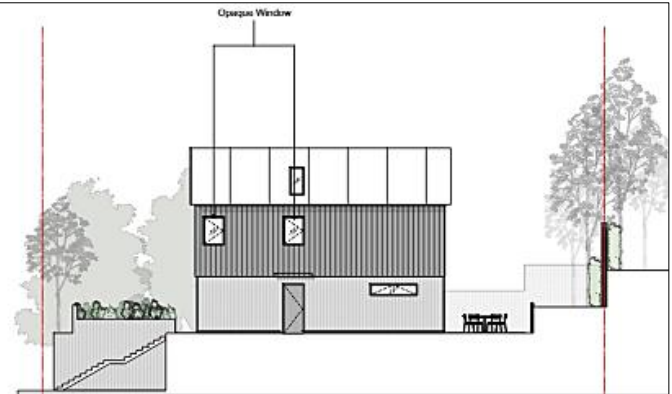

2 Dell - East Elevation
Scale: 1/100




3 Dell - South Elevation
Scale: 1/100

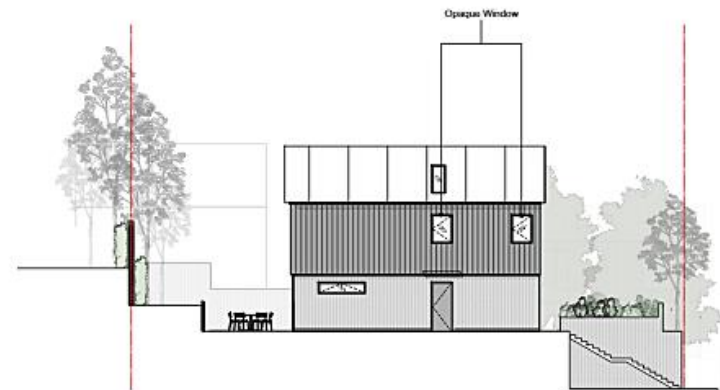


4 Dell - West Elevation
Scale: 1/100


PROPOSED DELL ROAD FLOOR PLANS

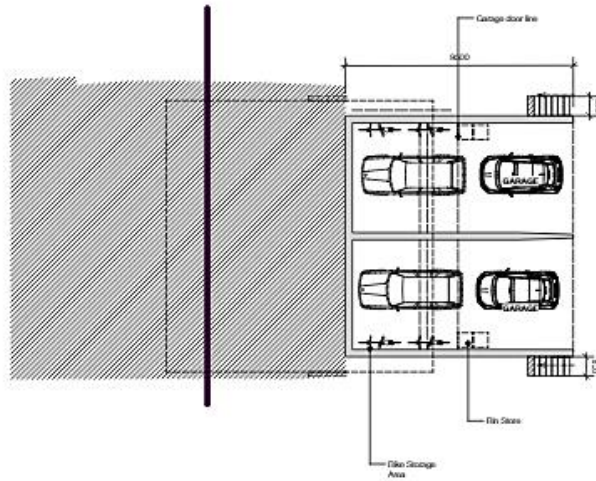


1 GARAGE PLAN - DELL ROAD
Scale: 1:100

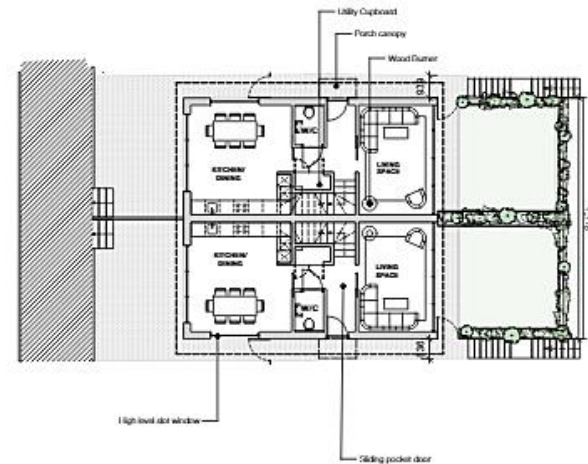

2 GROUND FLOOR PLAN - DELL ROAD
Scale: 1:100

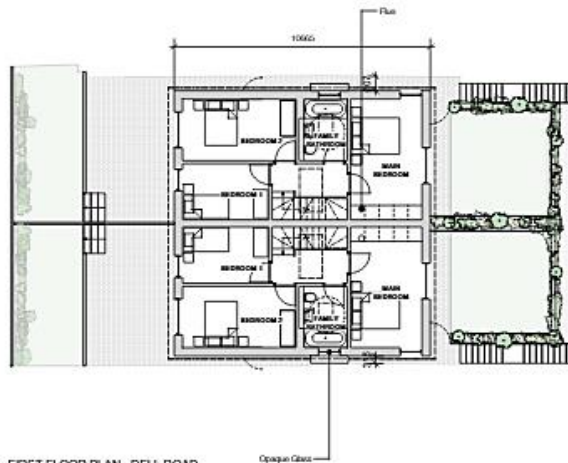


3 FIRST FLOOR PLAN - DELL ROAD
Scale: 1:100

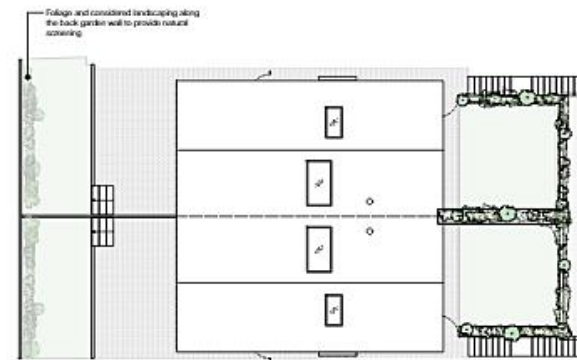

4 ROOF PLAN - DELL ROAD
Scale: 1:100

PROPOSED SITE SECTION

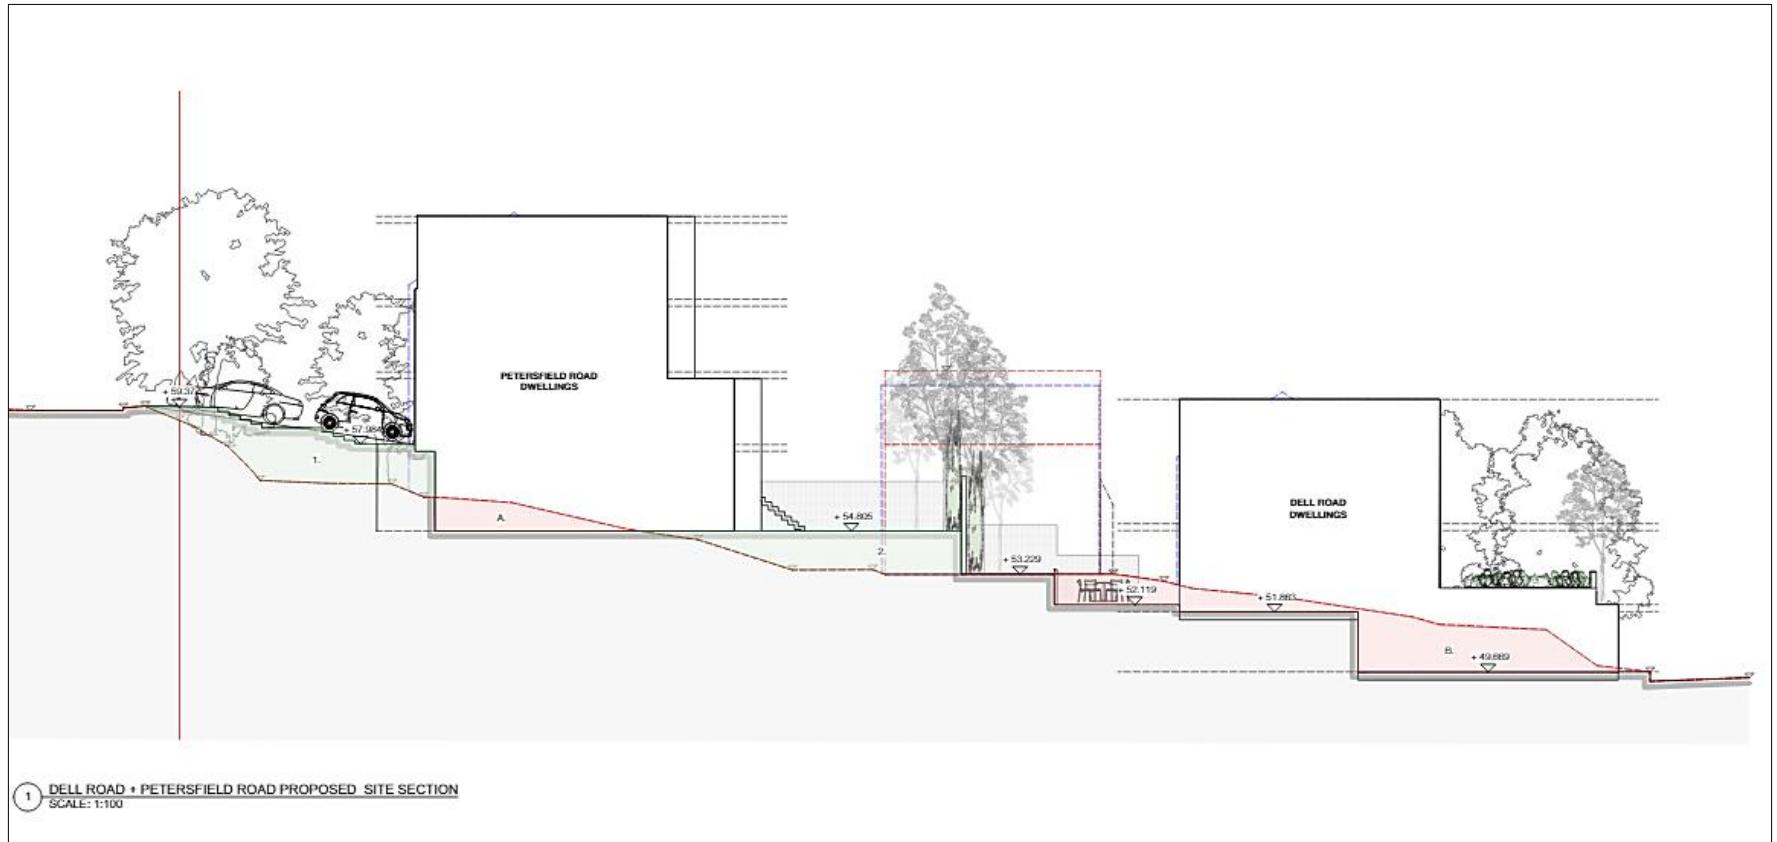

Petersfield Road

Dell Road

PROPOSED LANDSCAPING PLAN



[illegible]

PHOTOS



Entrance from Dell Road
and view of Cedar Cottages



PHOTOS



Rear of existing property
and view towards rear
boundary



PHOTOS



Rear boundary from
Petersfield Road

PHOTOS



View from junction of
Petersfield Road and
Fivefields Road

PHOTOS



View from existing terrace
and view of Dell Road

