



22/02279/HOU – 19 Nuns Road, Winchester

Dormer Roof Extension

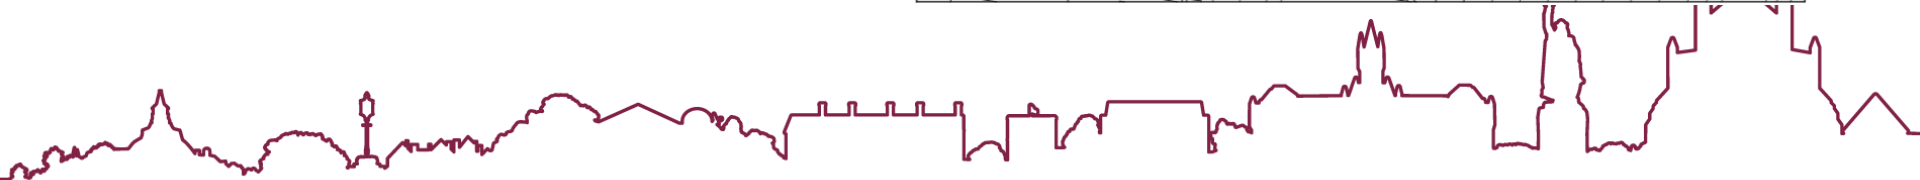

Location & Site Plan

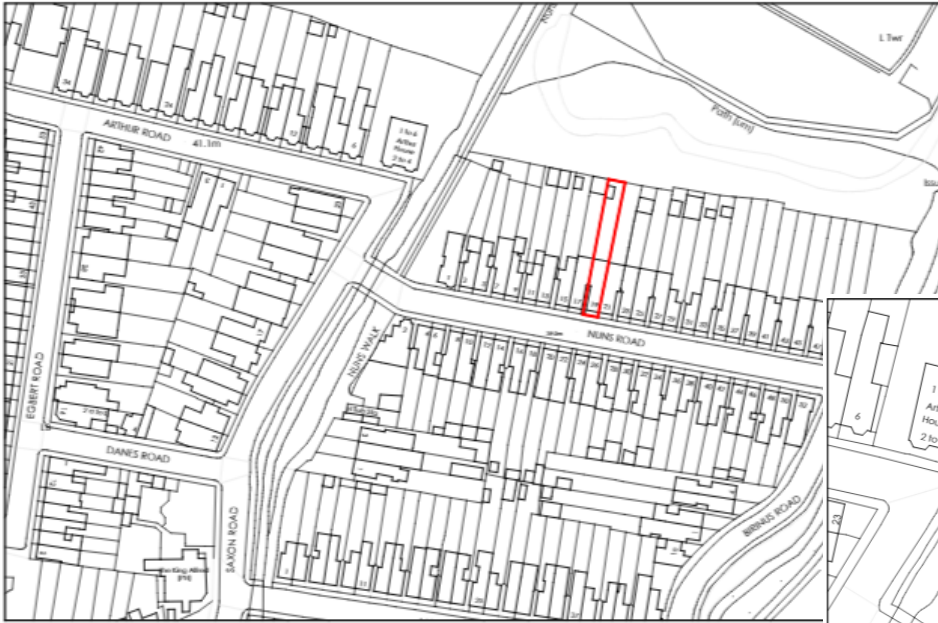



Aerial Photograph




South Elevation - Existing & Proposed




West Elevation – Existing & Proposed

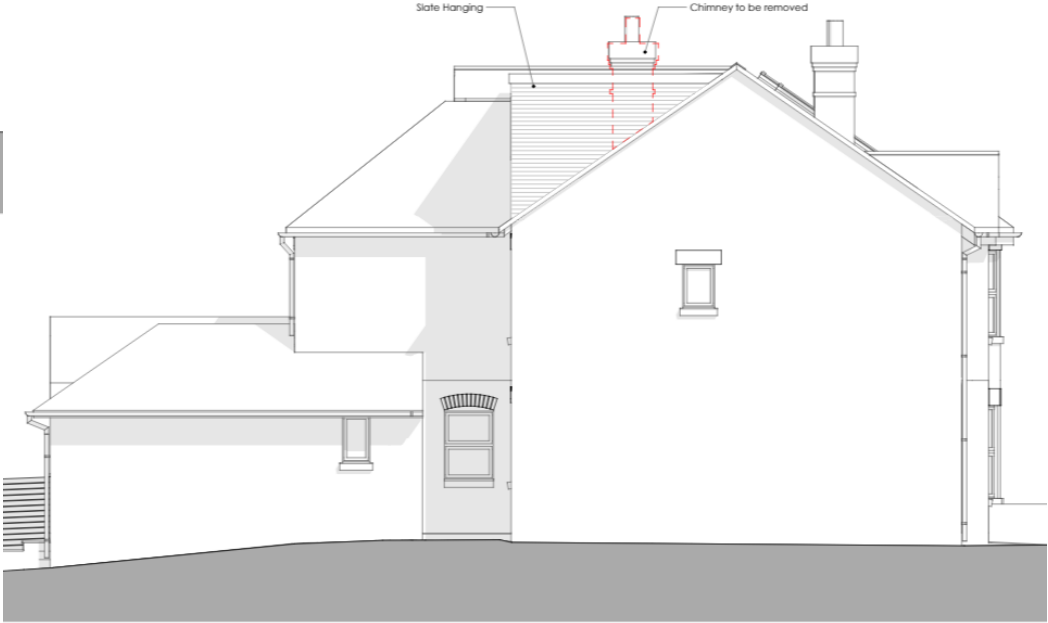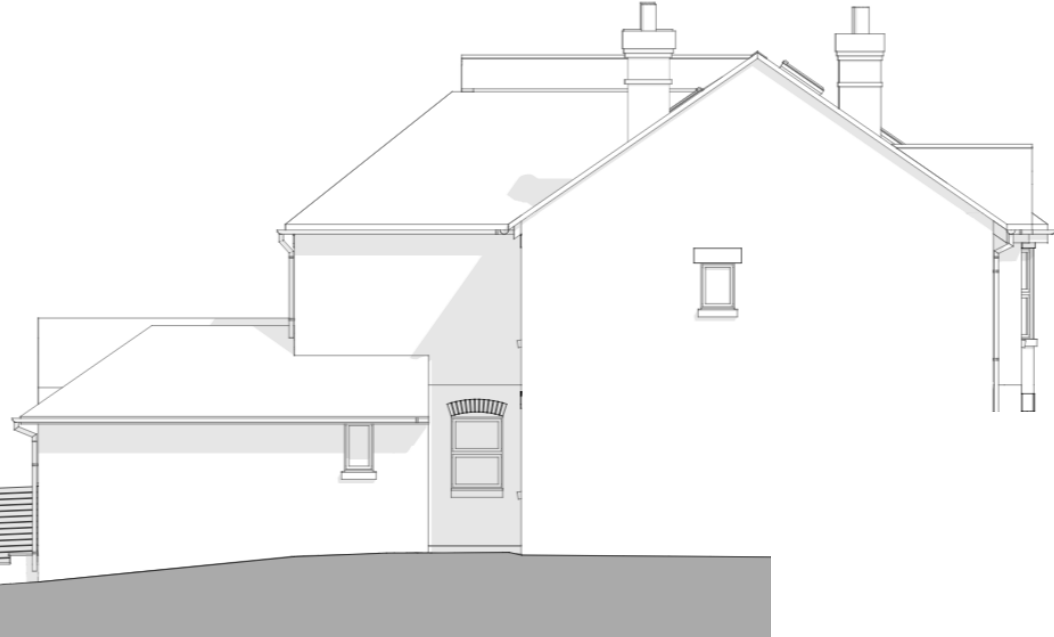


North elevation – Existing & Proposed

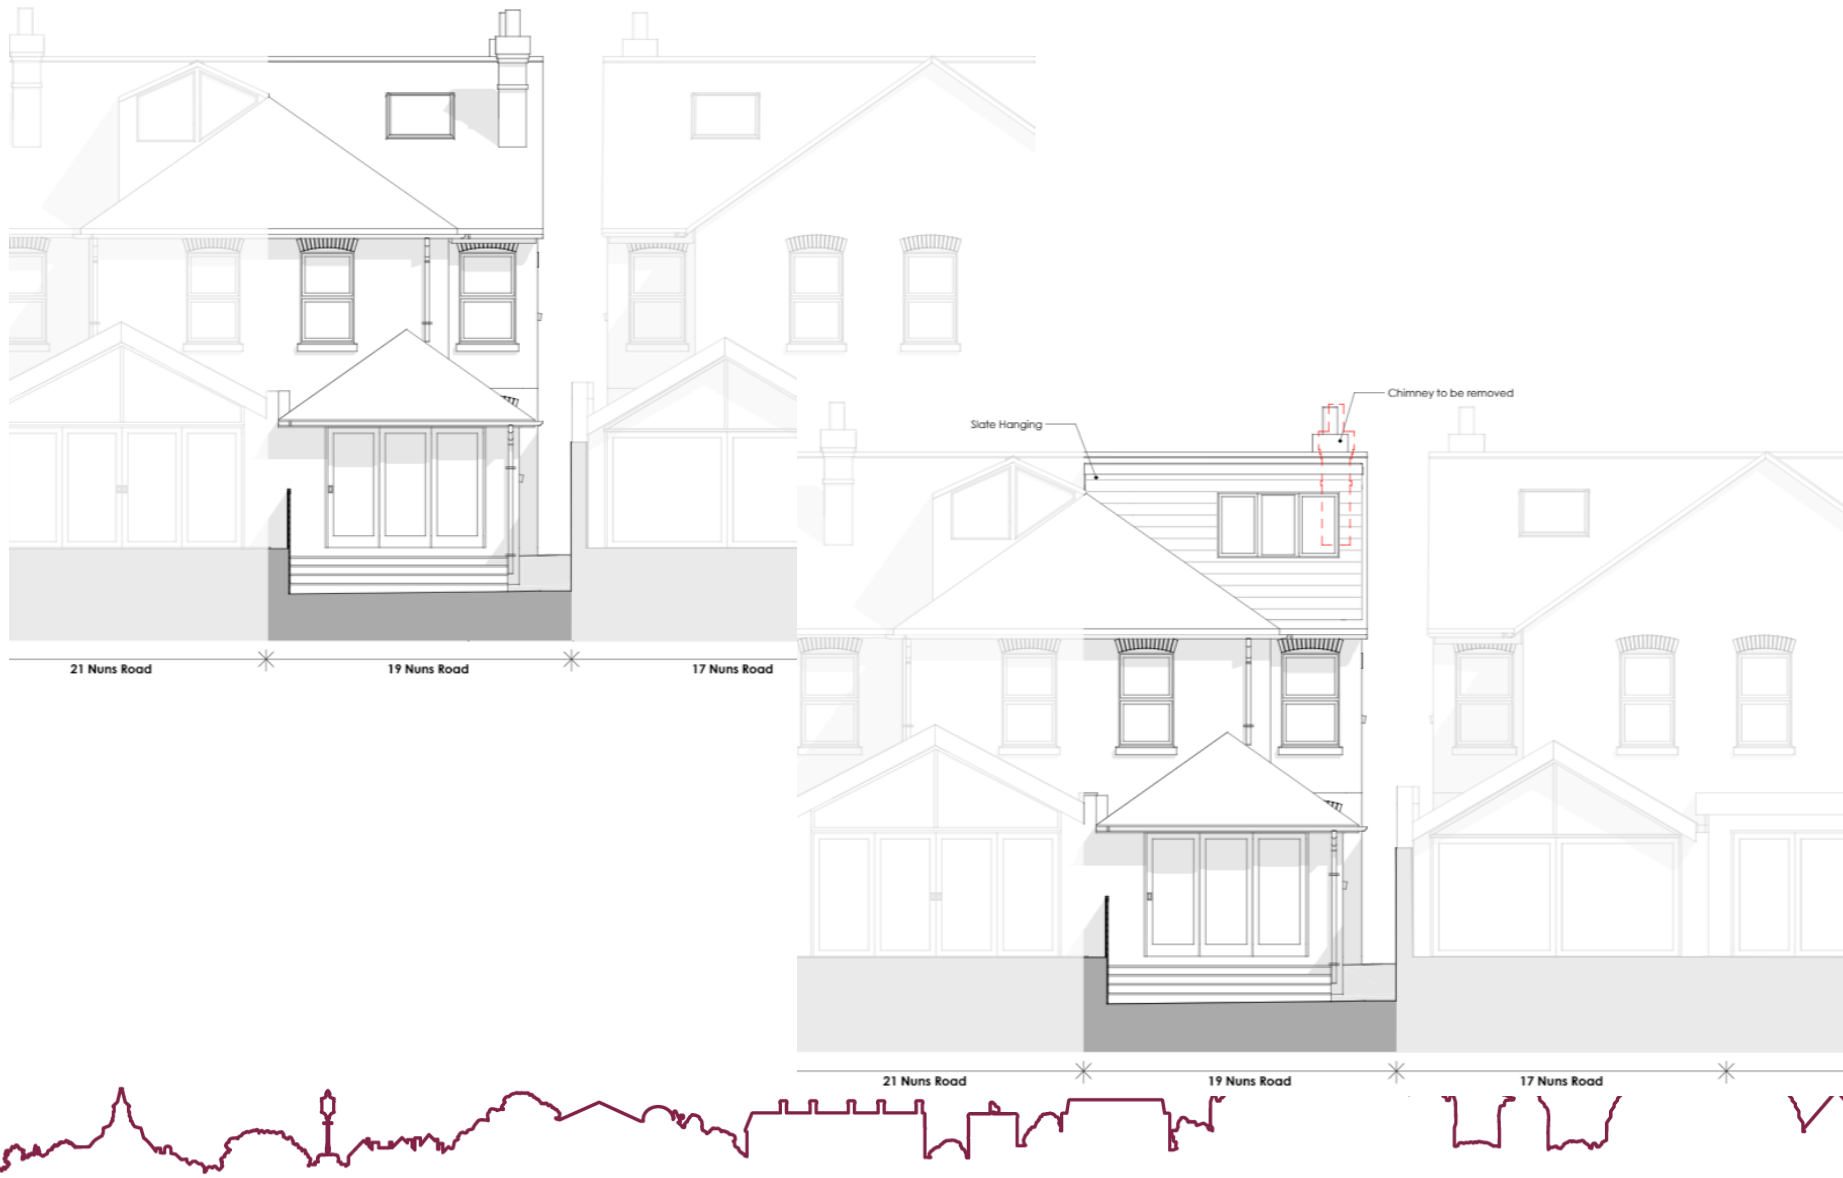

Roof Plan – Existing & Proposed

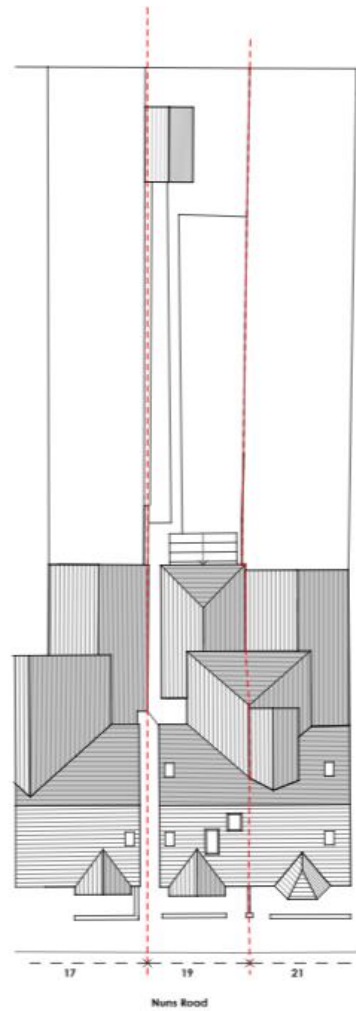




Existing Site Plan

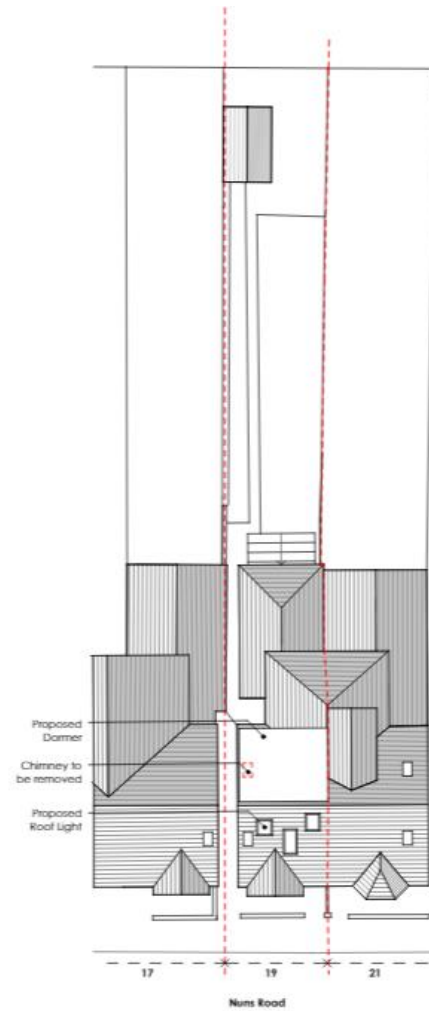


Proposed Site Plan




First Floor Plans – Existing & Proposed

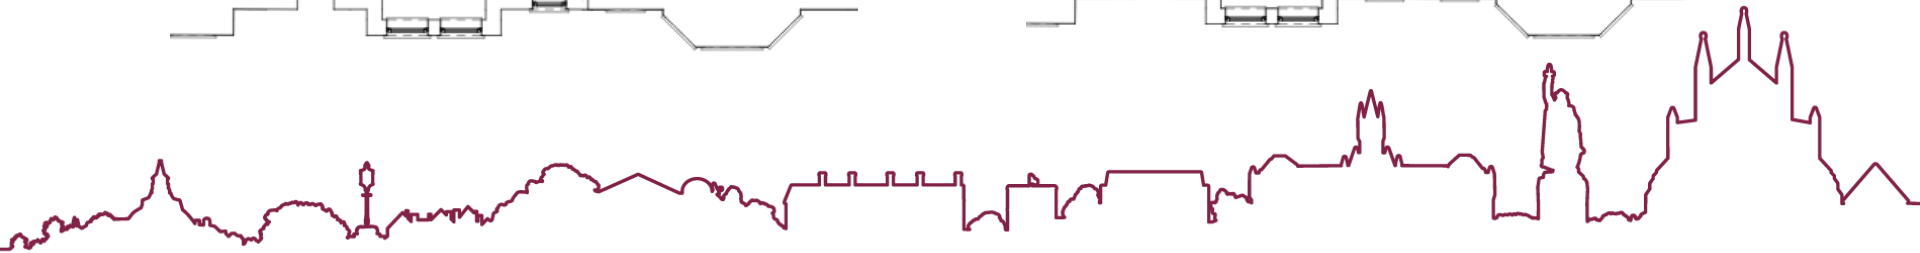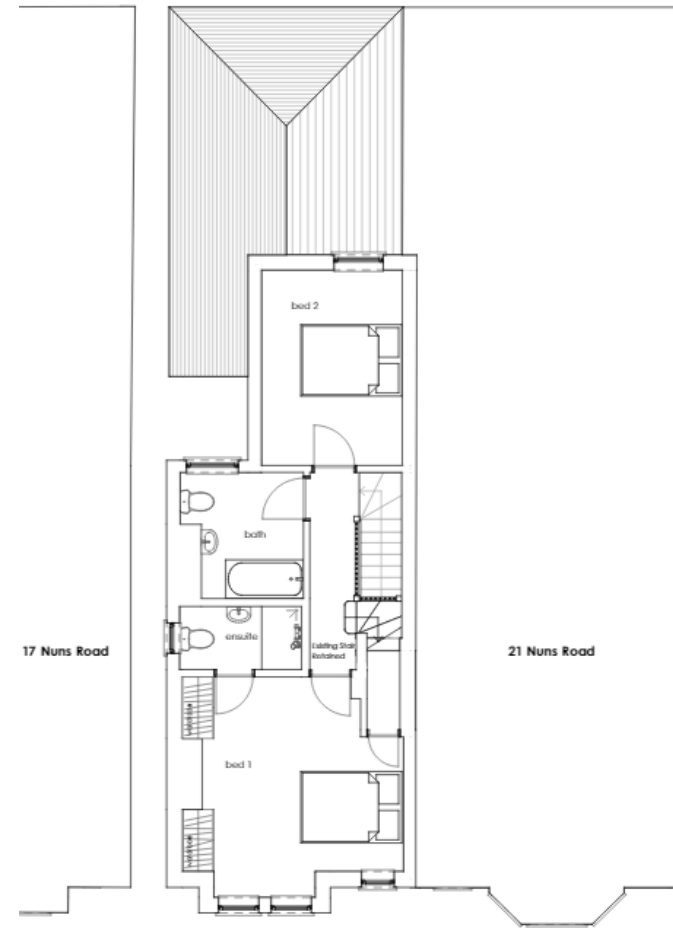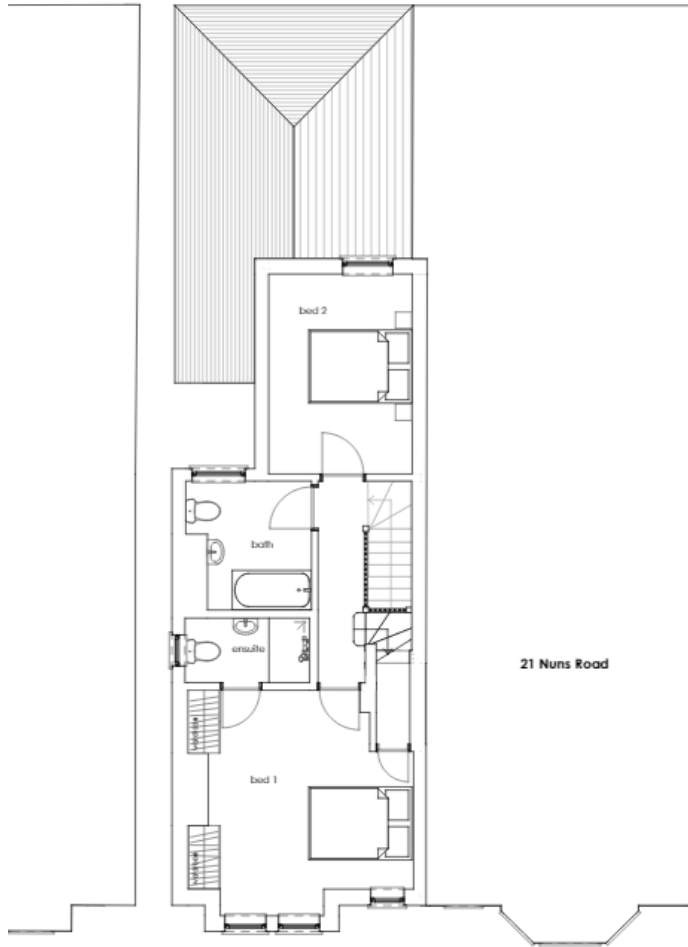


Second floor Plan – Existing & Proposed

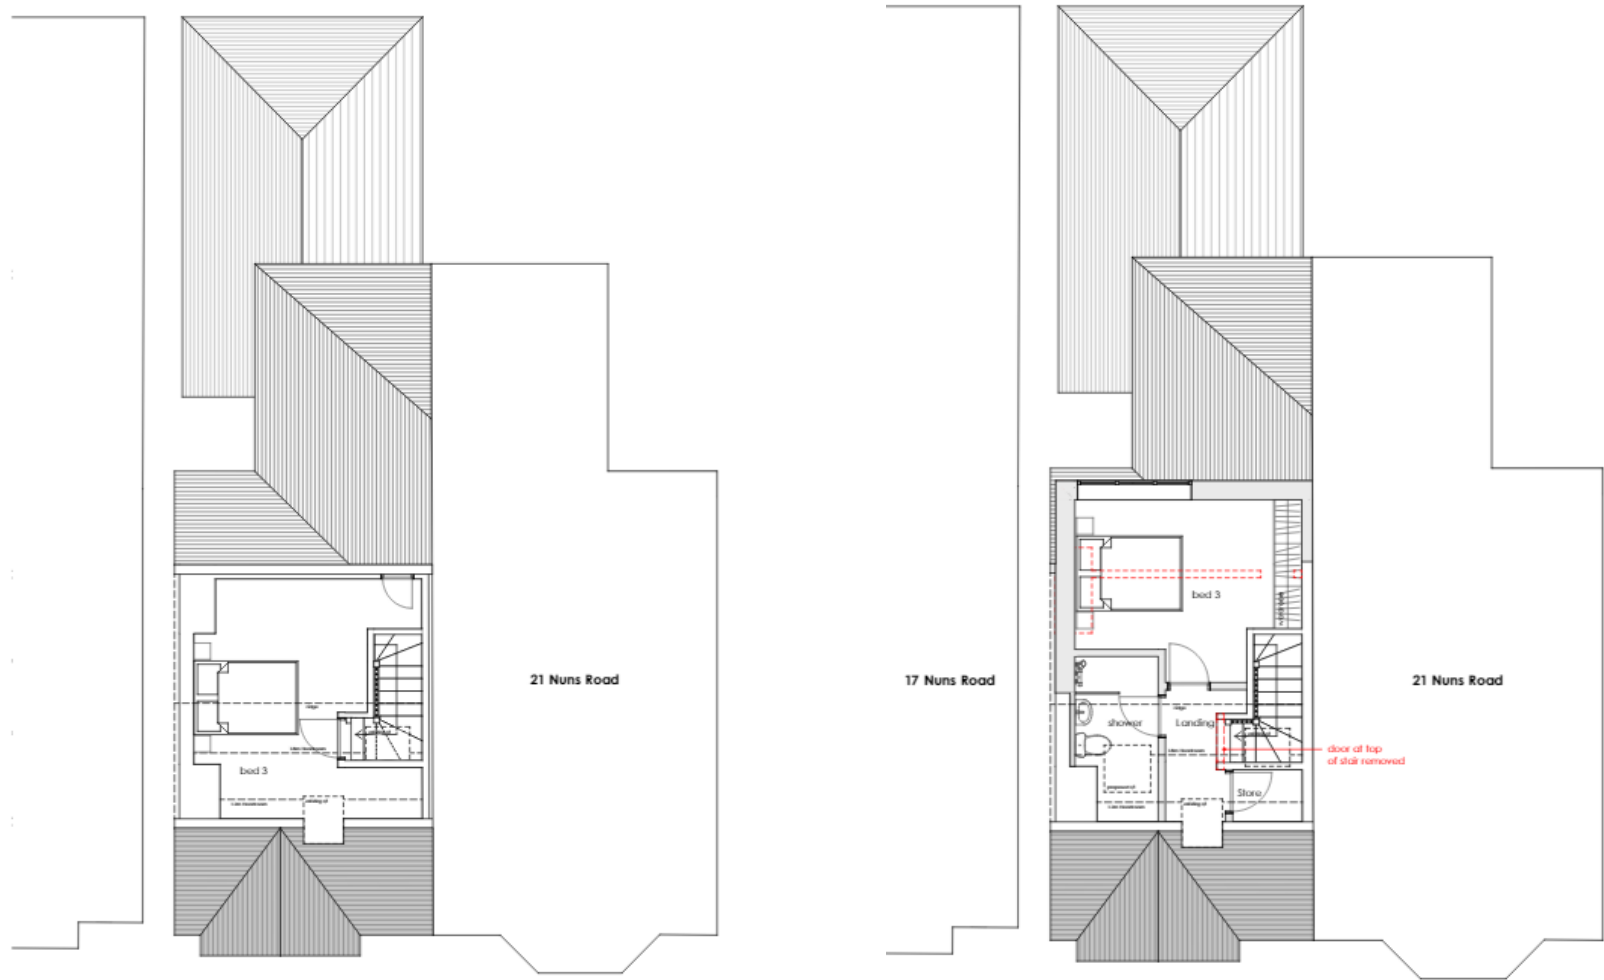


Plans dismissed by appeal (06.12.2001)

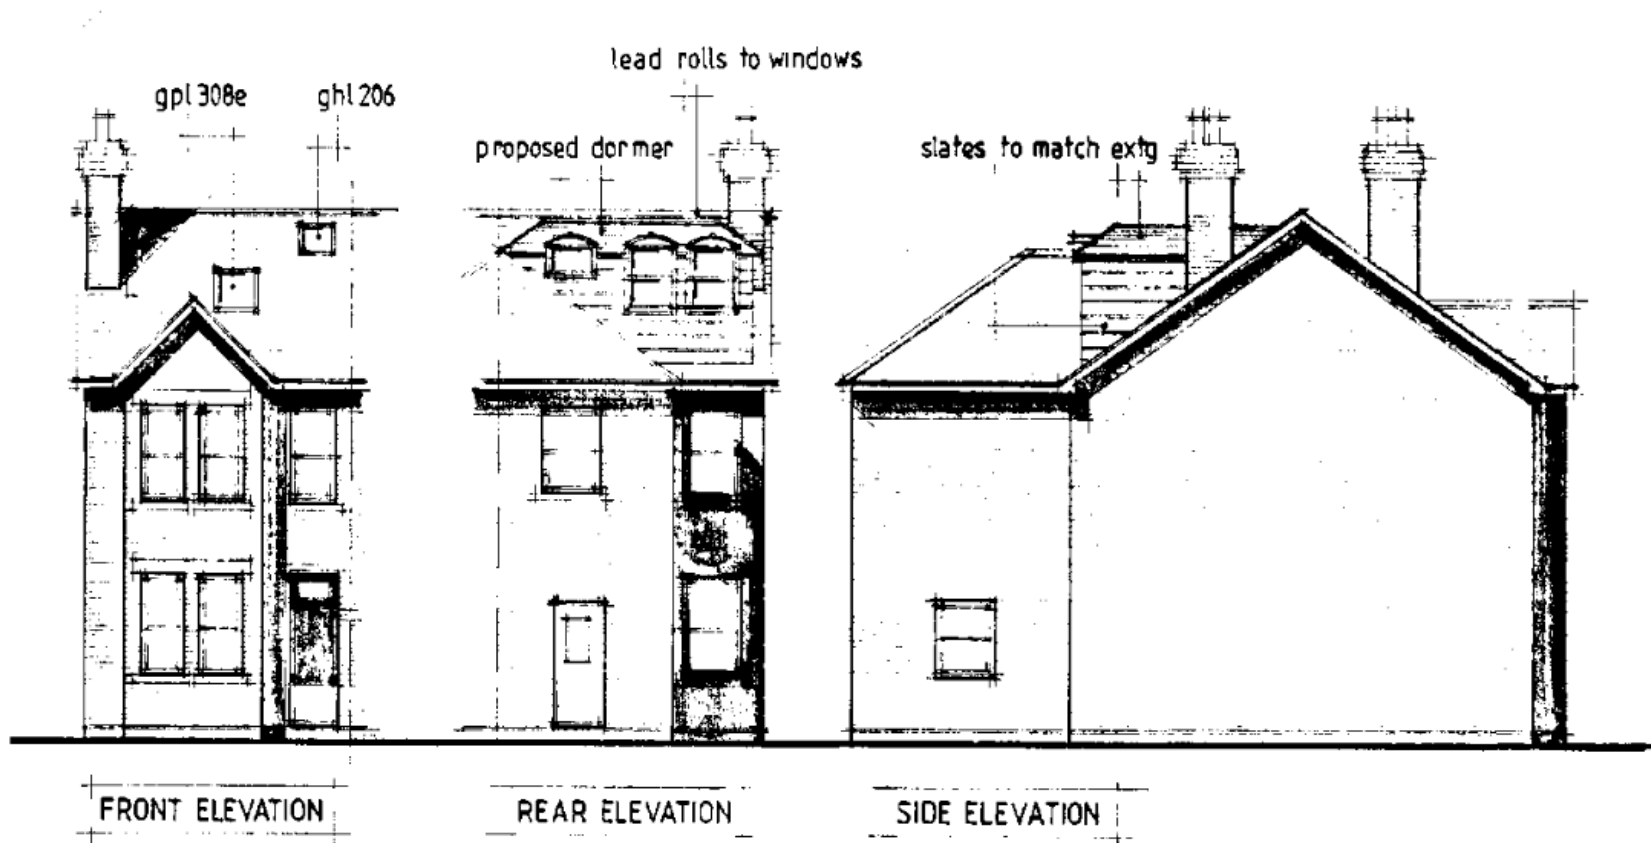

South elevation

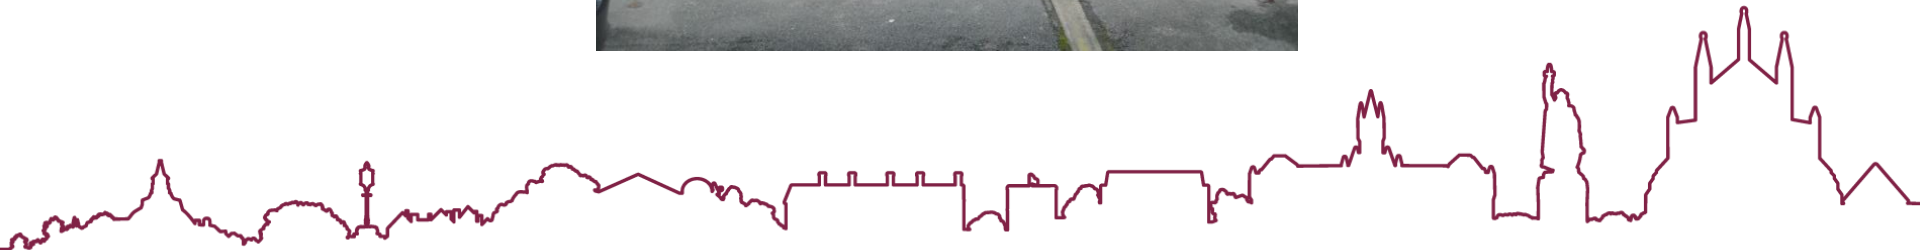


Street Scene

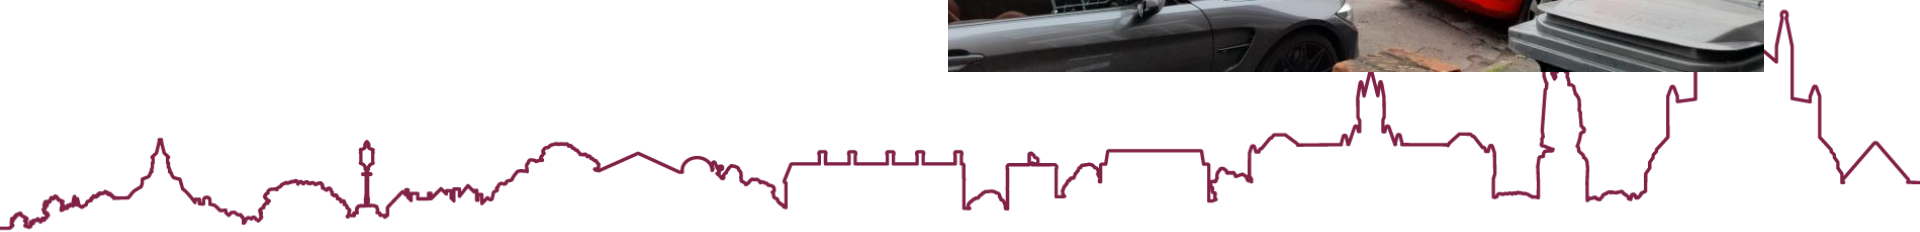

North Elevation



View from the property

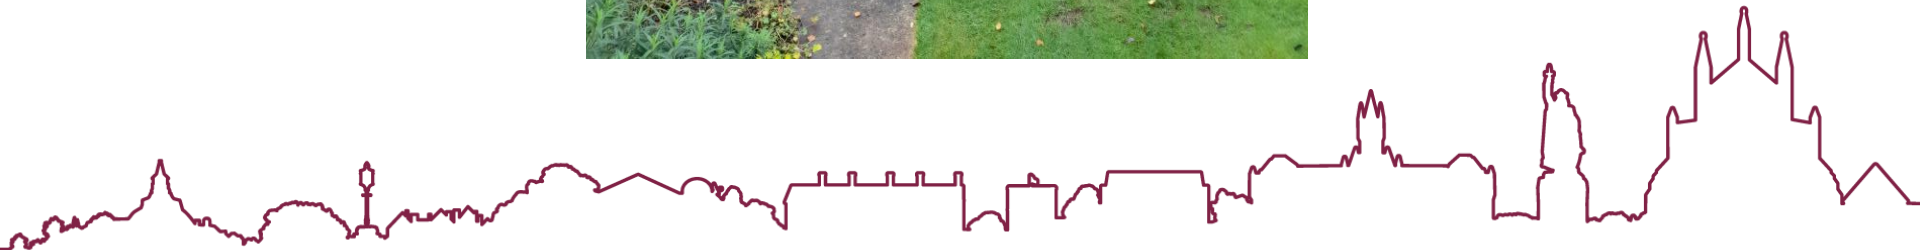

View from Nuns Walk



View from footpath at rear of the property

