


21/01538/FUL Lower Paddock Bent Lane Hambledon Hampshire



(amended plans) Change of use of the land from agriculture to equestrian. Erection of stable building, hardstanding and construction of manege

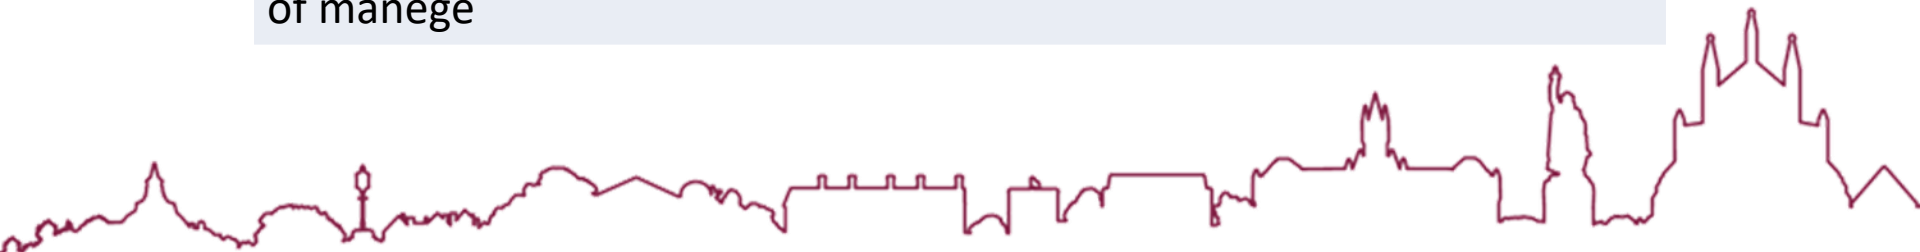

The Location Plan



Site plan as existing



Site photos



Photograph 1. The eastern section of the site.



Photograph 2. The western section of the site, showing a section of the off-site area.




Photograph 3. The far western off-site area.




Photograph 4. The eastern line of trees.

Site plan as proposed

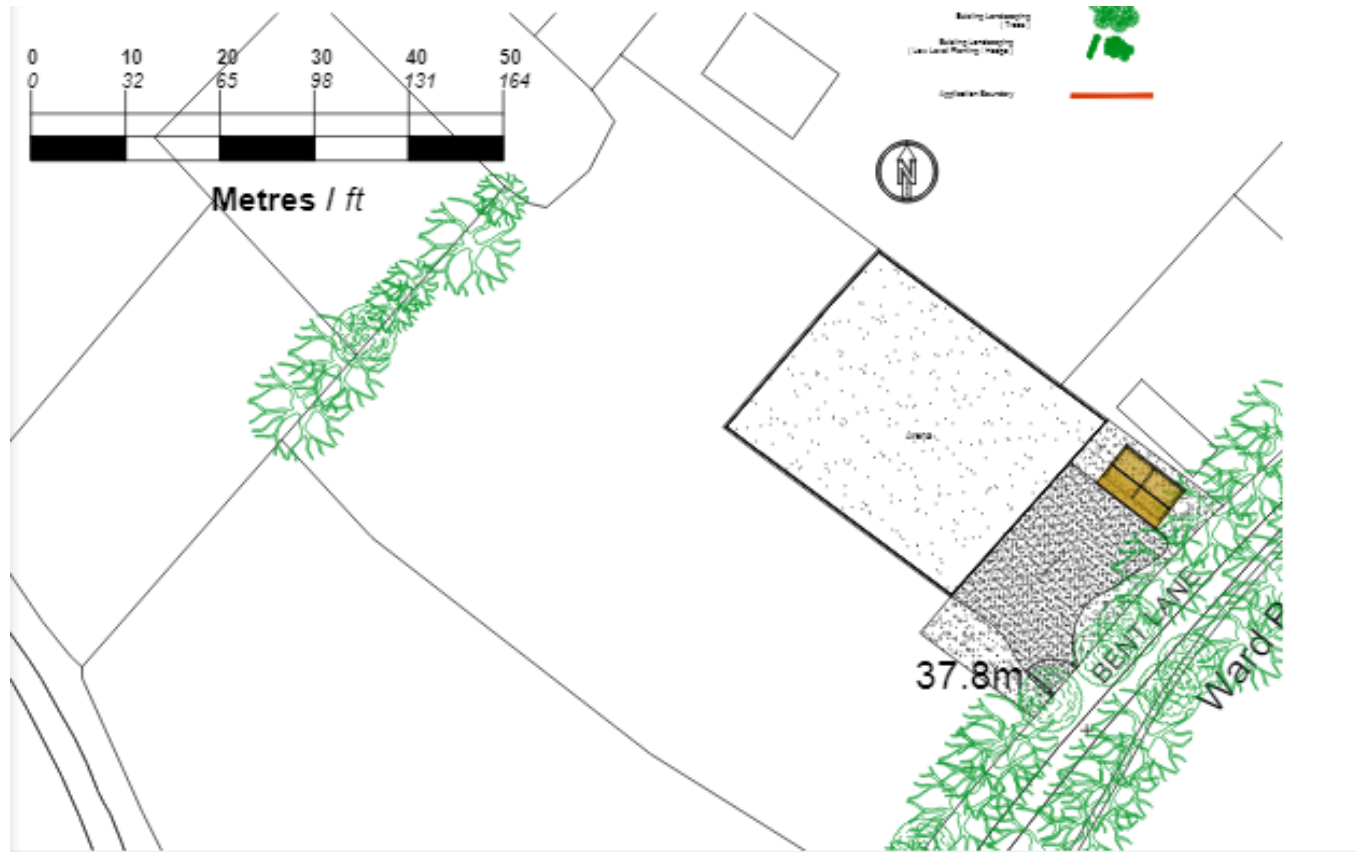

Fence and manege details


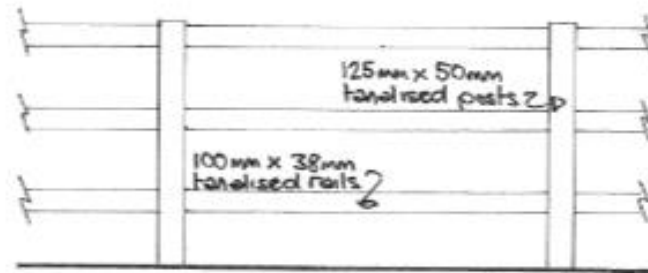


Post & rail fence 1:20





Cross-section of manege 1:20

Stable Elevations

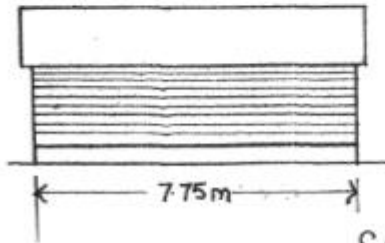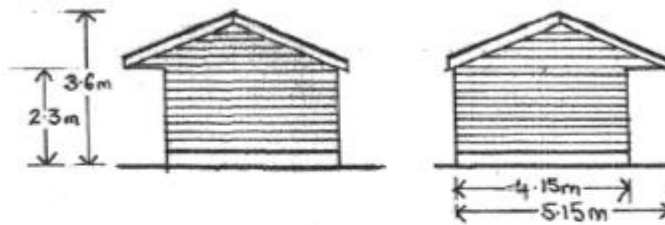

SCALE 1:1

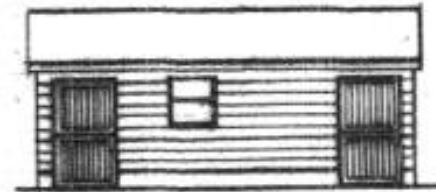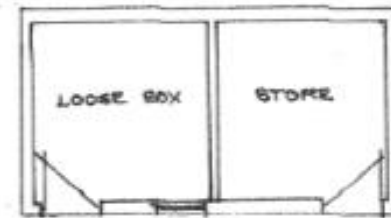

Officers Recommendation

Permission subject to conditions.

