

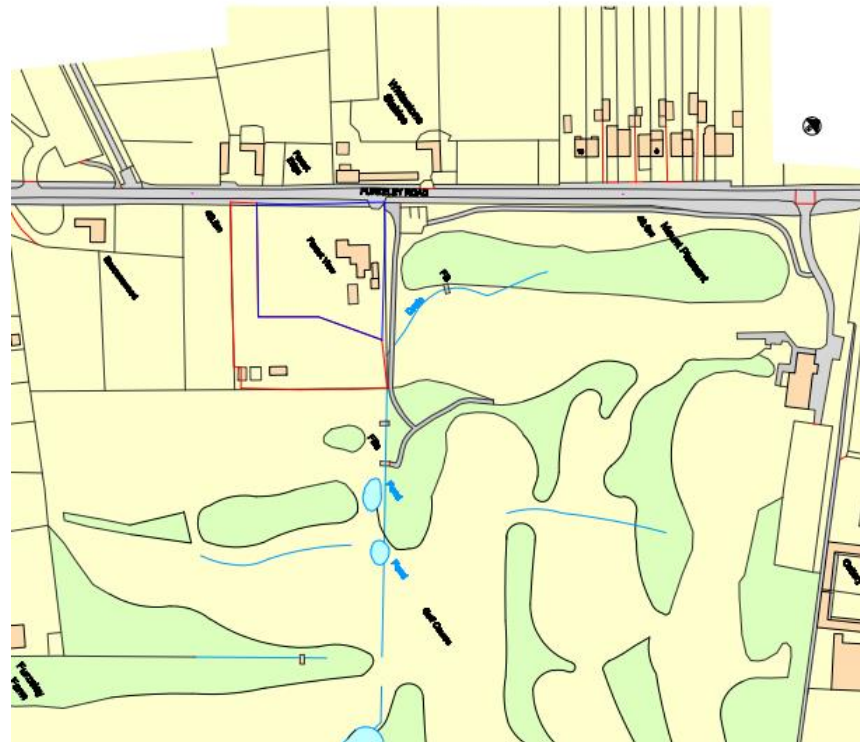


22/02074/FUL Forest View, Furzeley Road, Denmead, PO7 6TX

Construction of single storey tourist accommodation building comprising 2No two bedroom lodges and 1No three bedroom lodge.


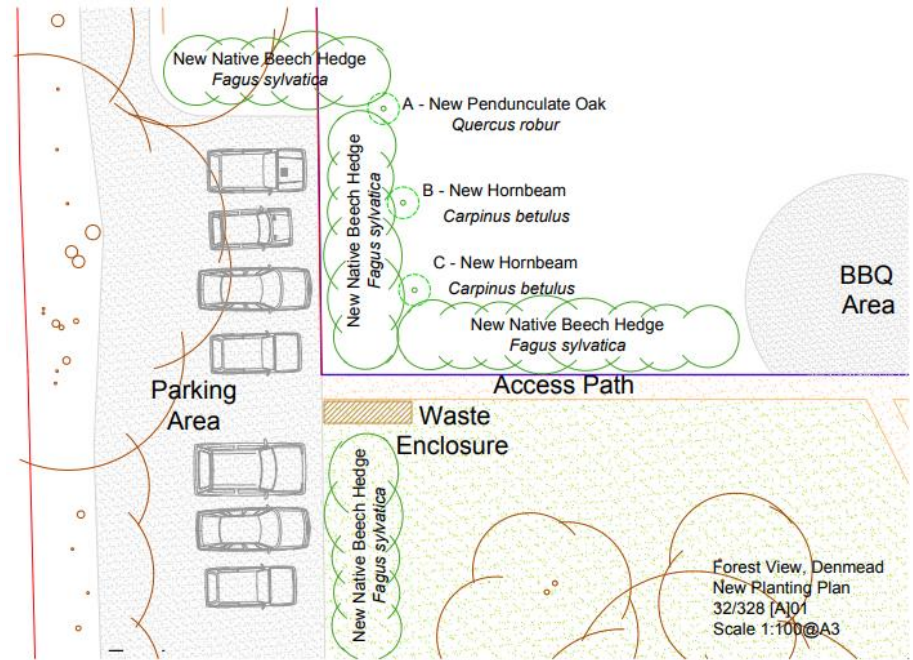


Proposed Site Plan & Planting Plan

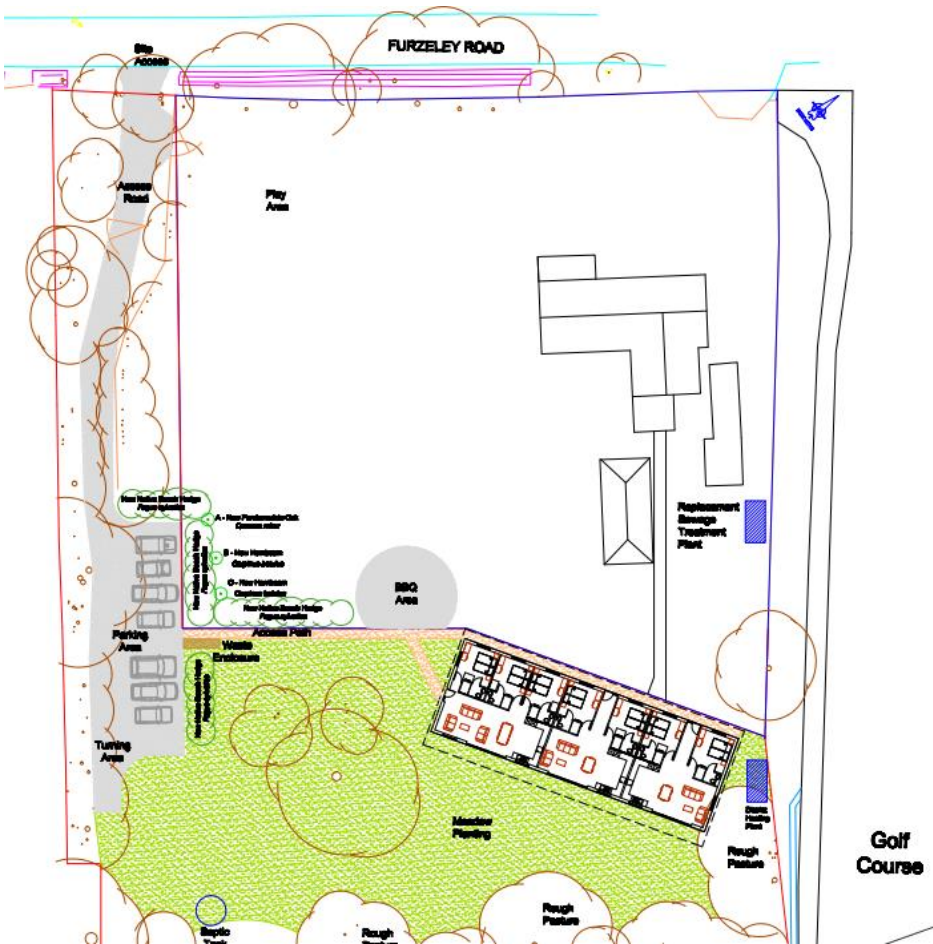


Forest View, Denmead
 New Planting Plan
 32/328 [A]01
 Scale 1:100 @A3

Proposed Floor & Roof Plan


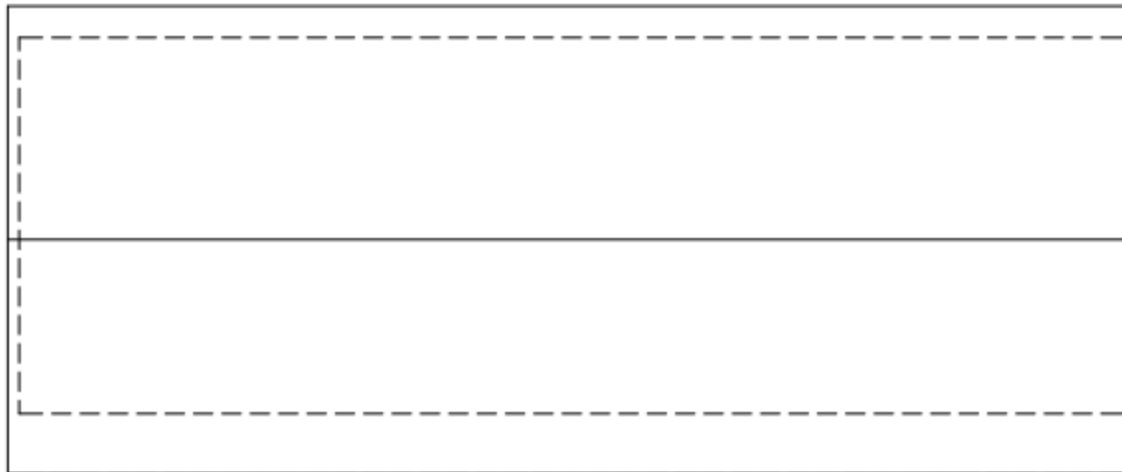
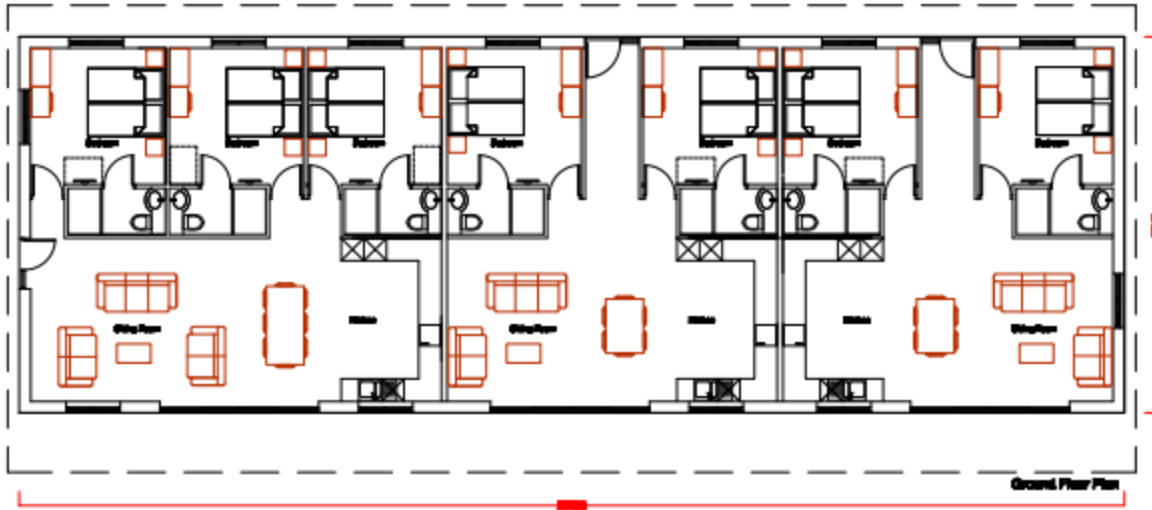


Point View, Dotted
Proposed Floor Plans
Selling Point
Date: 1/1/2024

Proposed Section

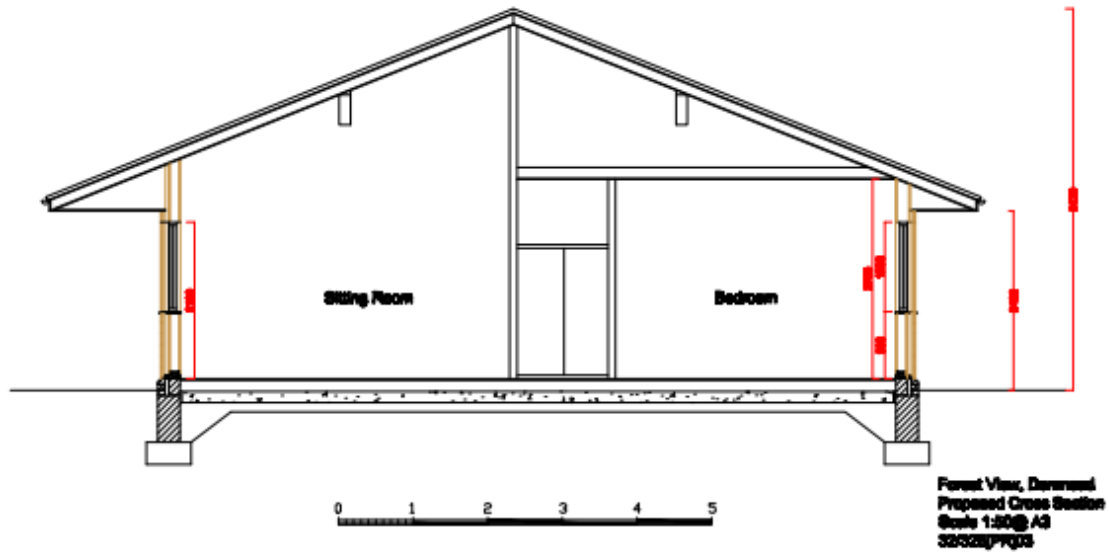

Proposed Elevations

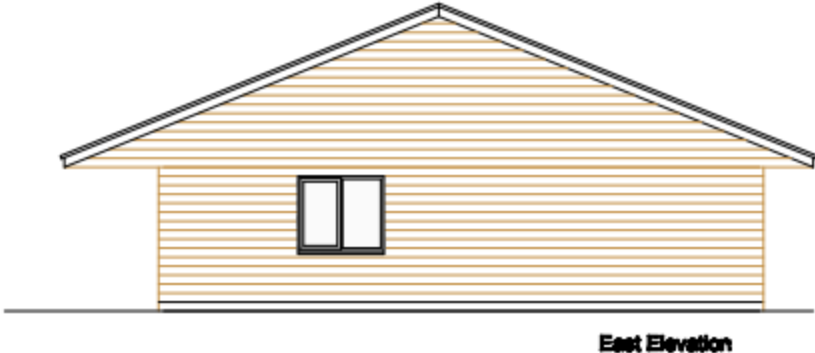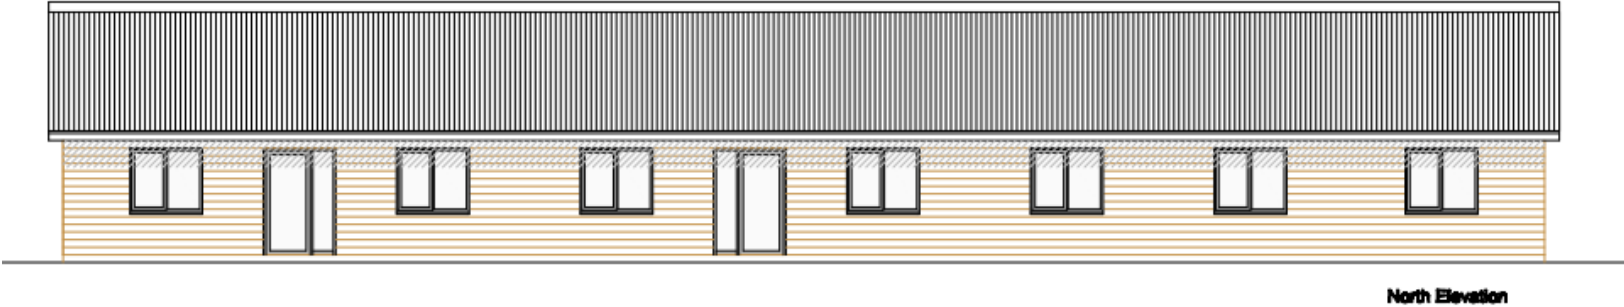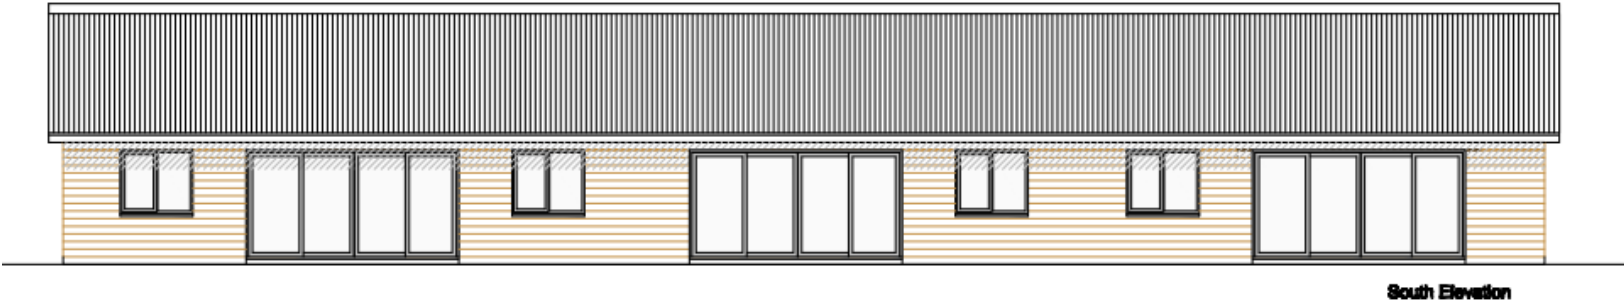

Site Photographs



01. View North East along Furzeley Road from site access



Existing track from entrance to site.



Derelict buildings at rear of site.



View from access across existing site.

Site Photographs



Existing vegetation to boundaries with golf course looking North East.

End of Presentation:
Recommendation Refuse