

23/00617/HOU

Proposed extension at 6 Pine Close, Oliver's Battery

# Location plan




# Proposed site plan



# Existing and proposed front elevation



Existing Front Elevation 1:100

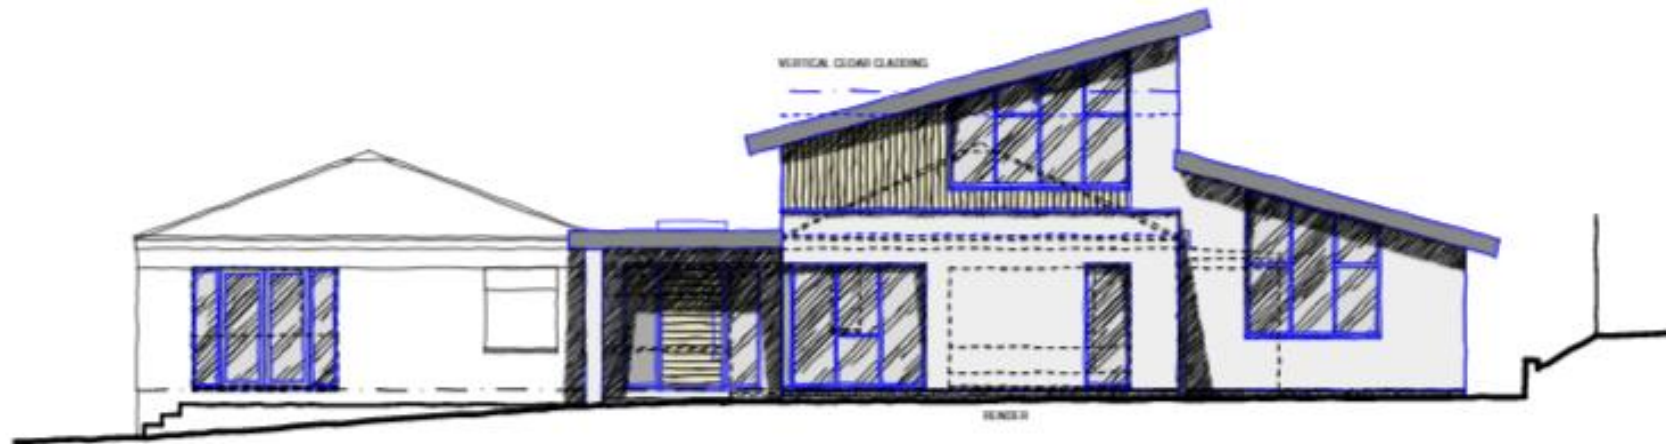

Proposed Front Elevation 1:100




# Existing and proposed side elevations




Existing Side Elevation 1:100



Existing Side Elevation 1:100

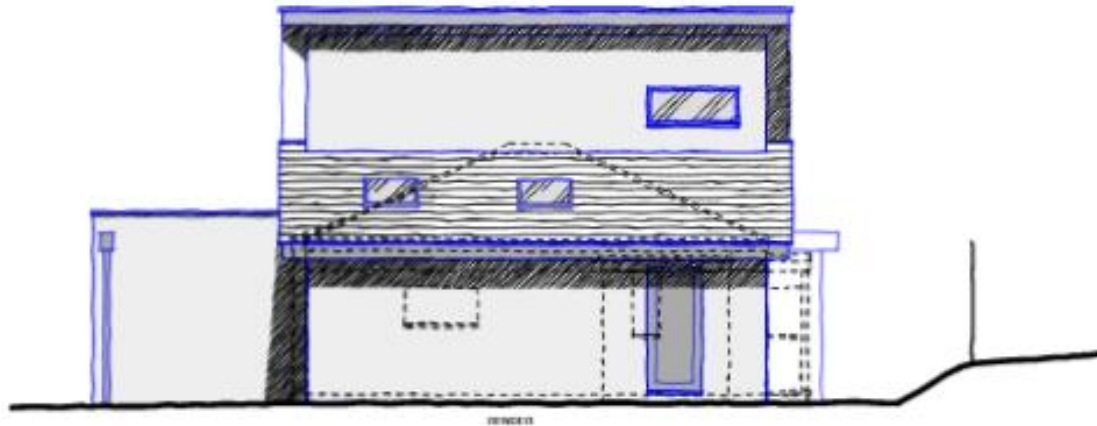

Proposed Side Elevation 1:100

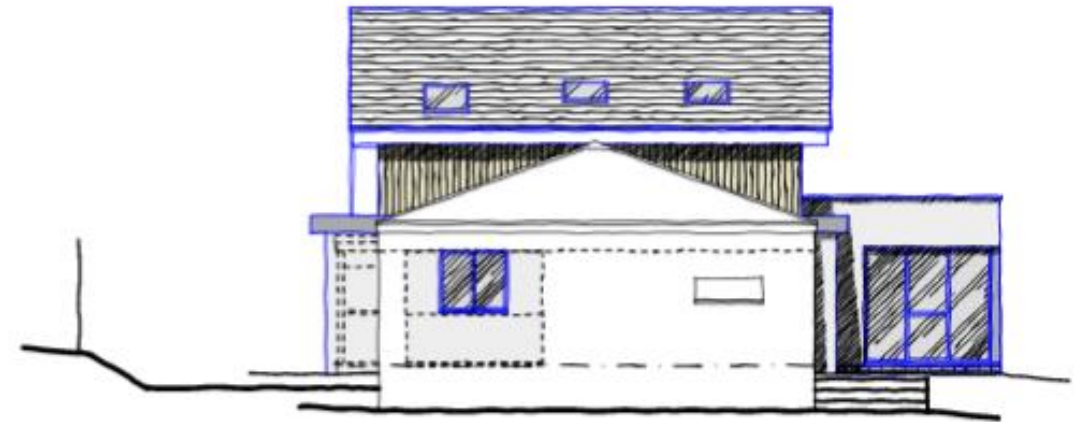

Proposed Side Elevation 1:100



# Existing and proposed rear elevation



Existing Rear Elevation 1:100



Proposed Rear Elevation 1:100



# Photo of dwelling from street



# Photo of front of dwelling





# Photo of Pine Close



# Photos of surrounding area

