


# 31 Chilbolton Avenue

23/00239/FUL - Removal of the existing dwelling (and associated outbuildings). The construction of 9 no new dwellings, associated garages and landscaping

# Site location plan



# Application site

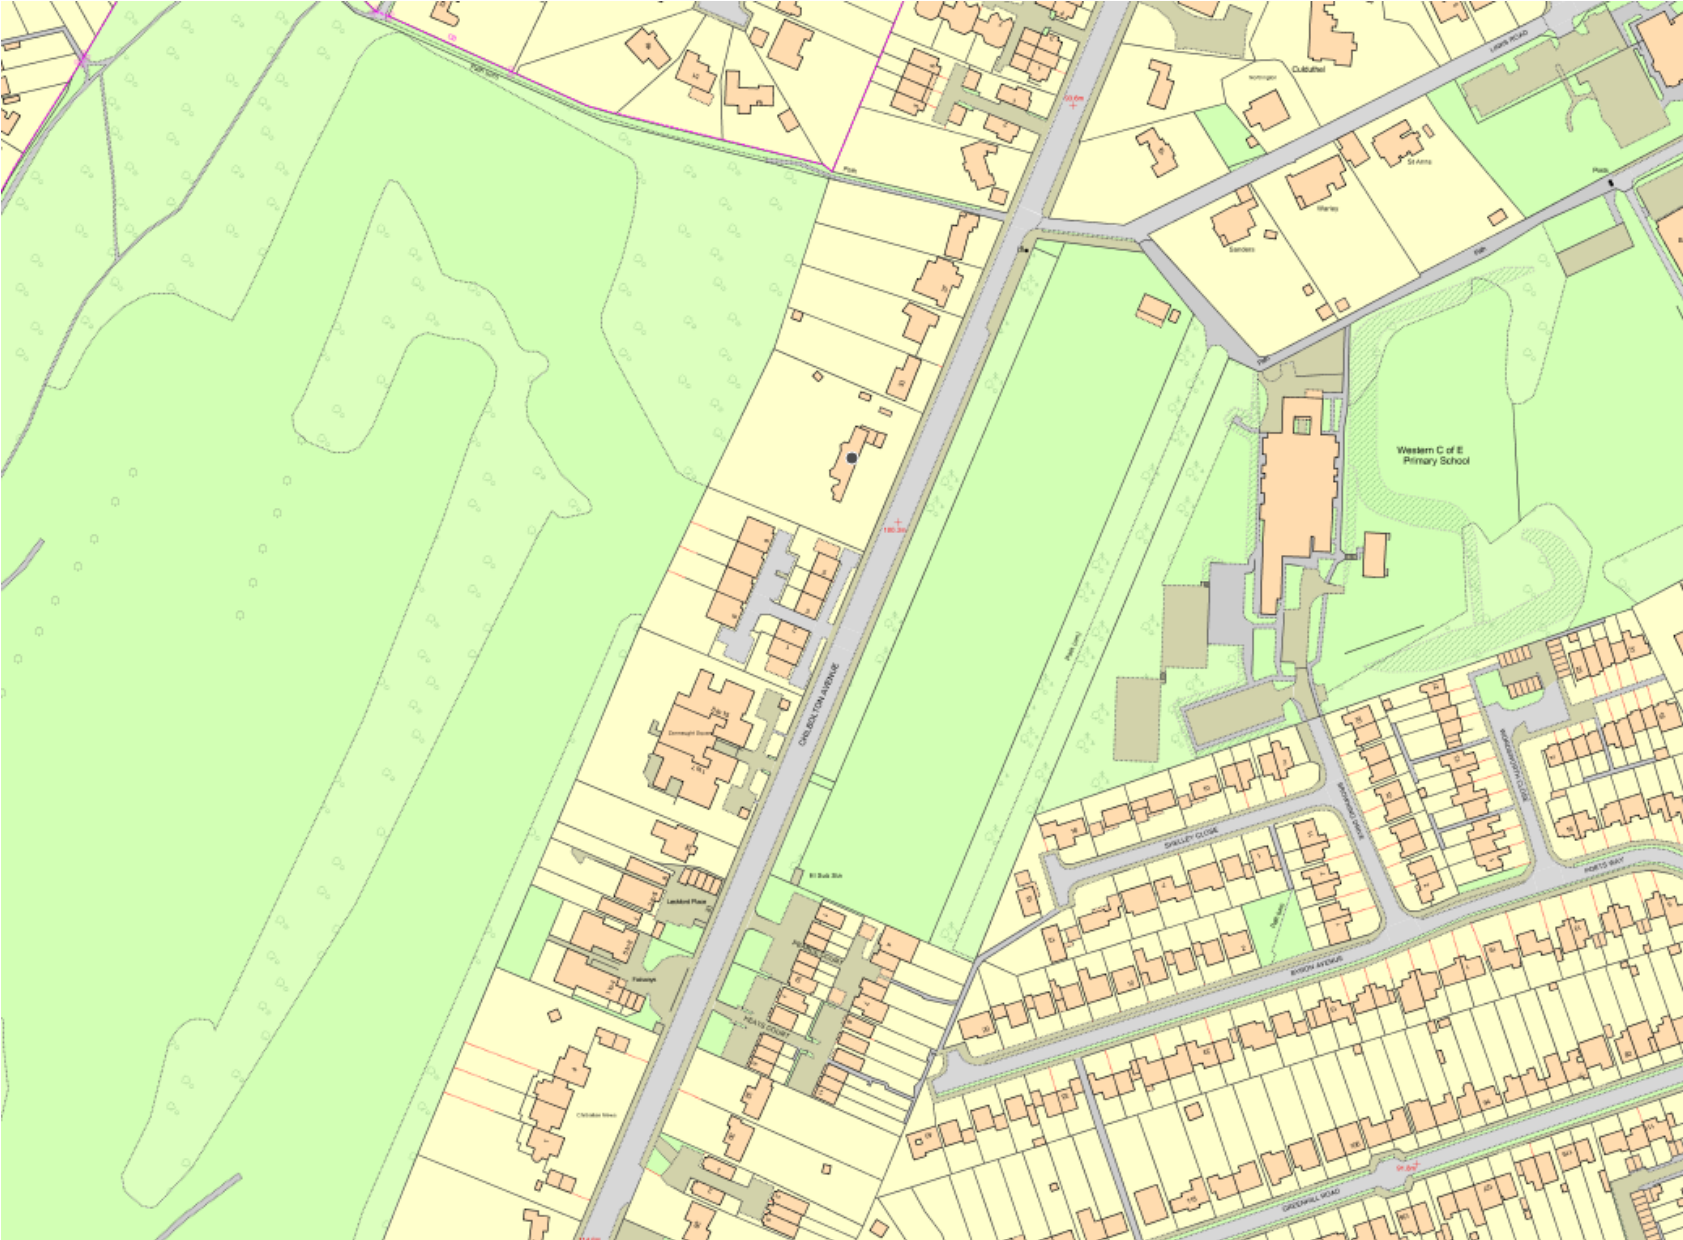


# Proposed site plan



# Surrounding developments



# Existing and proposed block plan

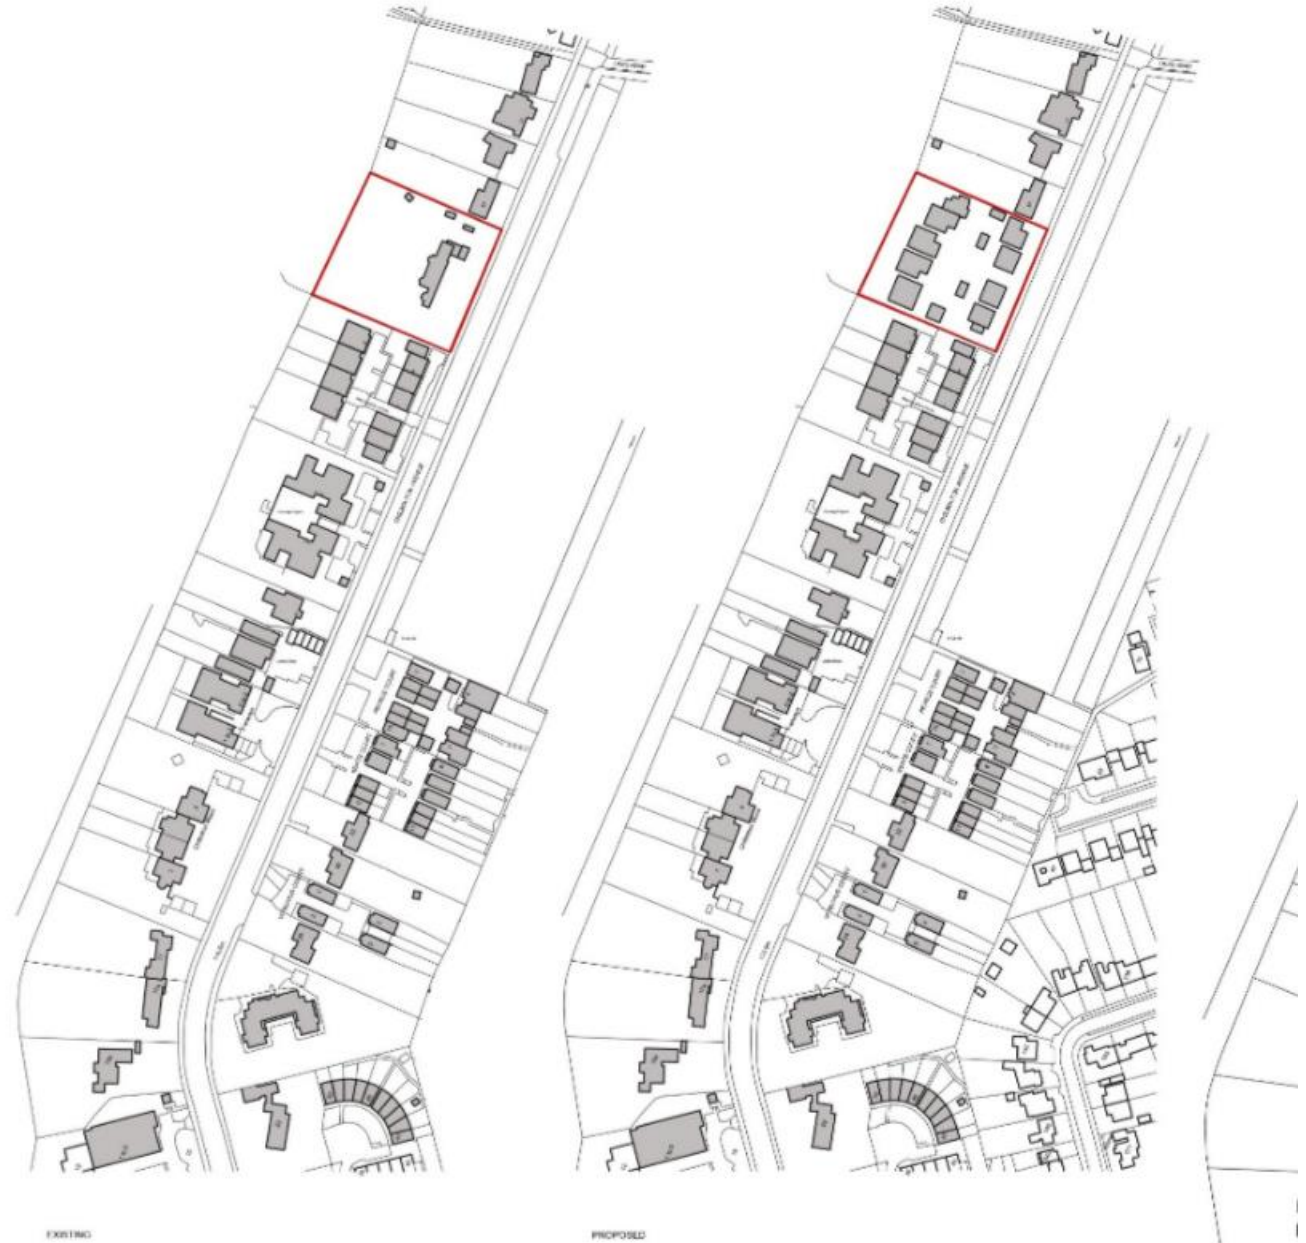

# Plot 1 front and rear elevations



# Plot 1 side elevations



SIDE ELEVATION (NORTH EAST ELEVATION)

SIDE ELEVATION (SOUTH WEST ELEVATION)




# Plot 1 floor plans




LOWER GROUND LEVEL  
(GARDEN LEVEL)



GROUND FLOOR LEVEL

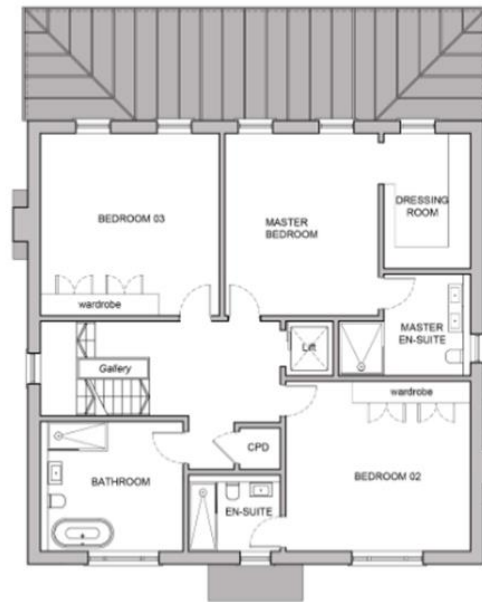


FIRST FLOOR LEVEL

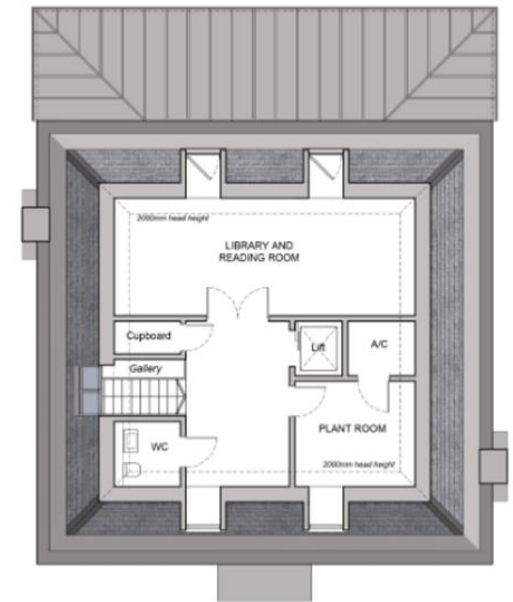


SECOND FLOOR LEVEL

# Plot 1 section


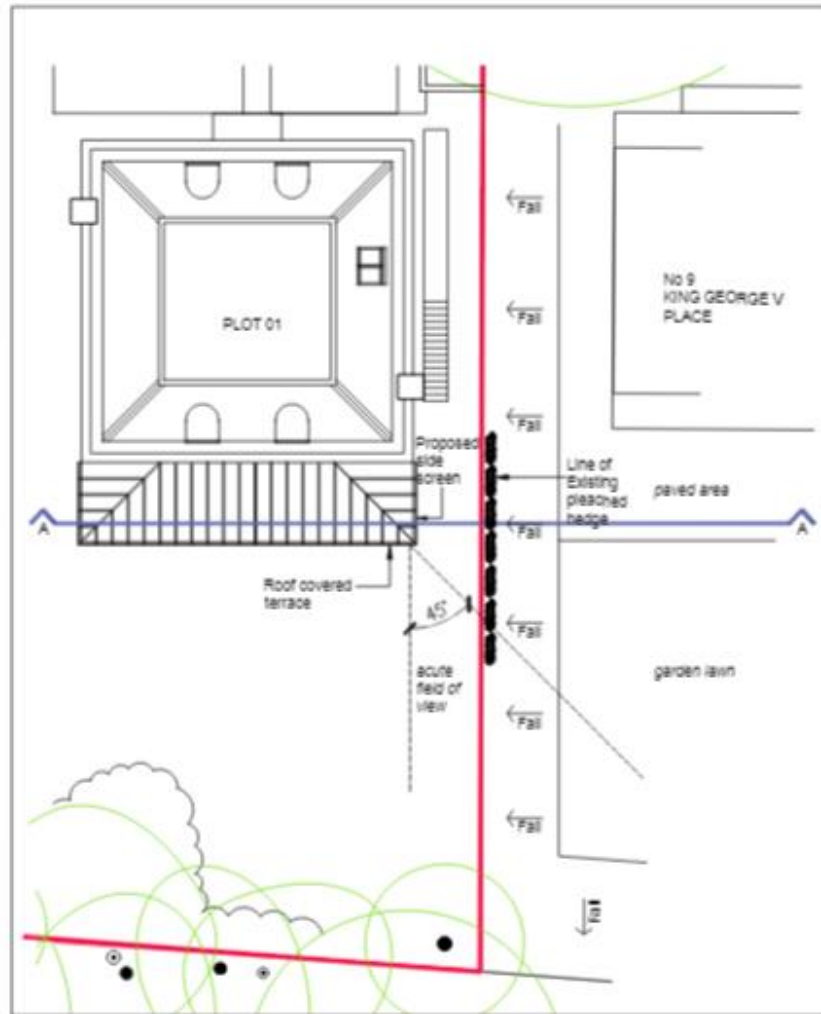


PART PLAN AT 1:200 SCALE

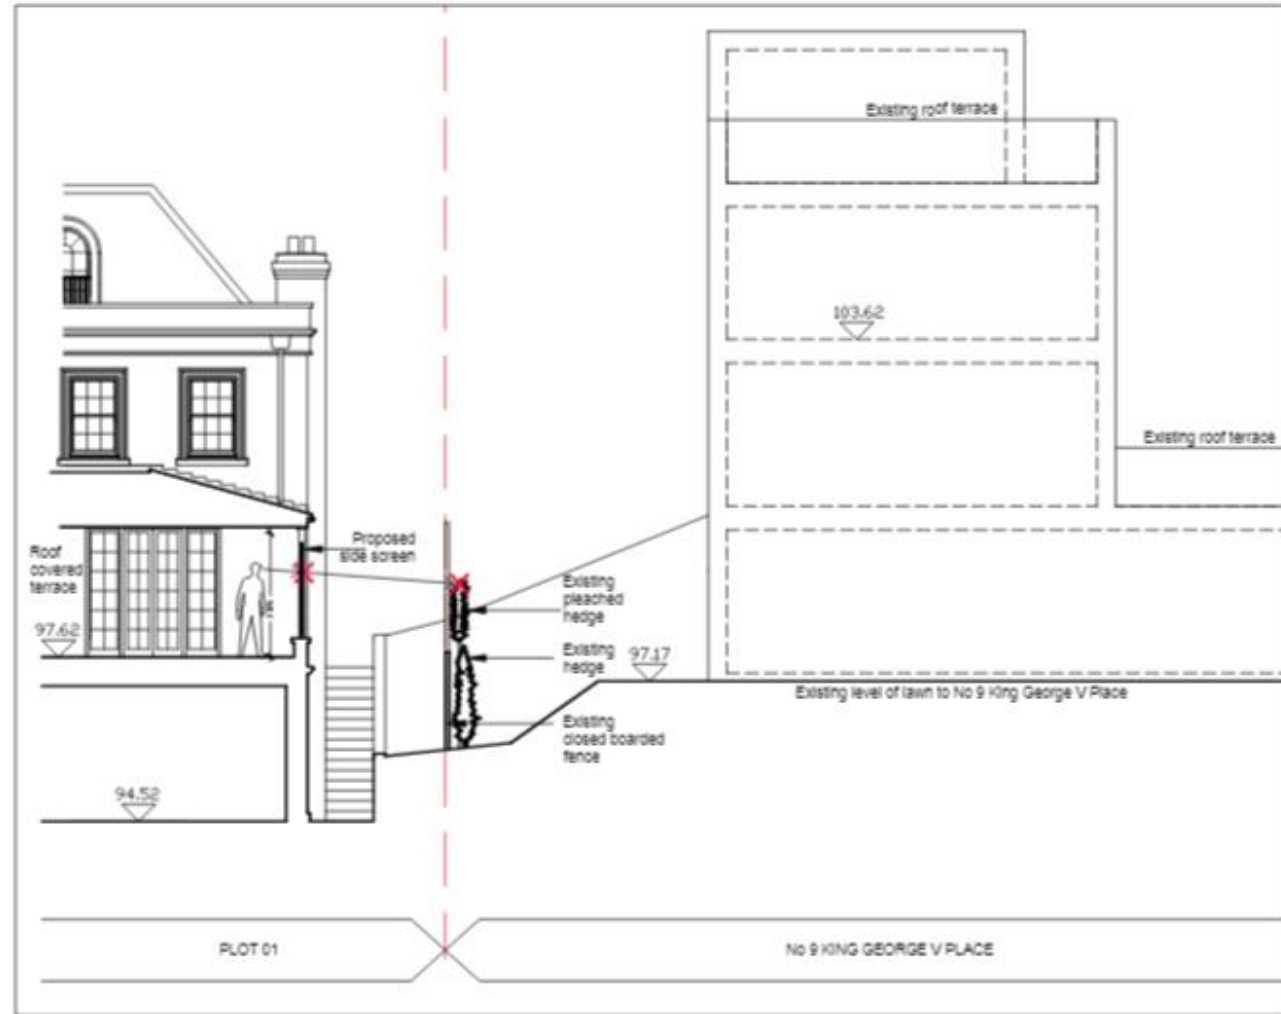

SECTION AA AT 1:100 SCALE

# Plot 1 section

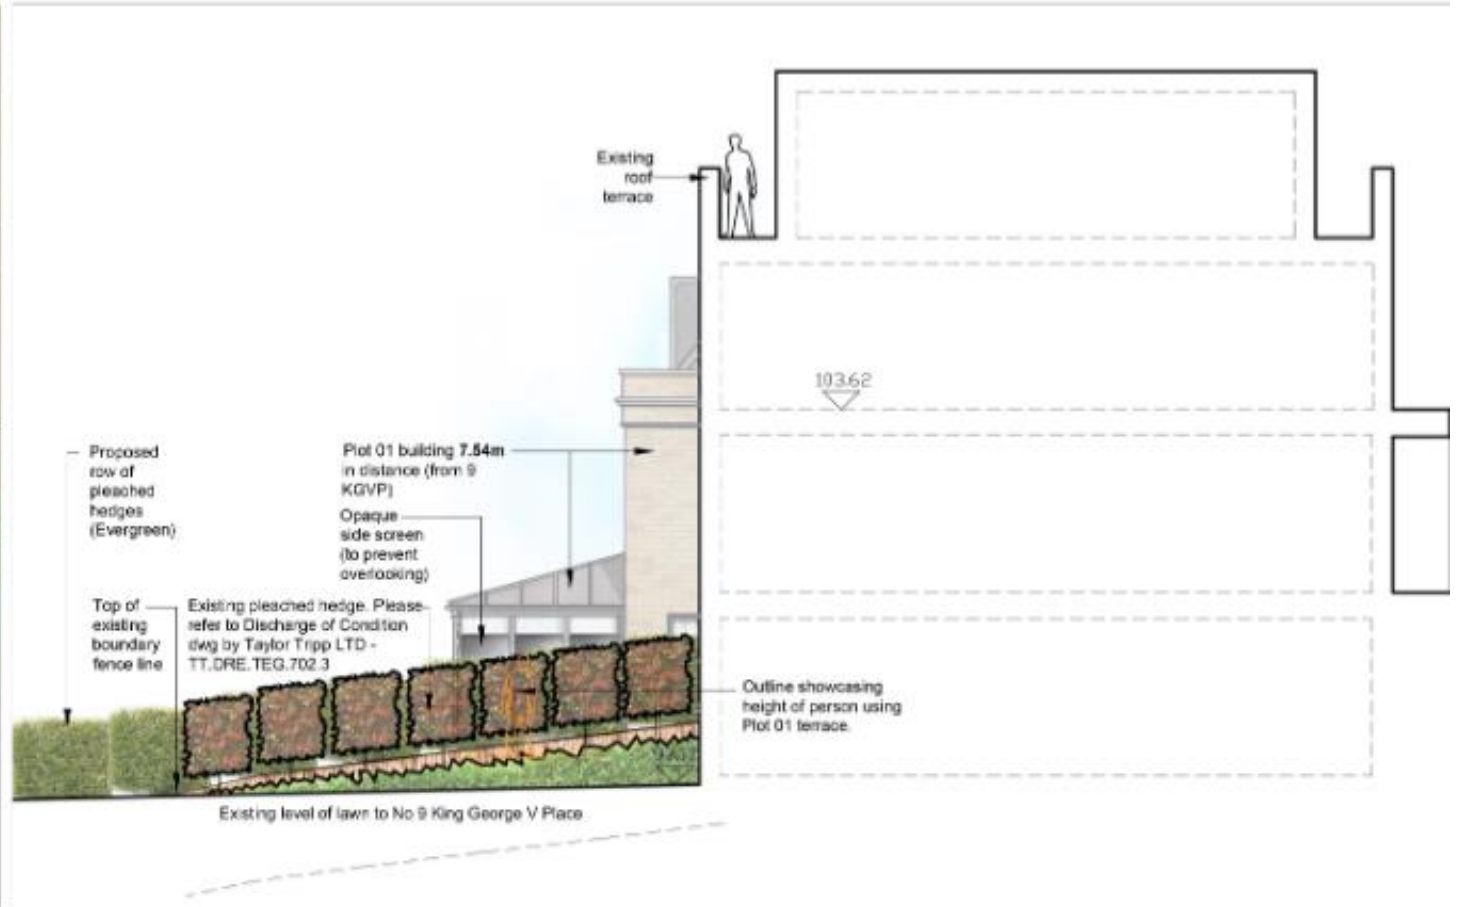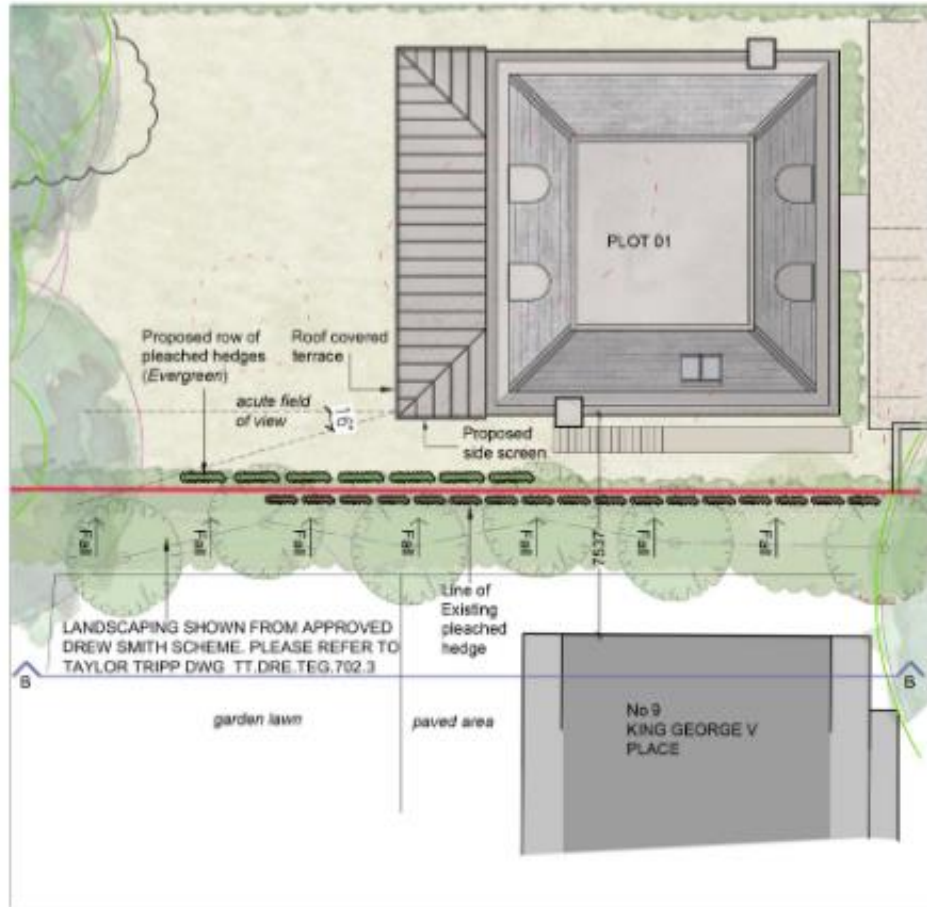

# Plots 2 and 3 elevations



PLOT 02  
(MIRRORED)

PLOT 03

FRONT ELEVATION (SOUTH EAST)



PLOT 03  
PLOT 02 (MIRRORED)

SIDE ELEVATION



PLOT 03

PLOT 02  
(MIRRORED)

REAR ELEVATION (NORTH WEST)



PLOT 03  
PLOT 02 (MIRRORED)

SIDE ELEVATION

B 23.04.25 Minor Amendments  
REVISIONS | A 23.03.30 Minor Amendments

# Plot 6 and 7 front and rear elevations



# Plot 6 and 7 side elevations



PLOT 05  
NORTH EAST ELEVATION




PLOT 04  
SOUTH WEST ELEVATION

# Plot 6 elevations



EAST ELEVATION

WEST ELEVATION

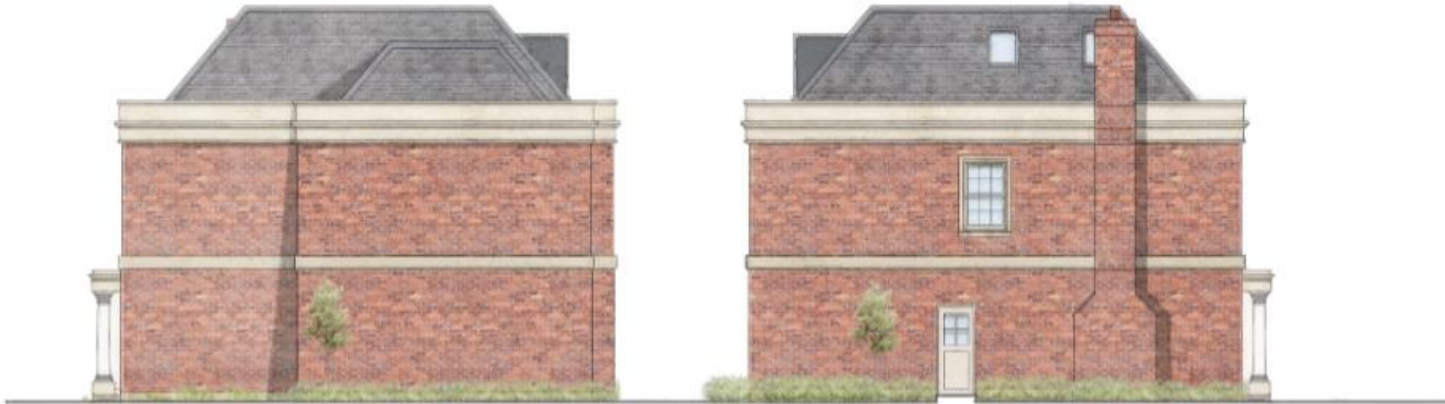

NORTH ELEVATION

SOUTH ELEVATION

C 26/04/23 Rooflight added  
B 19/04/23 Roof changed, chimney added

REVISIONS | A 22/03/23 Plot reduced in size

# Plot 7 and 8 elevations



EAST ELEVATION

WEST ELEVATION



SOUTH ELEVATION

NORTH ELEVATION

B 26.04.23 Chimney added  
REVISIONS | A 05.04.23 Chimney removed



# Plot 9 elevations



EAST ELEVATION

WEST ELEVATION



SOUTH ELEVATION

NORTH ELEVATION

B 26.04.23 Chimney added  
REVISIONS | A 05.04.23 Carport extended

# Section plots 1-5



# Side section – plot 1 and 9



# Section – plots 6-9



# 31 Chilbolton Avenue



# Rear of 31 Chilbolton Avenue



# Areal photo of existing



# Street view of site and KGV Place





# Application site and 33 Chilbolton Avenue



# KGV Place



# KGV Place

