


SDNP/23/00245/HOUS – 2 Woodland Drove, Main Road, Twyford Moors

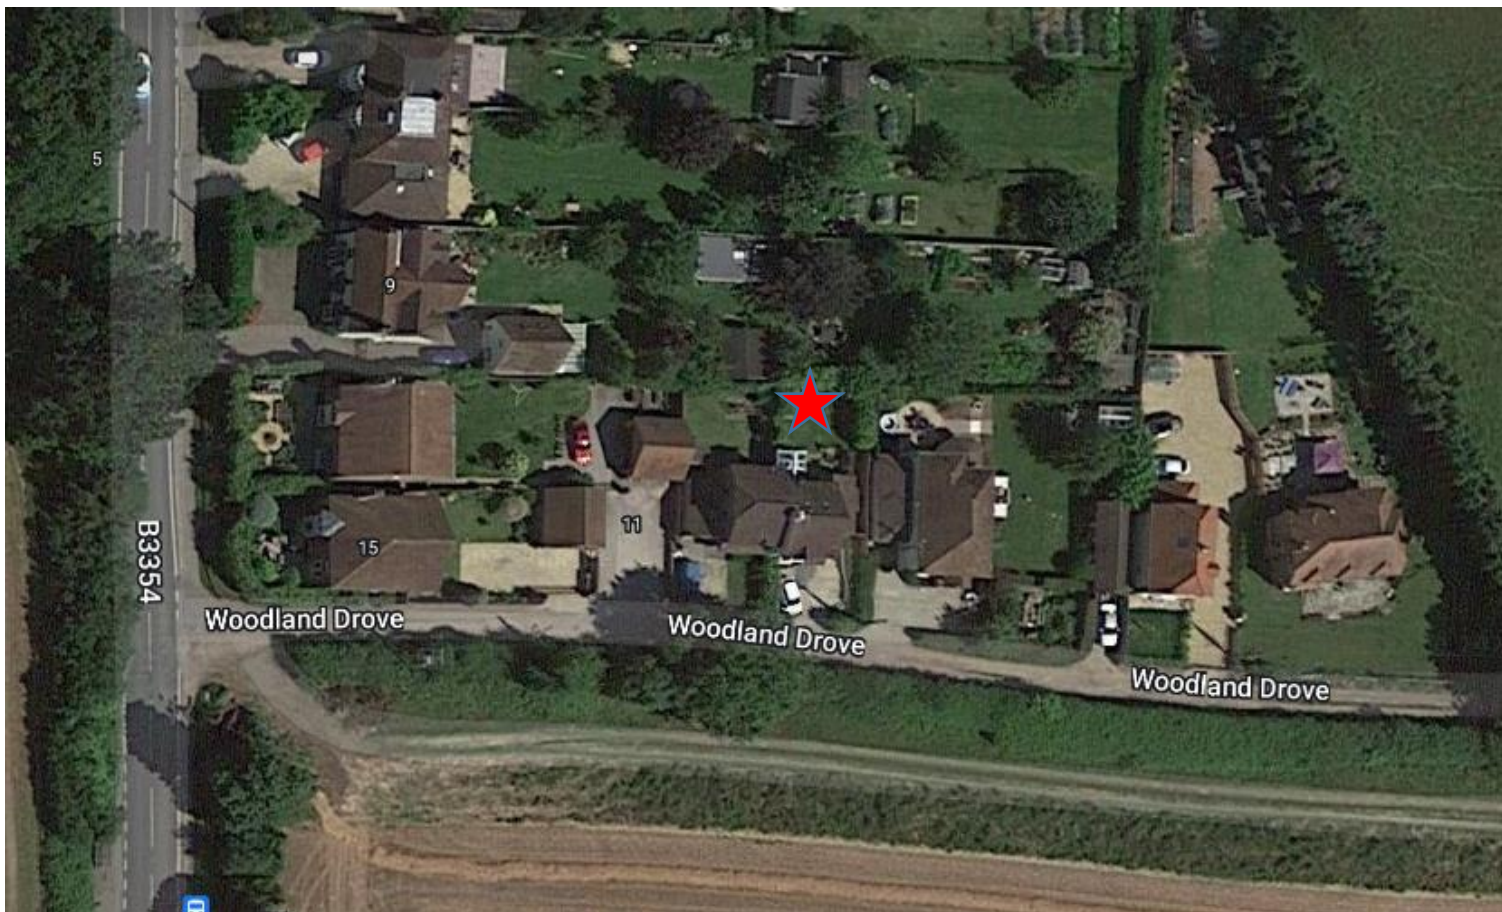

# Aerial View of Site



 Application Site

# Location Plan



# Front Elevation



# Semi-detached Pair



# Neighbouring Property to the West (No.1 Woodland Drove)



# Neighbouring Property to the East (Springfield)



# Views from Woodland Drove





# Rear Elevation



# Existing conservatory




# Rear elevation looking east




# Rear elevation looking west



# Proposed Floorplans

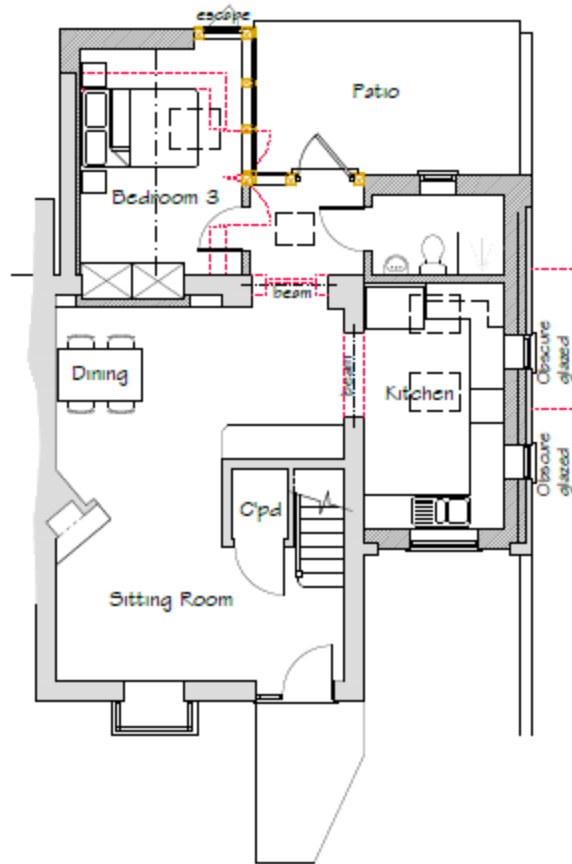


PROPOSED GROUND FLOOR  
PLAN @ 1:100

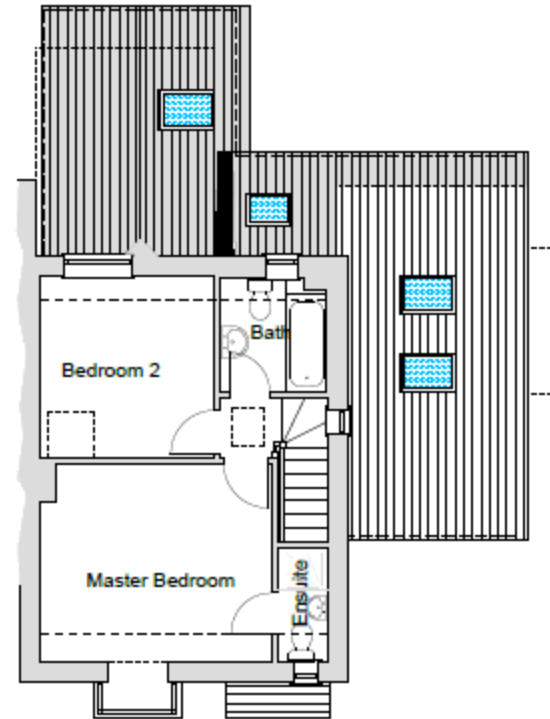

PROPOSED FIRST FLOOR  
PLAN @ 1:100

# Proposed Roof Plan

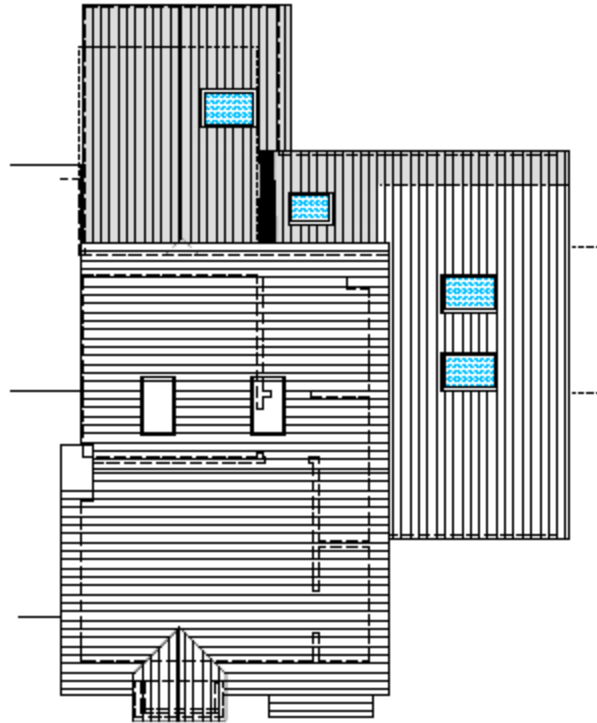

# Proposed Elevations – front and rear




PROPOSED SOUTH ELEVATION @ 1:100




PROPOSED NORTH ELEVATION @ 1:100

# Proposed Elevations – Side elevations

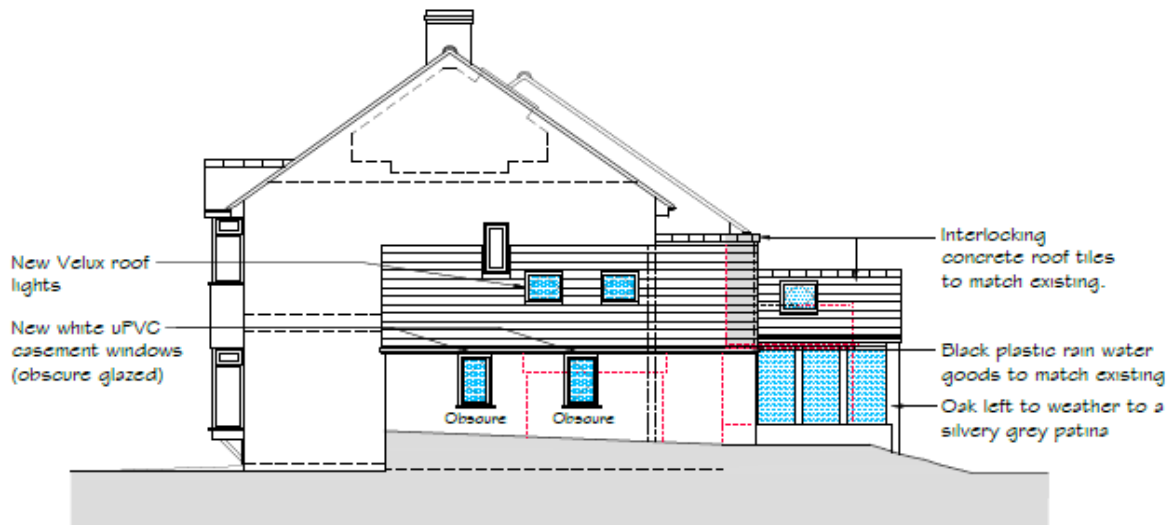


PROPOSED EAST ELEVATION @ 1:100

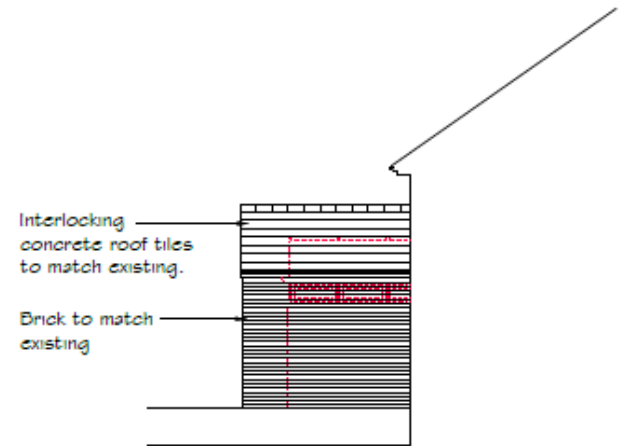


PROPOSED WEST ELEVATION @ 1:100



# Existing Floorplans

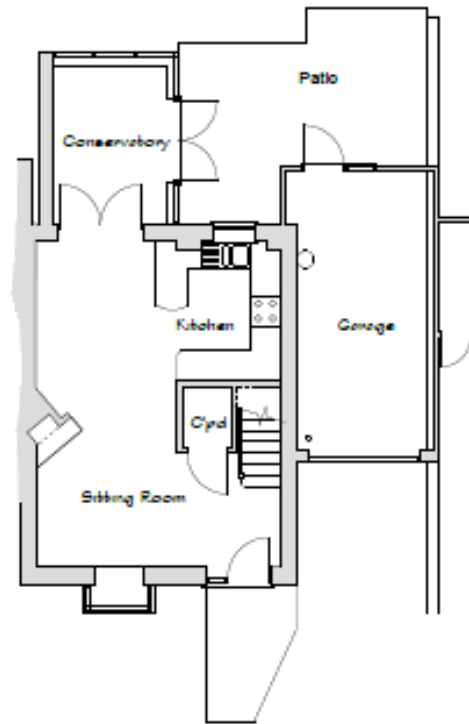


EXISTING GROUND FLOOR  
PLAN @ 1:100

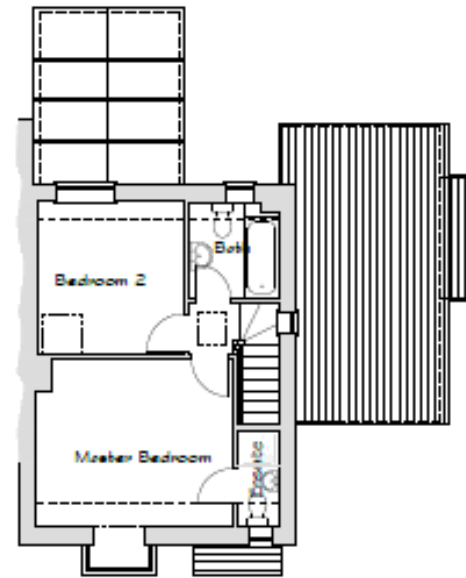


EXISTING FIRST FLOOR  
PLAN @ 1:100

# Existing Attic Plan and Roof Plan

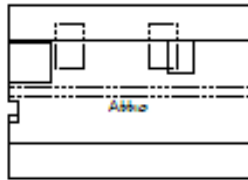

EXISTING ATTIC FLOOR  
PLAN @ 1:100

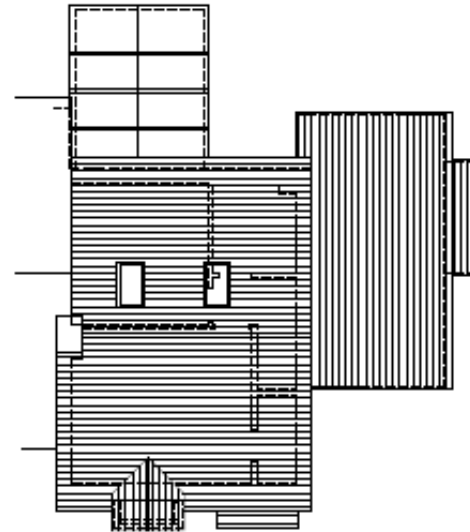

EXISTING ROOF PLAN @ 1:100

# Existing Elevations – front and rear




EXISTING SOUTH ELEVATION @ 1:100




EXISTING NORTH ELEVATION @ 1:100

# Existing Elevations – side elevations

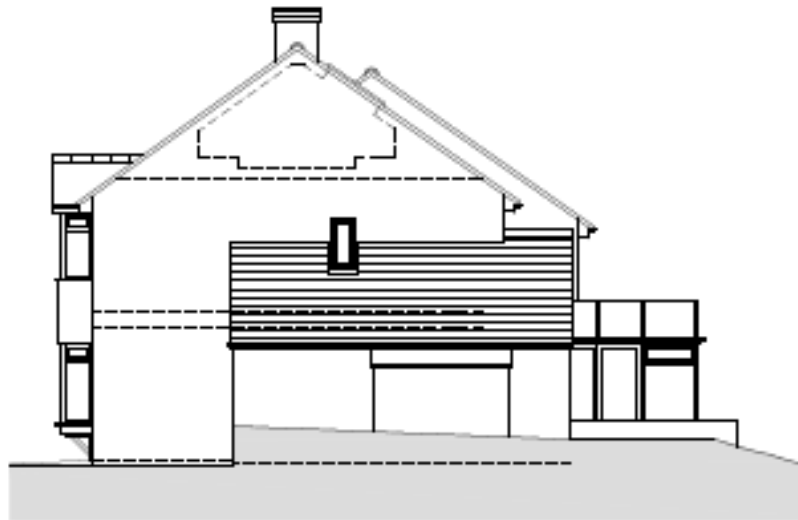

EXISTING EAST ELEVATION @ 1:100

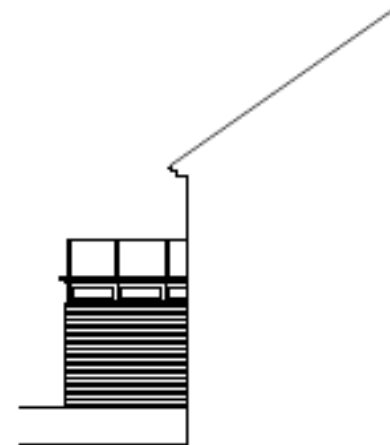

EXISTING WEST ELEVATION @ 1:100