



23/01121/FUL- St Michaels, Hambleton Road, Denmead, Waterlooville, Hampshire, PO7 6JB



Revised Application for Replacement Dwelling
previously approved 28/10/22 - ref: 22/01720/FUL.
with Design & Access Improvements.

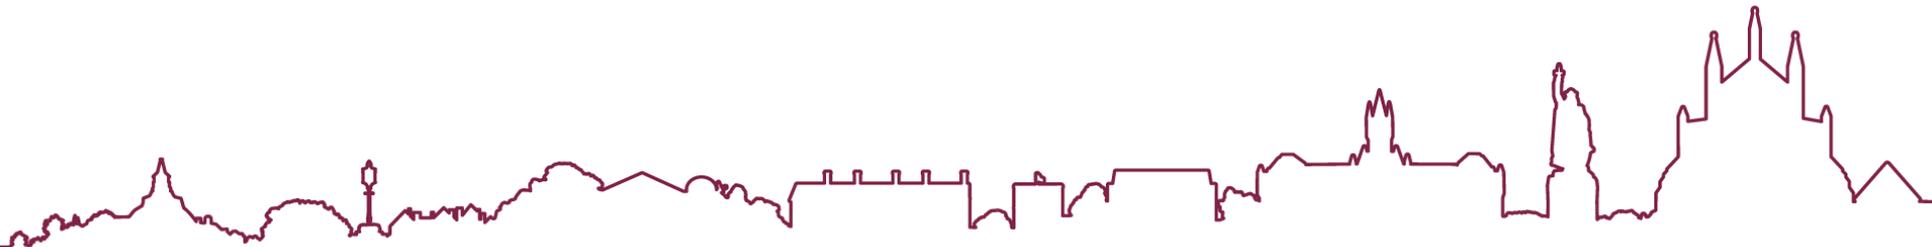


Location Plan

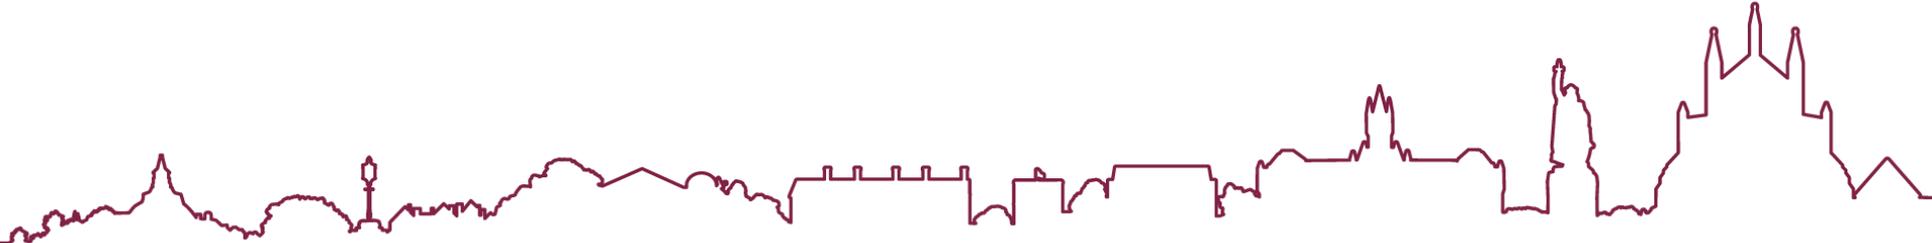



Approved and Proposed Site Plan

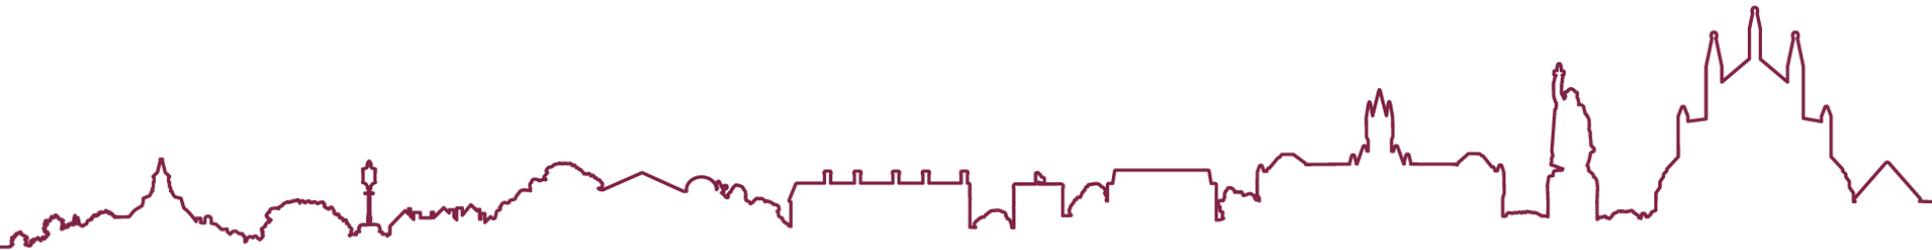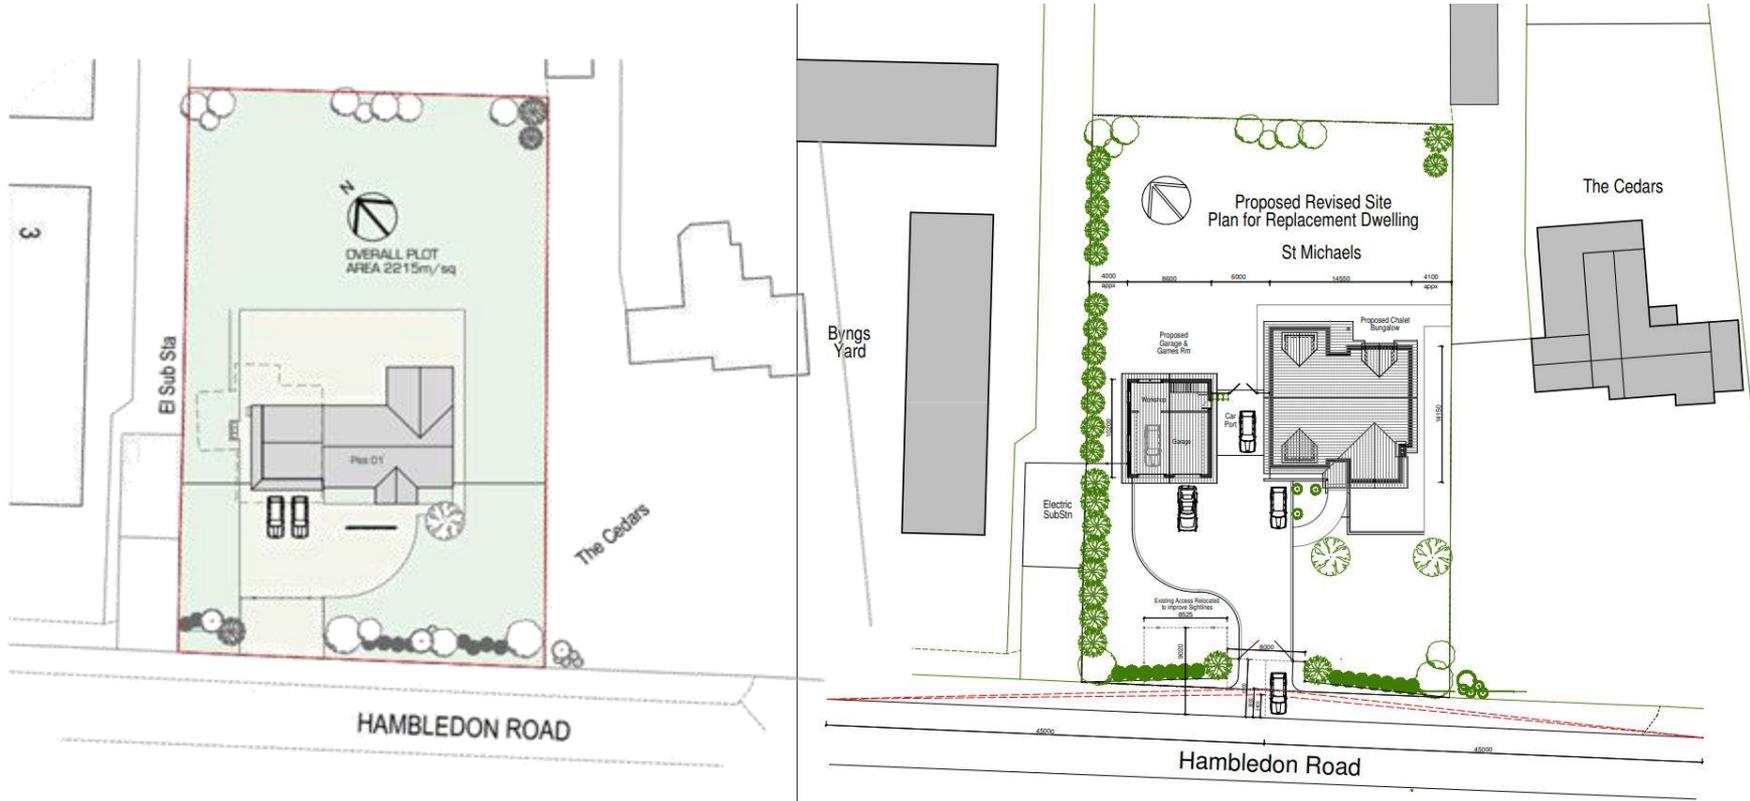


Aerial Photograph

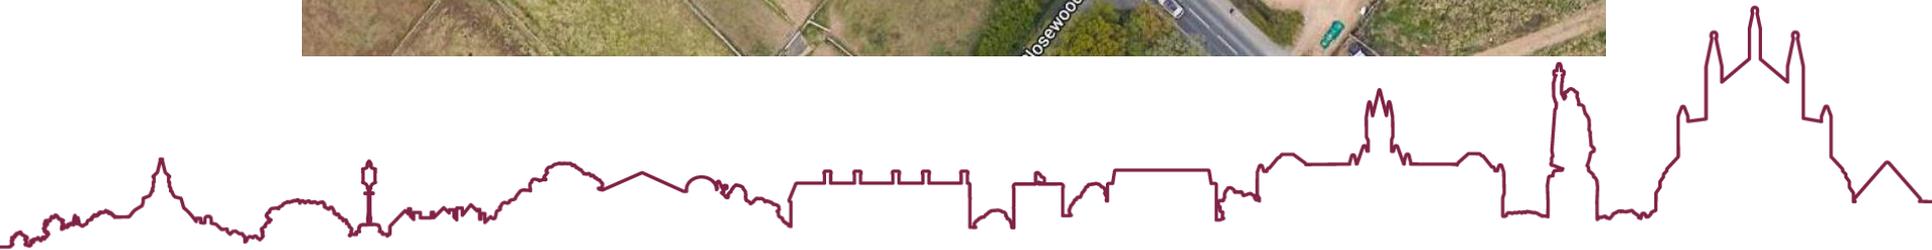

Existing Front Southwest Elevation

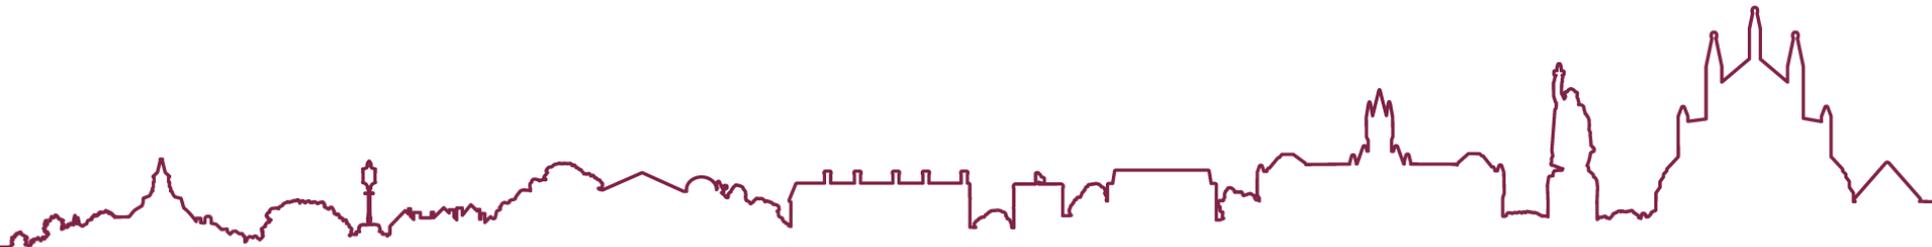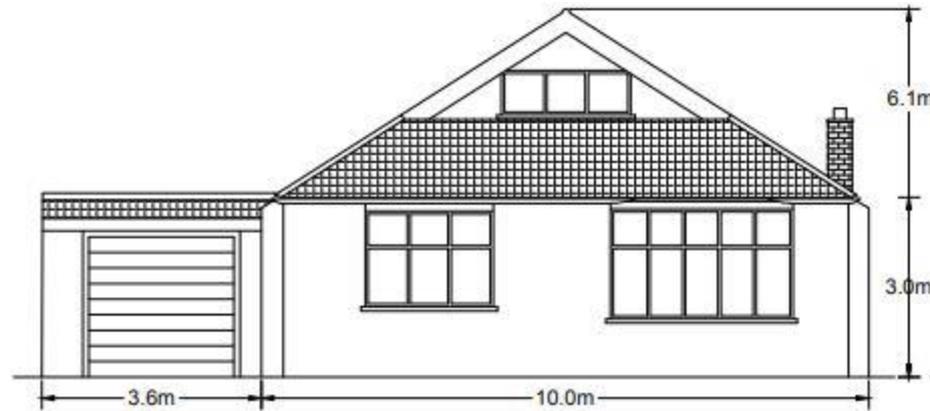


Approved and Proposed Front Southwest Elevation

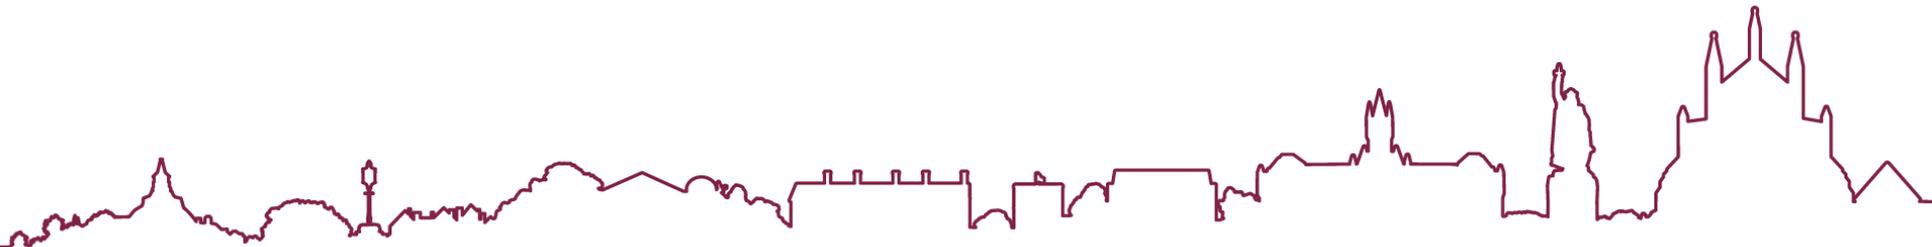


Google Street View showing property from public realm




View towards southwest elevation from public realm

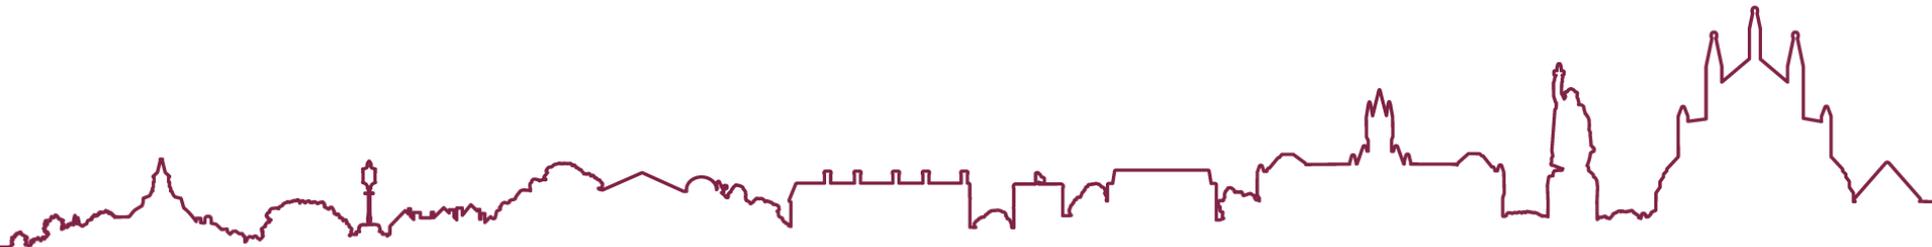

Wider view towards southwest elevation from public realm

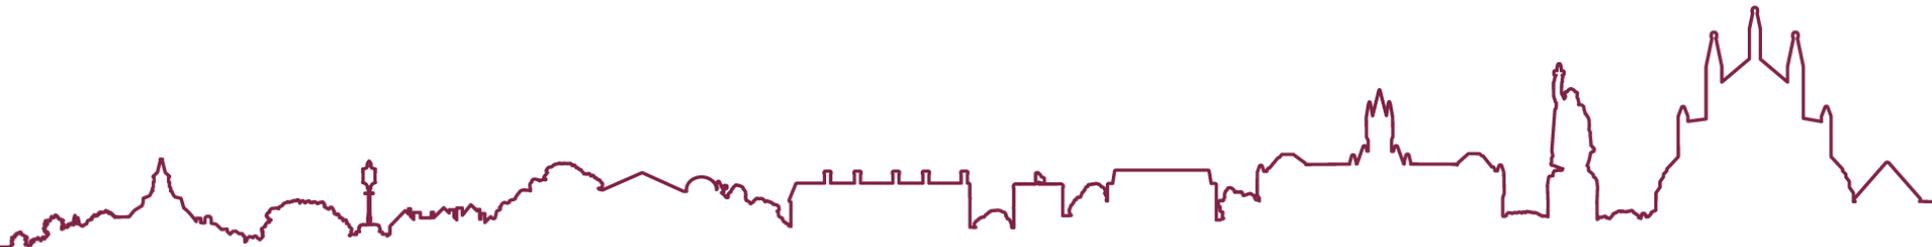


Existing Rear Northeast Elevation

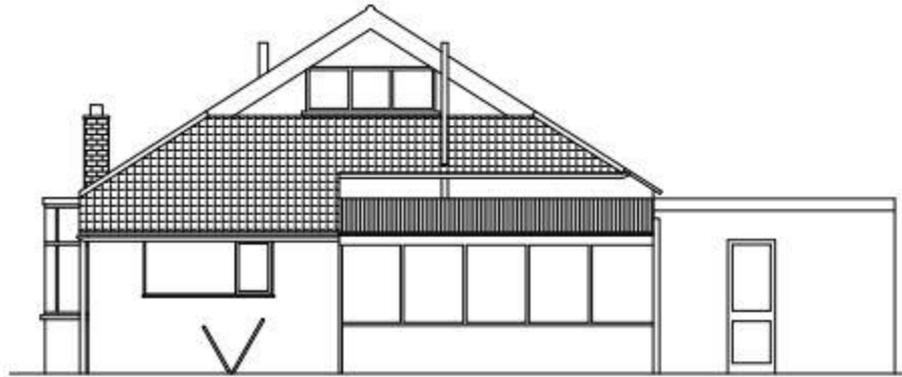


Approved and Proposed Rear Northeast Elevation



Photo looking towards the rear of the site

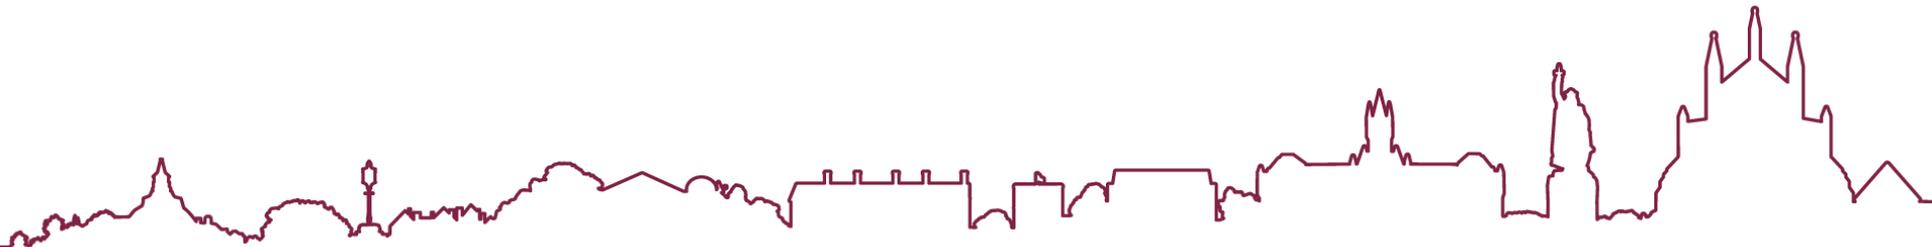

Existing Side Northwest Elevation

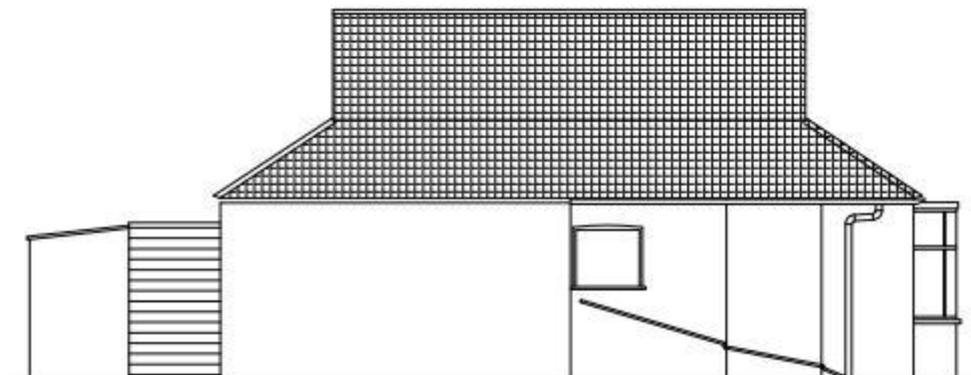

Approved and Proposed Side Northwest Elevation



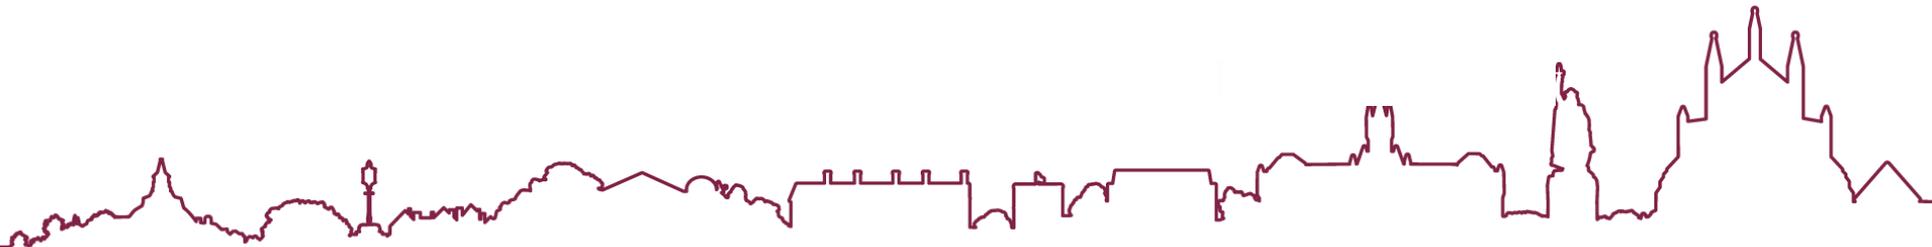


Photo towards northeast boundary

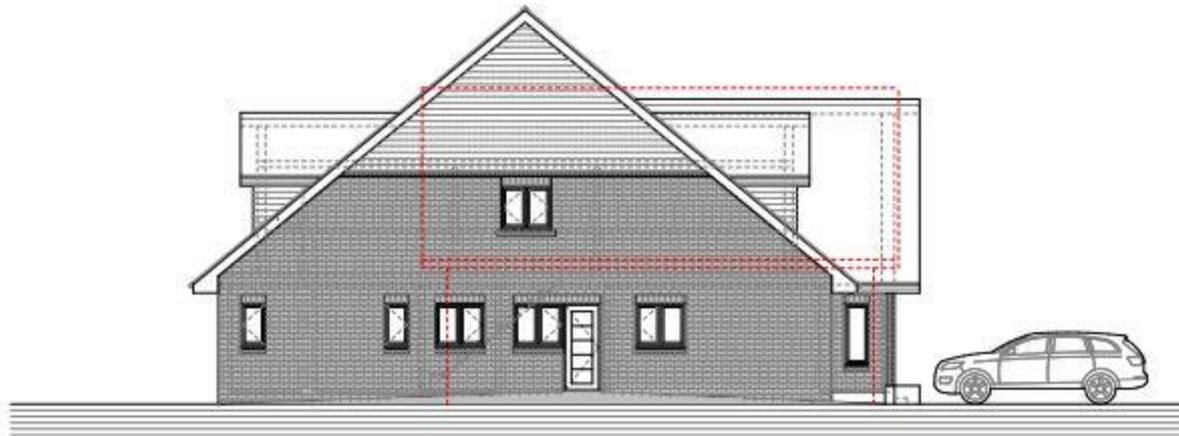


Existing Side Southeast Elevation

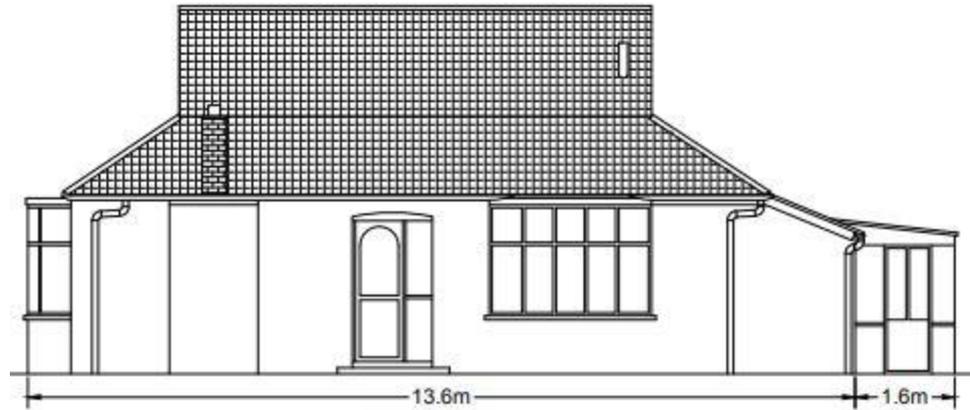




Approved and Proposed Side Southeast Elevation



Photo towards southeast boundary

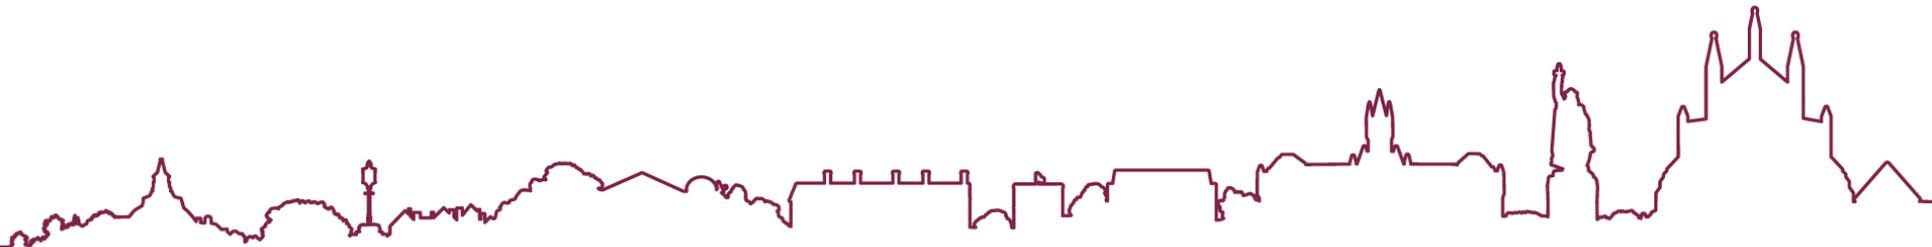

Existing Floor Plans

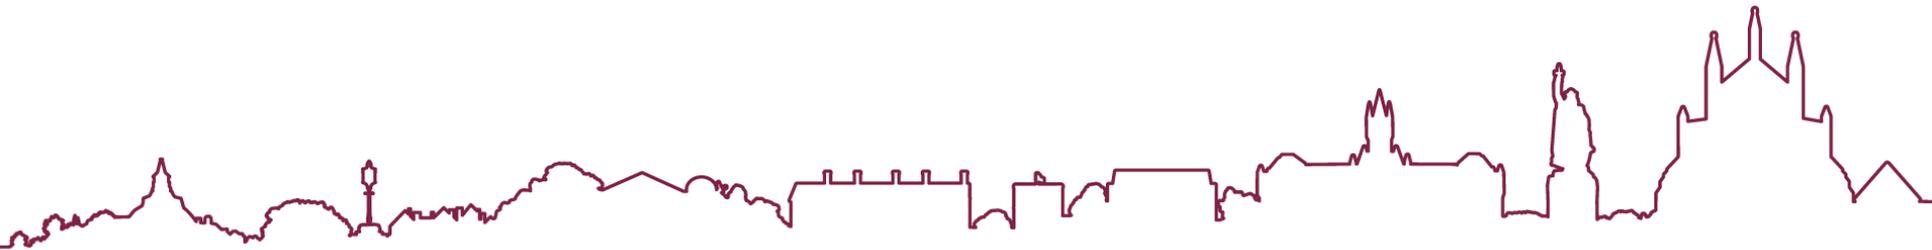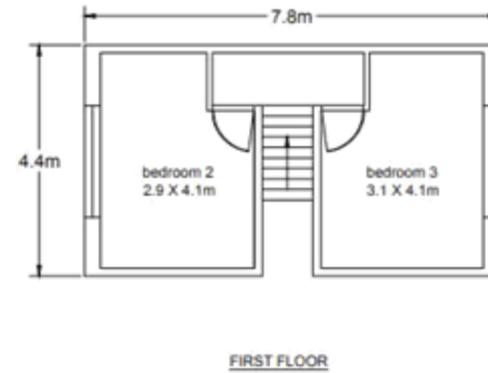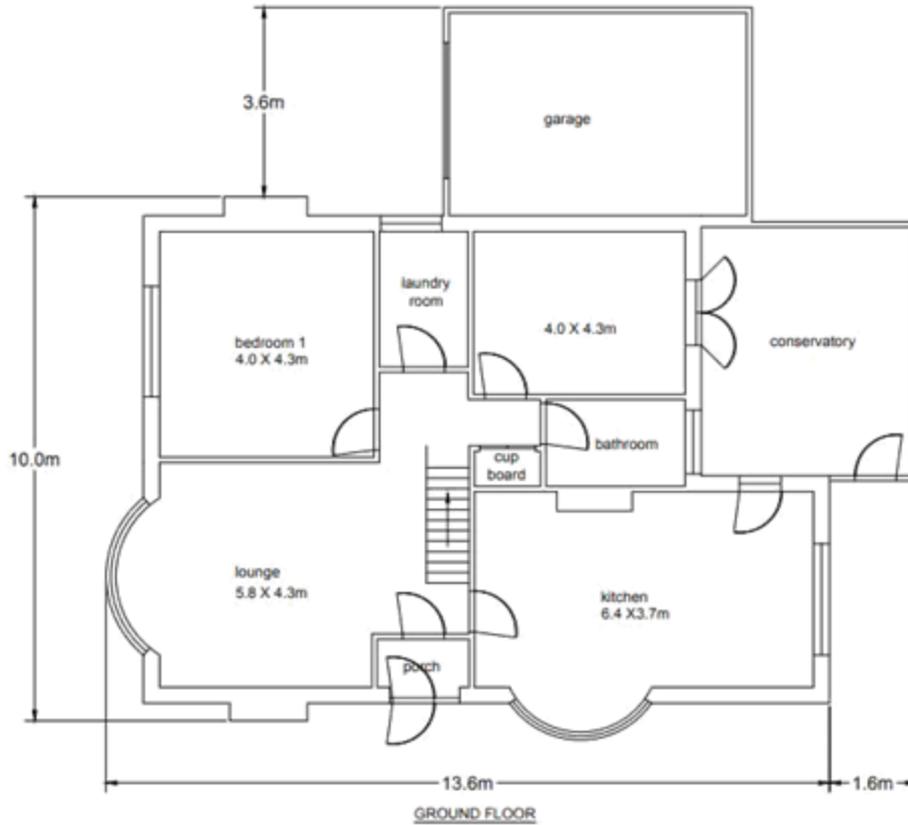

Approved and Proposed Ground Floor Plan

