


# 23/01174/FUL – 5 Bridge Street, Winchester, SO23 0HN.

New external link way, re cladding, signage and internal remodelling and modernisation. (AMENDED PLANS).

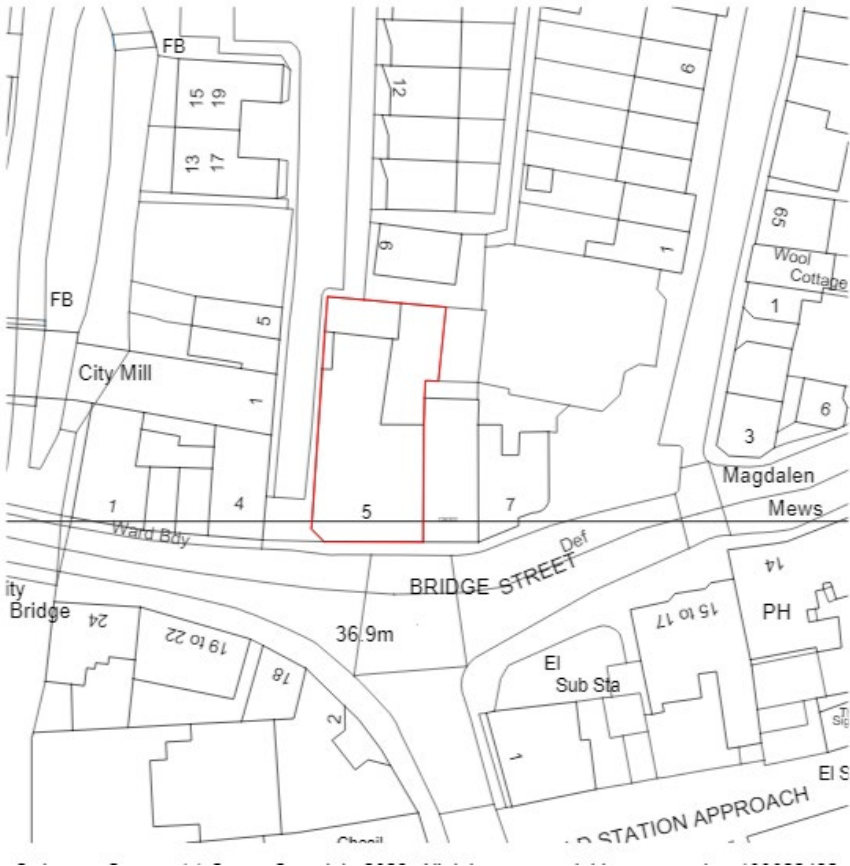


# Location Plan



# Aerial Photograph



# North and South Elevations - Existing and Proposed

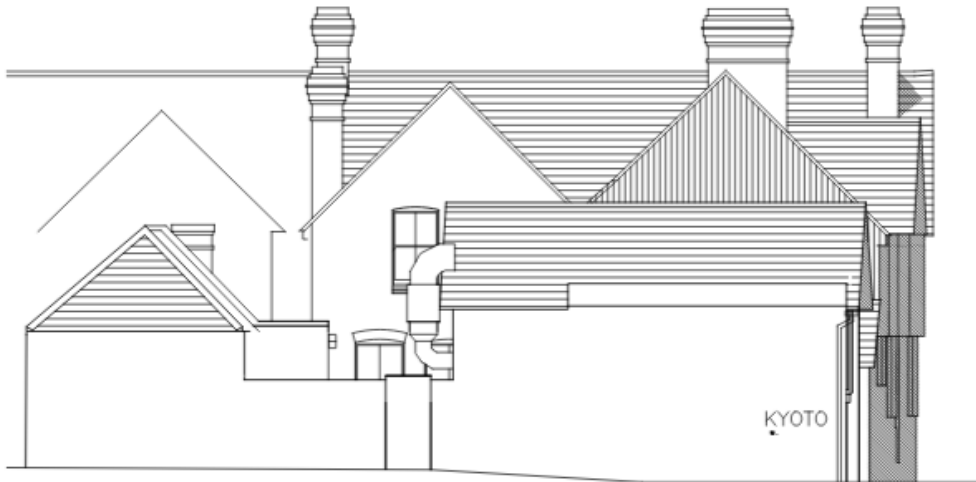

01 PROPOSED NORTH ELEVATION 1:100

02 PROPOSED SOUTH ELEVATION 1:100

# West Elevations – Existing and Proposed





01 EXISTING WEST ELEVATION 1:



01 PROPOSED WEST ELEVATION 1:100




## Existing and Proposed Floor Plans

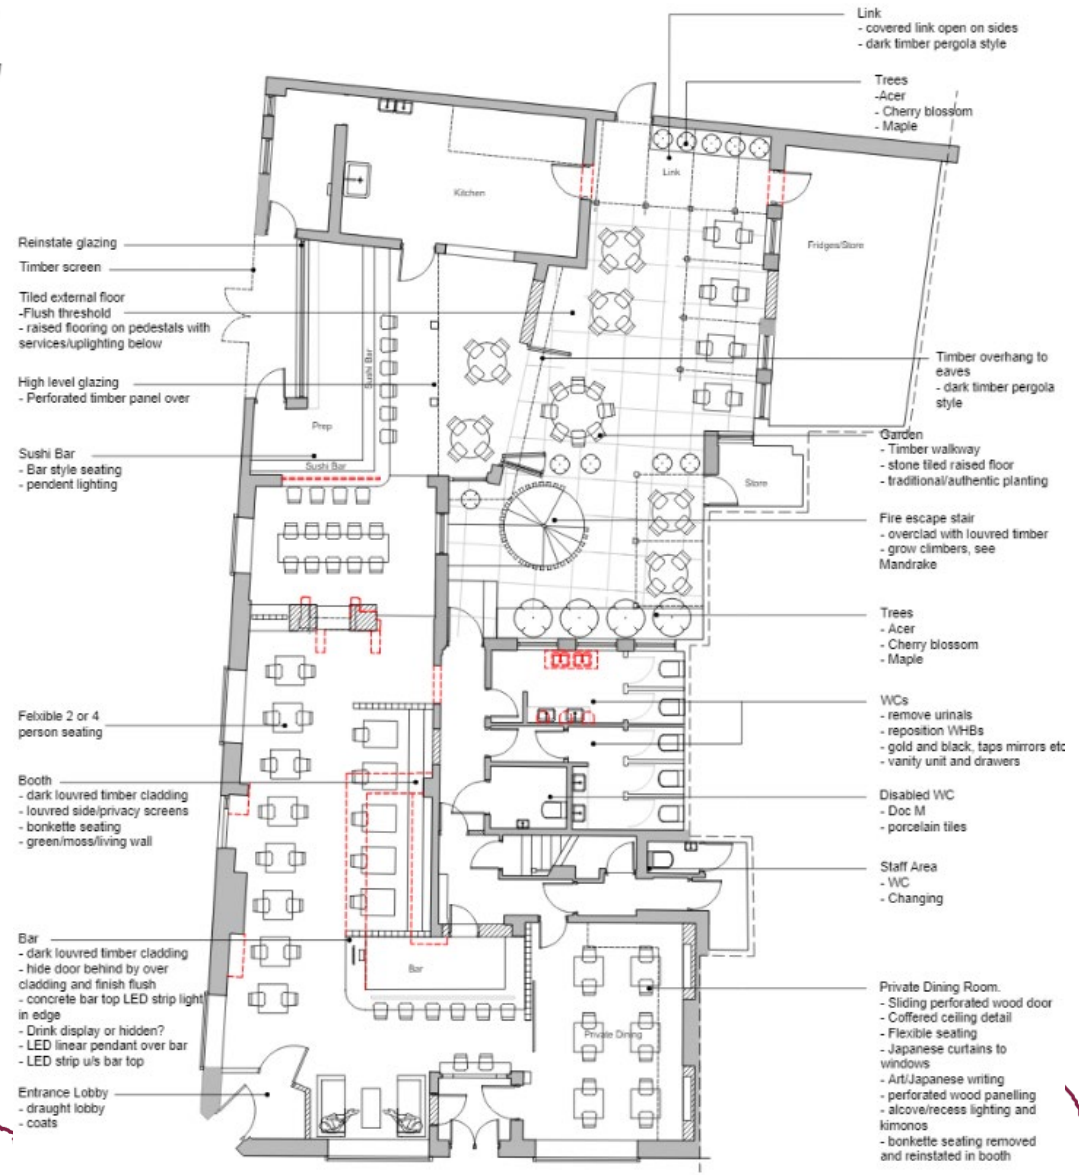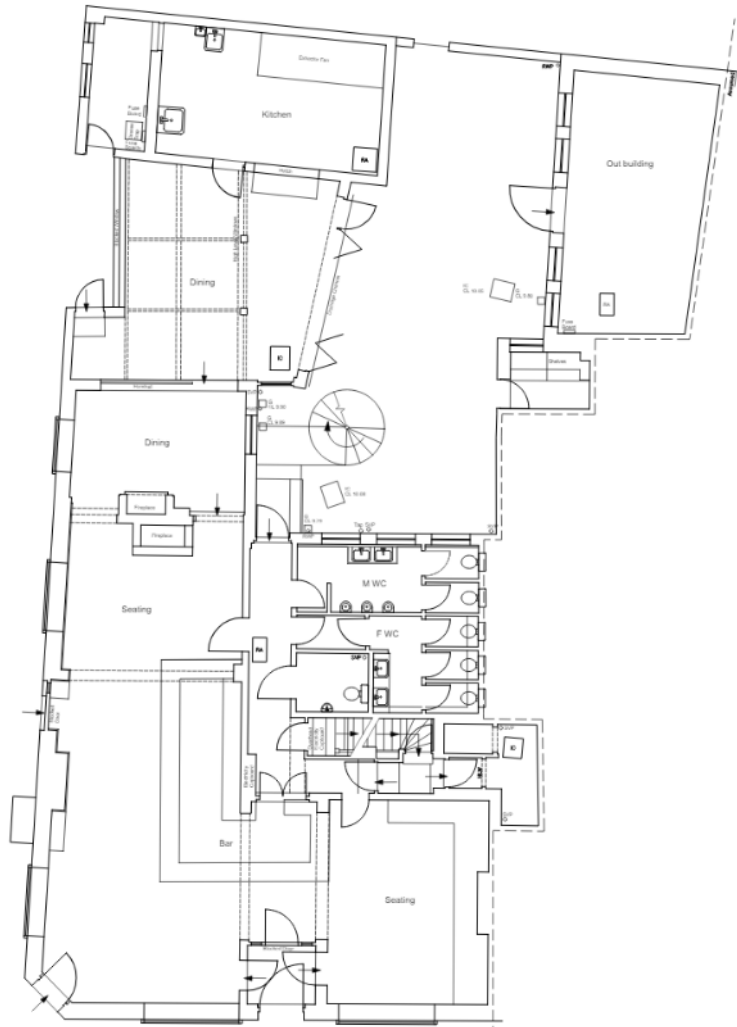

## Street Scene




## Principal (south) elevation

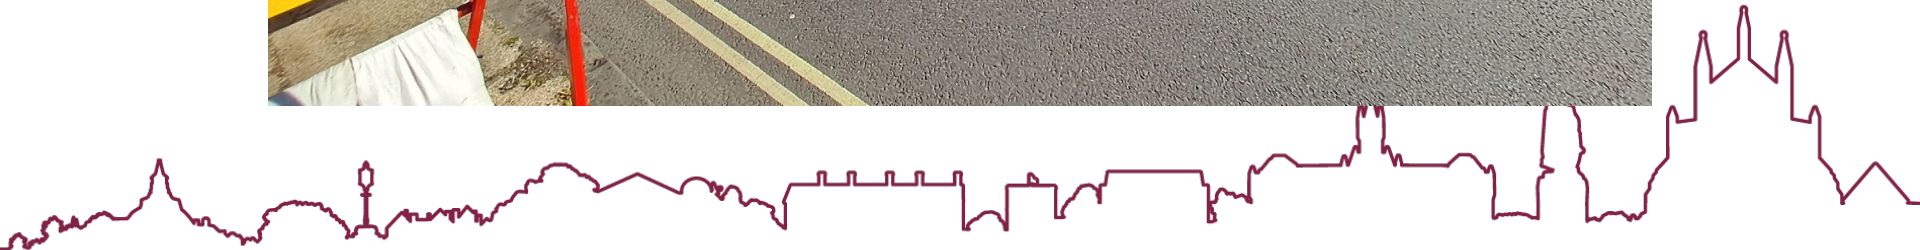



## Northern (rear) elevation

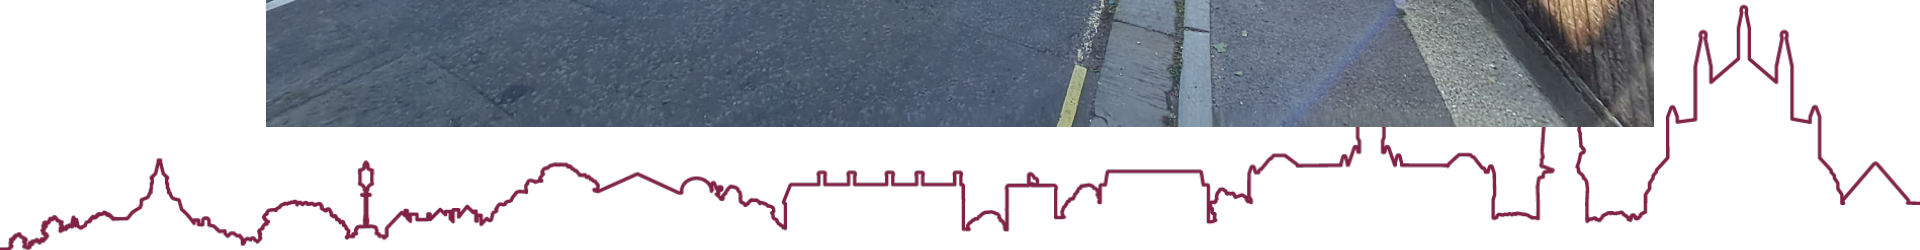

## Western (side) elevation



## Bin store on western elevation of the building



Internal courtyard view

