


23/01481/FUL

Use of existing commercial building as a healthcare practice (Use Class E(e)).

Aerial plan of  
site



Site location plan

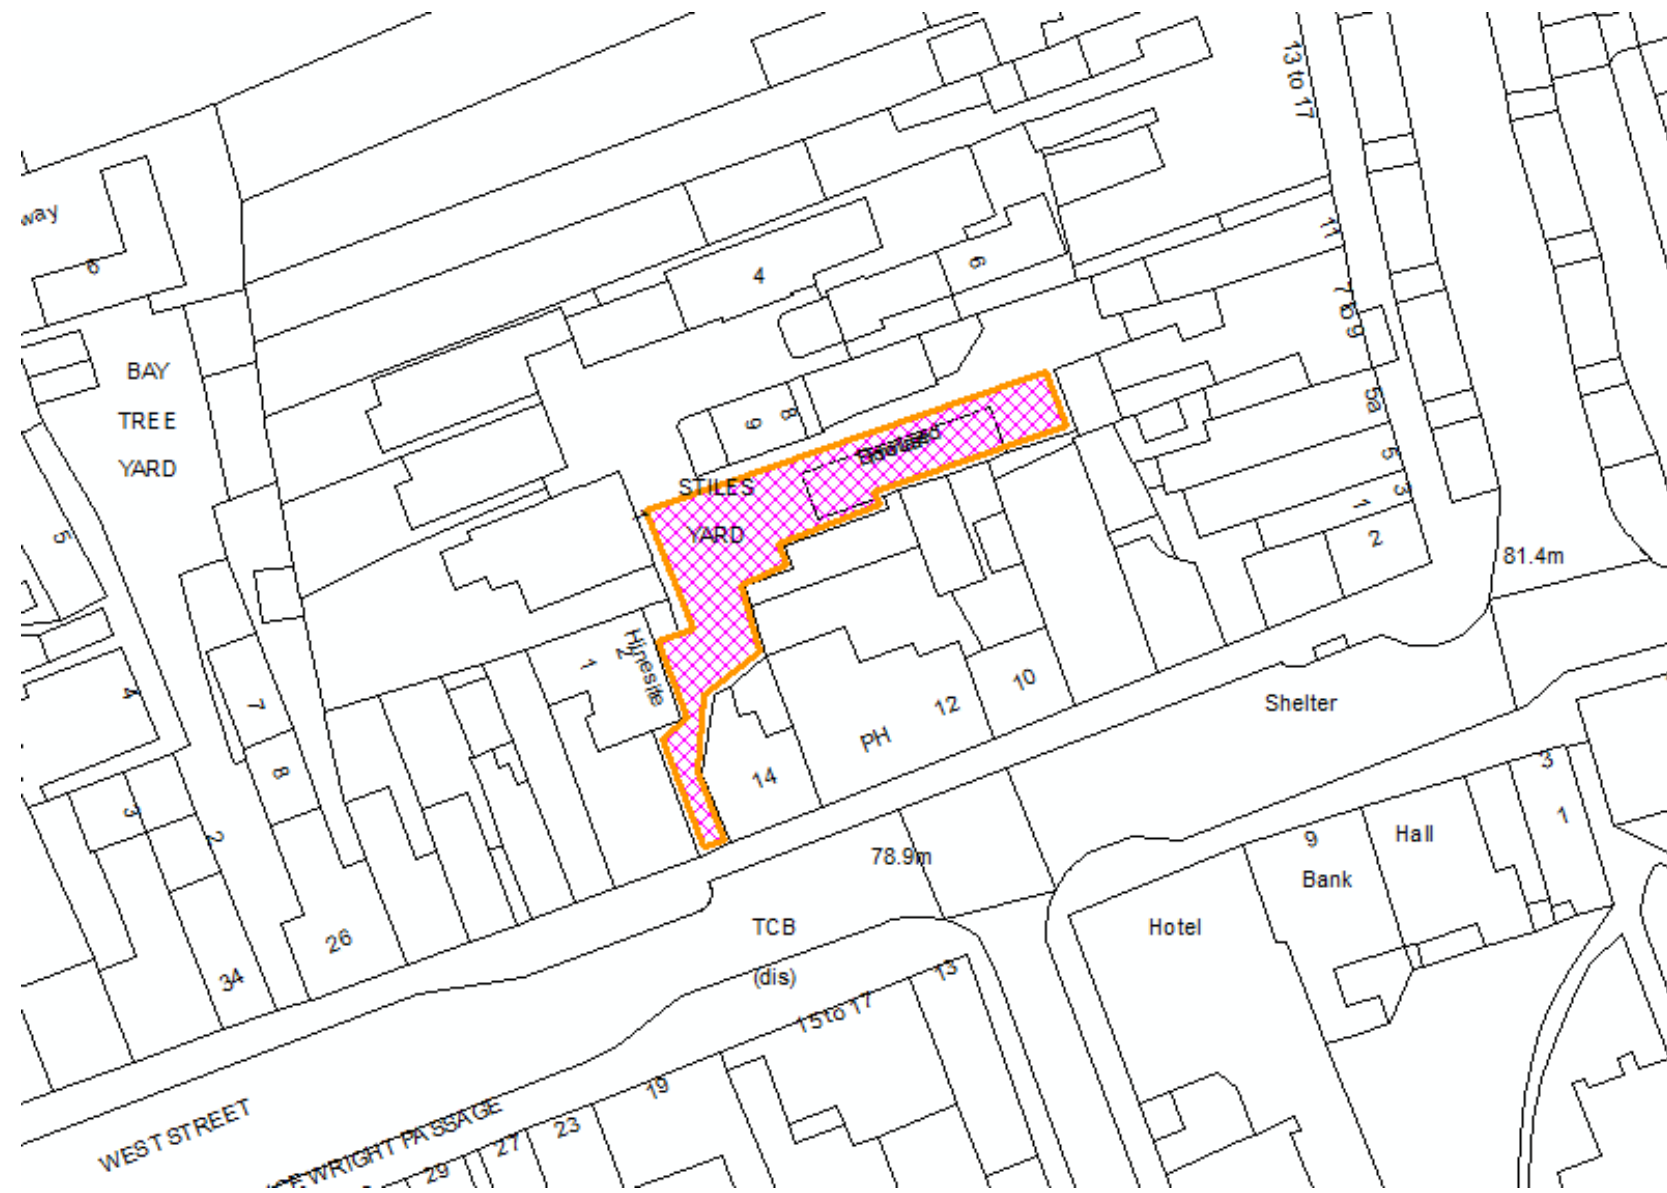



# Block plan




① location plan 1:1250




② site plan 1:500

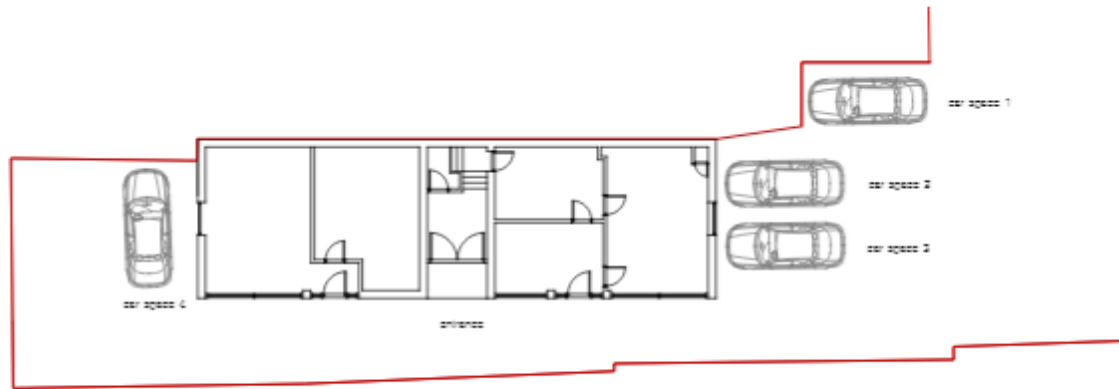 


③ site plan @ 1:200

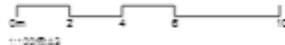

# Existing and proposed elevations

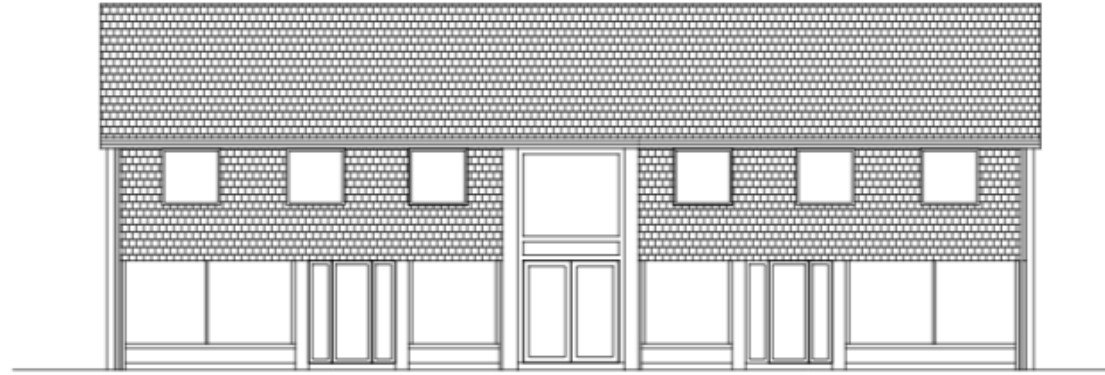


① existing and proposed elevation

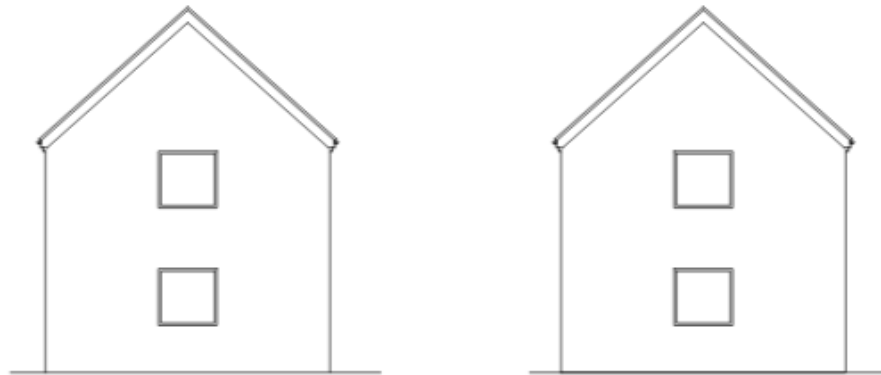


② existing and proposed side elevations

# Existing and proposed floor plans

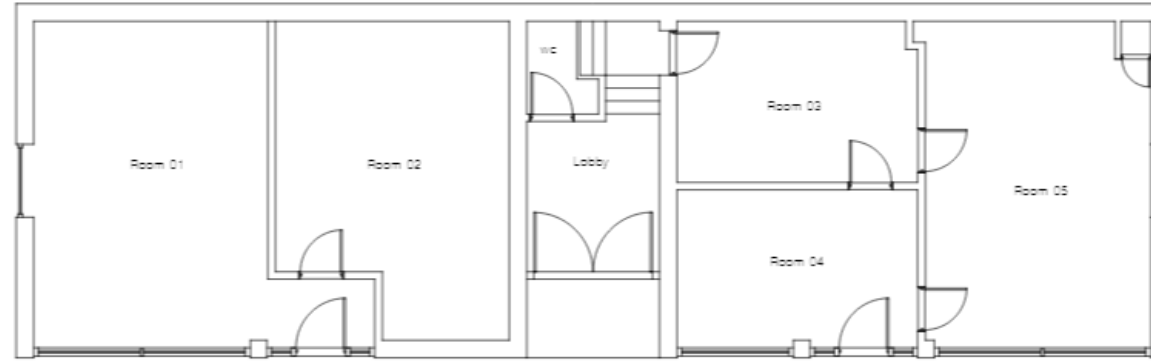

① existing and proposed ground floor plan (no change)

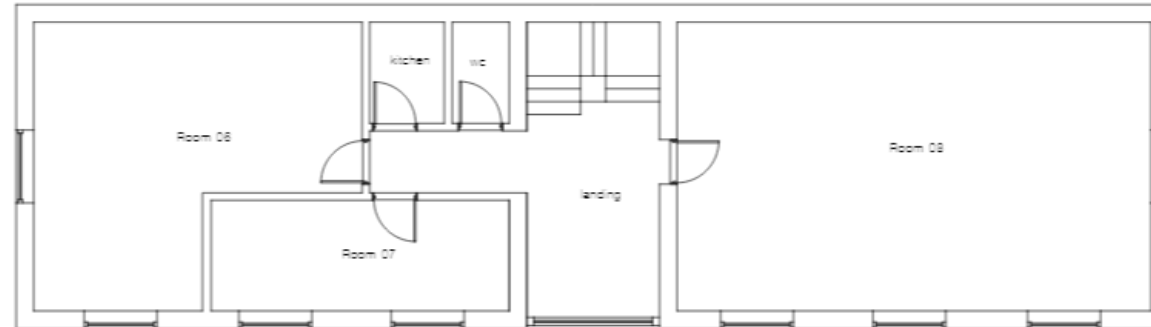

② Existing and proposed first floor plan (no change)



Photo of  
existing building



Existing access

