


# 23/01806/FUL - WILDWOOD, FAIRFIELD ROAD, SHAWFORD, SO21 2DA.

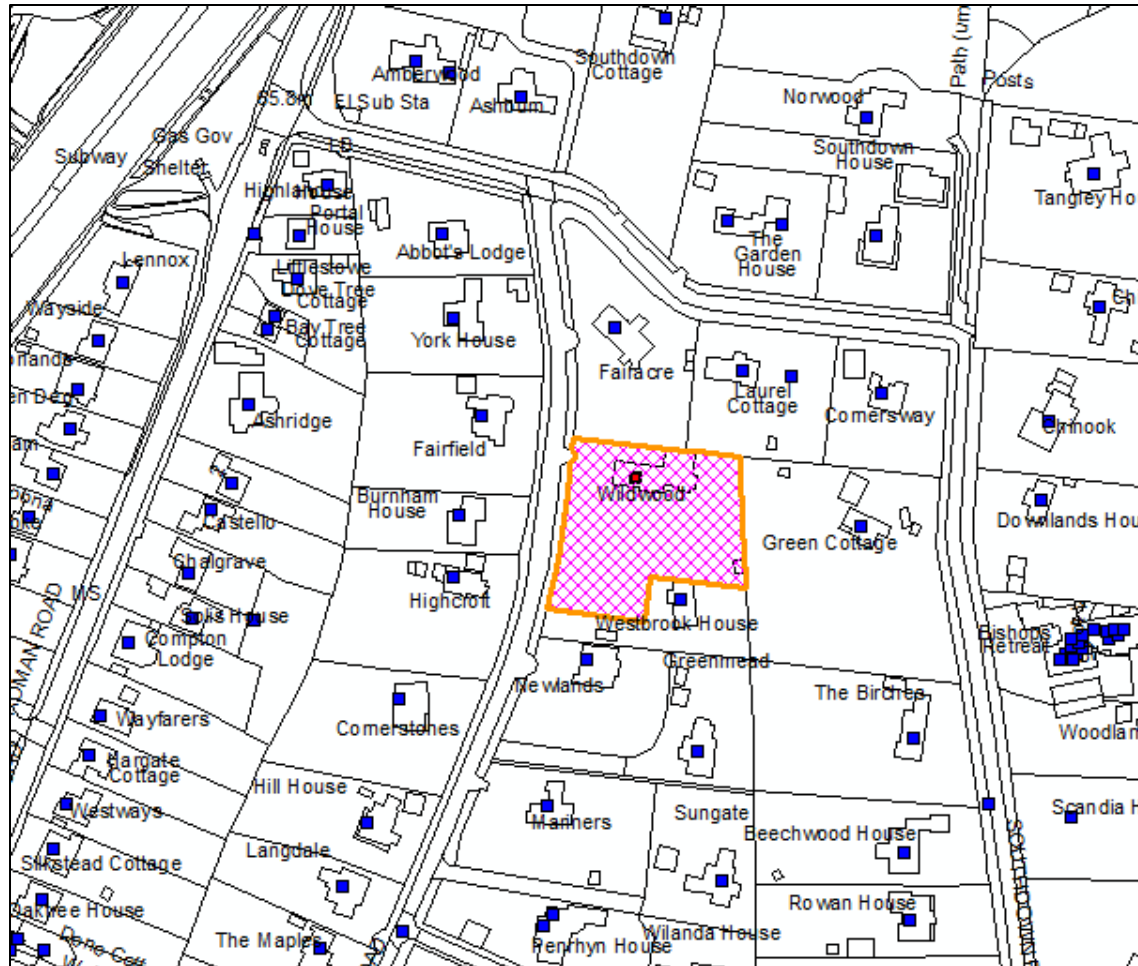

# EXISTING BLOCK AND LOCATION PLANS




# PROPOSED SITE PLAN




# PROPOSED LANDSCAPING PLAN



# PROPOSED GROUND FLOOR PLAN – HOUSE 1

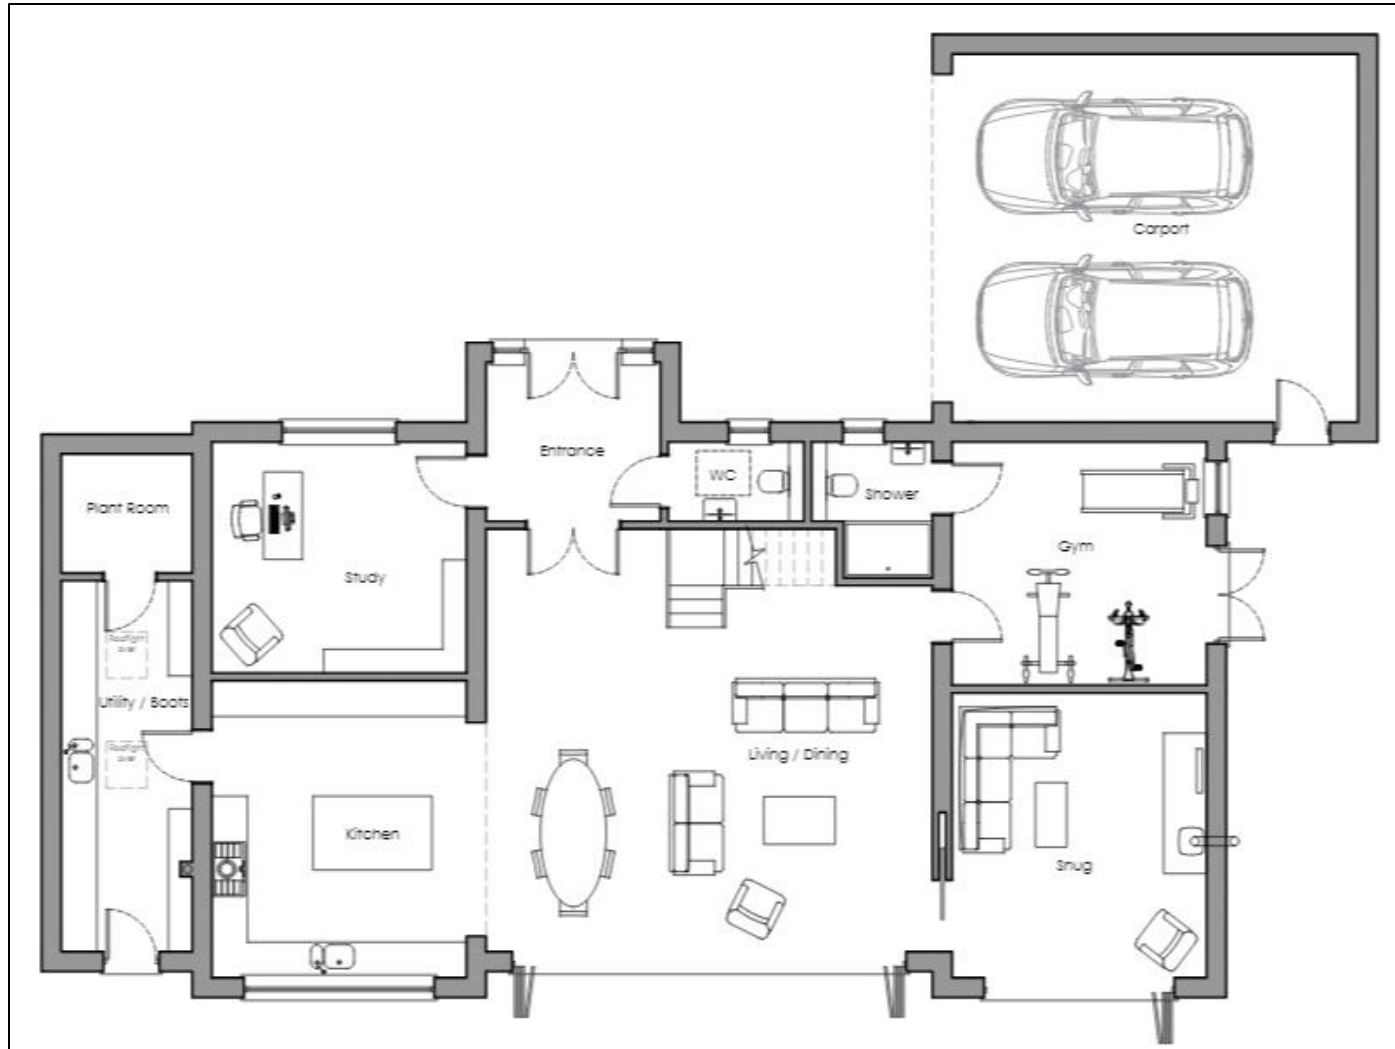

# PROPOSED FIRST FLOOR PLAN – HOUSE 1

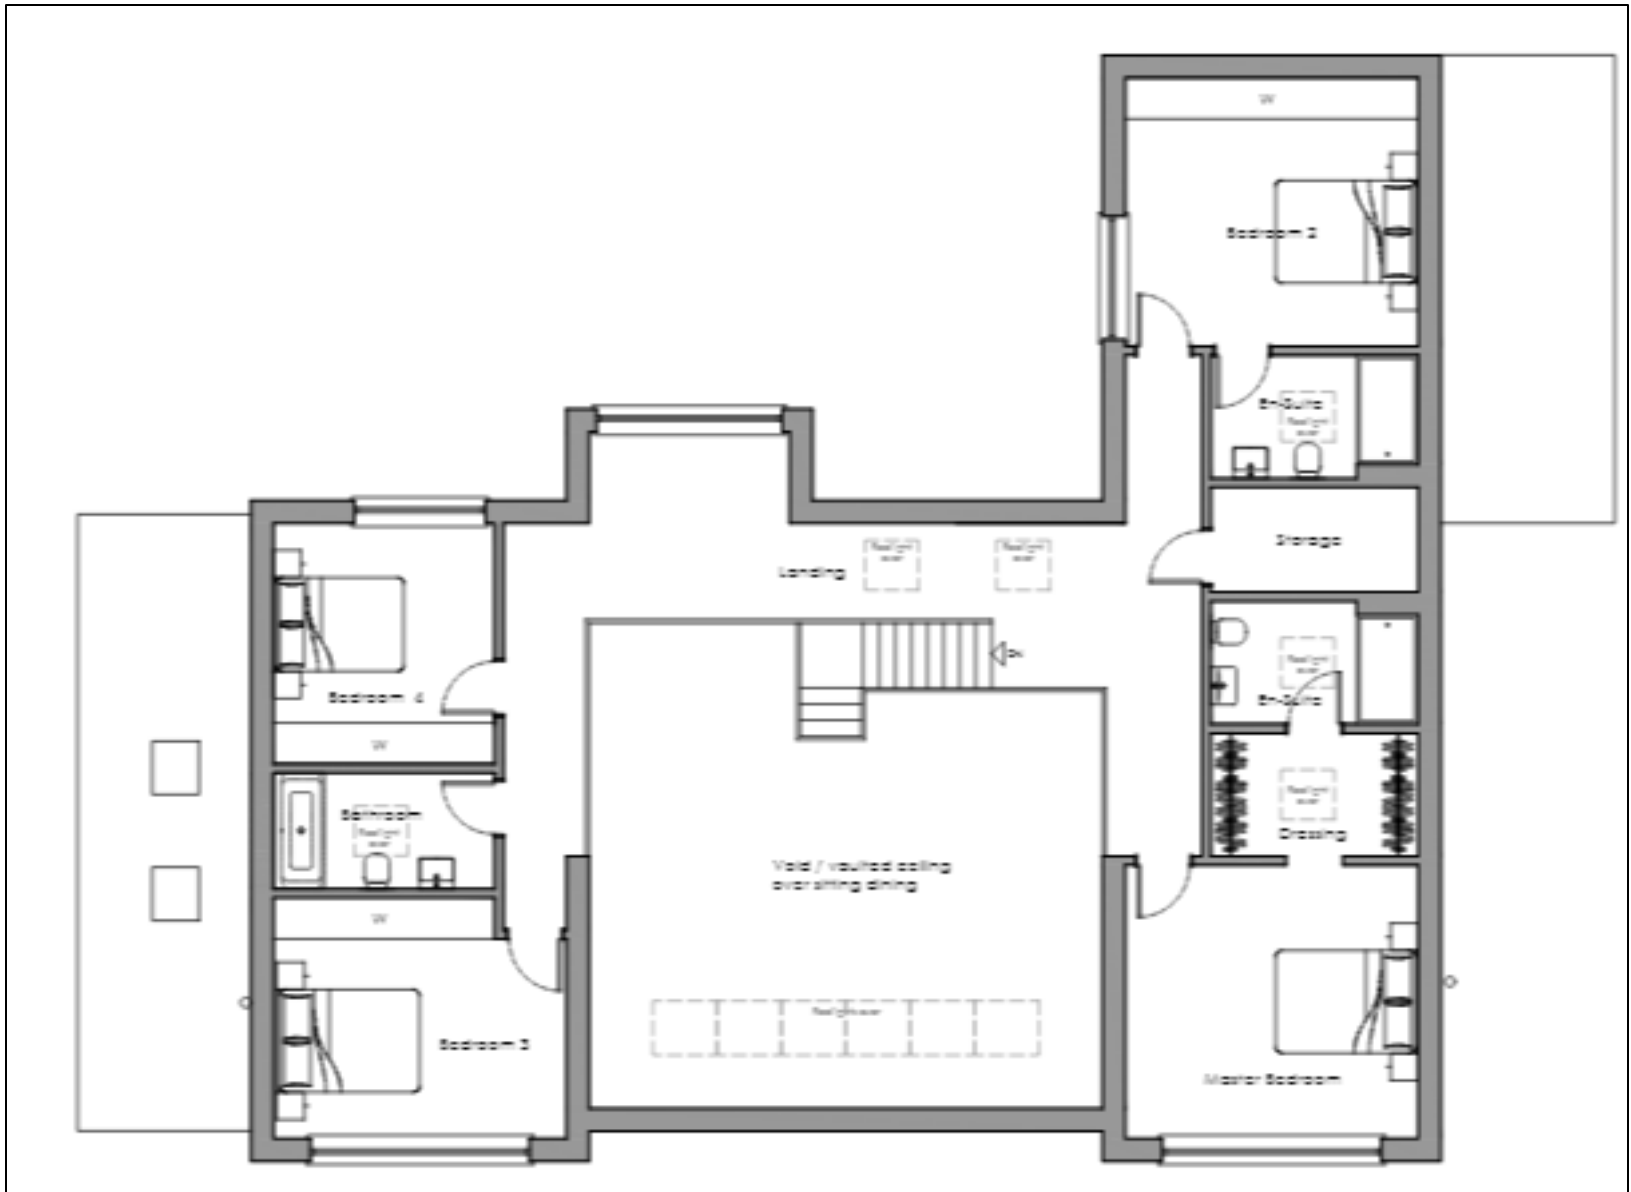

# PROPOSED NORTH AND WEST ELEVATIONS – HOUSE 1



North Elevation



West Elevation

# PROPOSED SOUTH AND EAST ELEVATIONS – HOUSE 1



South Elevation



East Elevation



# PROPOSED GROUND AND FIRST FLOOR PLANS – HOUSE 2




Ground Floor

First Floor





# PROPOSED SECOND FLOOR PLAN AND DETACHED GARAGE – HOUSE 2

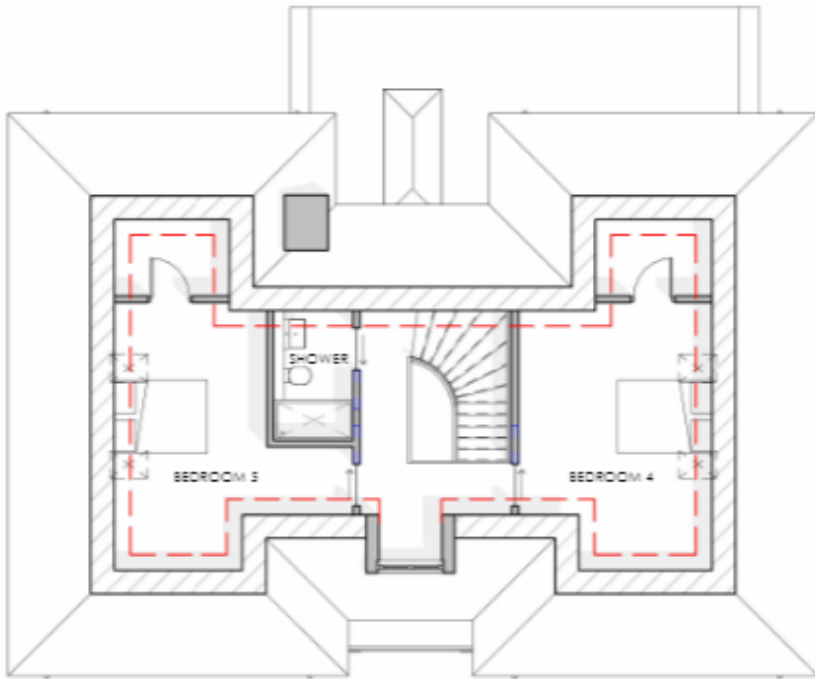

2<sup>nd</sup> Floor

Garage floor and roof plans

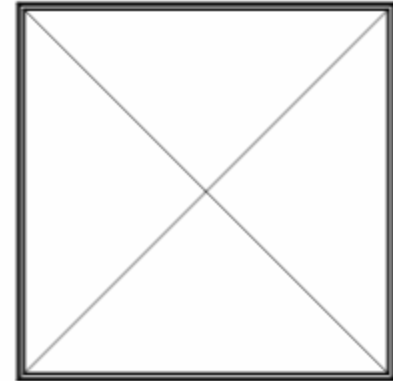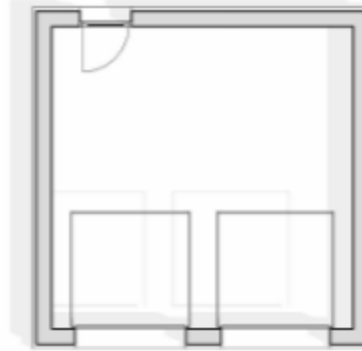

3 Proposed Front/West Elevation  
1:100



4 Proposed Rear/East Elevation  
1:100



5 Proposed Side/South Elevation  
1:100



6 Proposed Side/North Elevation  
1:100

## Garage Elevations

# PROPOSED FRONT/WEST AND REAR/EAST ELEVATIONS – HOUSE 2



Front



Rear

# PROPOSED SIDE/SOUTH AND SIDE/NORTH ELEVATIONS – HOUSE 2



South




North

# PROPOSED GROUND AND FIRST FLOOR PLANS – HOUSE 3




Ground Floor

First Floor

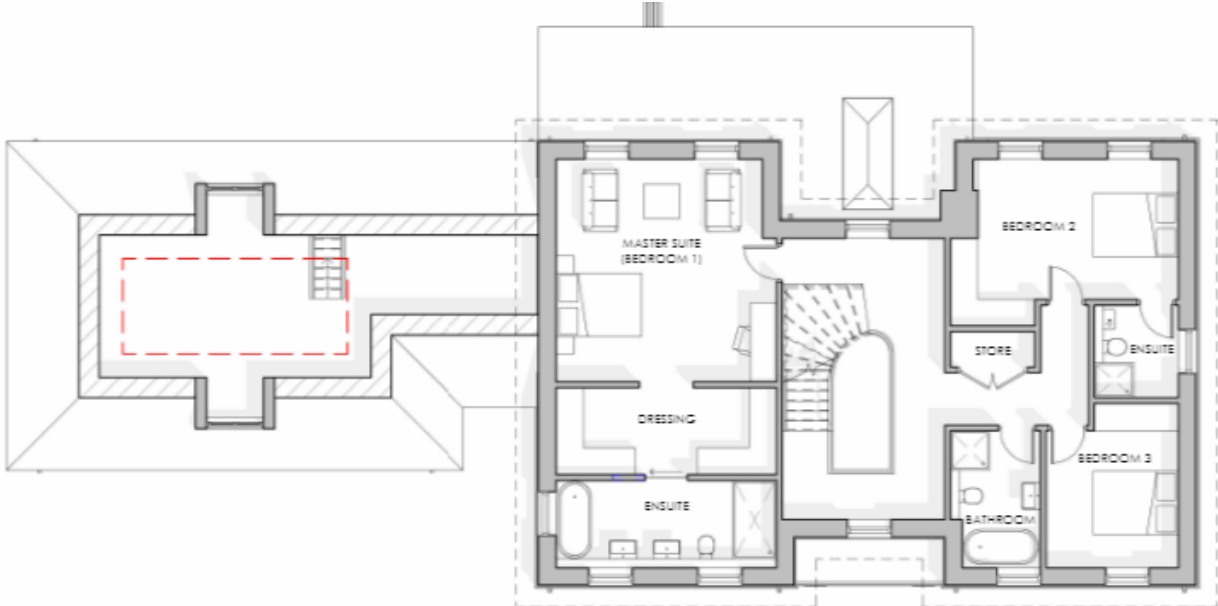

## PROPOSED SECOND FLOOR PLAN – HOUSE 3

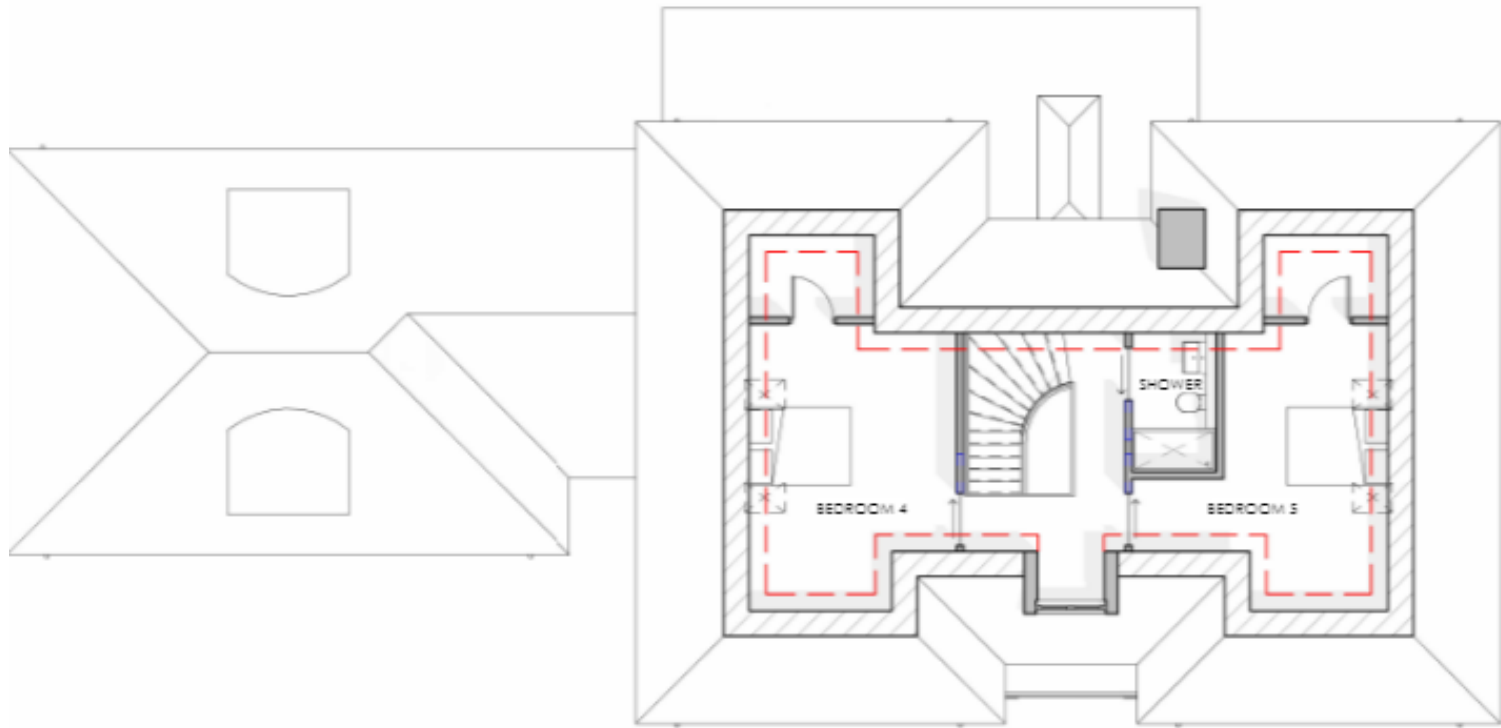

# PROPOSED FRONT/WEST AND REAR/EAST ELEVATIONS – HOUSE 3



Front



Rear

# PROPOSED SIDE/SOUTH AND SIDE/NORTH ELEVATIONS – HOUSE 3



South



North



# PHOTOGRAPHS – REAR (SOUTH) OF EXISTING DWELLING AND GARDEN LOOKING TOWARDS FAIRFIELD ROAD



# PHOTOGRAPHS – LOOKING EAST AND WEST



# PHOTOGRAPHS – EXISTING ACCESS



# PHOTOGRAPHS – FAIRFIELD ROAD BOUNDARY FROM NORTH AND SOUTH

