



SDNP/23/01336/FUL – LAND AT MILL LANE, MILL LANE, SWANMORE, HAMPSHIRE

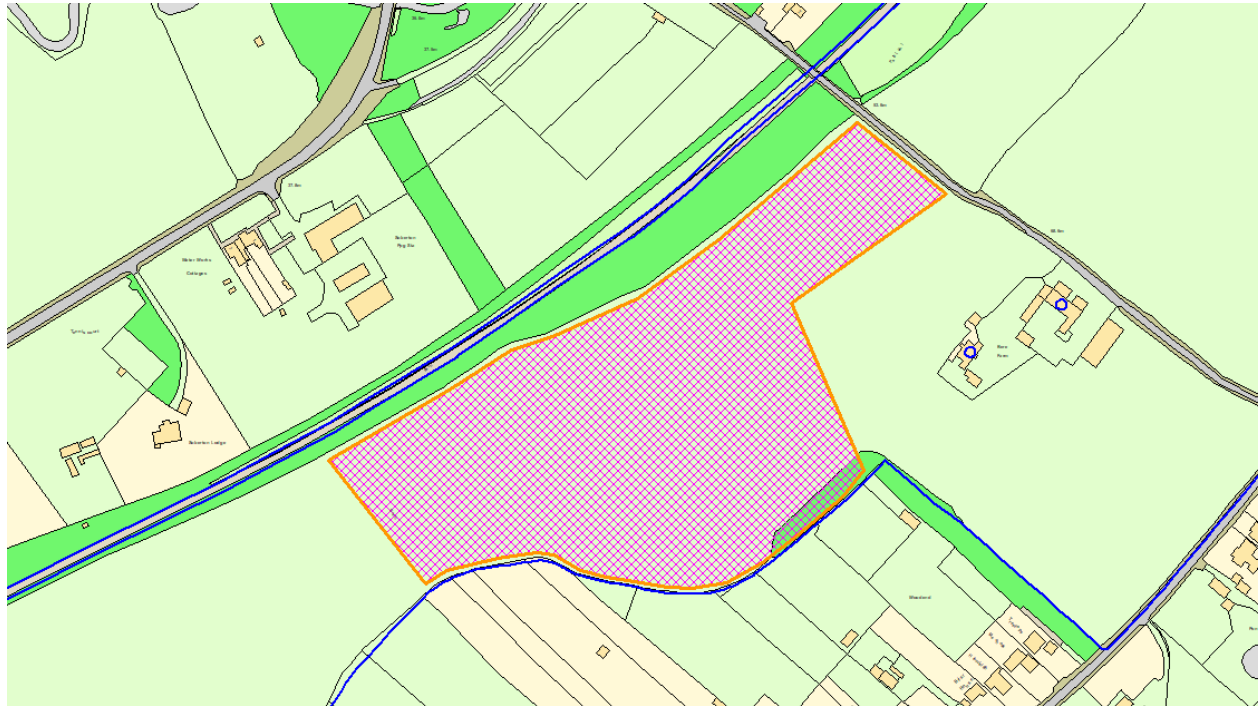


Aerial Map of the Area



Proposed Location Plan and Block Plan

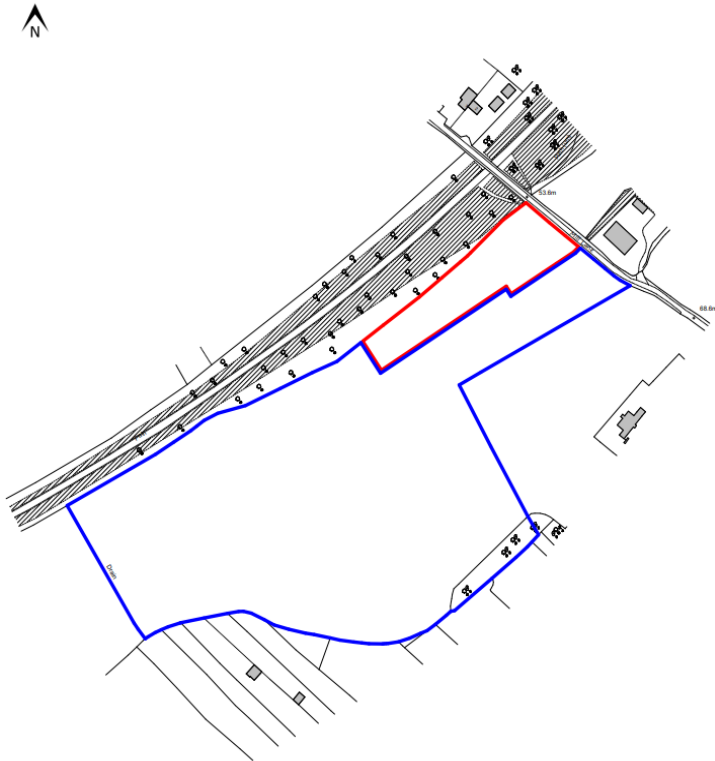

LOCATION PLAN 1:1500 Crown copyright Ordnance Survey 100053143

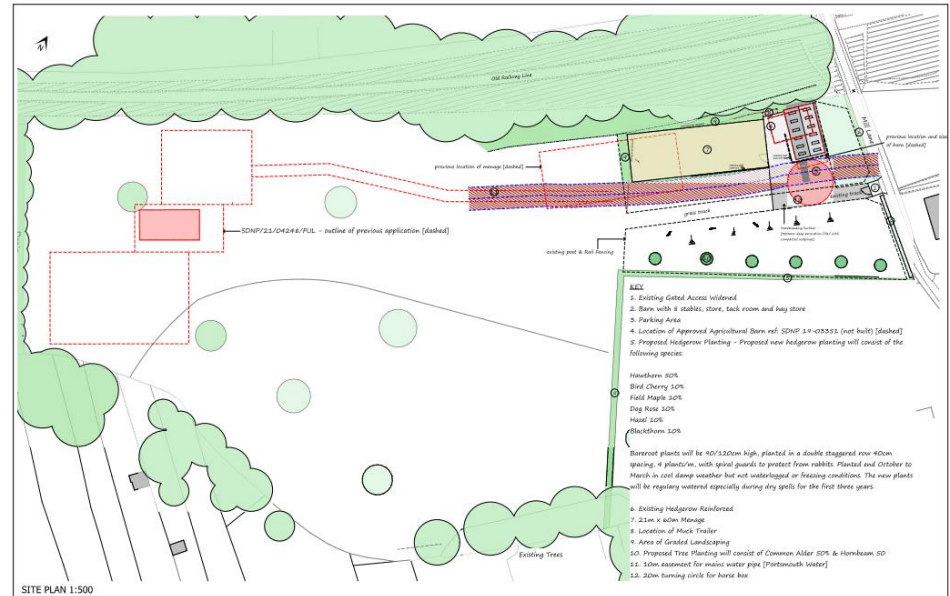


Block Plan – Withdrawn SDNP/21/04248/FUL




BLOCK PLAN 1:1000


Landscape Plan

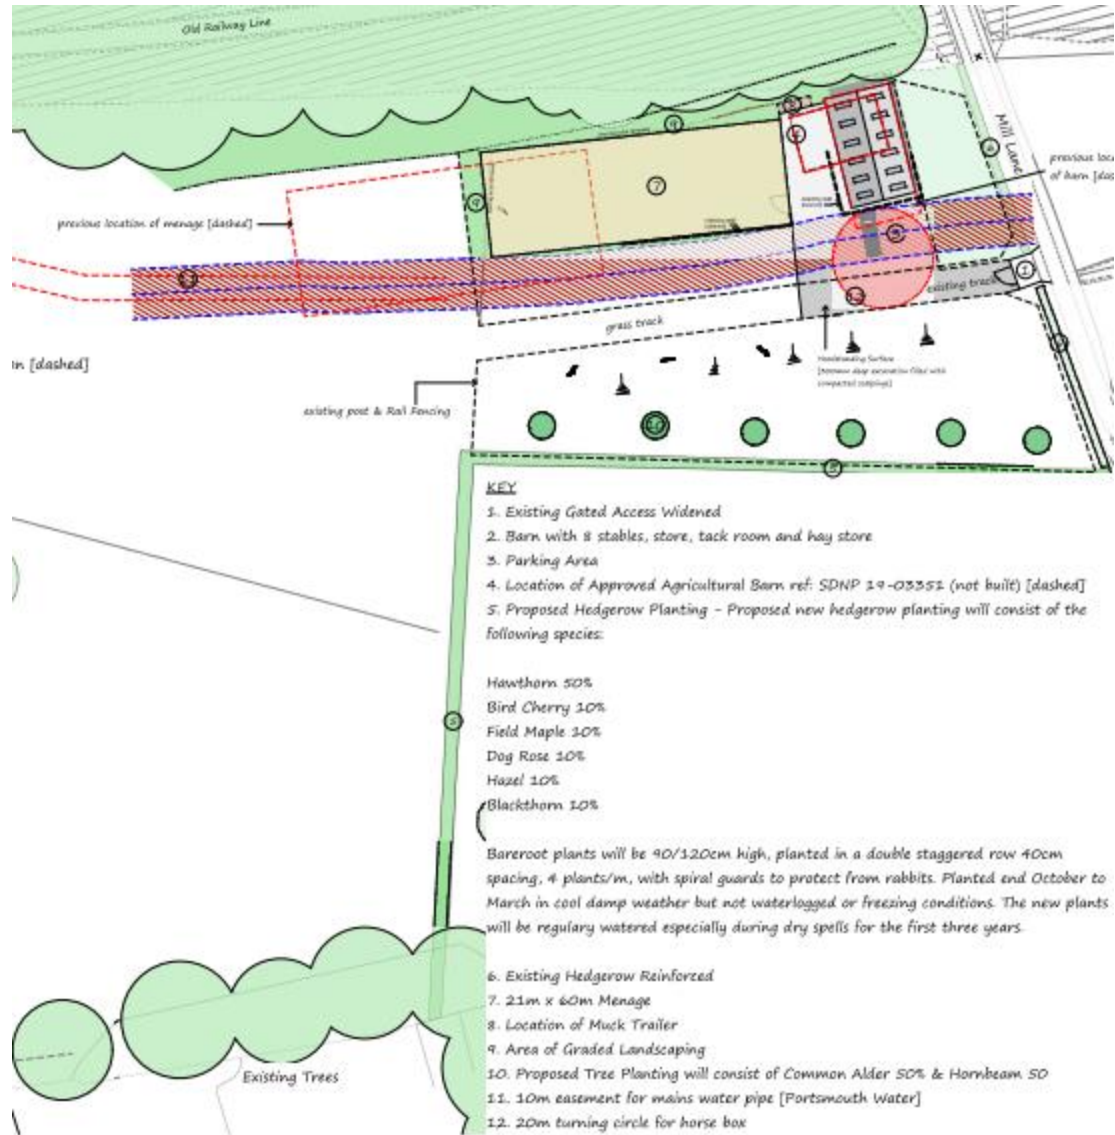

Proposed Elevations

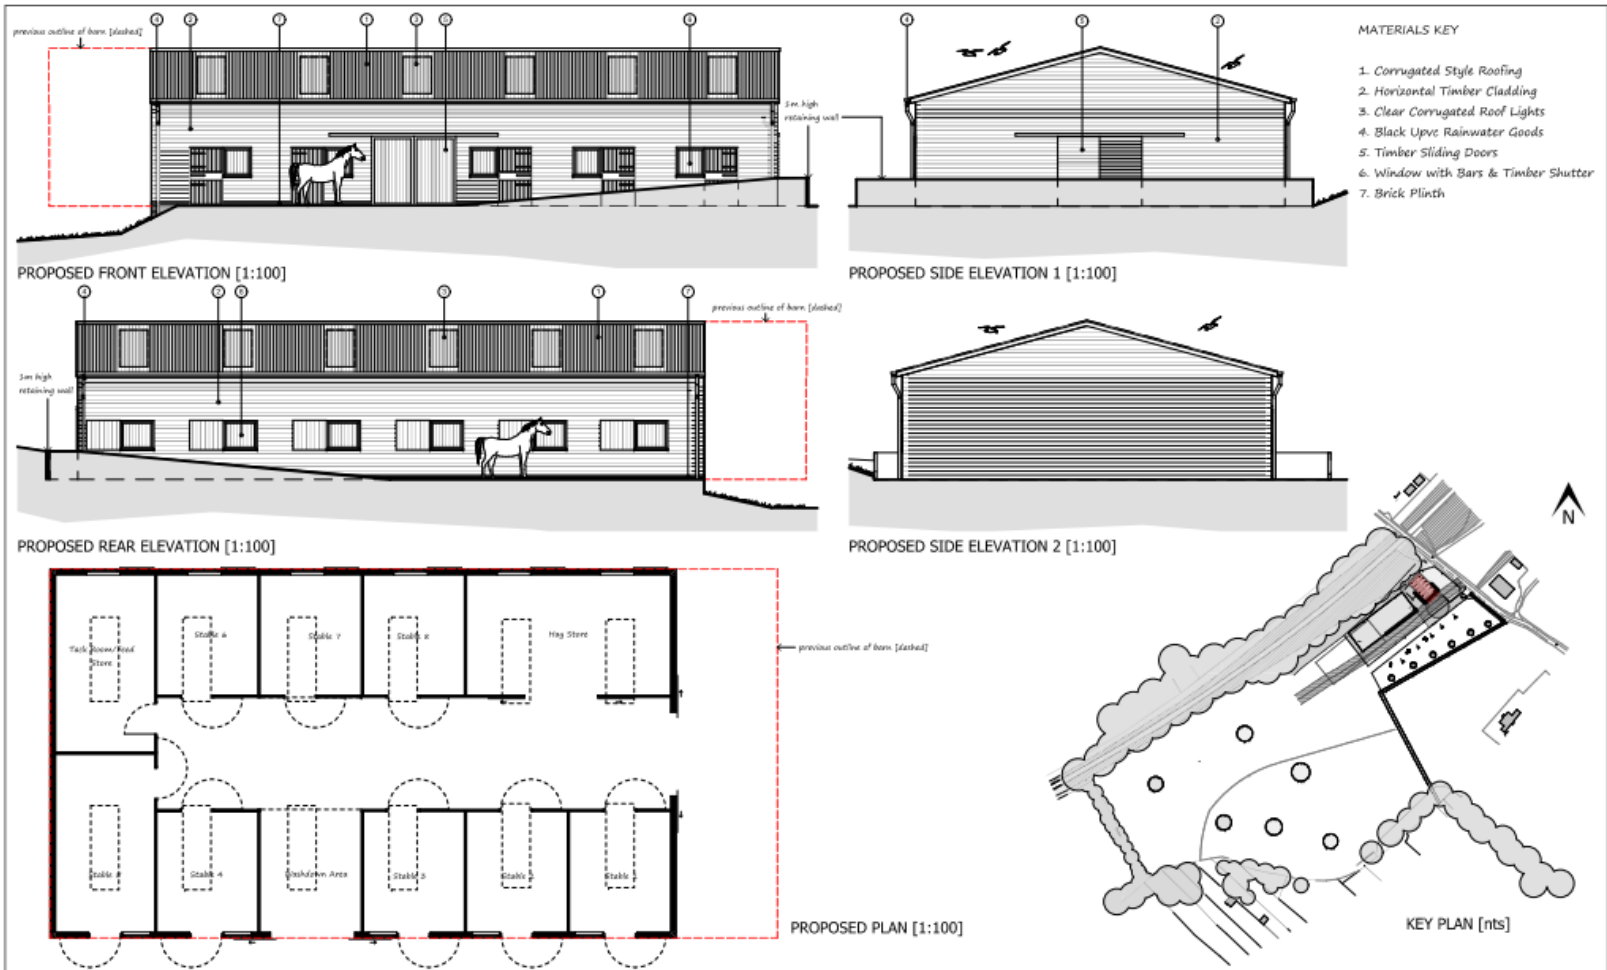

Proposed Sections

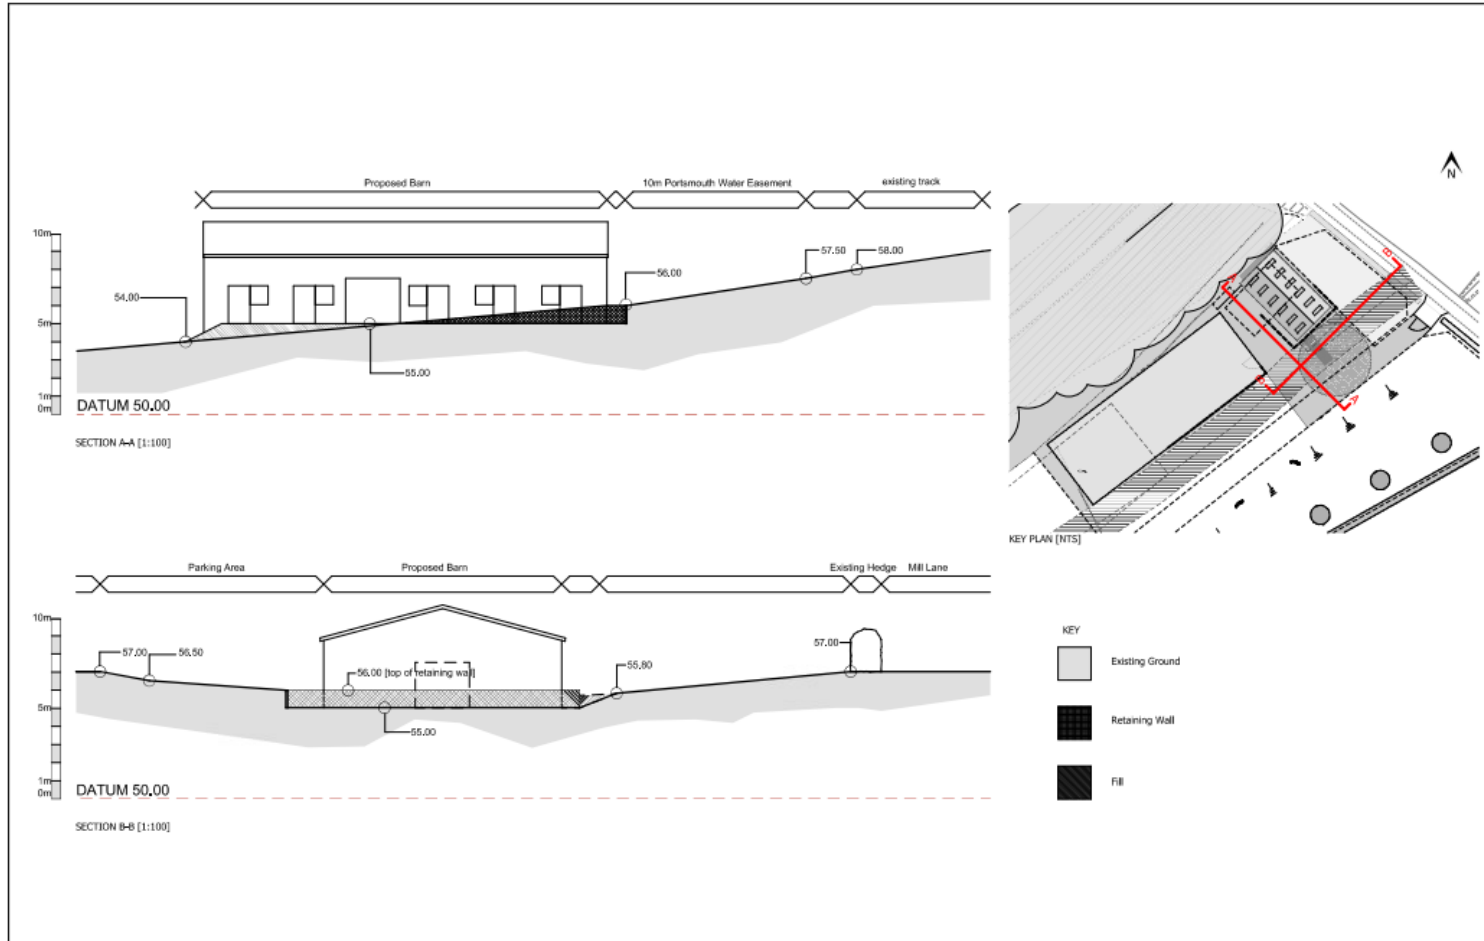

View from south of site to north western boundary



View towards Bere Farm (to the south)



Towards Mill Lane (looking East)



Towards Mill Lane (North East) along access track

