



23/01826/FUL – HAMPSHIRE HILLS, SUTTON WOOD LANE, BIGHTON, SO24 9SG

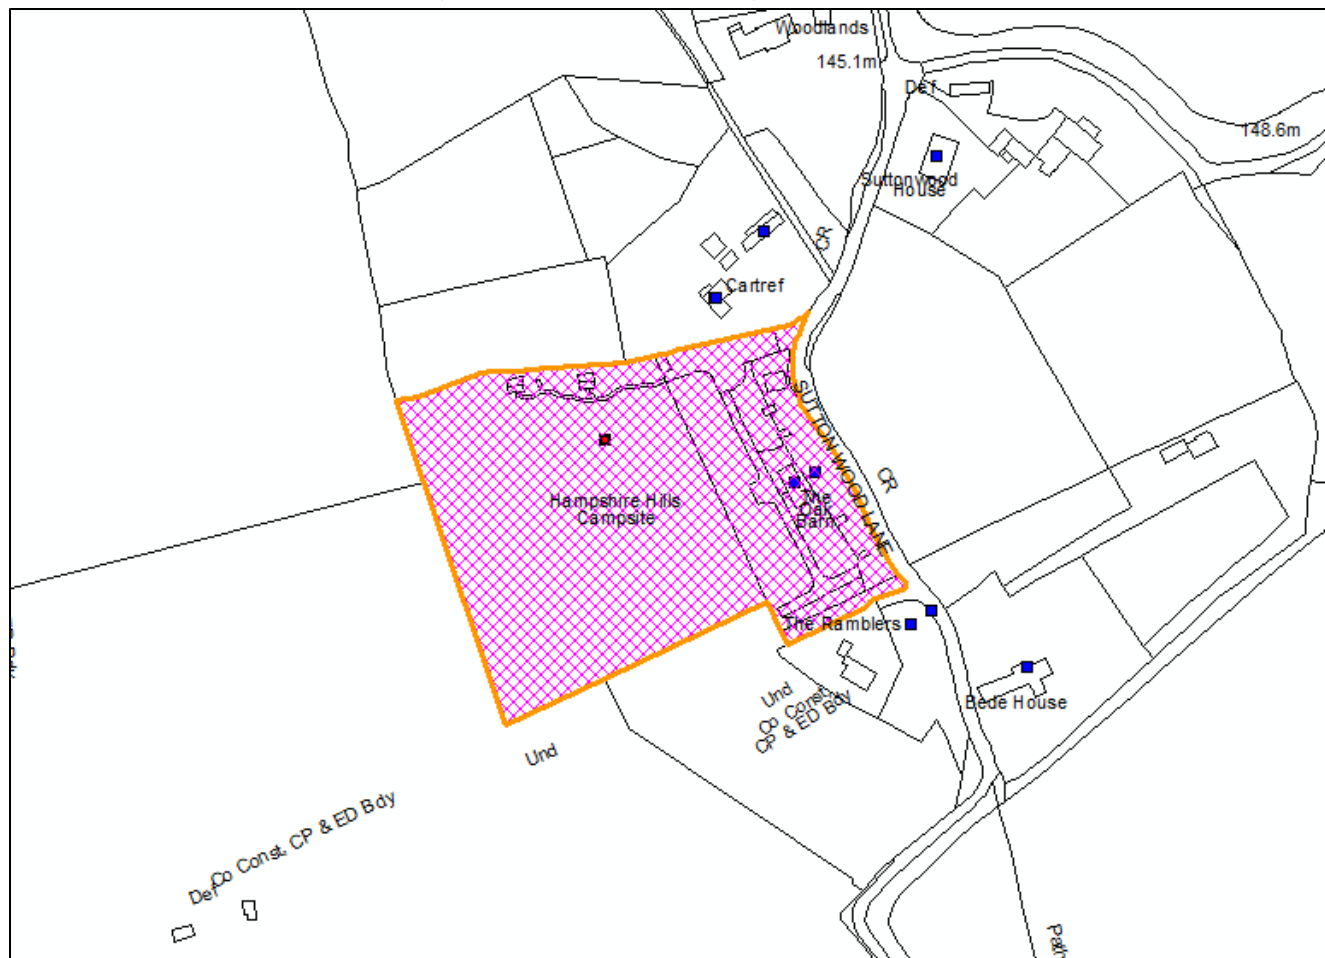


EXISTING SITE PLAN

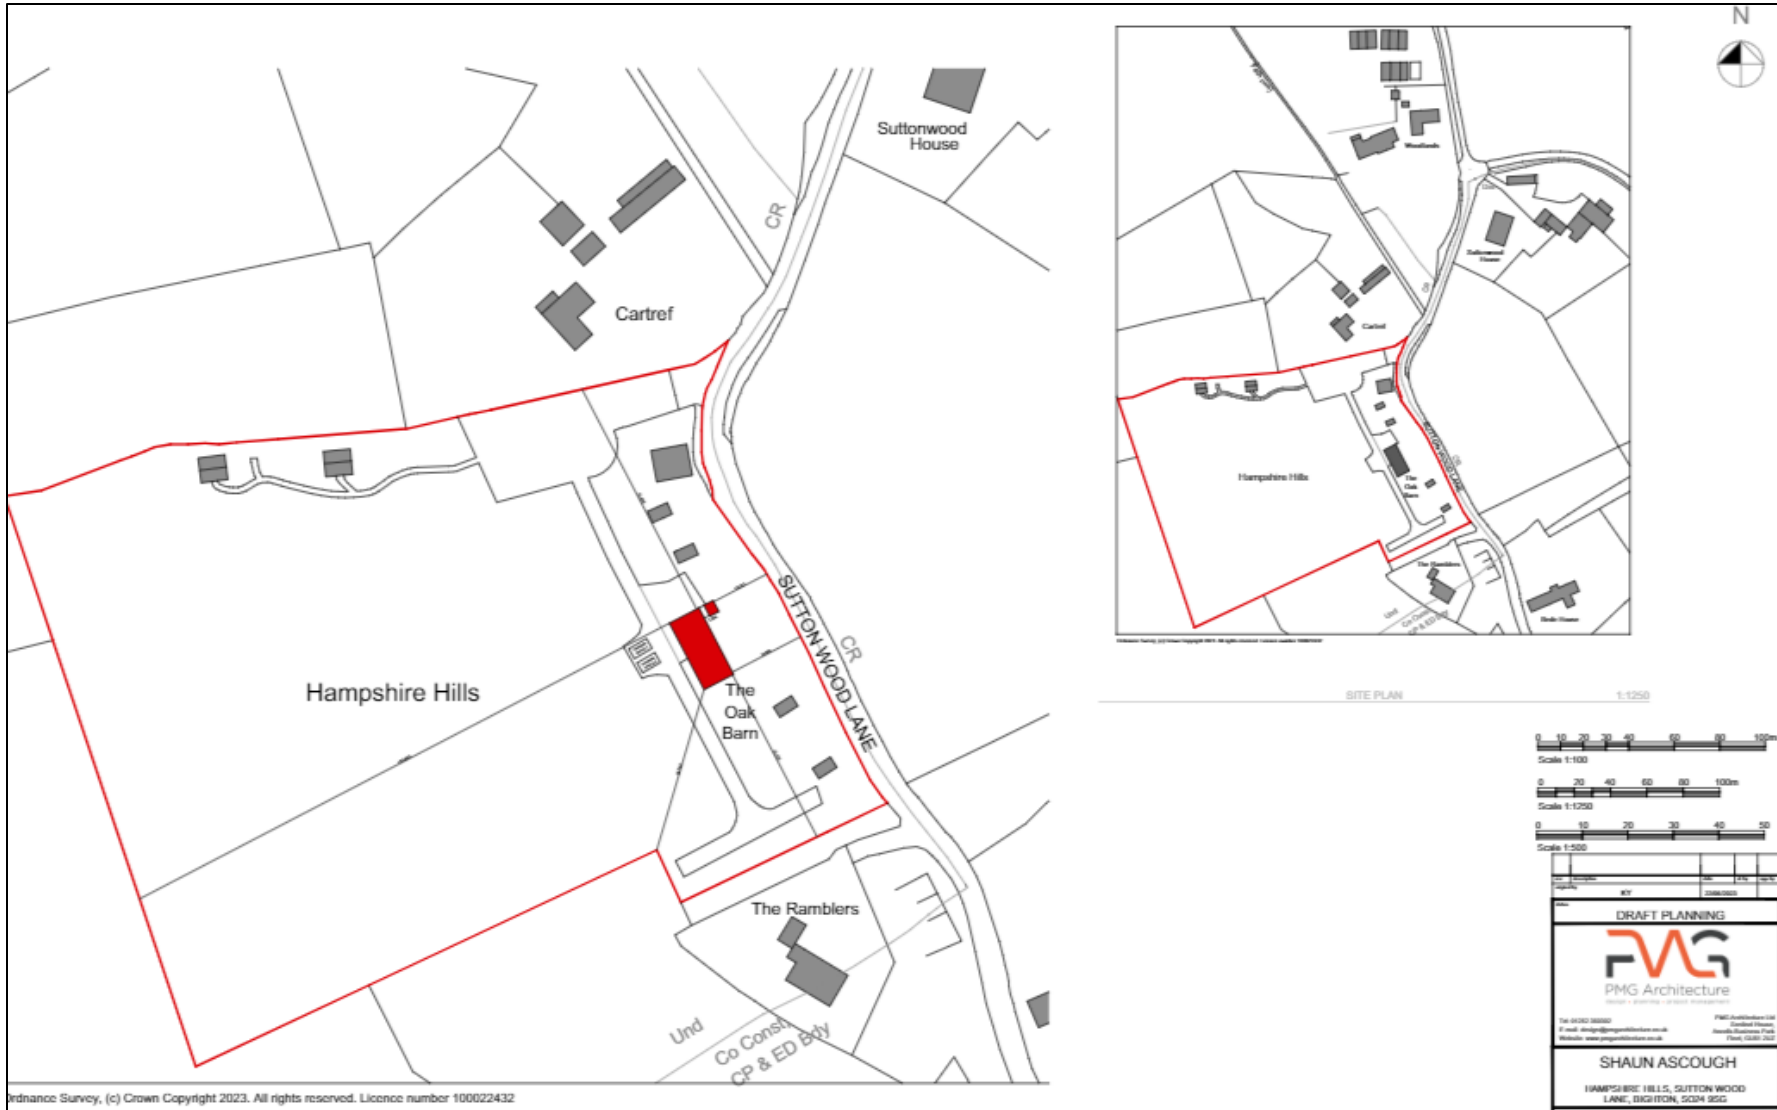

rdnance Survey, (c) Crown Copyright 2023. All rights reserved. Licence number 100022432

EXISTING FLOOR PLANS

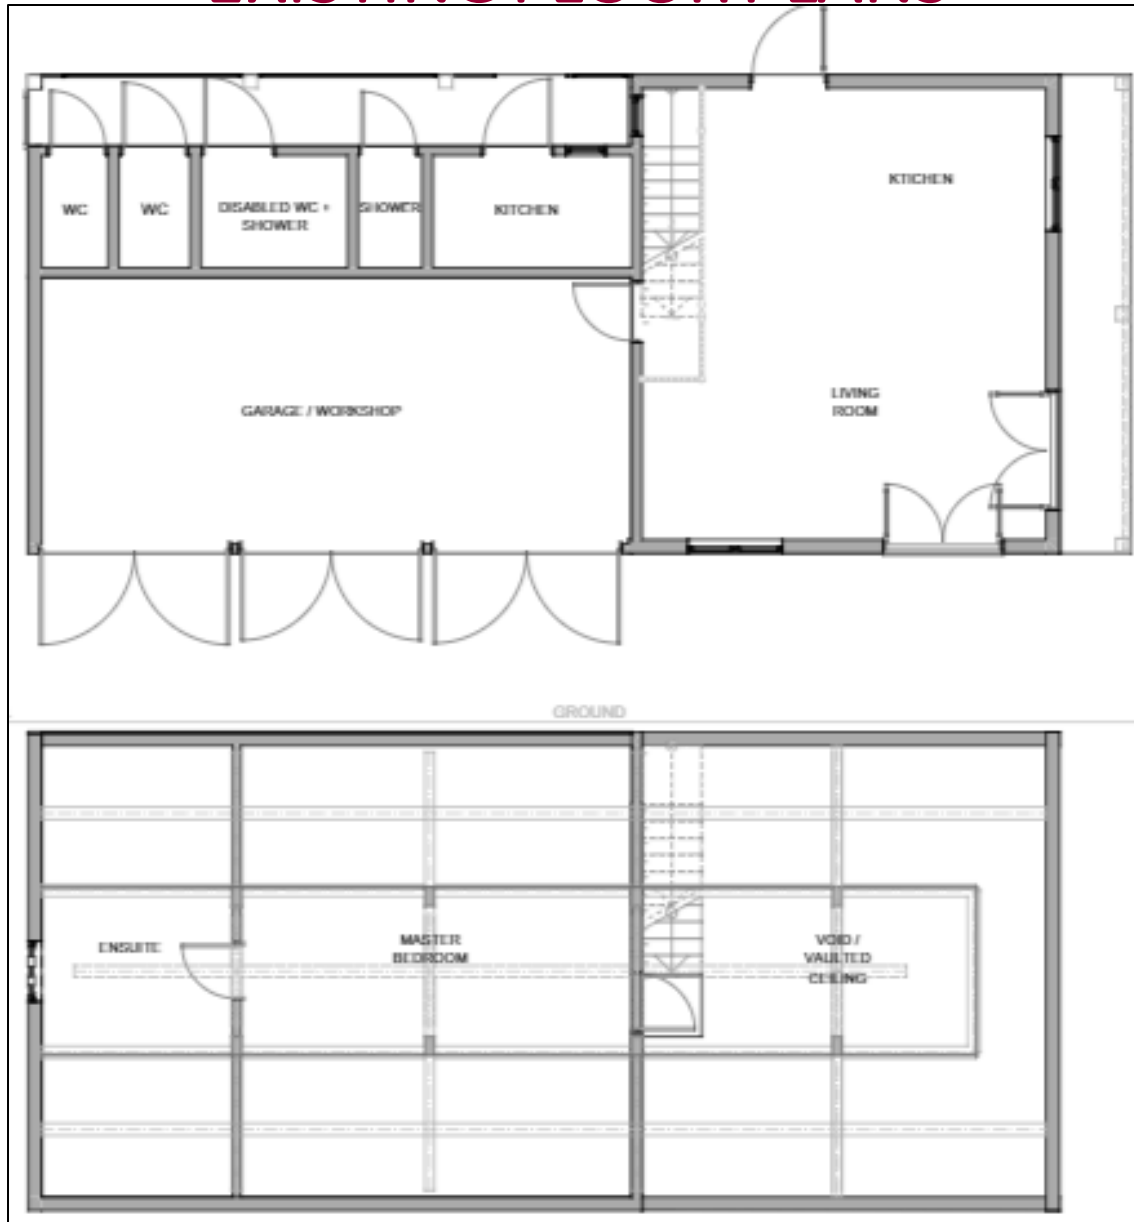

PROPOSED FLOOR PLANS



EXISTING ELEVATIONS



E-1 FRONT ELEVATION 1:50



E-3 REAR ELEVATION 1:50



E-4 SIDE ELEVATION 1:50



E-2 SIDE ELEVATION 1:50

PROPOSED ELEVATIONS



E-1 FRONT ELEVATION 1:50



E-3 REAR ELEVATION 1:50



E-4 SIDE ELEVATION 1:50



E-2 SIDE ELEVATION 1:50



E-6 SHED FRONT ELEVATION 1:50



E-7 SHED REAR ELEVATION 1:50



E-8 SHED SIDE ELEVATION 1:50



E-9 SHED SIDE ELEVATION 1:50

AERIAL VIEW



Warden's
Accommodation

SITE PHOTOS – VIEW FROM BIGHTON HILL



SITE PHOTOS



SITE PHOTOS

