


# 23/01375/FUL – LAND TO THE REAR OF 74 AND 76 LOVEDON LANE, KINGS WORTHY




# AERIAL VIEW



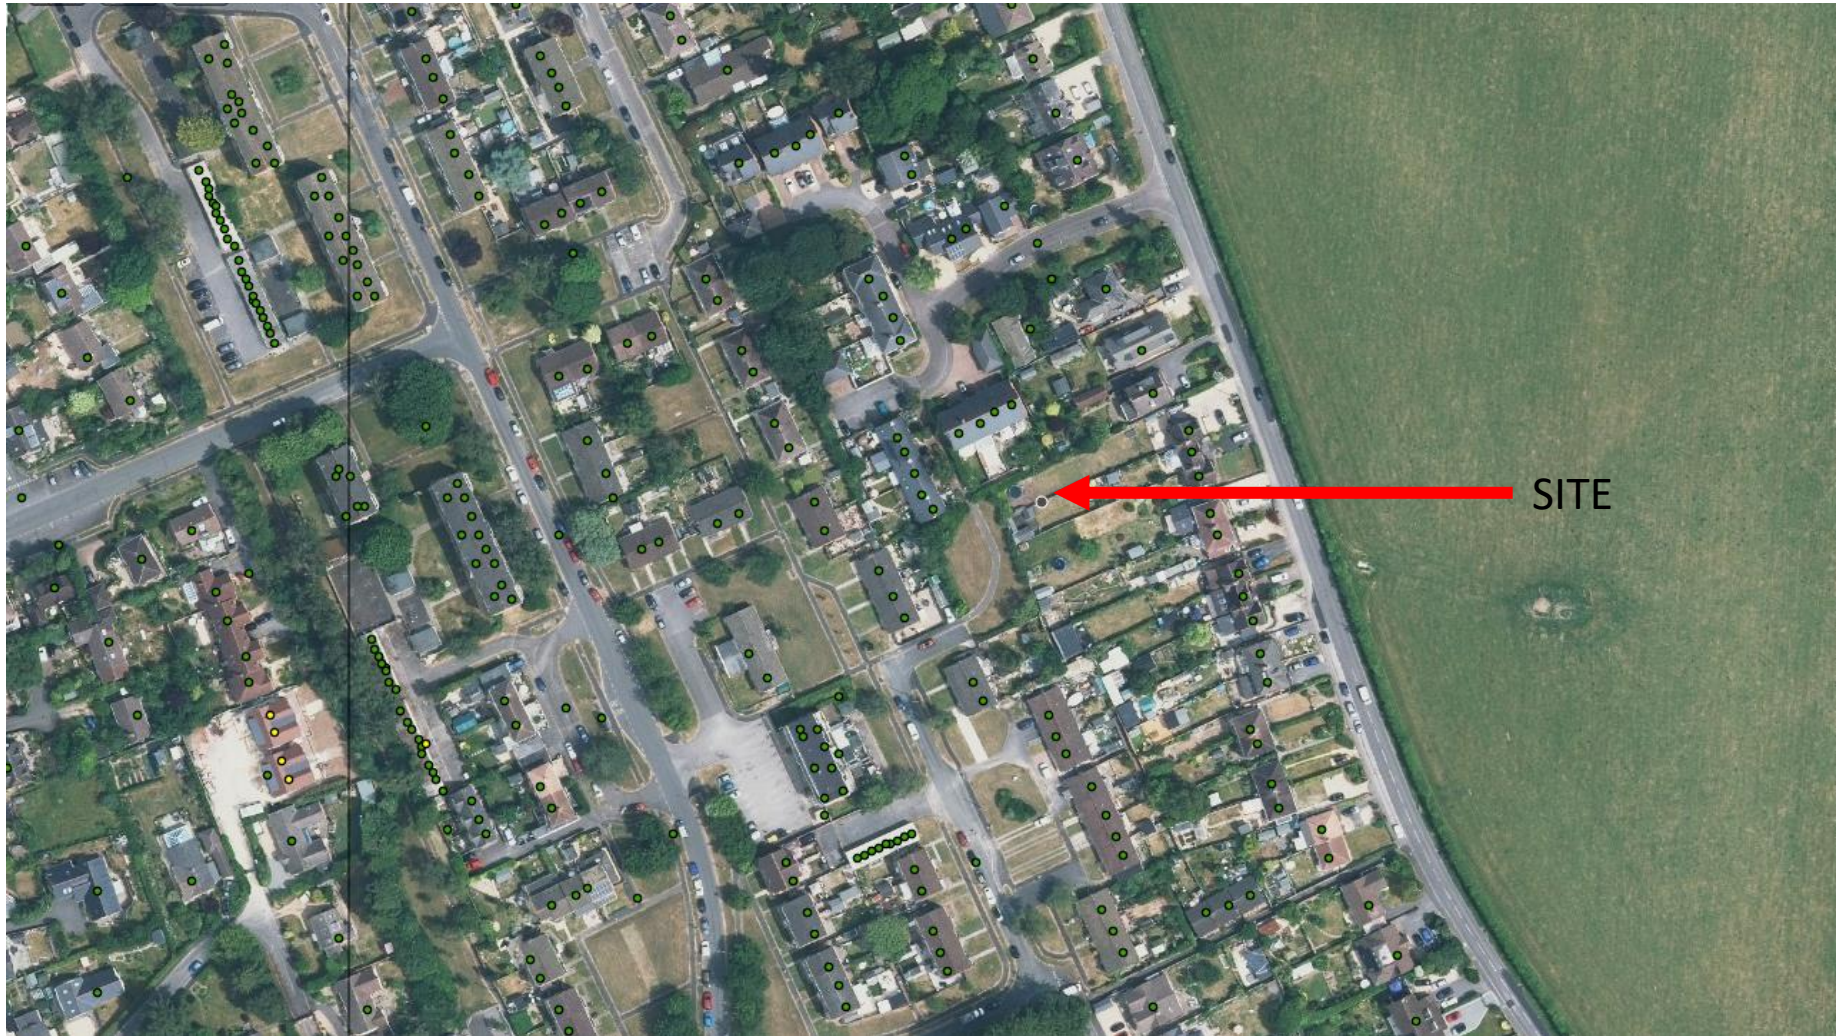


# PROPOSED SITE PLAN

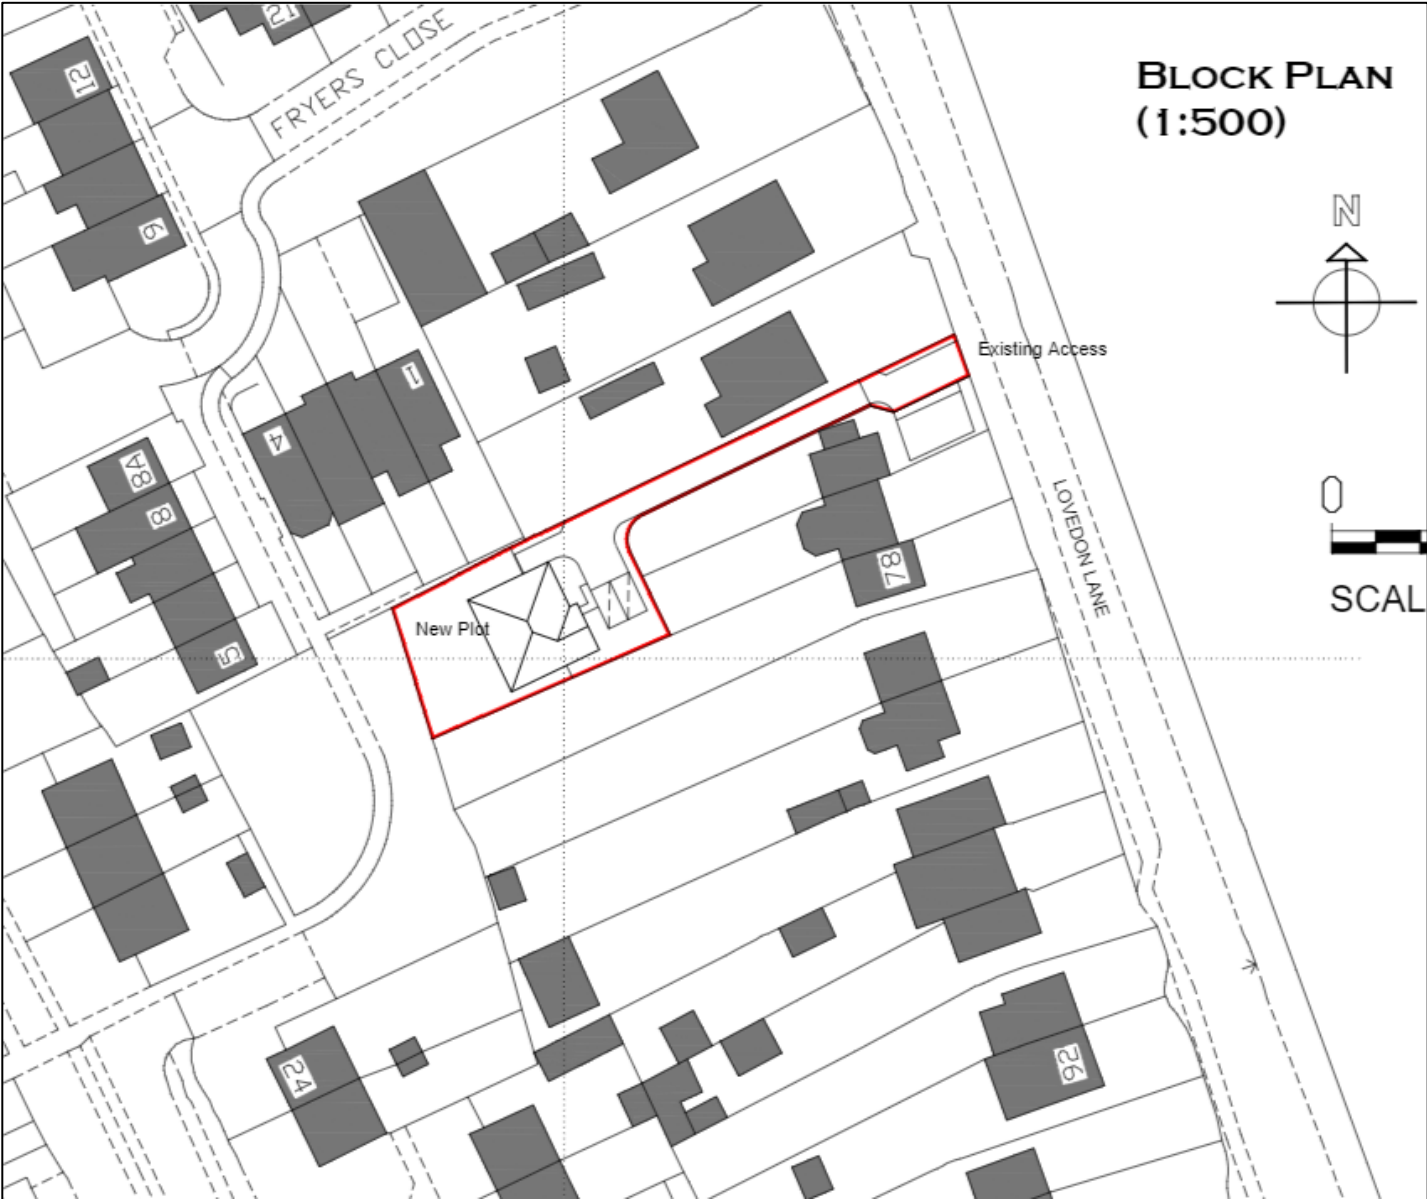

# PROPOSED SITE PLAN – DETAILED LAYOUT




# PROPOSED SITE ACCESS PLAN

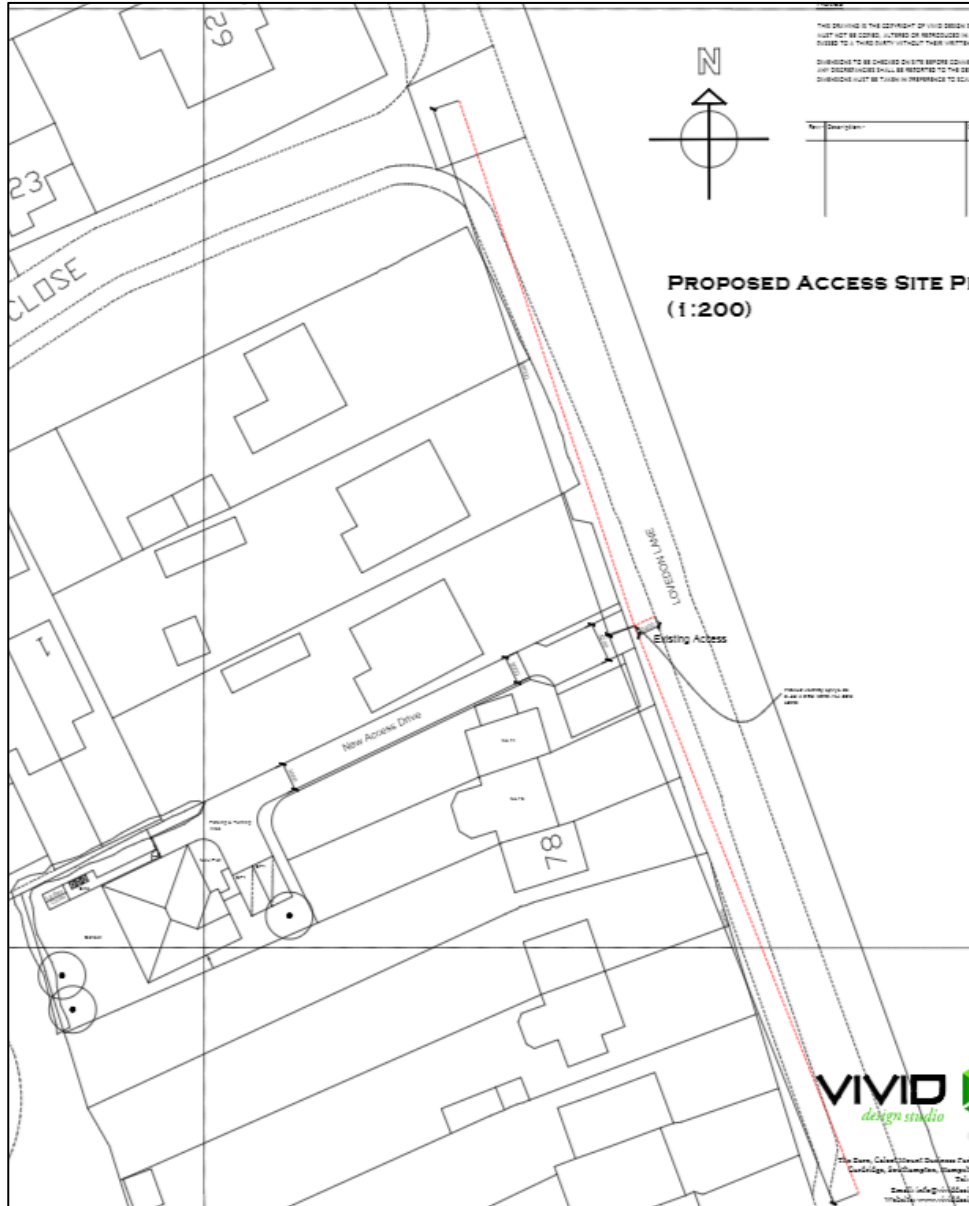

# PROPOSED PLANS AND ELEVATIONS



NEW PLOT  
**GROUND FLOOR PLAN**  
(1:50)

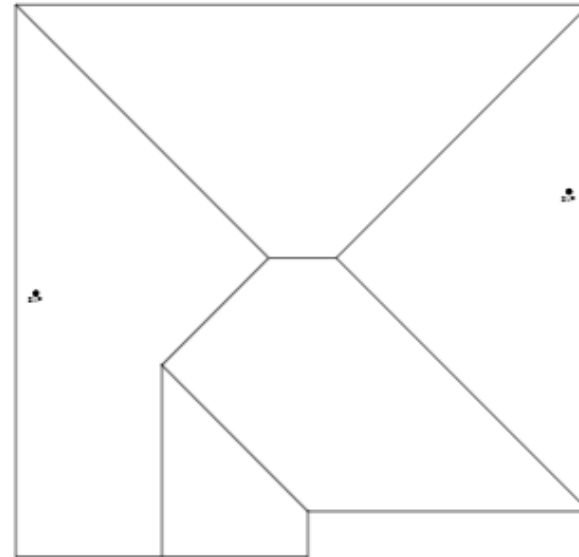

NEW PLOT  
**ROOF PLAN**  
(1:50)



SCALE BAR 1:100




NEW PLOT  
**EAST ELEVATION**  
(1:100)

NEW PLOT  
**NORTH ELEVATION**  
(1:100)

NEW PLOT  
**WEST ELEVATION**  
(1:100)

NEW PLOT  
**SOUTH ELEVATION**  
(1:100)

# SITE SECTIONS

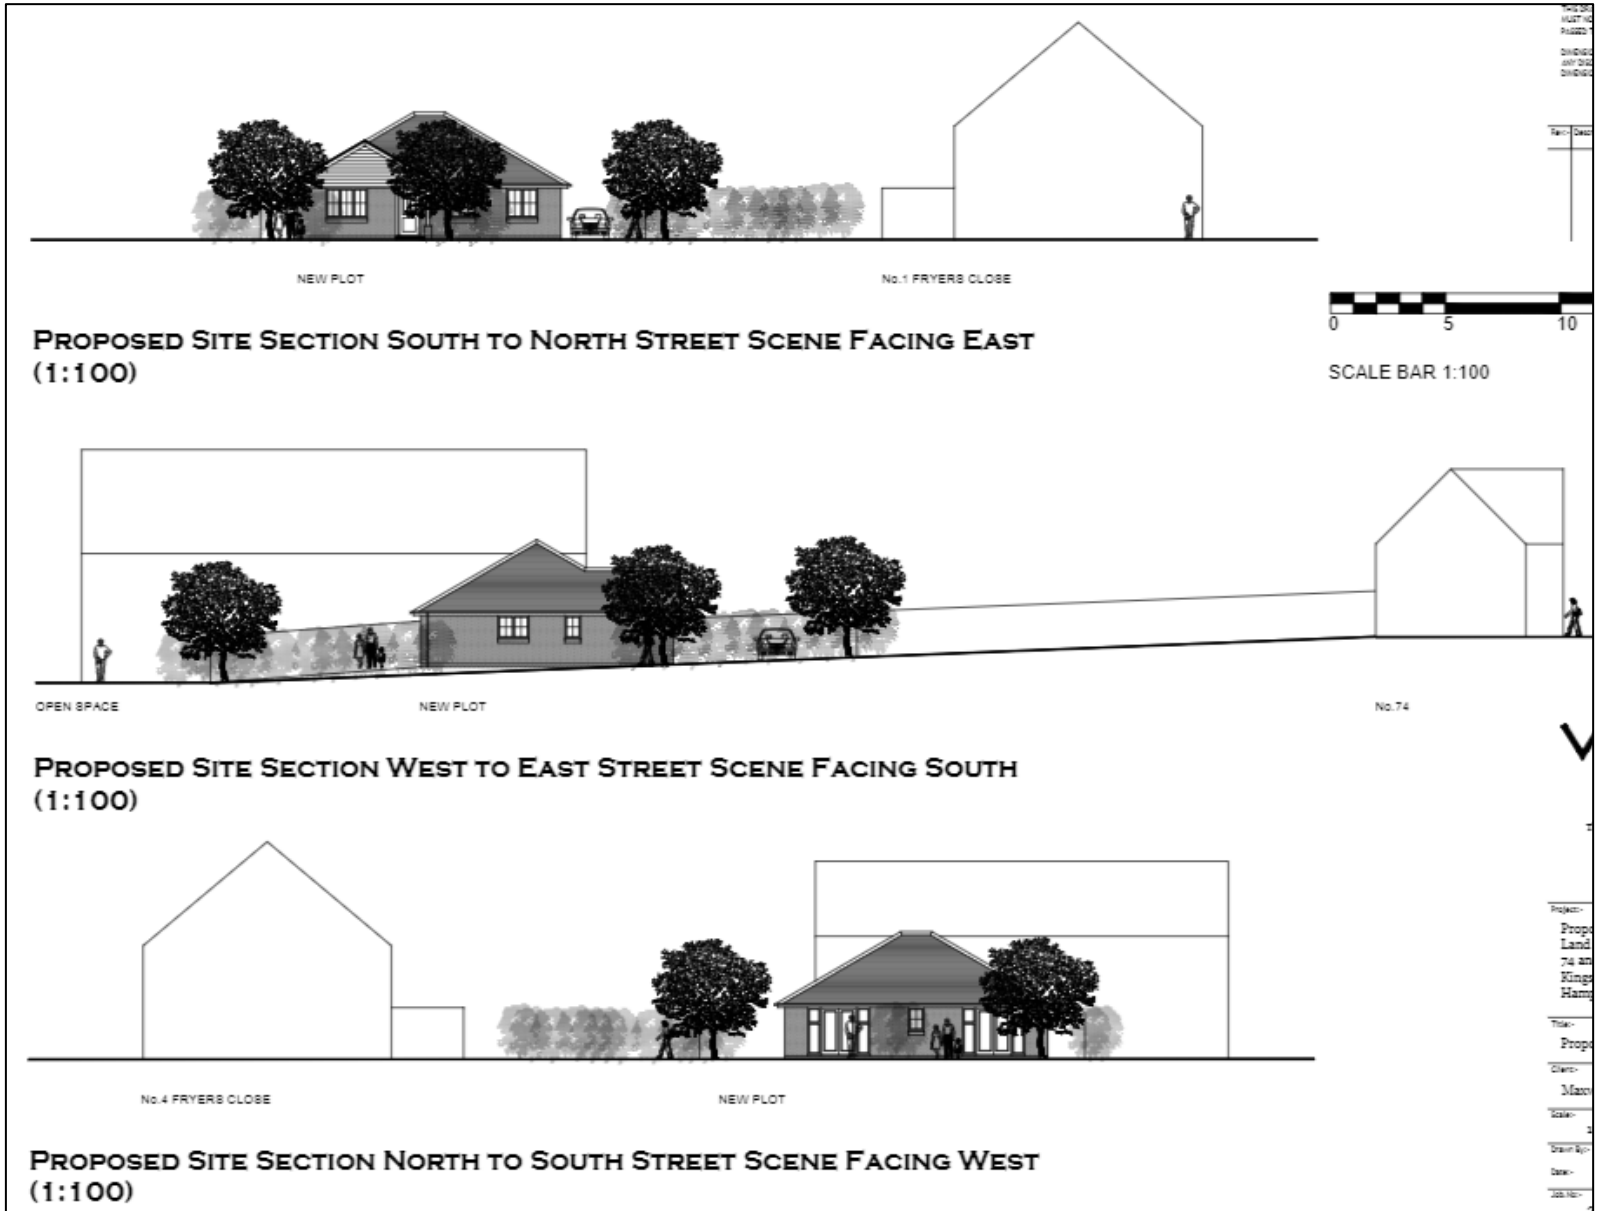

Project:  
 Propo  
 Land  
 for an  
 Kings  
 Ham  
 Title:  
 Propo  
 Client:  
 Maza  
 Scale:  
 Drawn By:  
 Date:  
 Job No:



# SITE PHOTOS – VIEW OF EXISTING DWELLINGS FROM FRYERS CLOSE





## SITE PHOTOS – VIEW OF EXISTING DWELLINGS FROM LOVEDON LANE



# SITE PHOTOS – VIEW OF PROPOSED ACCESS TRACK LOCATION AND VIEW OF NO 1 FRYERS CLOSE

