


23/02453/FUL

**Tanglefoot Farm Livery, Hensting Lane,
Fishers Pond, Hampshire**

Retrospective permission for the erection of Stable
block containing 6 stables, tack room and small hay
barn




Site Location Plan

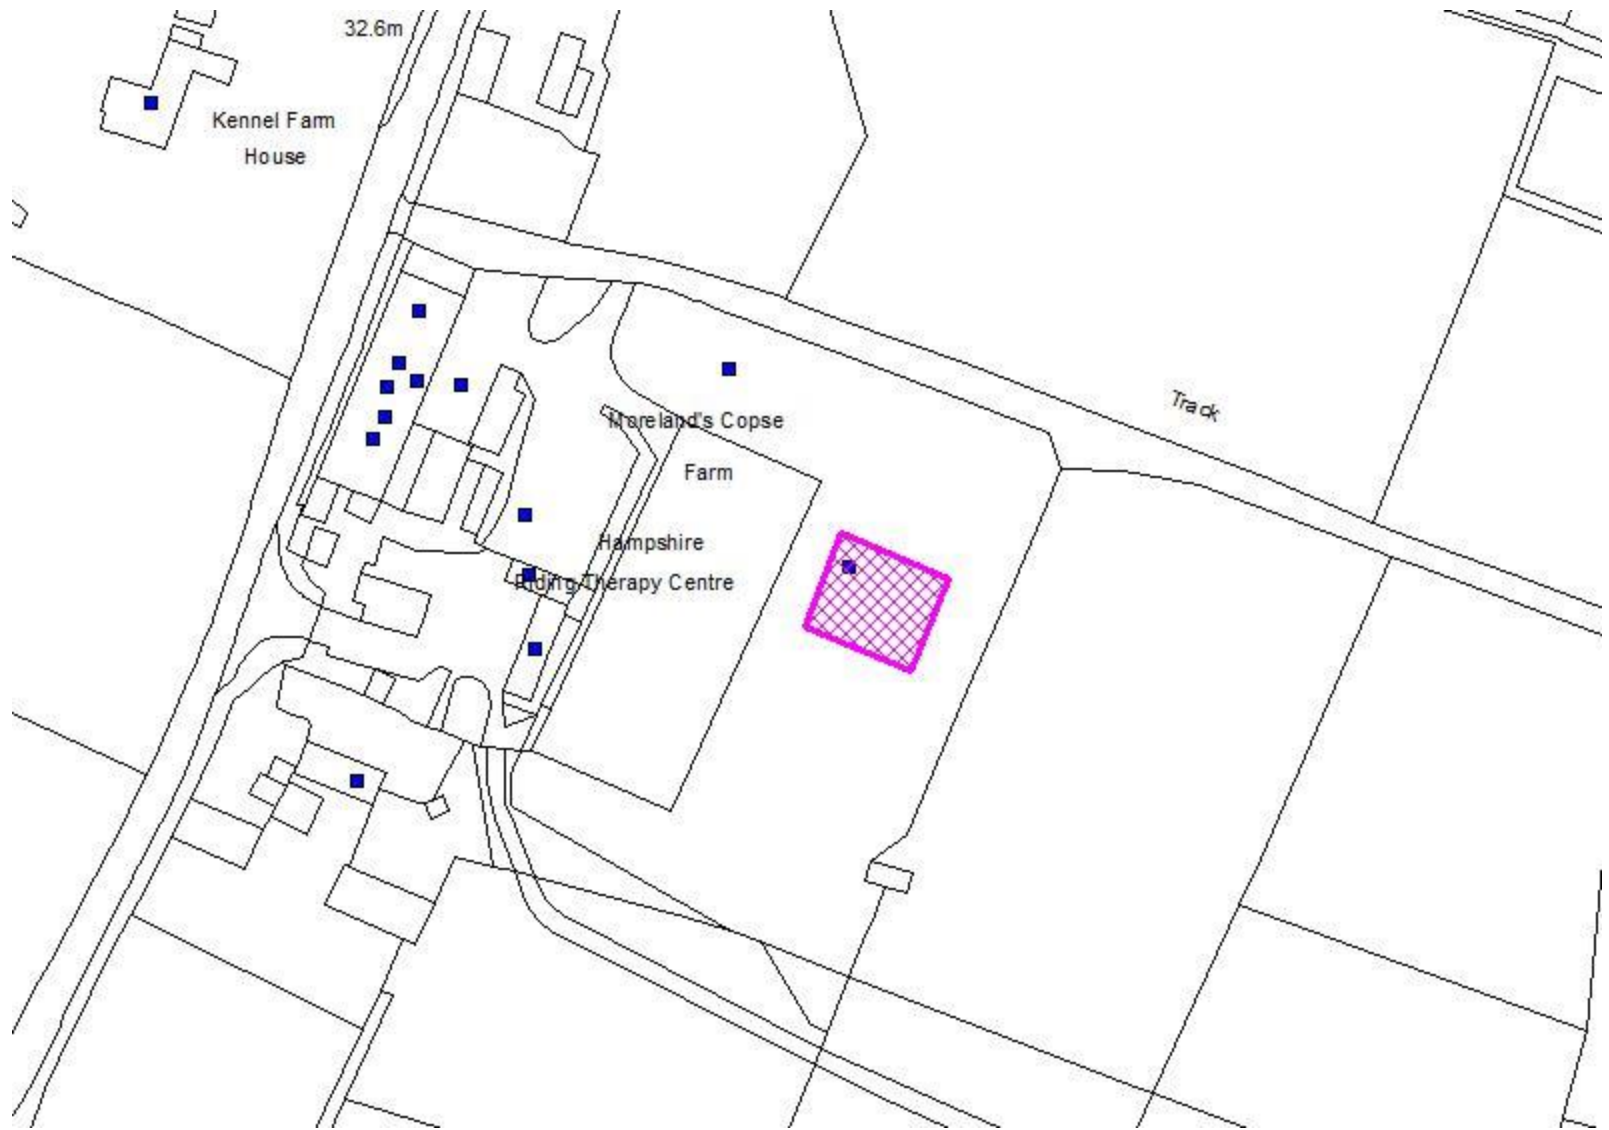

Proposed Site Plan



Aerial Photo (before development)

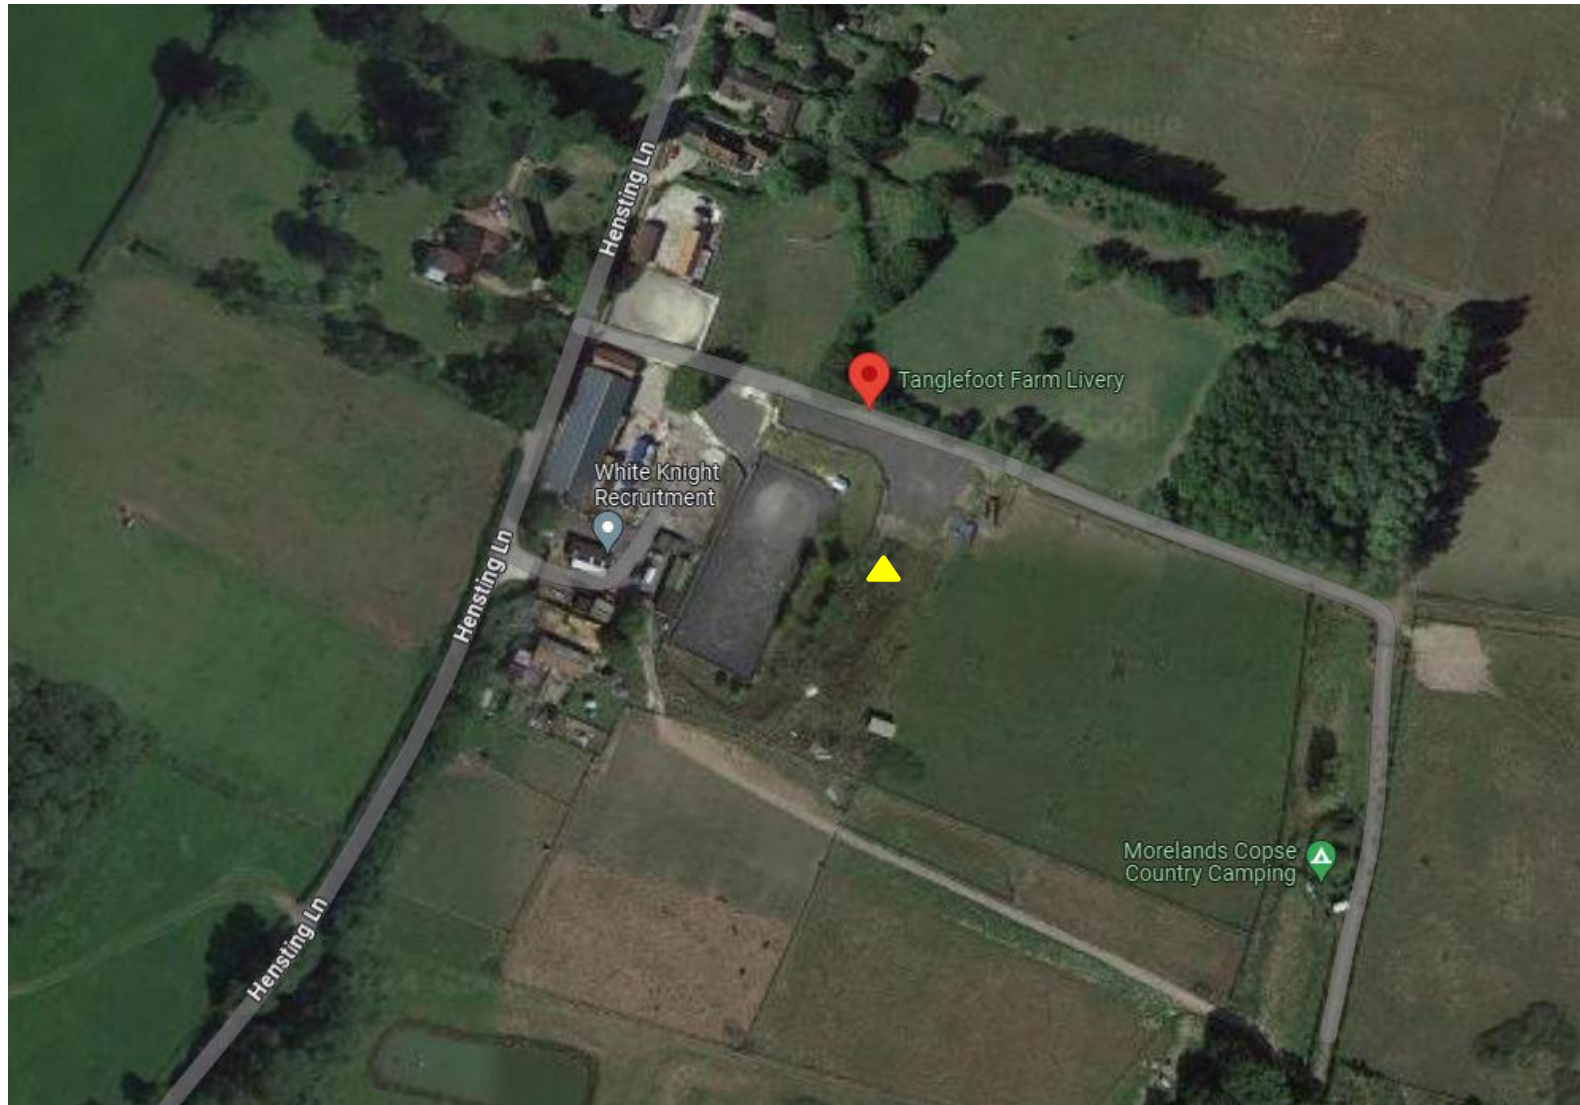

Aerial Photo (as existing)



Main Entrance Elevation



Photo Looking South Towards Stables



Photo Looking Towards West Elevation



Photo Looking Towards Stables from Access



Photo Looking West Towards Stables



Photo Looking West Towards Stables



Photo Looking West Down Access



Southwest Elevation Existing & Proposed

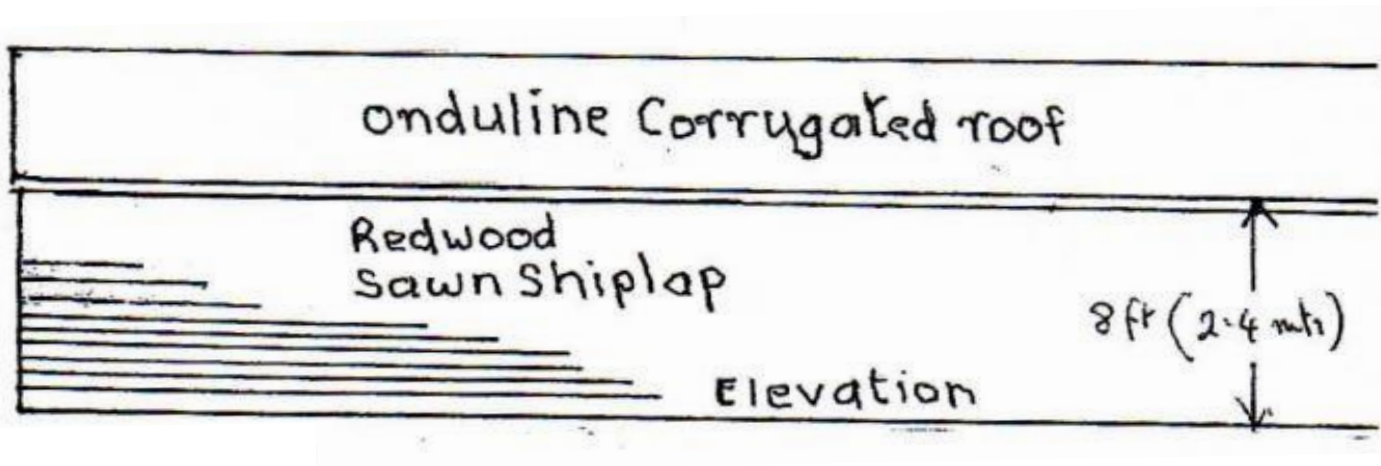



Photo Looking Towards North of Stables



Photo Looking Towards South of Stables



Section through main entrance

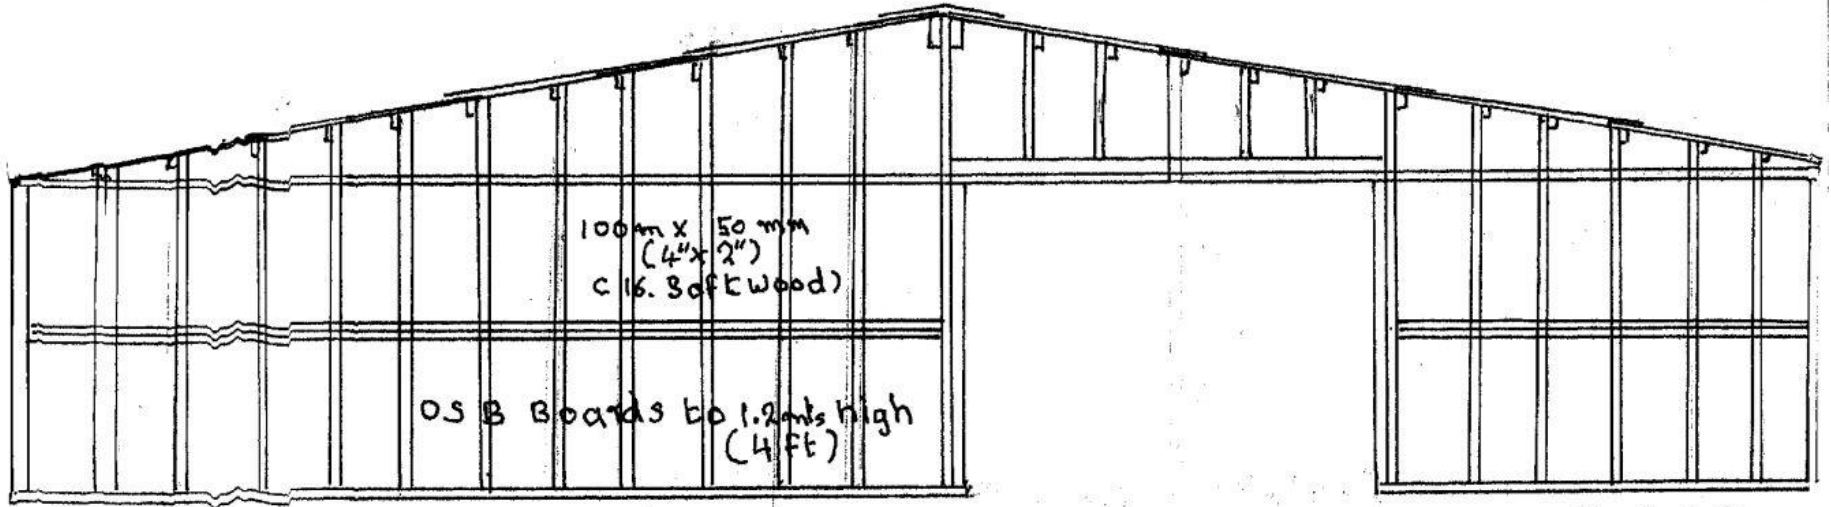

Scale 1:50

Photo Looking East Down Access



Photo Looking Towards West of Stables



Photo Looking Towards Commercial Buildings



Photos Looking West Down Access from Junction




Photo Looking Northeast from Hensting Lane



Photo Looking Southeast from Hensting Lane



Floor Plan

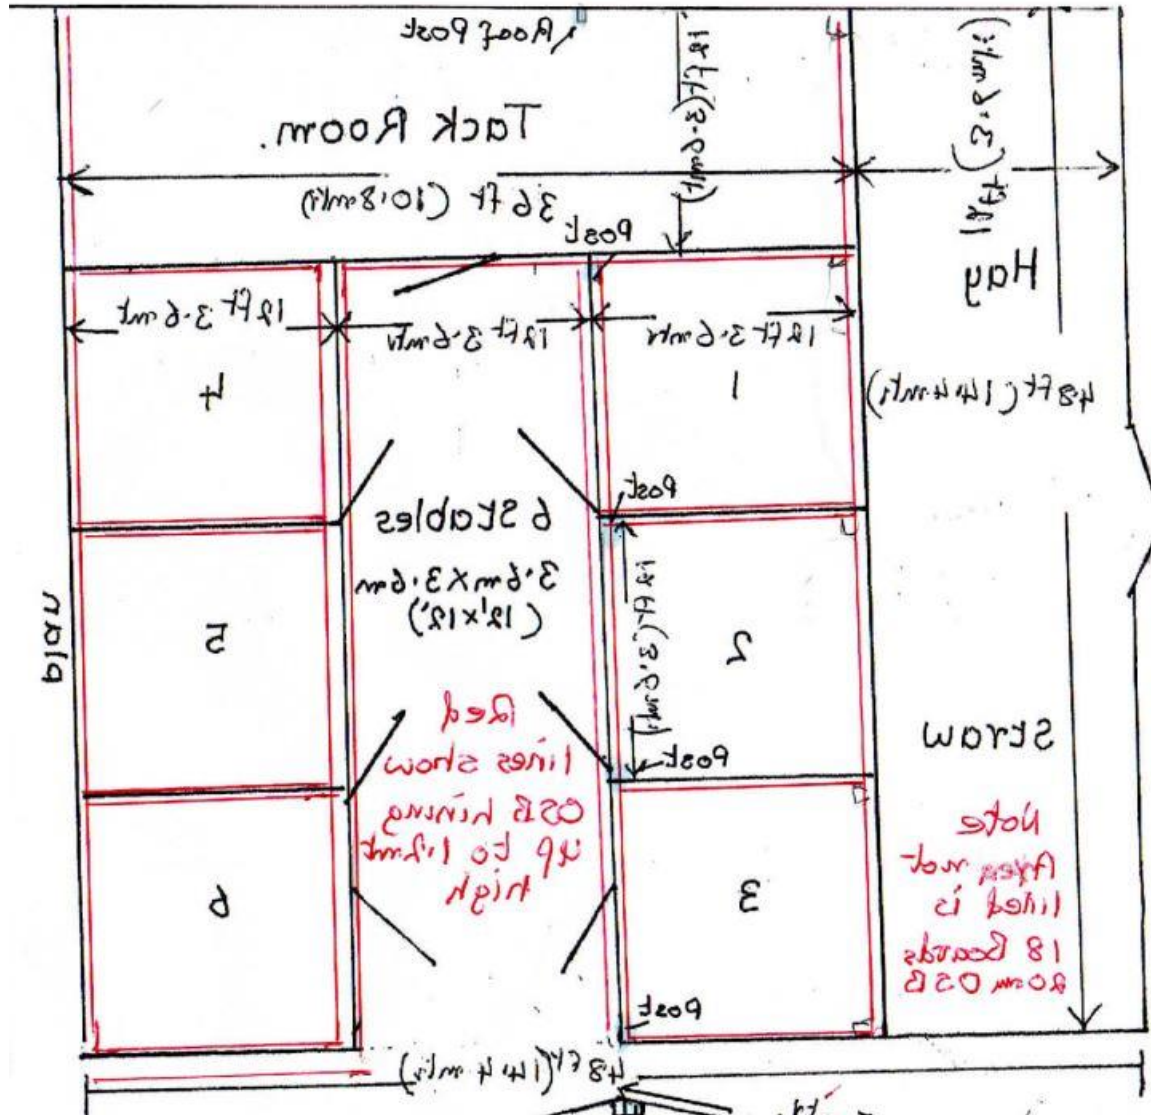

Internal Photos Photos



End of Presentation
Application Recommendation:
Permit