


23/02585/FUL

PROPOSED SELF BUILD DWELLING, GARAGING,
LANDSCAPING AND PACKAGE TREATMENT PLANT

ARNEWOOD HOUSE, BOYES LANE, COLDEN
COMMON SO21 1TA



LOCATION PLAN

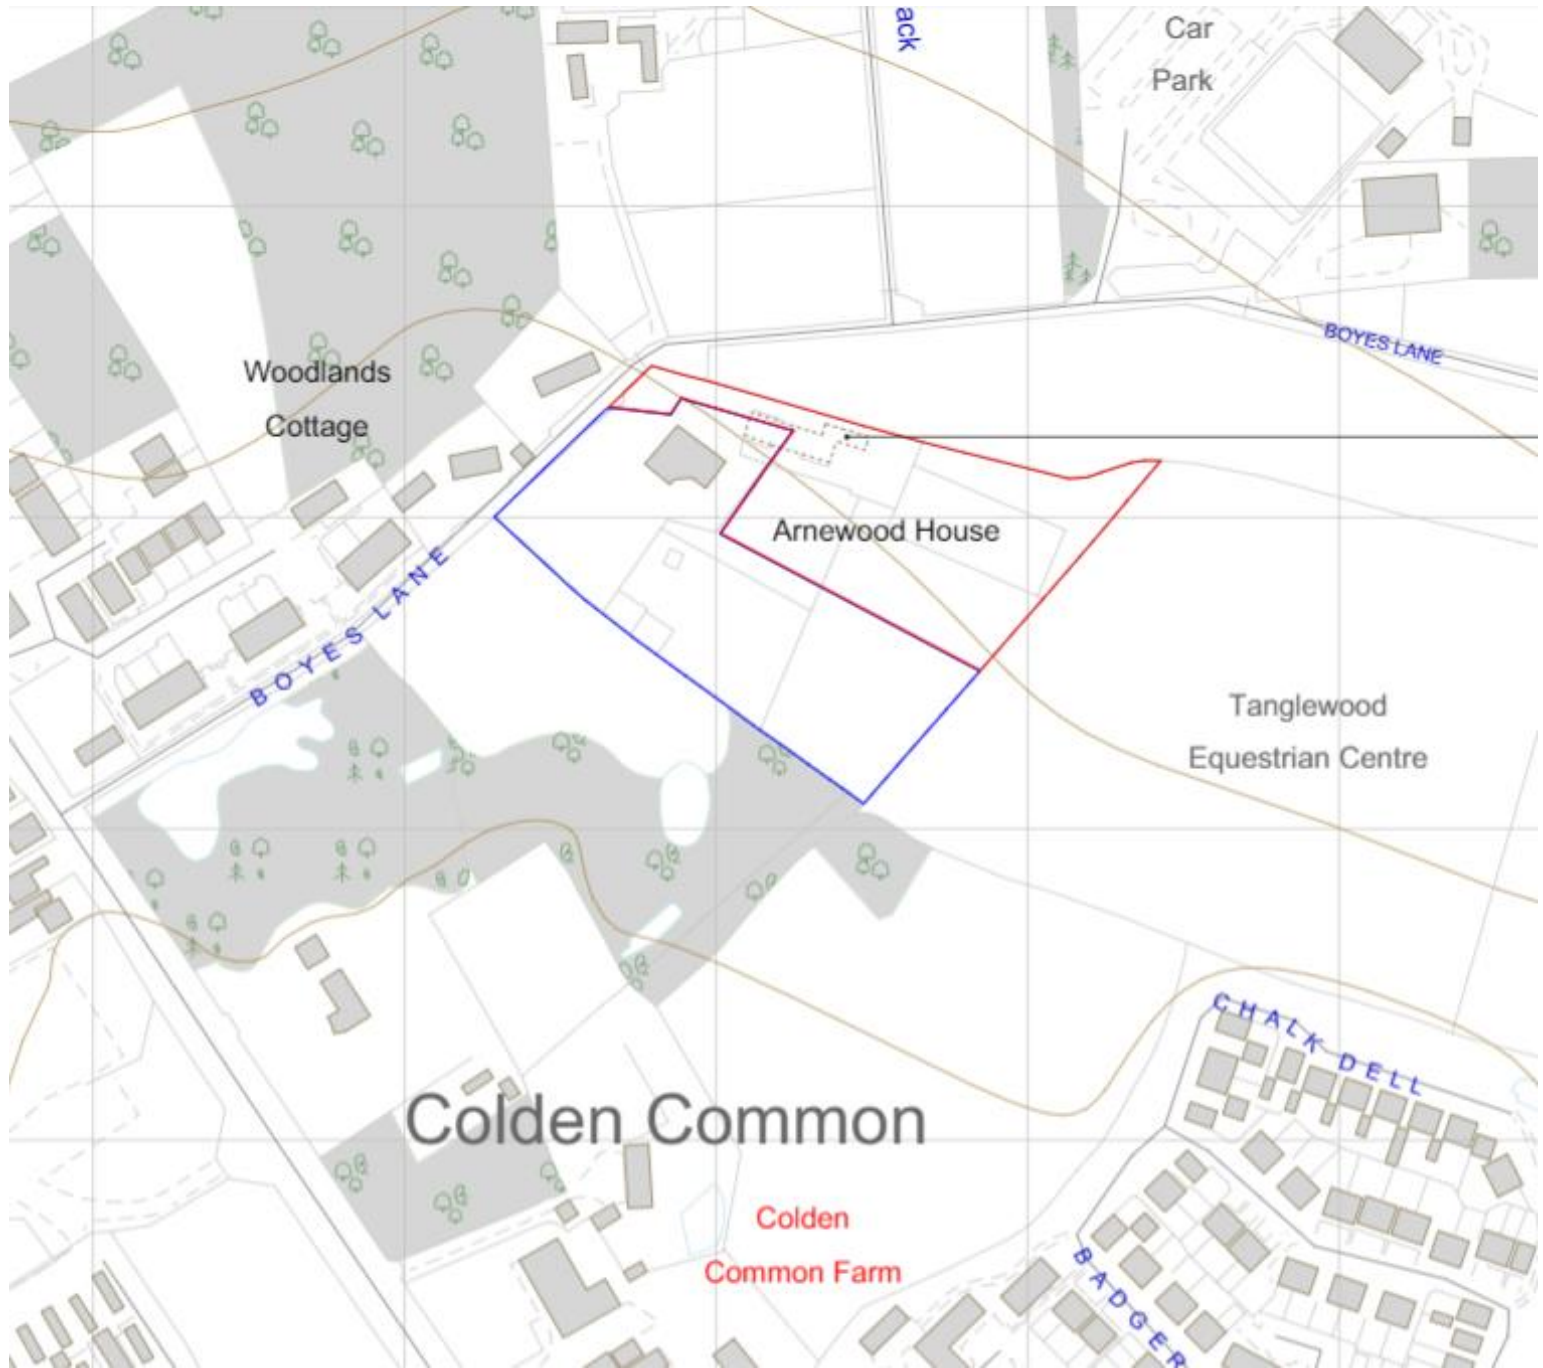


AERIAL VIEW




0 50 100m 448,396.660 122,375.796 Meters


PROPOSED SITE LAYOUT

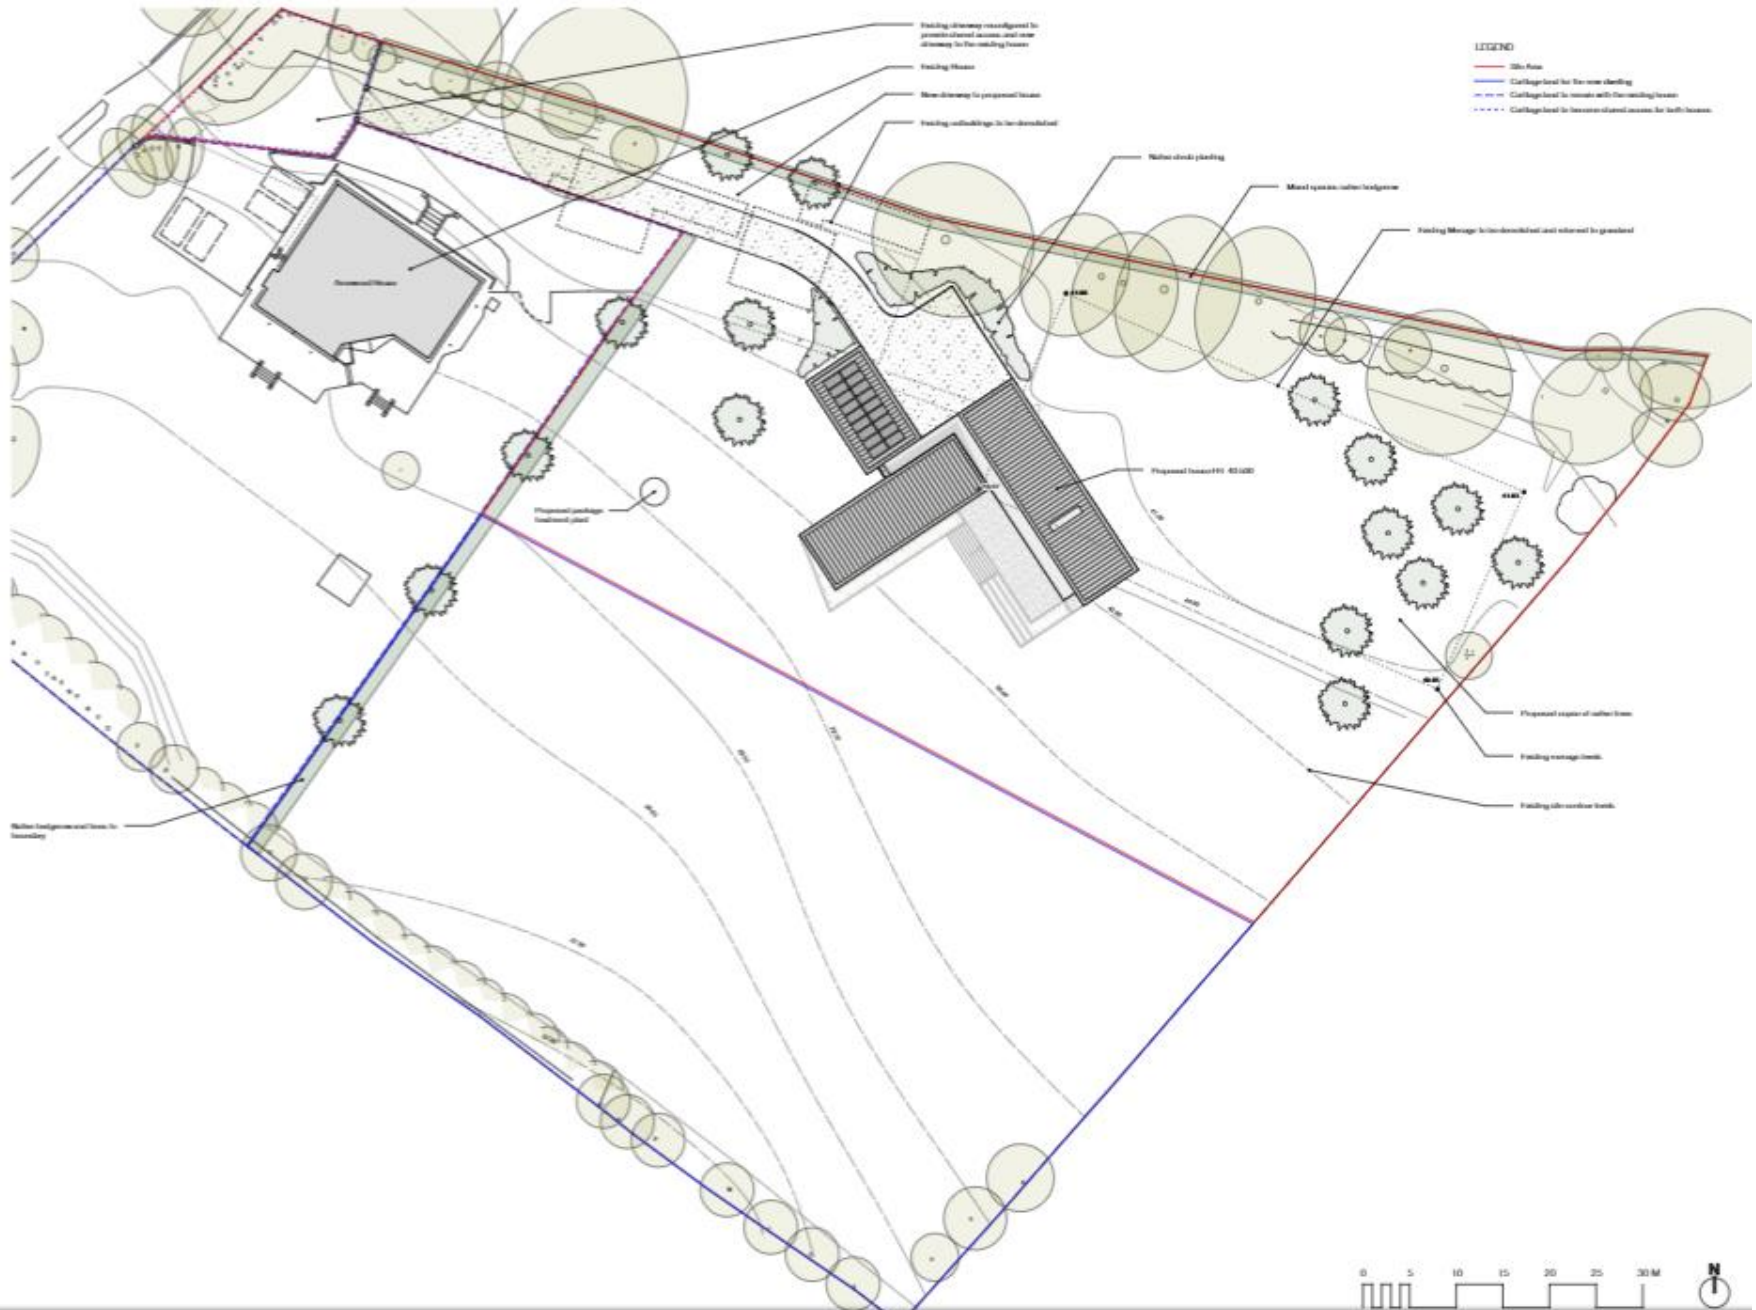


PROPOSED GROUND FLOOR PLAN

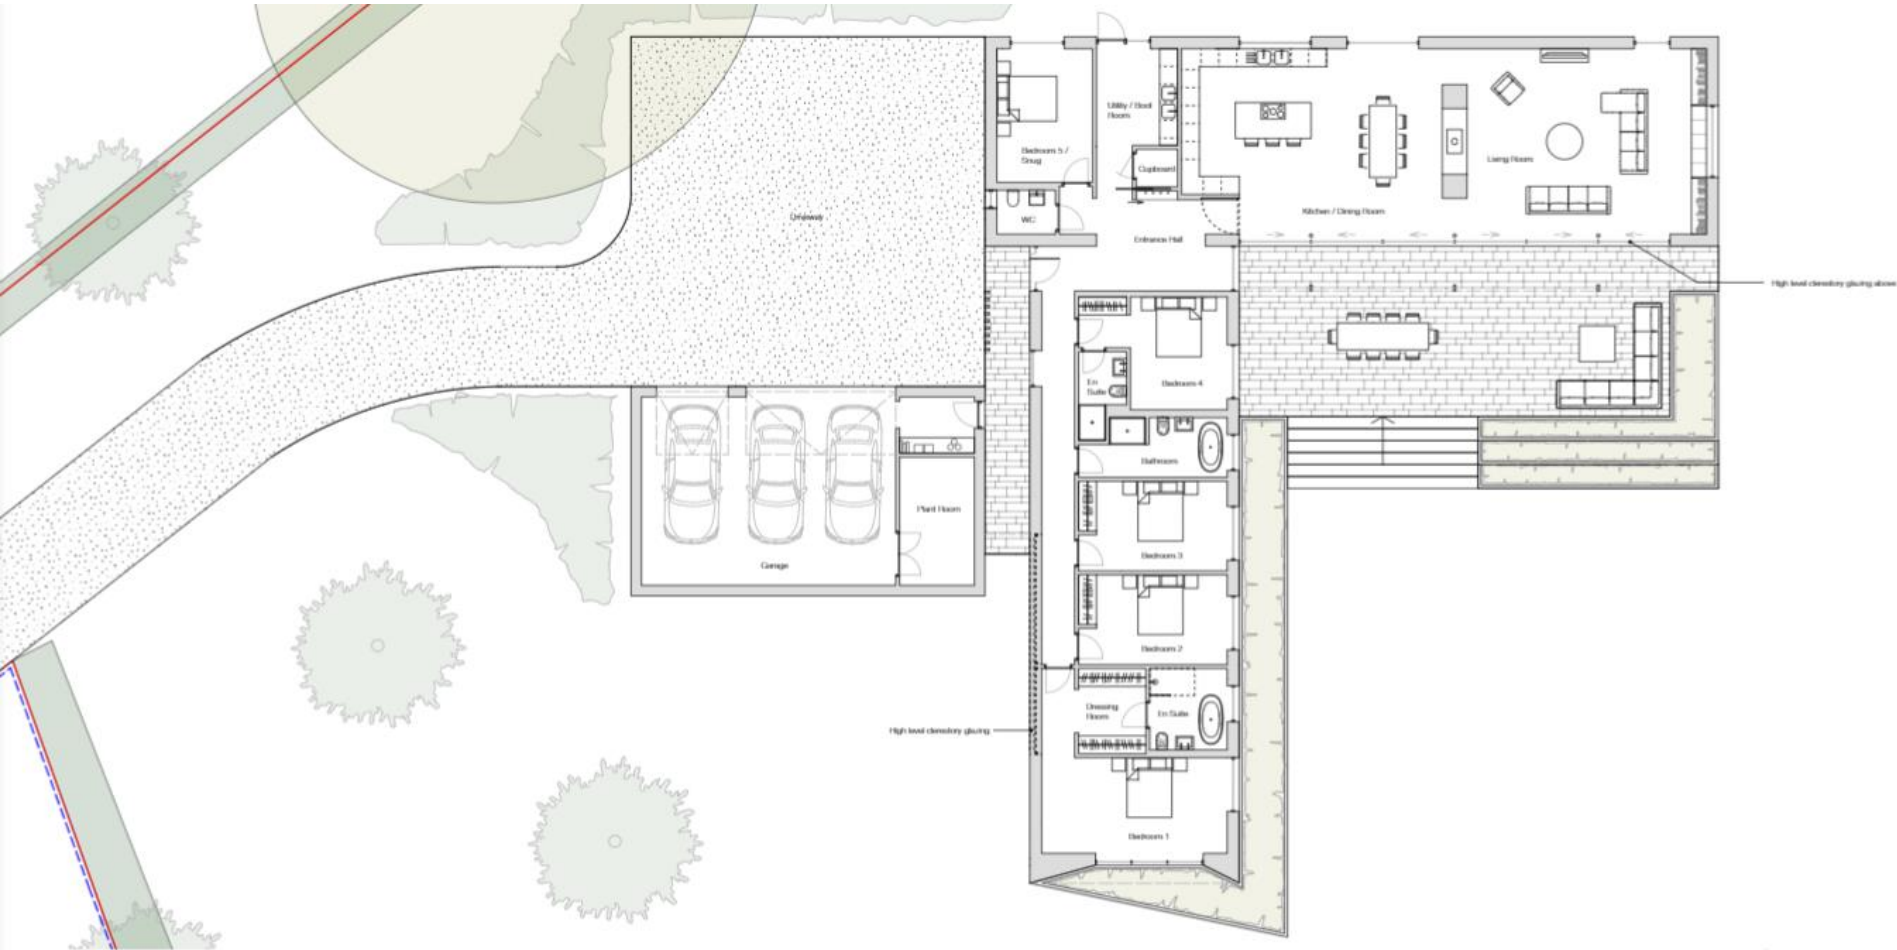

PROPOSED ROOF PLAN

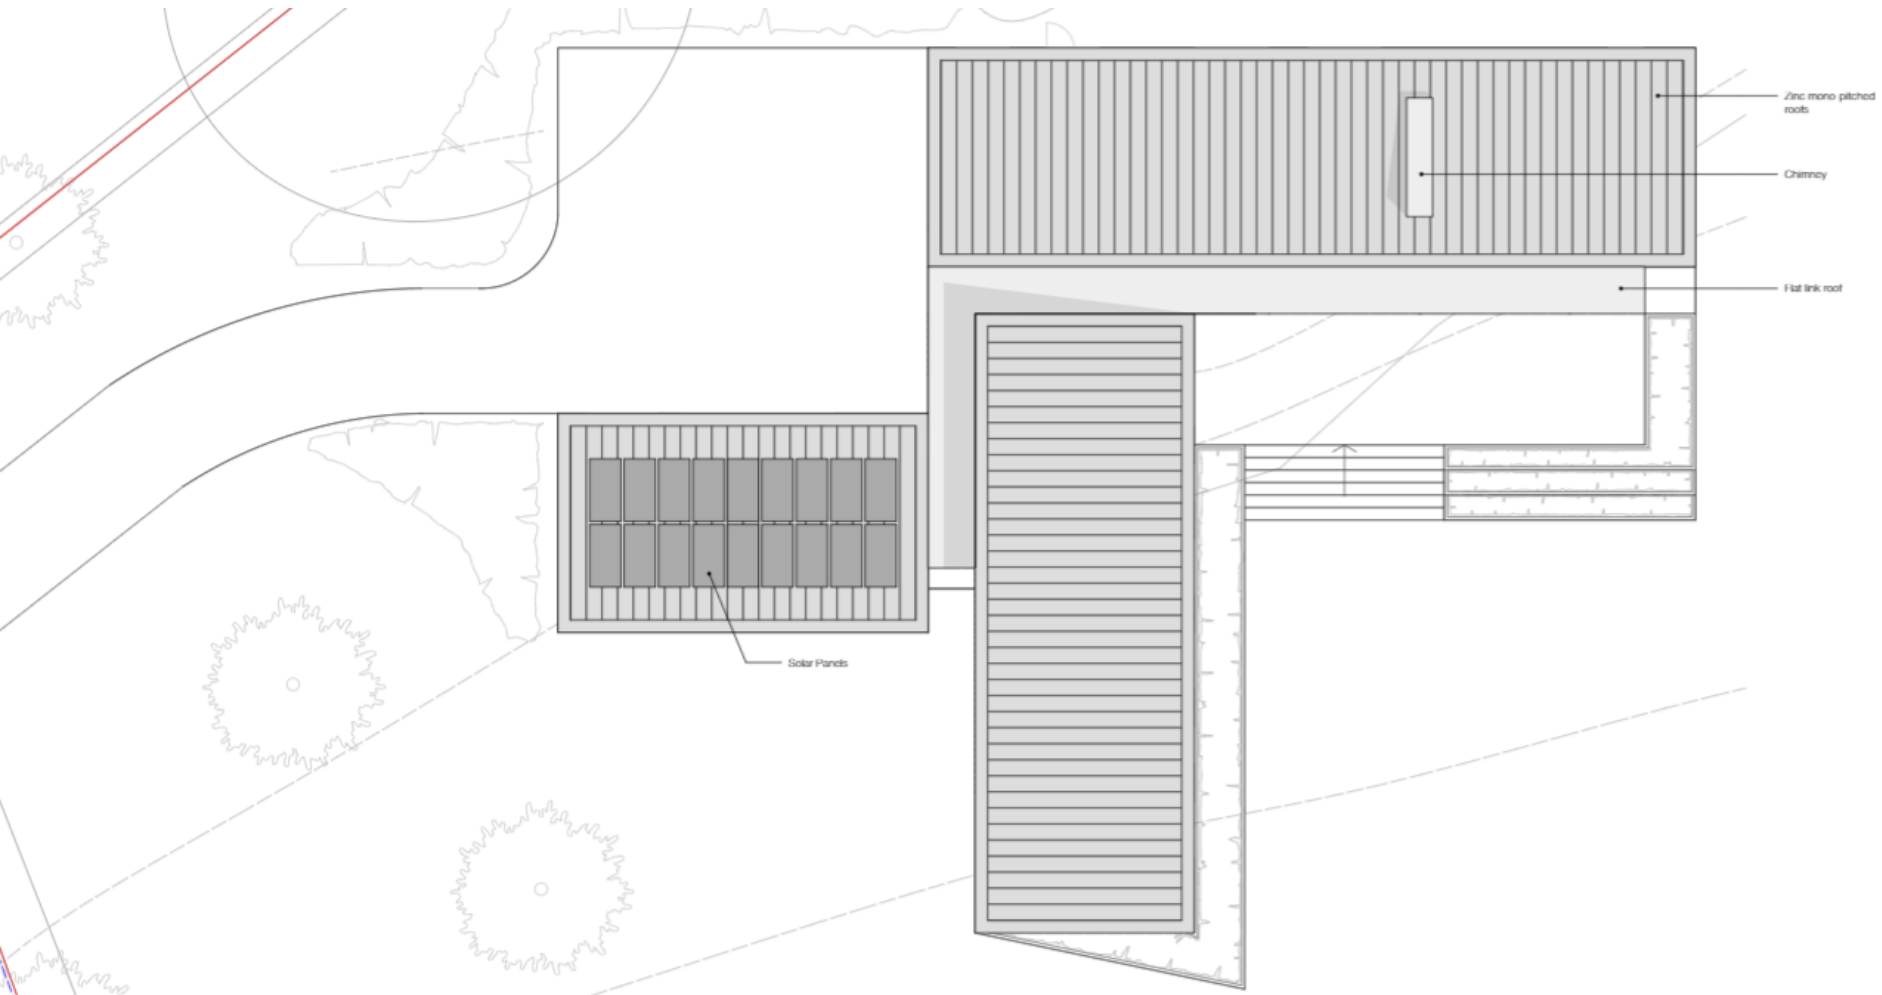

PROPOSED NORTH WEST AND SOUTH WEST ELEVATIONS

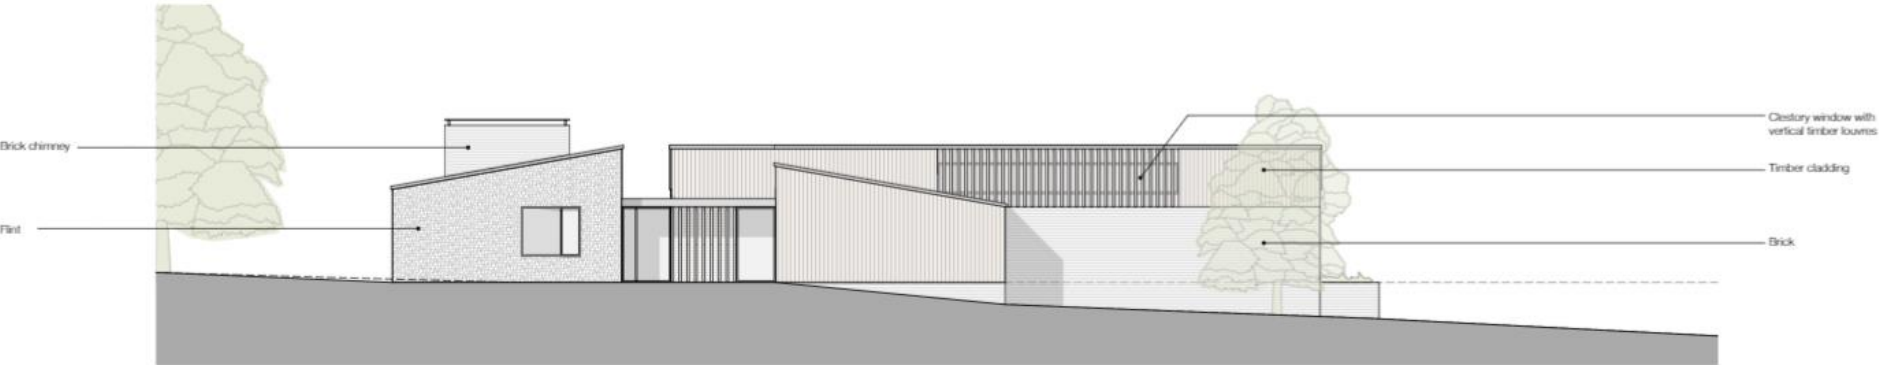

NORTH WEST ELEVATION
PROPOSED 1:100



SOUTH WEST ELEVATION
PROPOSED 1:100

PROPOSED SOUTH EAST AND NORTH EAST ELEVATIONS



SOUTH EAST ELEVATION
PROPOSED 1:100



NORTH EAST ELEVATION
PROPOSED 1:100

EXISTING ACCESS AND VIEW TOWARDS ARNEWOOD HOUSE



VIEW EAST TO APPLICATION SITE FROM PARKING AREA AT ARNEWOOD HOUSE



VIEW SOUTH EAST TO STABLE BLOCK



VIEW EAST TO RIDING ARENA



VIEW EAST FROM WITHIN RIDING ARENA



VIEW WEST TO STABLE TO ARNEWOOD HOUSE AND STABLES



VIEW SOUTH FROM ACCESS



VIEW WEST TO ARNEWOOD HOUSE



VIEW ALONG SOUTH EAST BOUNDARY

