


SDNP/23/04050/FUL

- Old Green Farm, Whites Lane, Owslebury


Associated operational development pursuant to application reference SDNP/22/05927/PA3R, together with the insertion of mezzanine floors to apart-hotel units and the re-cladding of the remaining part of the existing barn to create enclosed storage for the holding.

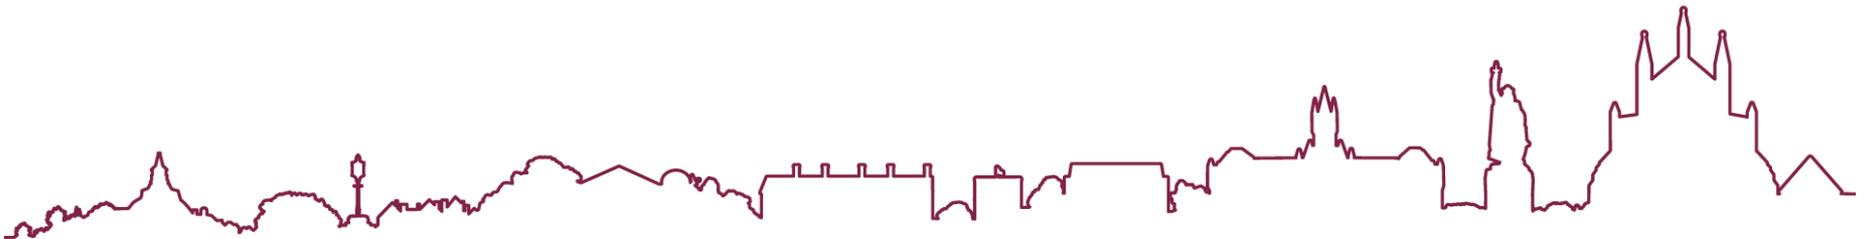

SDNP/23/04050/FUL– Old Green Farm, Whites Lane, Owslebury



Aerial of the barn

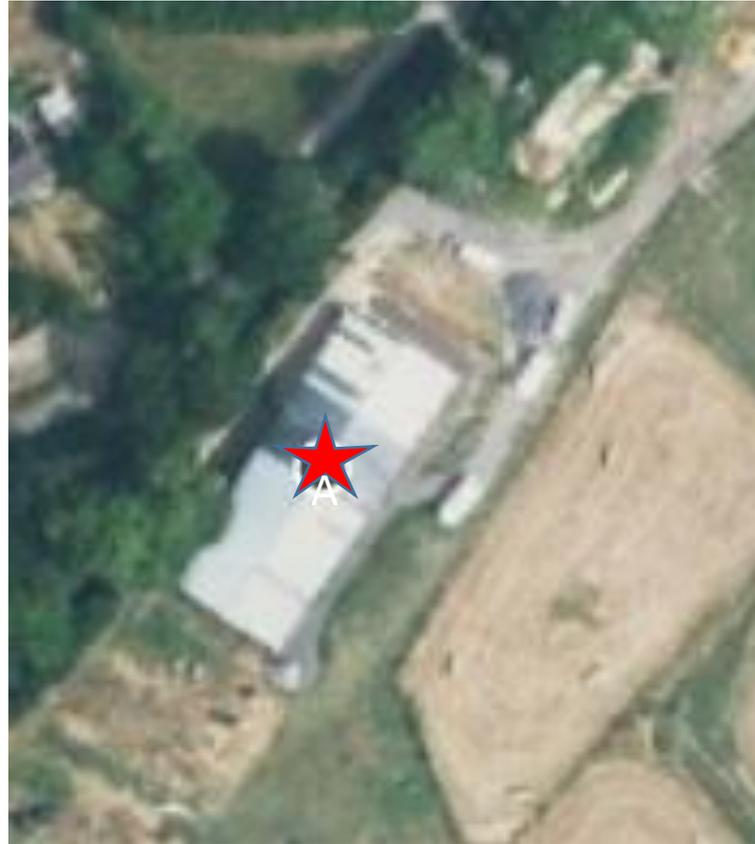

 Application Site

Location Plan



Barn at Old Green Farm



Old Green Farm (existing access)



Image 1



Image 2

Image 1 - Main entrance to Old Green Farm from Whites Lane (NW)

Image 2 - Entrance from the bus terminus (N)

Images of boundary treatment along the PRow Owslebury 9 & 28




PRoW 9 to the right of the image
and PRoW 28 left of the image



PRoW 9 with the site to the left
of the track

Old Green Farm

Views of the barn from within the site

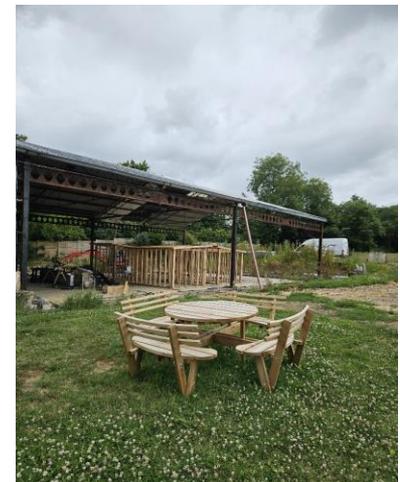

Views of the barn and setting within the existing landscape

Old Green Farm

Views from within the site and the boundary lines



Boundary with
Whaddon Lane (E)




Boundary with
PRoW 9 (W) existing
track from within
the site




Views to the south

Proposed Ground floor & First floor Plans

scale 1:125

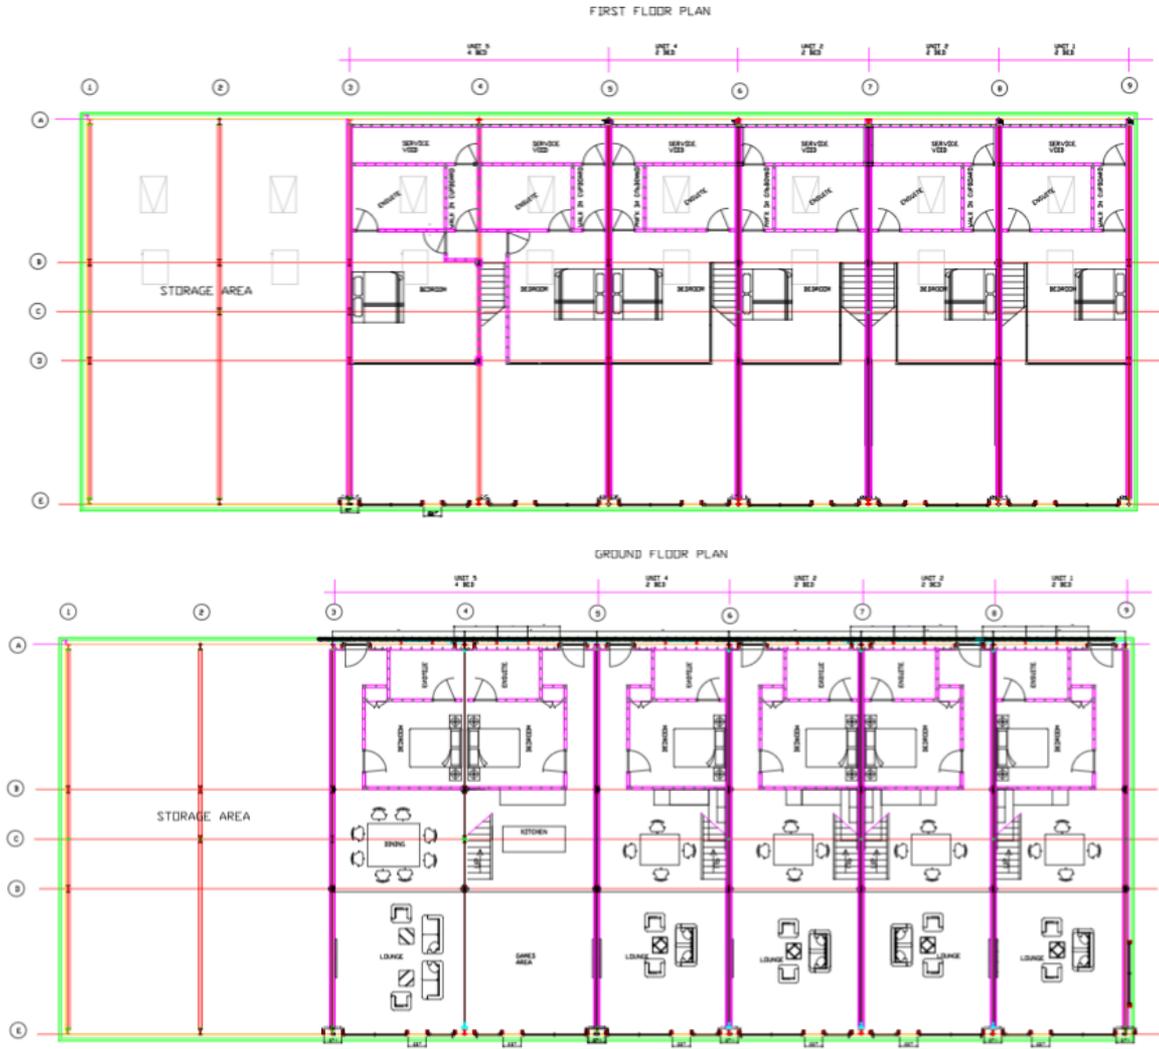

Proposed Elevations

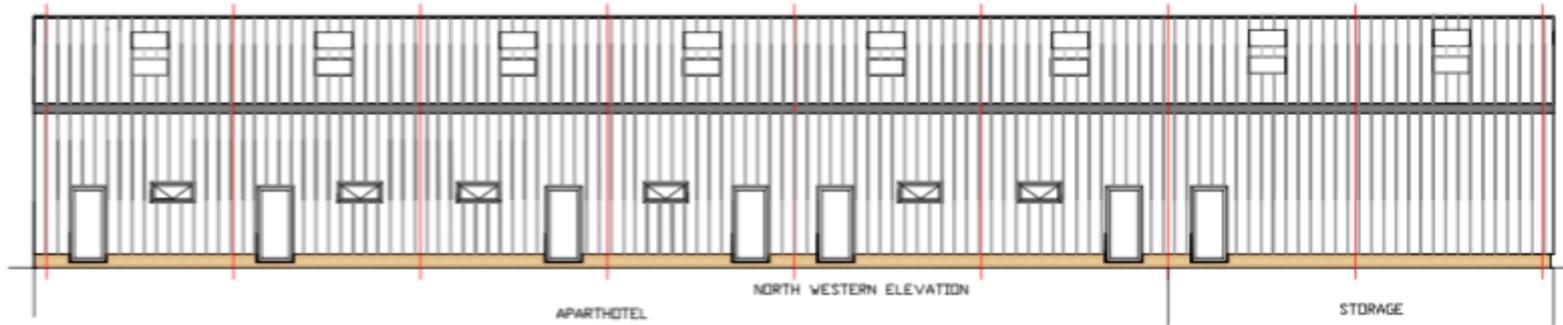

Gable end elevations

