

70 Olivers Battery Road North, Olivers
Battery, Winchester, Hampshire, SO22
4JB

Rear single storey extension to family home, new raised hard
landscaping.

Application Number: 24/01559/HOU





HeartBee Flowers
Temporarily closed

Seldon Cl

The Croft

Badger Farm Rd
A3090

Olivers Battery Rd S

Oliver's Battery Rd N

Oliver's Battery Rd N

Oliver's Battery Rd N

Badger Farm Rd

Walpole Rd


Walpole Rd

Fox

Google

Existing Ground Floor Plan

70 OLIVER'S BATTERY ROAD NORTH, SO22.

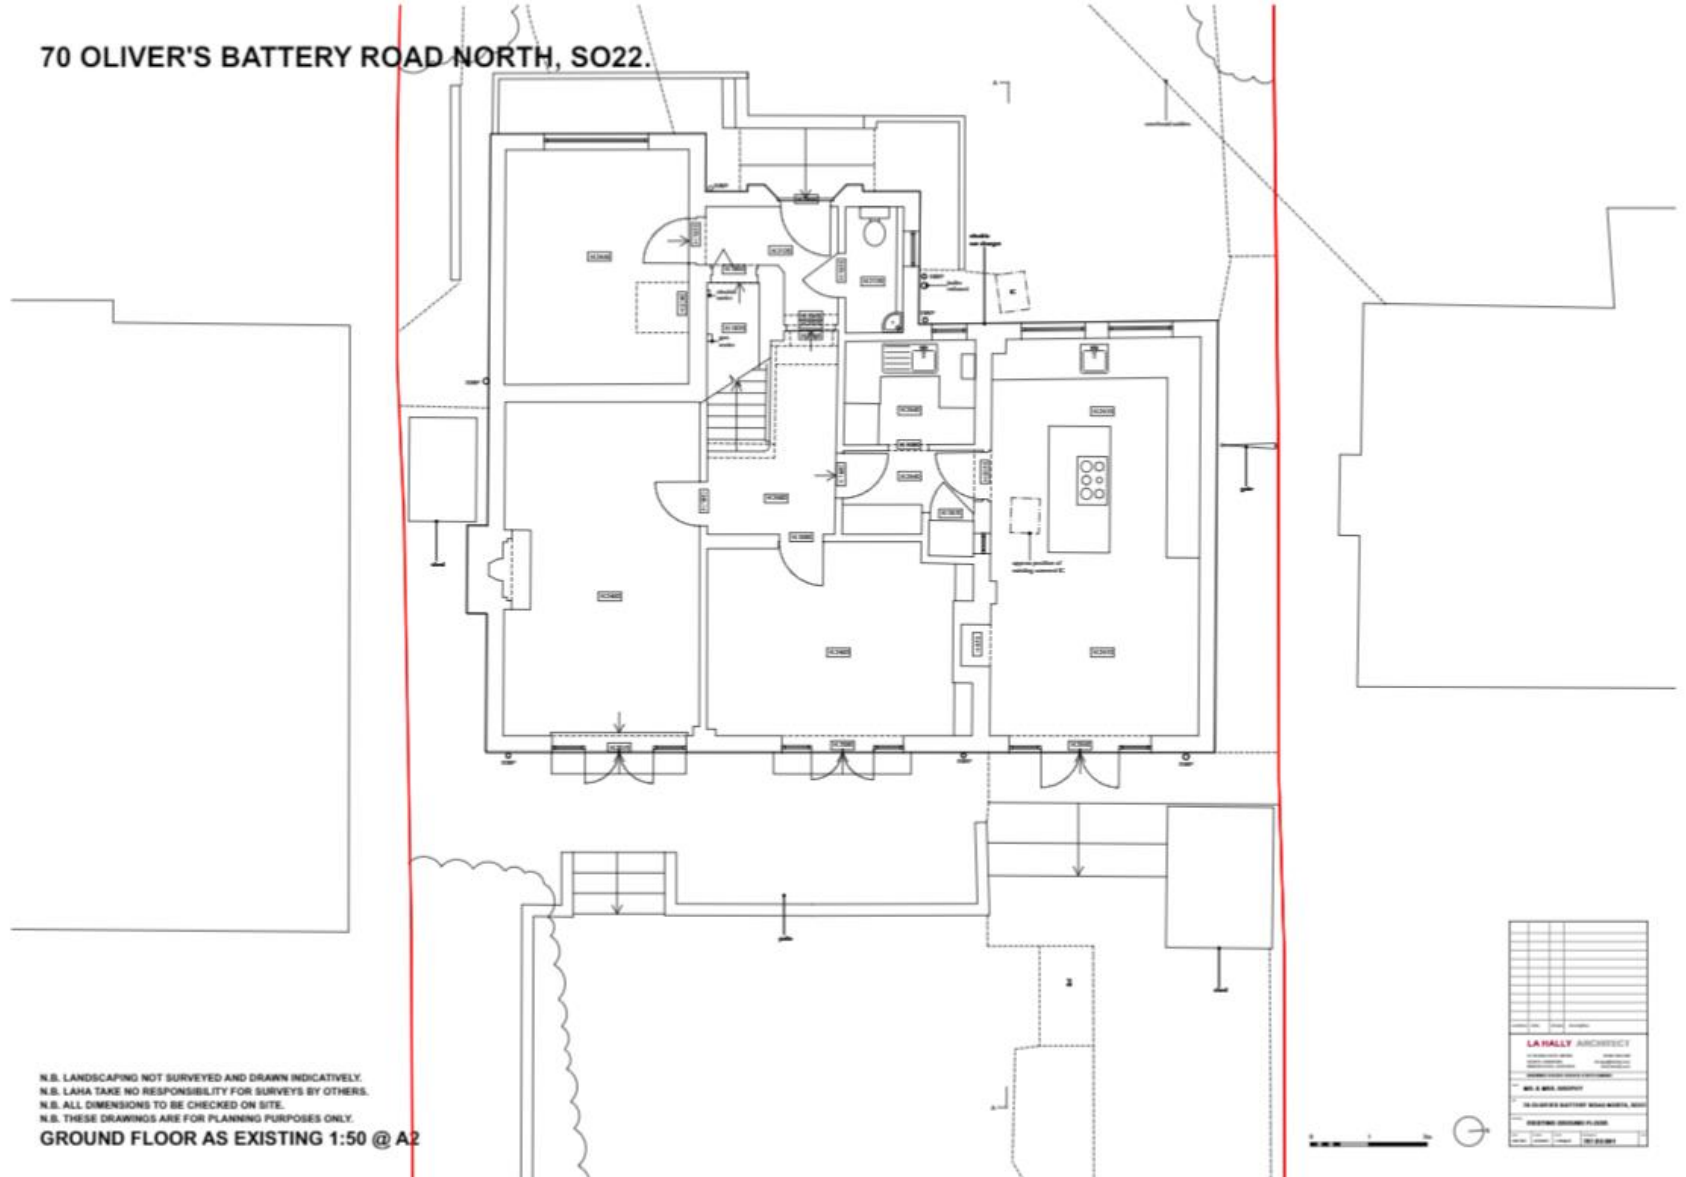

N.B. LANDSCAPING NOT SURVEYED AND DRAWN INDICATIVELY.
N.B. LAHA TAKE NO RESPONSIBILITY FOR SURVEYS BY OTHERS.
N.B. ALL DIMENSIONS TO BE CHECKED ON SITE.
N.B. THESE DRAWINGS ARE FOR PLANNING PURPOSES ONLY.
GROUND FLOOR AS EXISTING 1:50 @ A2

LA HALLY ARCHITECT	
70 OLIVER'S BATTERY ROAD NORTH, SO22	PLANNING PURPOSES ONLY
LA HALLY ARCHITECT	
70 OLIVER'S BATTERY ROAD NORTH, SO22	
PLANNING PURPOSES ONLY	

Photos of the Application Site



Photos of the Application Site



Photos of the Application Site



RECOMMENDATION - APPROVE

Proposal complies with Local Plan policies as is laid out within the report.