


23/02638/OUT

OUTLINE APPLICATION FOR TWO HOLIDAY LETS;
ACCESS; PACKAGE TREATMENT PLANT

LAND BETWEEN PARK VIEW AND FOREST GATE,
FOREST LANE, WICKHAM



LOCATION PLAN

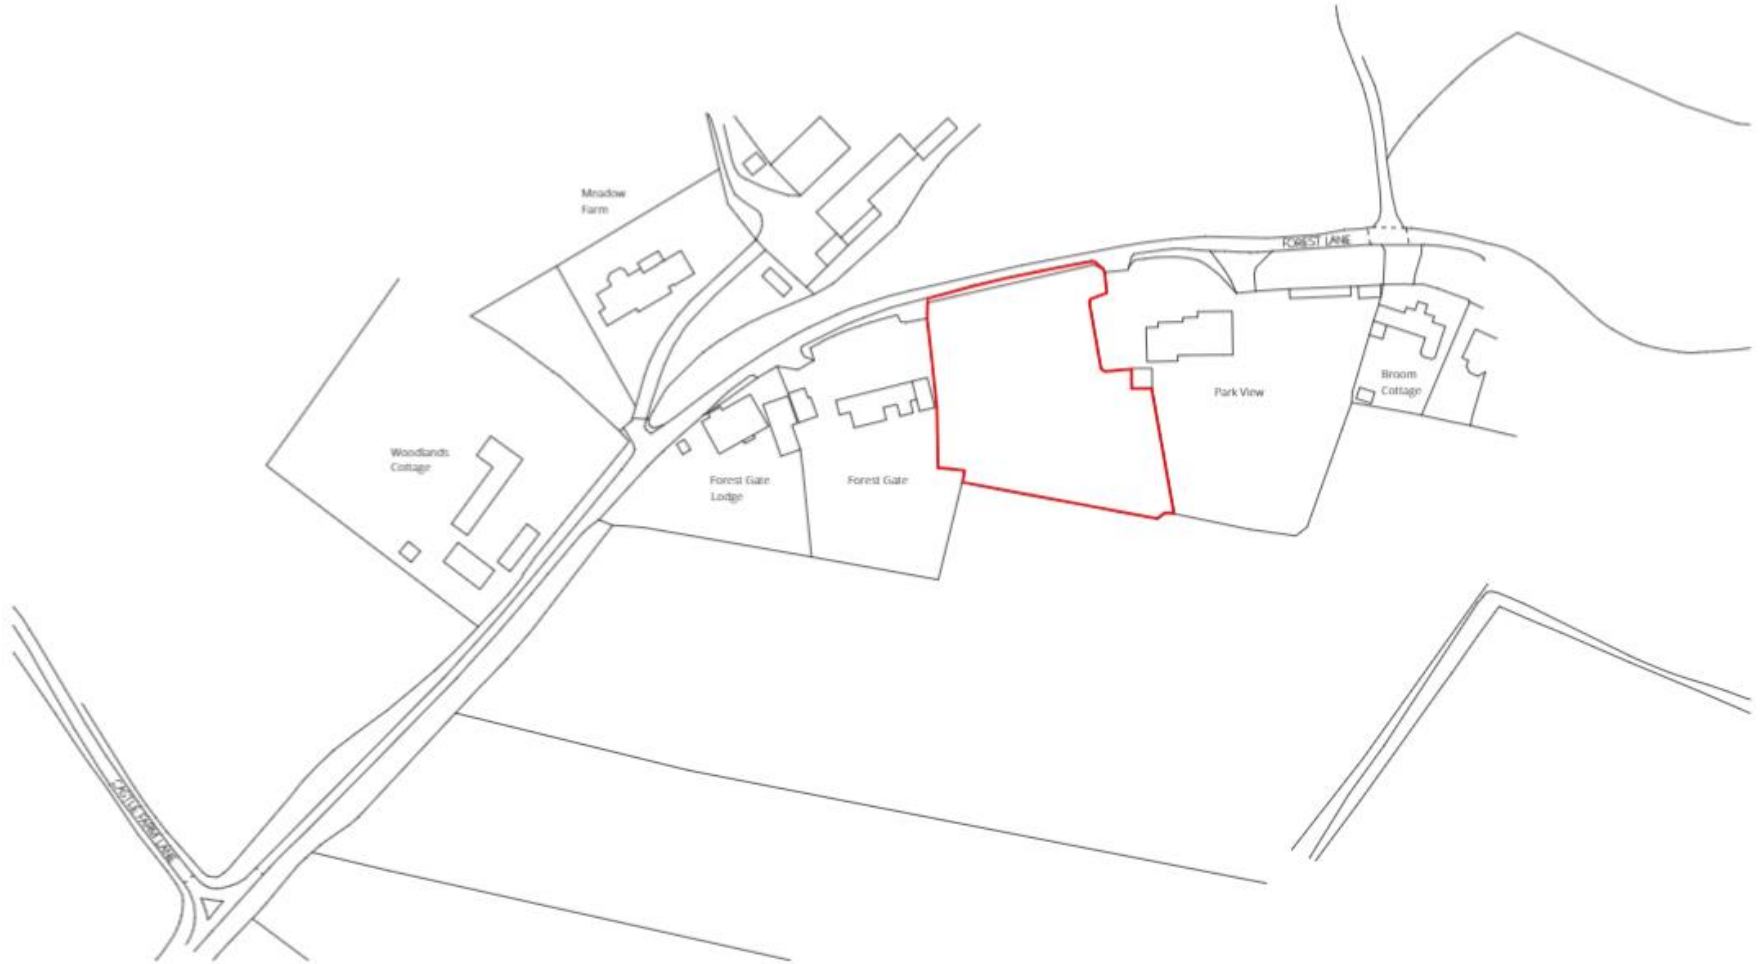

Site Location Plan
Scale 1:1250

Ordnance Survey (c) Crown Copyright 2023. All rights reserved. Licence number: 100022432




AERIAL VIEW




PROPOSED BLOCK PLAN (INDICATIVE)

Block Plan

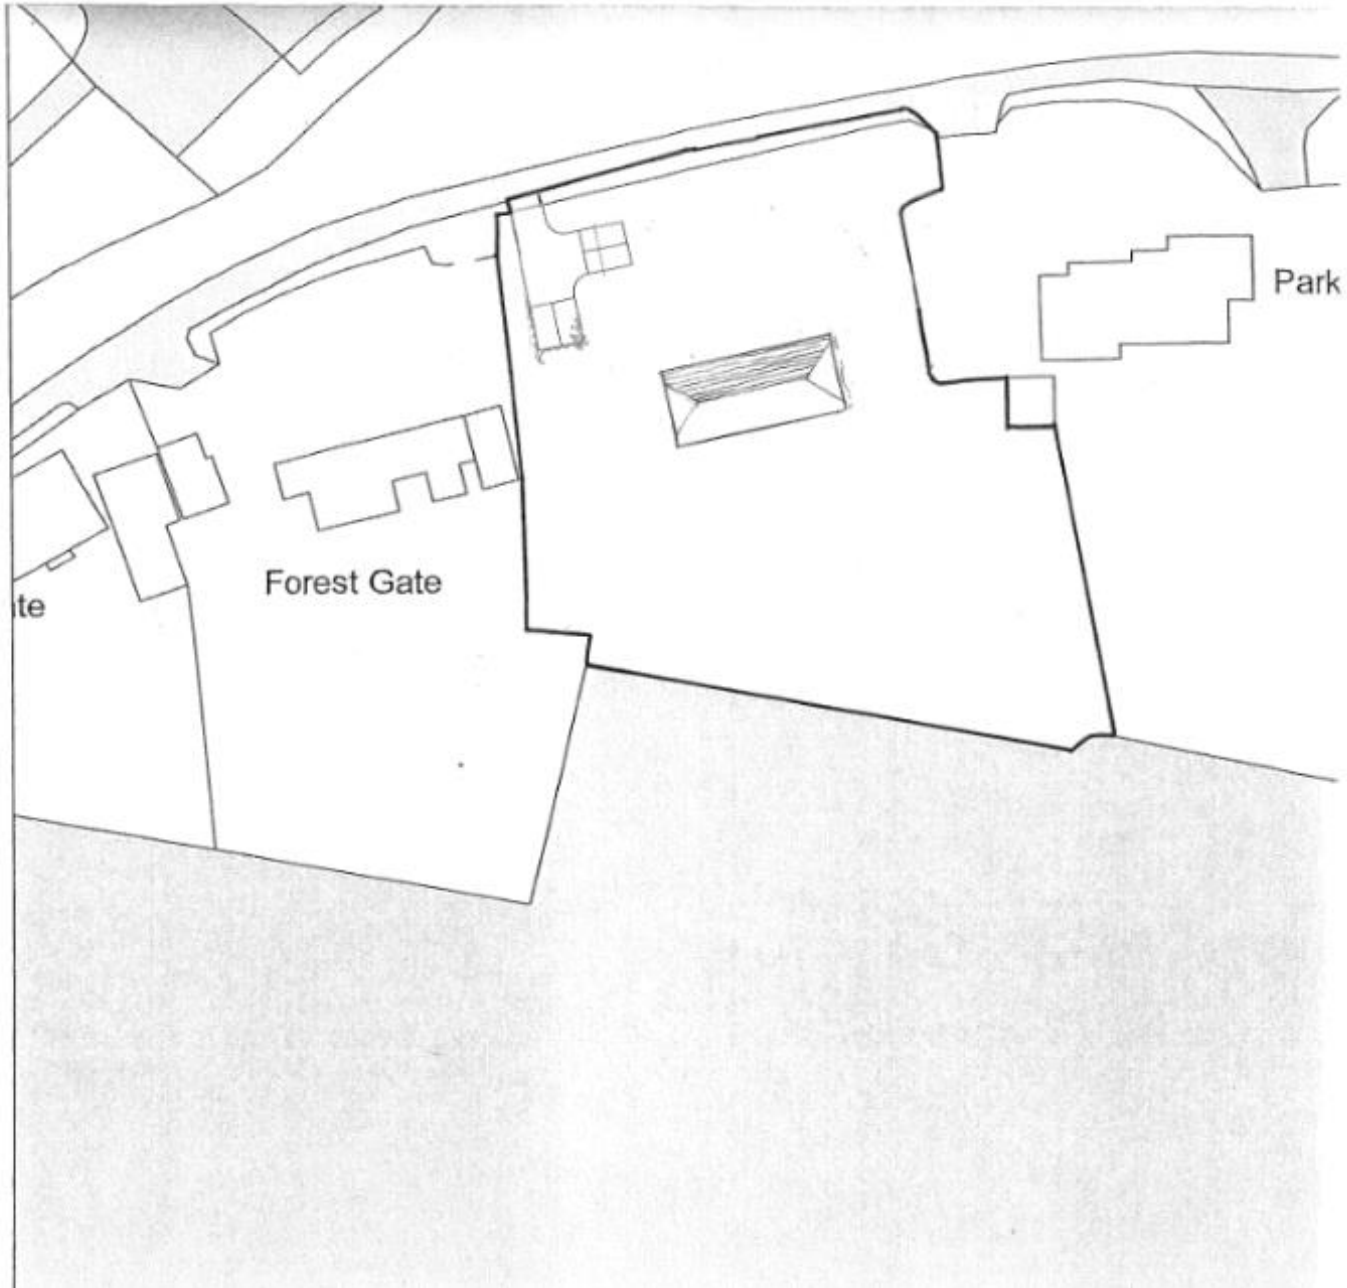


Scale 1:500 @ A3

PROPOSED FLOOR PLAN (INDICATIVE)

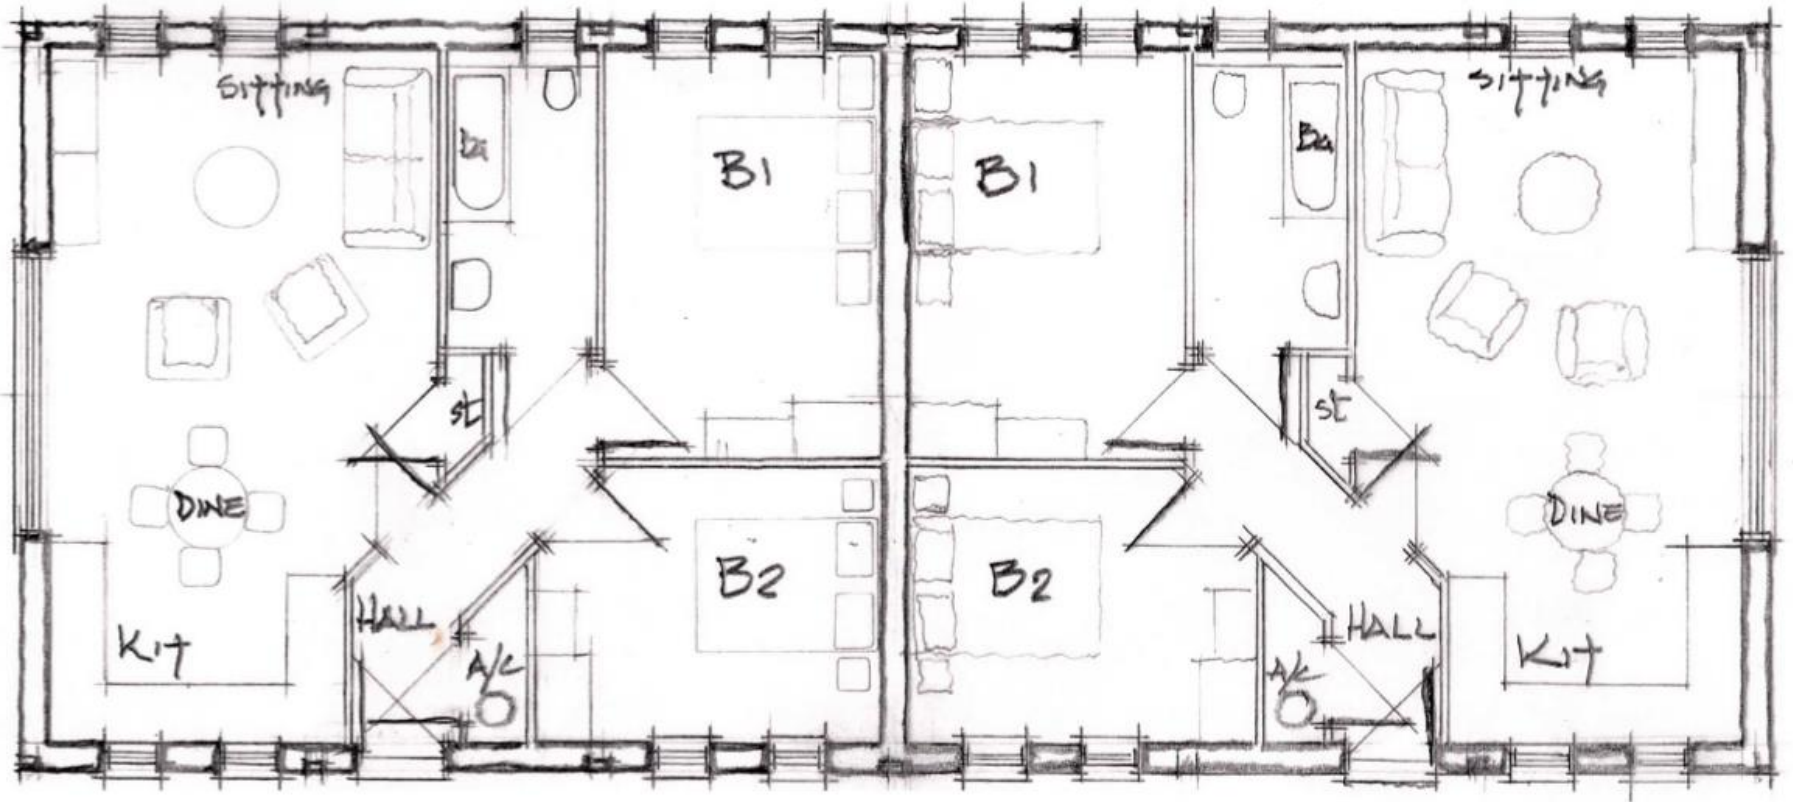


PROPOSED ELEVATIONS (INDICATIVE)

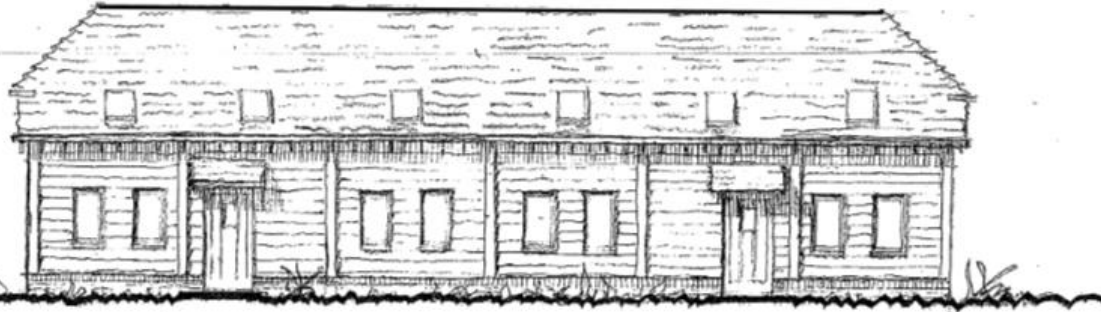


North



East

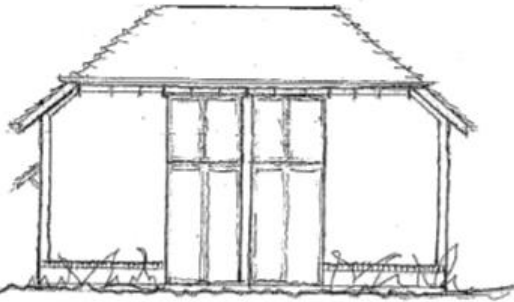

West

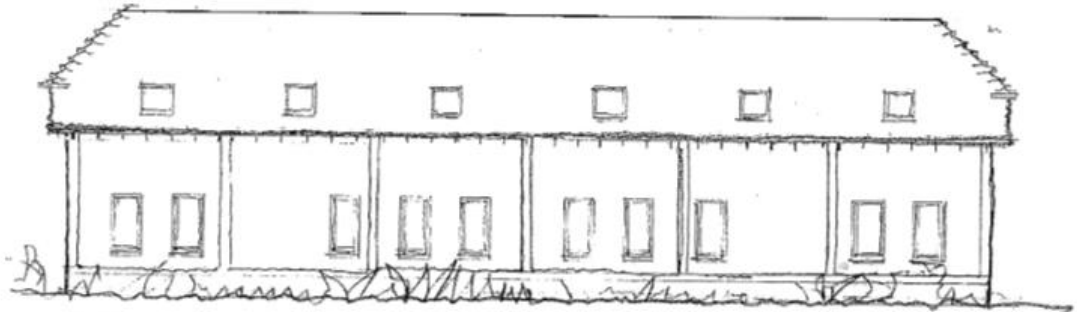


South

JON DALE ARCHITECT LTD.


Jon Dale RIBA 7 Crestwood View, Eastleigh, Hampshire, SO50 4NF Tel: 07787 575126 E-mail: jondalearchitect@gmail.com

Project HOLIDAY LETS ON LAND Title ELEVATIONS

at Forest Lane

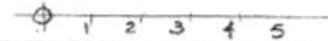

REFUSED SCHEME (23/01468/OUT)

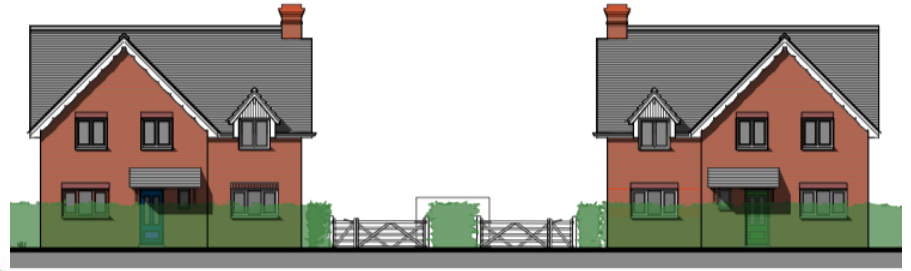

plot 1

plot 2

VIEW FROM NORTH WEST CORNER OF SITE



VIEW TOWARDS THE SITE AND FOREST GATE



VIEW EAST ALONG FOREST LANE



VIEW EAST TO PARK VIEW AND SITE ACCESS



VIEW INTO SITE FROM NORTH EAST CORNER



VIEW WEST FROM WITHIN SITE TO FOREST GATE



VIEW EAST FROM WITHIN SITE TO PARK VIEW



SITE ACCESS OFF FOREST LANE



VIEW FROM PUBLIC RIGHT OF WAY (80M TO SOUTH EAST)

