

# 24/02511/HOU

Installation of Vaillant aroTHERM Plus 7KW air  
source heat pump in rear garden

**Recommendation: Permit**


4 Abbots Ann Road Winchester Hampshire SO22 6ND




The Location Plan



Aerial View

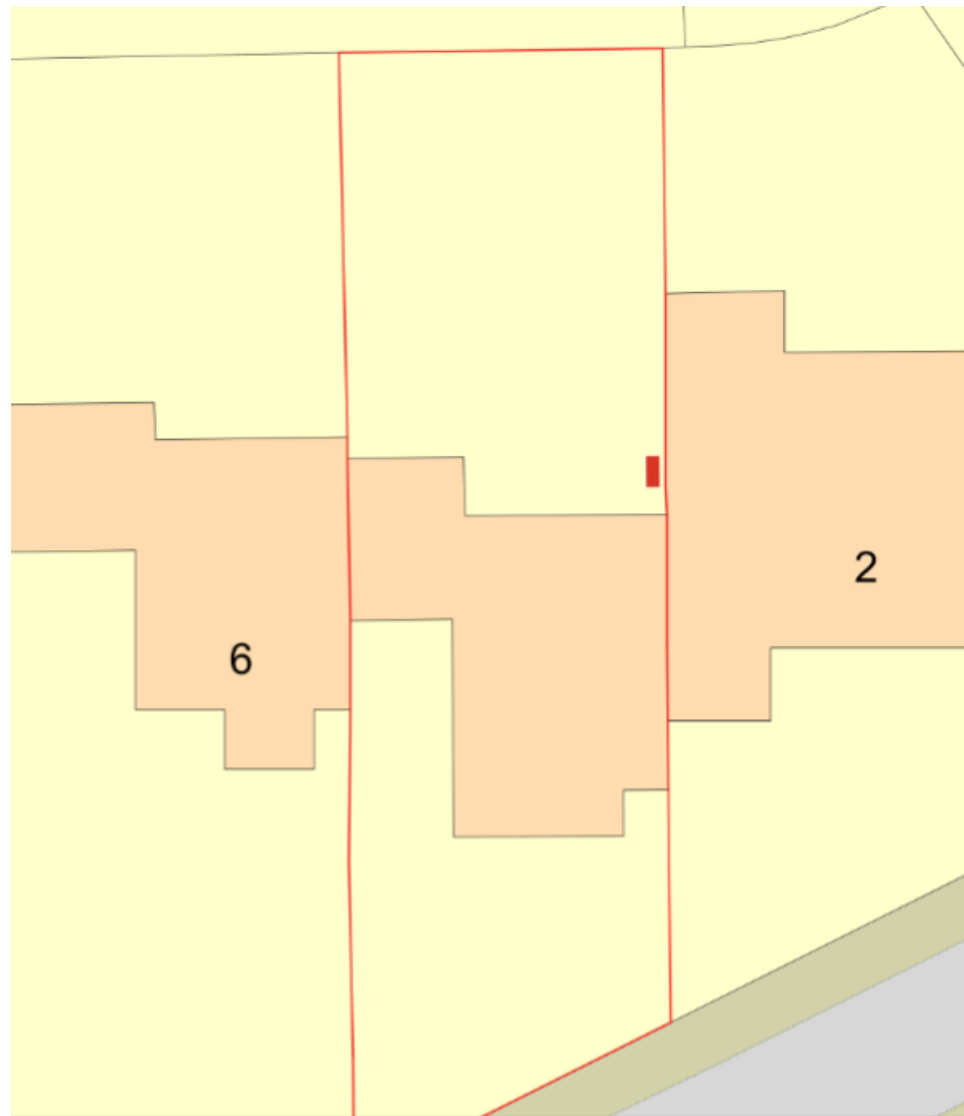

**Proposed Block Plan**


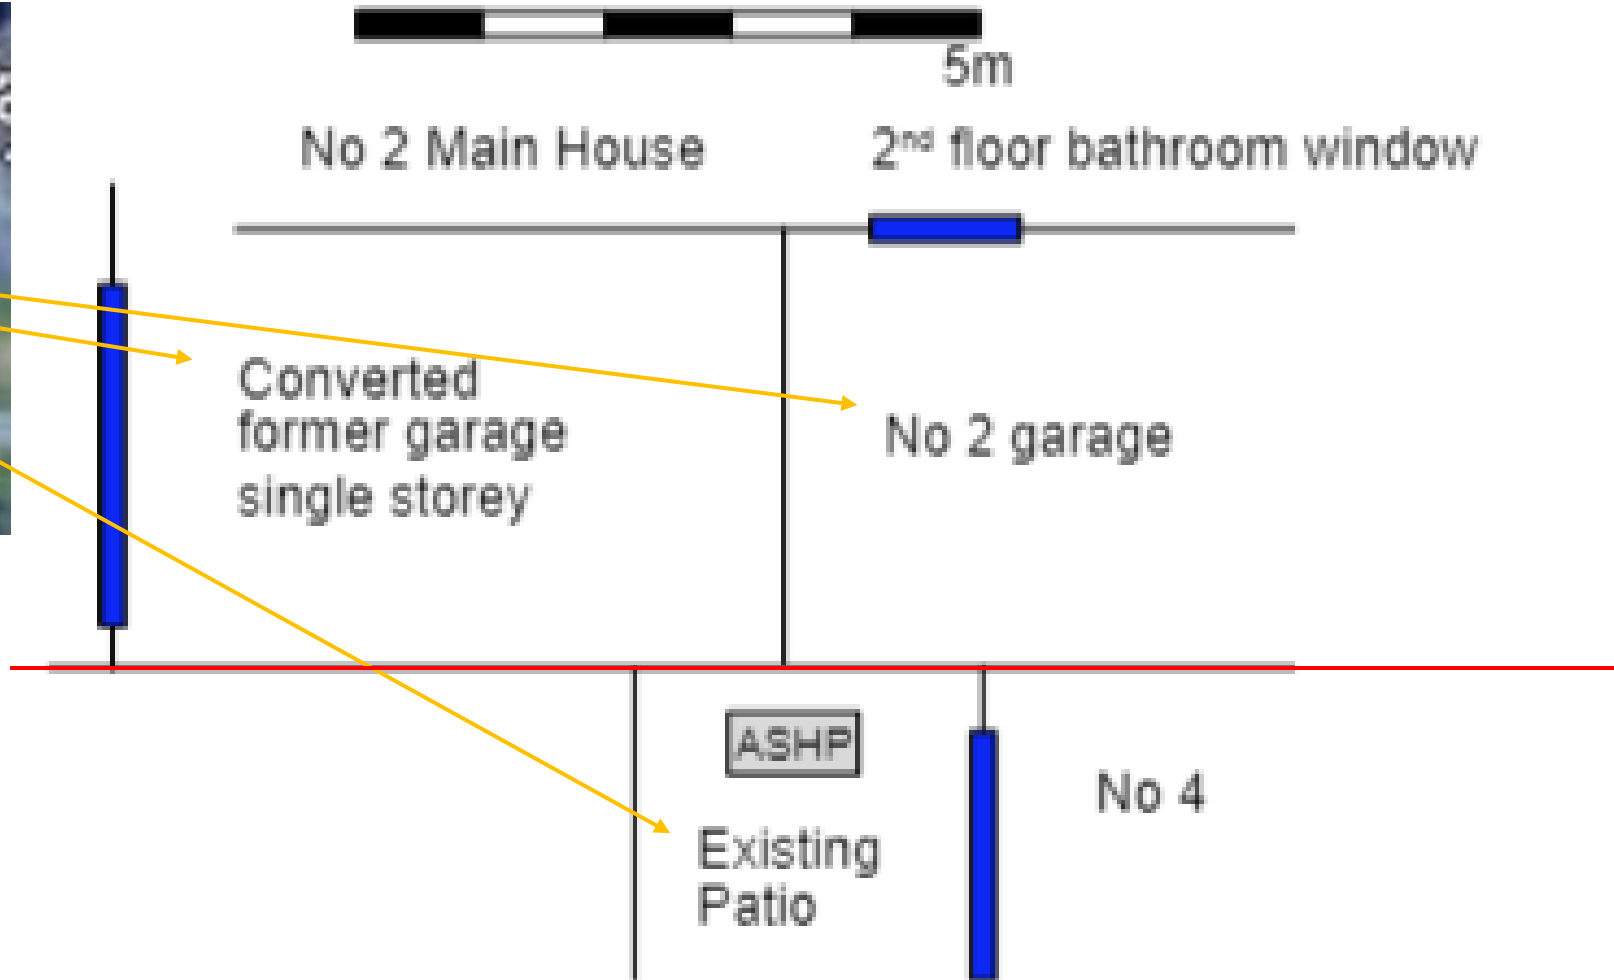


Windows shown as



# Relationship to No. 2 Abbots Ann Road



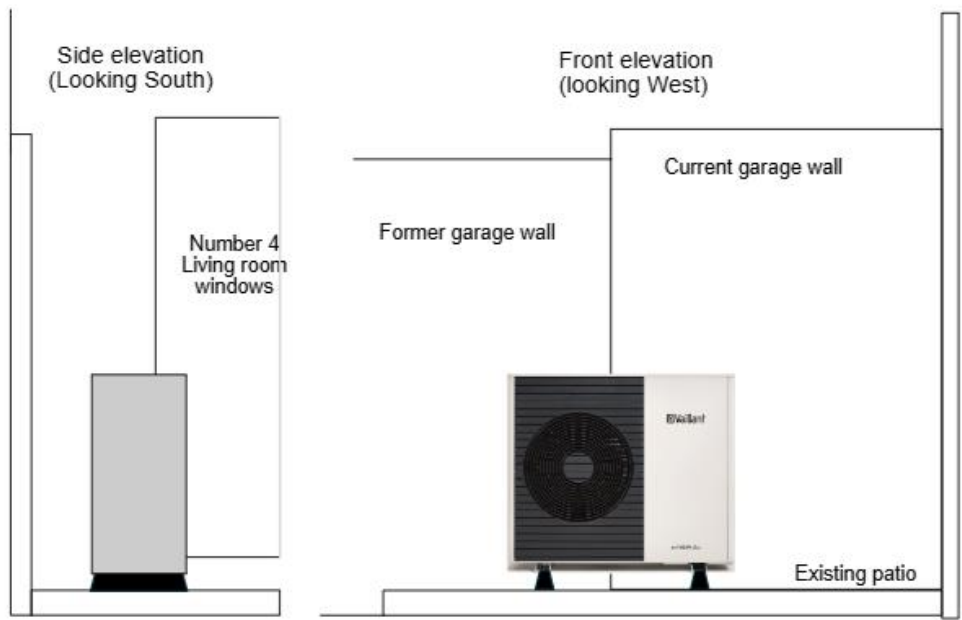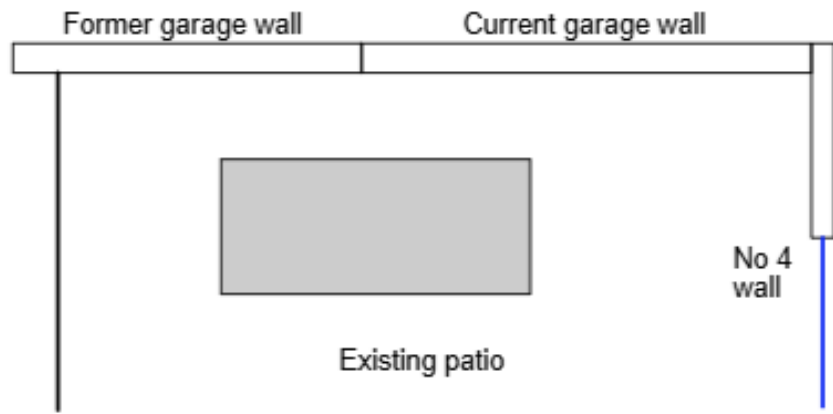

Scale 1:20 @A3

1m



Vaillant aroTHERM Plus 7KW Air Source Heat Pump to be installed by MCS registered company Cinergi Ltd, Certification Number: NAP-61468

# Details of Air Source Heat Pump





# Site Photos