


NOTE - Responsibility is not accepted for errors made by others in scaling from this drawing. All construction information should be taken from figured dimensions only

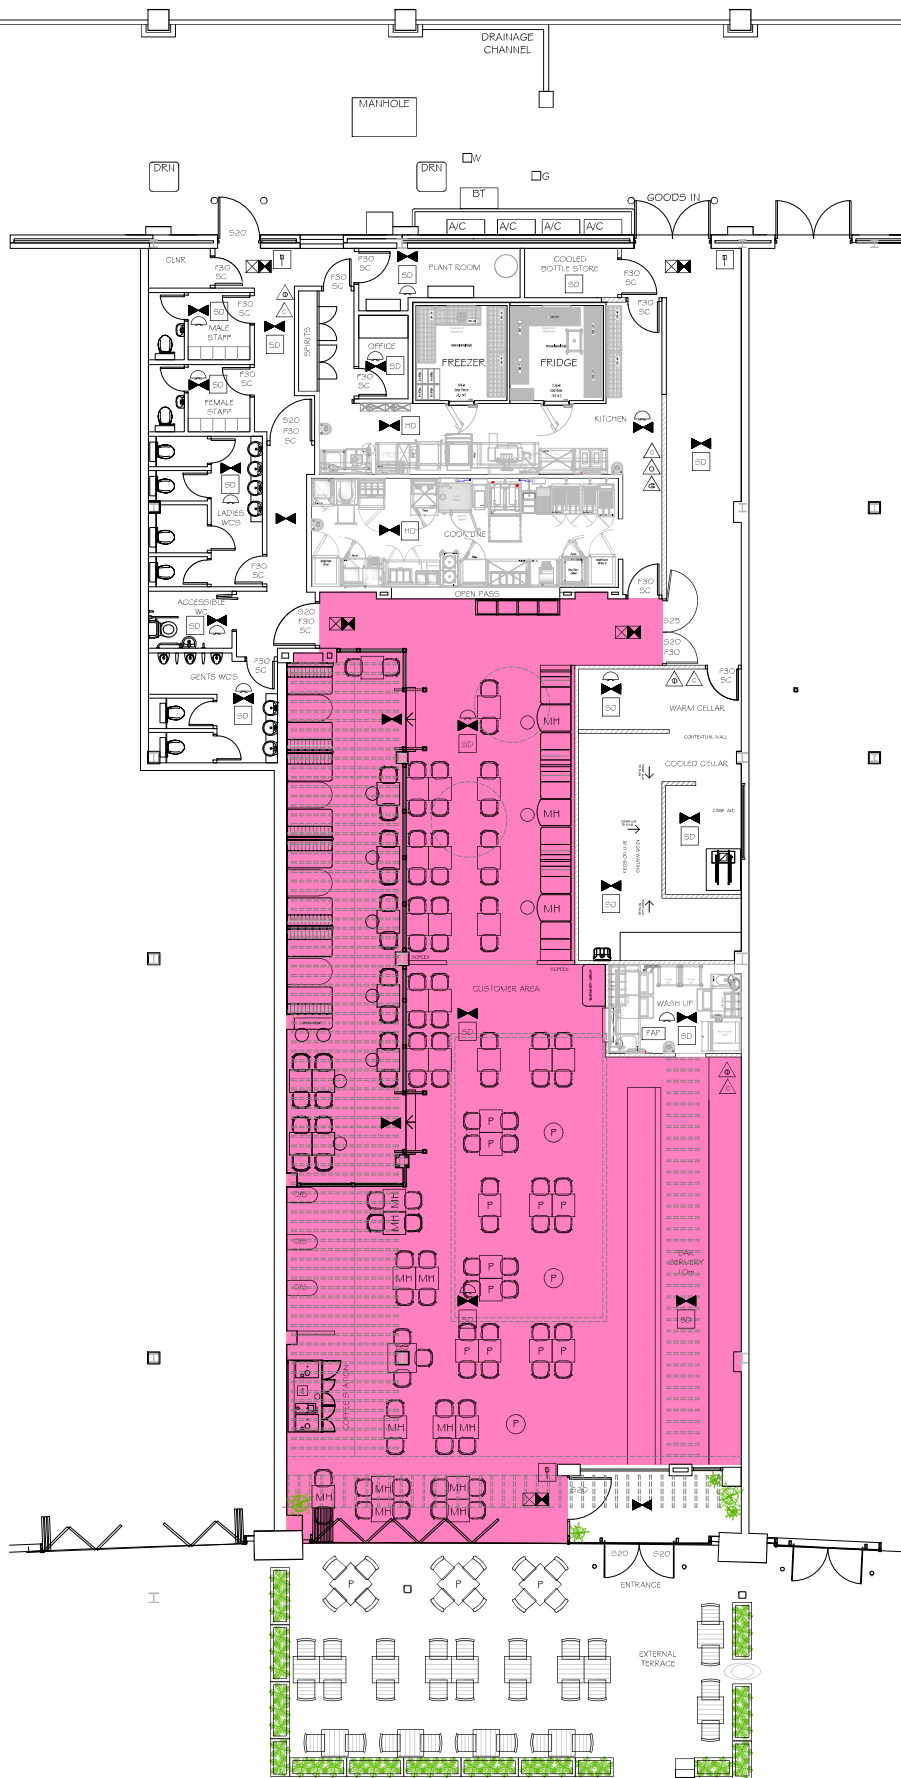














PROPOSED GROUND FLOOR  
SCALE 1:100

METRES



SCALE: 1:100

KEY

- |   |  |
|---|--|
| P20   | TWENTY MINS FIRE RESISTANT WITH SMOKE SEALS & INTUMESCENT STRIP  |
| P30   | HALF HOUR FIRE RESISTANT WITH SMOKE SEALS & INTUMESCENT STRIP    |
| F60   | ONE HOUR FIRE RESISTANT WITH SMOKE SEALS & INTUMESCENT STRIP     |
| VP  | VISION PANEL   |
| PP  | PANIC PAD  |
| PB  | PANIC BAR  |
| SC  | SELF CLOSING   |
| SCA   | SELF CLOSING AUTOMATIC RELEASE                                   |
| FL  | FUSIBLE LINK   |
| DS  | DOOR SELECTOR  |
|  | ILLUMINATED EMERGENCY FITTING WITH RUNNING PERSON SYMBOL & ARROW |
|  | NON MAINTAINED EMERGENCY FLOOD LIGHTING CW BATTERY PACK          |
| S13   | FIRE DOOR KEEP SHUT 10mm LETTERS TO BOTH SIDES OF DOOR LEAF      |
| S14   | FIRE DOOR KEEP LOCKED 10mm LETTERS TO BOTH SIDES OF DOOR LEAF    |
| S20   | FIRE ESCAPE KEEP CLEAR 10mm LETTERS TO BOTH SIDES OF DOOR LEAF   |
| S22   | RUNNING PERSON SYMBOL & ARROW                                    |
| S25   | PUSH BAR TO OPEN 20mm LETTERS                                    |
| S26   | DIRECTIONAL ARROW (GREEN)  |
| FRG   | FIRE RESISTING GLAZING ELEMENT                                   |
|  | AREA COVERED BY ESCAPE LIGHTING TO BS.5266, PART 1               |
|  | AREA COVERED BY SMOKE DETECTOR                                   |
|  | AREA COVERED BY HEAT DETECTOR                                    |
|  | FIRE ALARM CALL POINT  |
|  | FIRE ALARM CONTROL PANEL   |
|  | FIRE ALARM BELL/SLINDER  |
|  | CARBON DIOXIDE FIRE EXTINGUISHER                                 |
|  | 9 LITRE WATER FIRE EXTINGUISHER                                  |
|  | DRY POWDER FIRE EXTINGUISHER                                     |
|  | FOAM FIRE EXTINGUISHER   |
|  | FIRE BLANKET   |

ALL WALLS AND PARTITIONS TO BE  
MINIMUM HALF HOUR FIRE RESISTANCE.

EMERGENCY LIGHTING TO COMPLY WITH  
2005 EDITION OF BS 5266 PART 1.

FIRE SAFETY RELATED SIGNS AND NOTICES  
TO COMPLY WITH THE HEALTH AND SAFETY  
(SAFETY SIGN AND SIGNAL) REGULATIONS  
2005.

FIRE ALARM AND DETECTION SYSTEM TO  
BE INSTALLED TO BS 5839 PART 1 2002

FIRE FIGHTING EQUIPMENT TO COMPLY WITH BS 5306 WALL AND CEILING LININGS ARE TO BE CLASS 1 SURFACE SPREAD OF FLAME (AS DEFINED BY BS 476 PART 7) IN PUBLIC AREAS AND CLASS 0 IN ESCAPE ROUTES.

UPHOLSTERED SEAT FURNITURE TO  
SATISFY THE FOLLOWING

- IGNITION SOURCE (CIGARETTE TEST) AS SPECIFIED IN BS 5852 PART 1 FIRE TEST FOR FURNITURE METHODS OF TEST FOR THE IGNITABILITY BY SMOKERS.
- BS 5852 PART 2 FIRE TEST FOR FURNITURE - METHODS OF TEST FOR THE IGNITABILITY OF UPHOLSTERED COMPOSITES FOR TESTING BY FLAMING SOURCE, MINIMUM TEST TO BE CRI B IGNITION SOURCE 5.

FABRICS THAT HAVE HAD A FLAME  
RETARDANT TREATMENT TO PASS THE  
WATER SOAK TEST AS DEFINED BY BS  
5651 TEST CERTIFICATE TO BE  
SUBMITTED TO FIRE AUTHORITY.

CURTAINS AND DRAPES TO SATISFY TYPE  
B PERFORMANCE REQUIREMENTS TO BS  
5867 PART 2.

ARTIFICIAL FOLiage AND DECORATIVE  
EFFECTS TO BE FIRE RETARDANT TO THE  
SATISFACTION OF THE FIRE AUTHORITY.

AREA FOR REGULATED  
ENTERTAINMENT / SALE BY  
RETAIL OF ALCOHOL /  
PROVISION OF LATE NIGHT  
REFRESHMENT

kdp a

Brooklyn Chambers, 11 Goring Road,  
Worthing, West Sussex BN12 4AP  
+44 (0)1903 496 999 [www.kdpaine.co.uk](http://www.kdpaine.co.uk)

CLIENT	JD WETHERSPOON PLC
--------	--------------------

PROJECT

PUB NO: 7668

UNIT F4, WHITELEY SHOPPING CENTRE

FAREHAM

DRAWING

PROPOSED LICENSING LAYOUT

SCALE A2/1:100	DATE FEB 2025	DRAWN AKS
PROJECT No 791A	DRAWING No L-Q1	REVISION