

Rev:-	Description:-	Deter:-	Child by:-



The Barn, Calcott Mount Business Park, Calcott Lane,
Curdridge, Southampton, Hampshire, SO3 2BN
Tel: 01489 786670
Email: info@vividdesignstudio.co.uk
Website: www.vividdesignstudio.co.uk

Project:-

Proposed Conversion
Former Lloyds Bank
The Square
Bishops Waltham
Hampshire

Title:-

Licensing Floor Plans

Client:-

Dorrington Homes (UK) Ltd

Scale:-

1:100 (@A3)

Drawn By:

Date:-


1000000

Job, No:-

1

FIRE LEGEND

- | | |
|--|--|
|  | Fire Alarm Panel |
|  | Smoke Detector (S = Integral sounder) |
|  | Heat Detector (S = Integral Sounder) |
|  | Audible Warning Device |
|  | Break Glass/Fire Alarm Call Point |
|  | Emergency Light |
|  | Fire Exit Sign |
|  | Emergency Light with Pictogram |
|  | Fire Extinguisher, Water Type |
|  | Fire Extinguisher, Foam Type |
|  | Fire Extinguisher, Dry Powder Type |
|  | Fire Extinguisher, Carbon Dioxide Type |
|  | Fire Blanket |
|  | Panic Bars |
|  | Vision Panel |
|  | Self Closing Device |
|  | Fire Notice |
|  | Notice on Door "Keep Locked Shut" |
|  | "Fire Exit - Keep Clear" Notice |
|  | Notice on Door "Fire Door - Keep Shut" |
|  | Notice on Door "No Escape" |
|  | Notice on Door "To Be Unlocked When Premises Are Occupied" |
|  | Electricity Main Control |
|  | Glazing so indicated is not lower than 1.1m from FFL |
|  | Ordinary Glazing, Non Fire Resisting |
|  | Manual Fire Alarm Sounder |
|  | Internally Illuminated Exit Pictogram |

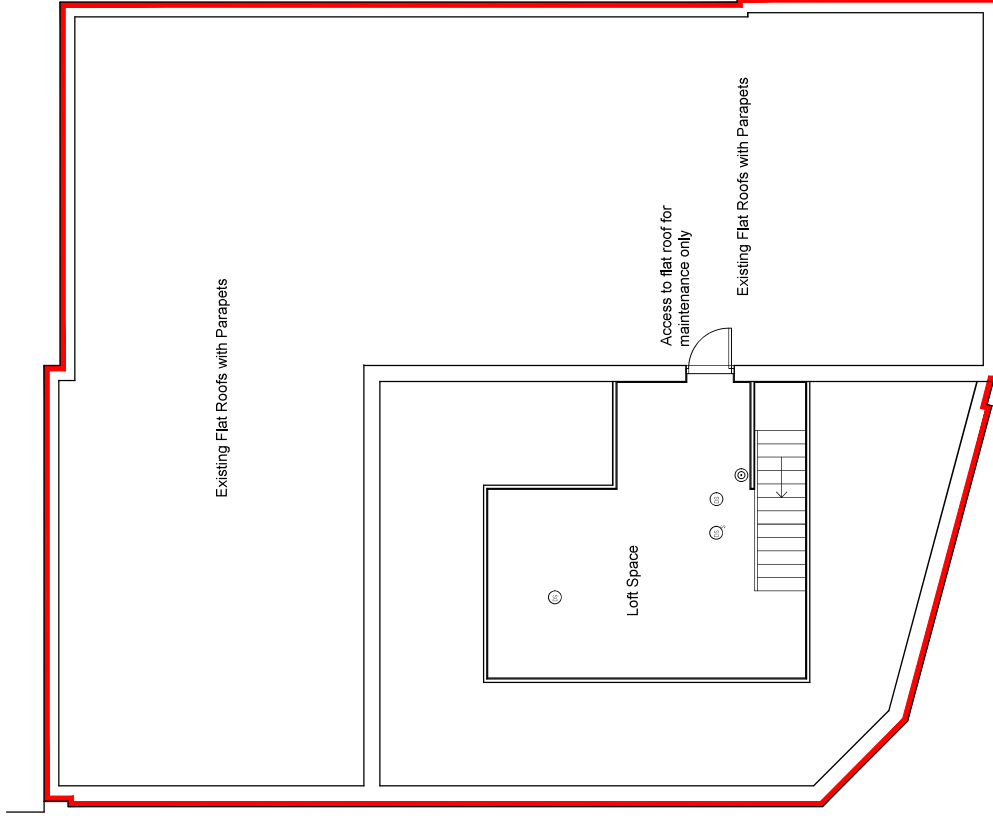

Proposed Building Use - Cafe/Bistro

**PROPOSED ROOF PLAN
(1:100)**

THIS DRAWING IS THE COPYRIGHT OF VMD DESIGN STUDIO LTD AND MUST NOT BE COPIED, ALTERED OR REPRODUCED IN ANY WAY NEITHER PASSED TO A THIRD PARTY WITHOUT THEIR WRITTEN PERMISSION.



VIVID
design studio

The Barn, Calcot Mount Business Park, Calcot Lane,
Curridge, Southampton, Hampshire, SO2 2BN
Tel: 01489 786670
Email: info@vividdesignstudio.co.uk
Website: www.vividdesignstudio.co.uk

Project:-
Proposed Conversion
Former Lloyds Bank
The Square
Bishops Waltham
Hampshire

Proposed Building Use - Cafe/Bistro

**PROPOSED GROUND FLOOR
PLAN (1:100)**

Dorrington Homes (UK) Ltd

Scale:-
1:100 (@A3)

Drawn By:- PJD
Date:-
Checked By:-
Date:-

Job, No:-	Drg. No:-	Rev:-
230015	110	



Notes


THIS DRAWING IS THE COPYRIGHT OF VIVID DESIGN STUDIO LTD AND MUST NOT BE COPIED, ALTERED OR REPRODUCED IN ANY WAY NEITHER PASSED TO A THIRD PARTY WITHOUT THEIR WRITTEN PERMISSION.
DIMENSIONS TO BE CHECKED ON SITE BEFORE COMMENCING WORK AND ANY DISCREPANCIES SHALL BE REPORTED TO THE DESIGNER. MEASURED DIMENSIONS MUST BE TAKEN IN PREFERENCE TO SCALED DIMENSIONS.

Rev	Description	Date	Chd By



The Barn, Calvert Mount Business Park, Calvert Lane,
Curridge, Southampton, Hampshire, SO40 6JG
Tel: 01480 786670
Email: info@vividdesignstudio.co.uk
Website: www.vividdesignstudio.co.uk

Project:-	Proposed Conversion Former Lloyds Bank The Square Bishops Waltham Hampshire
Title:-	Licensing Site Plan
Client:-	Dorington Homes (UK) Ltd
Scale:-	1:100 (@A3)
Drawn By:-	PJD
Date:-	19/06/25
Job No:-	230015
Rev:-	109

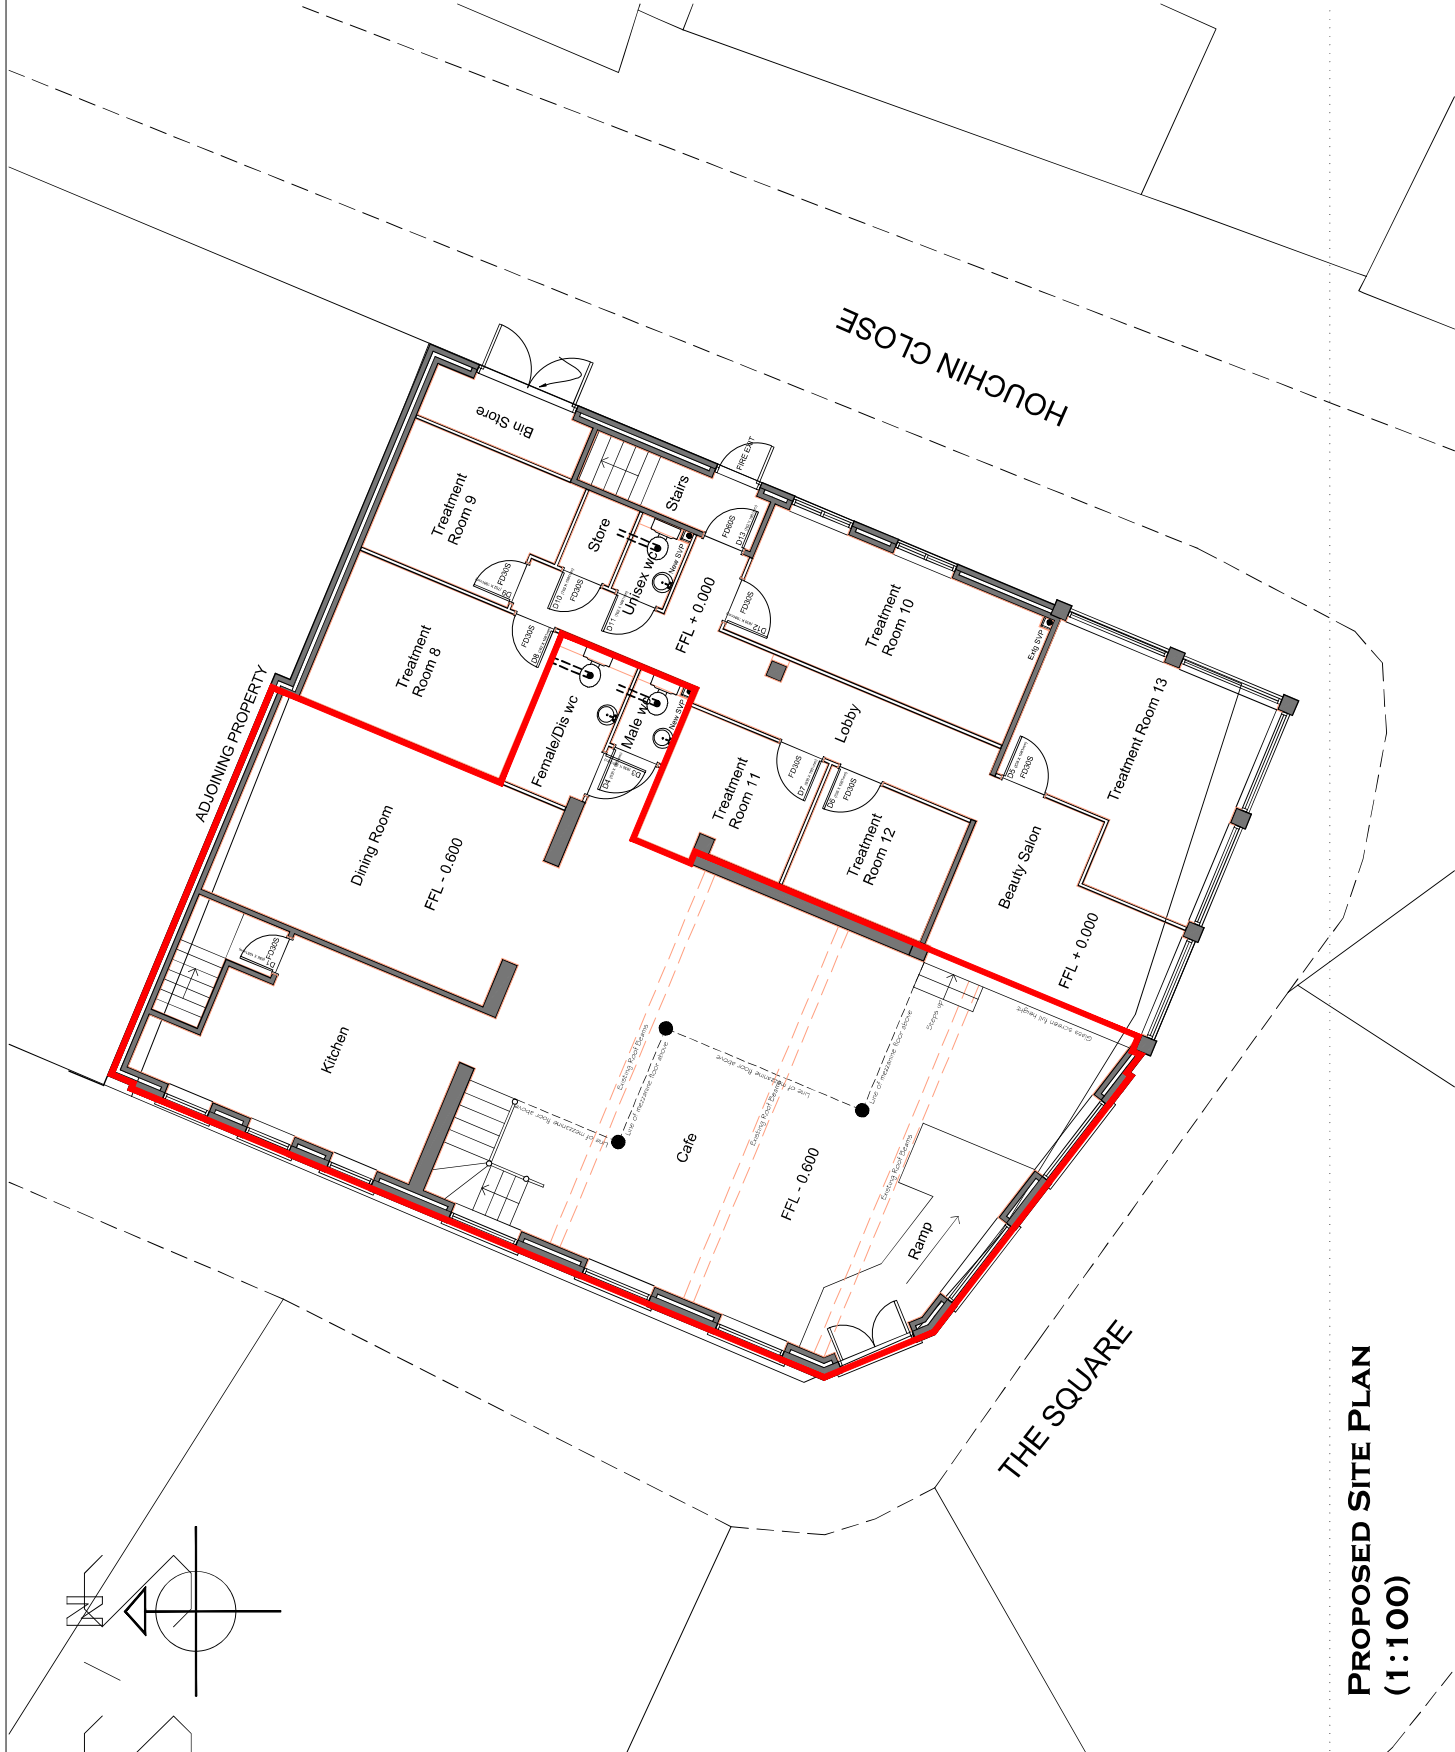


PROPOSED SITE PLAN
(1:100)

Notes

THIS DRAWING IS THE COPYRIGHT OF VIVID DESIGN STUDIO LTD AND MUST NOT BE COPIED, ALTERED OR REPRODUCED IN ANY WAY NEITHER PASSED TO A THIRD PARTY WITHOUT THEIR WRITTEN PERMISSION.
DIMENSIONS TO BE CHECKED ON SITE BEFORE COMMENCING WORK AND ANY DISCREPANCIES SHALL BE REPORTED TO THE DESIGNER. REQUIRED DIMENSIONS MUST BE TAKEN IN PREFERENCE TO SCALED DIMENSIONS.

Rev	Description	Date	Clad By

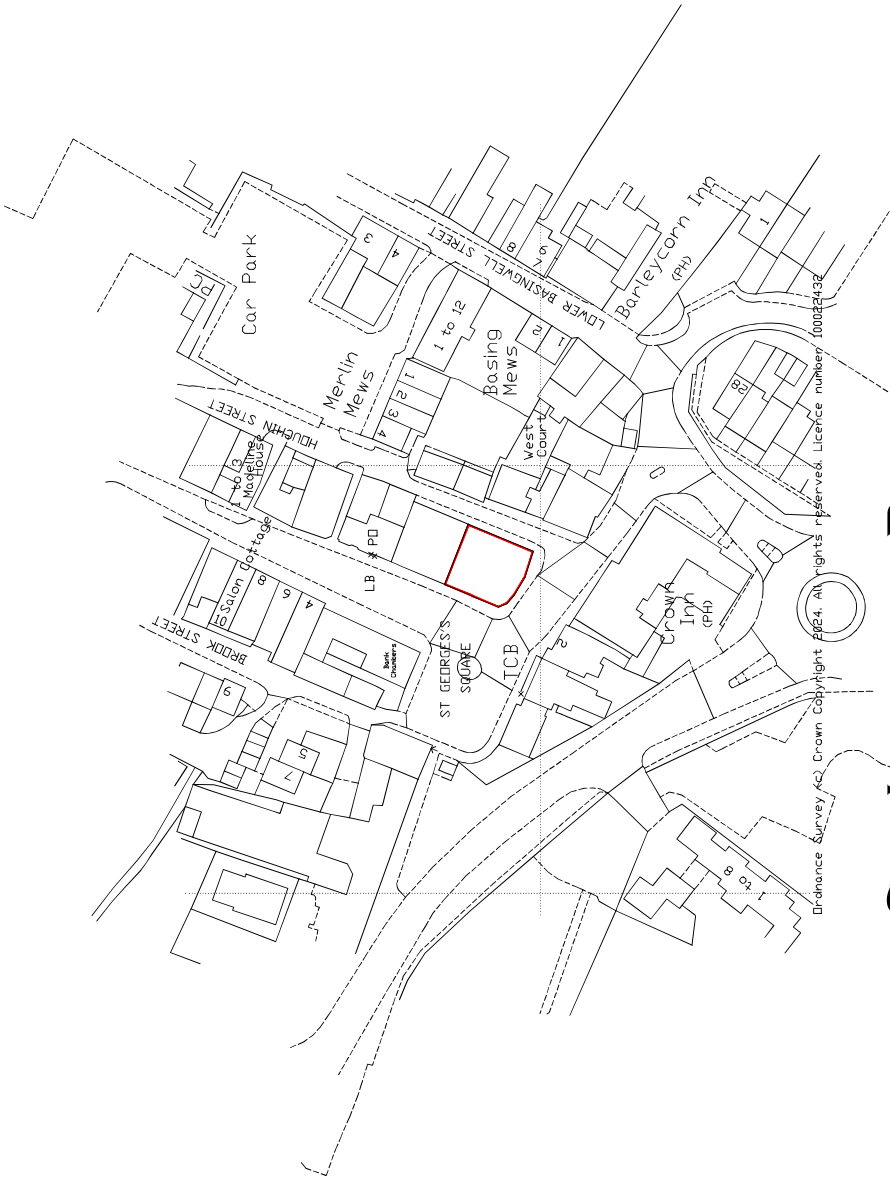

**SITE LOCATION PLAN
(1:1250)**



The Barn, Calvert Mount Business Park, Calvert Lane,
Curridge, Southampton, Hampshire SO40 6JH
Tel: 01480 286670
Email: info@vividdesignstudio.co.uk
Website: www.vividdesignstudio.co.uk

Project:-

Proposed Conversion
Former Lloyds Bank
The Square
Bishops Waltham
Hampshire

Title:-

Licensing Site Location Plan

Client:-

Dorington Homes (UK) Ltd

Scale:-

1:1250 (@A3)

Drawn By:-

PJD

Date:-

19/06/25

Job No:-

230015

Eng No:-

108

Rev:-